


LEGEND :-		
S.NO	DESCRIPTION	SYMBOL
1.	110 OD uPVC SOIL PIPE	①
2.	110 OD uPVC WASTE PIPE	②
3.	110 OD uPVC RAIN WATER PIPE	③
4.	75 OD uPVC BALCONY WASTE PIPE	④
5.	CLEAN OUT PLUG	⊥COP
6.	DOMESTIC WATER PIPE LINE	——— • ———
7.	FLUSHING WATER PIPE LINE	——— • ———

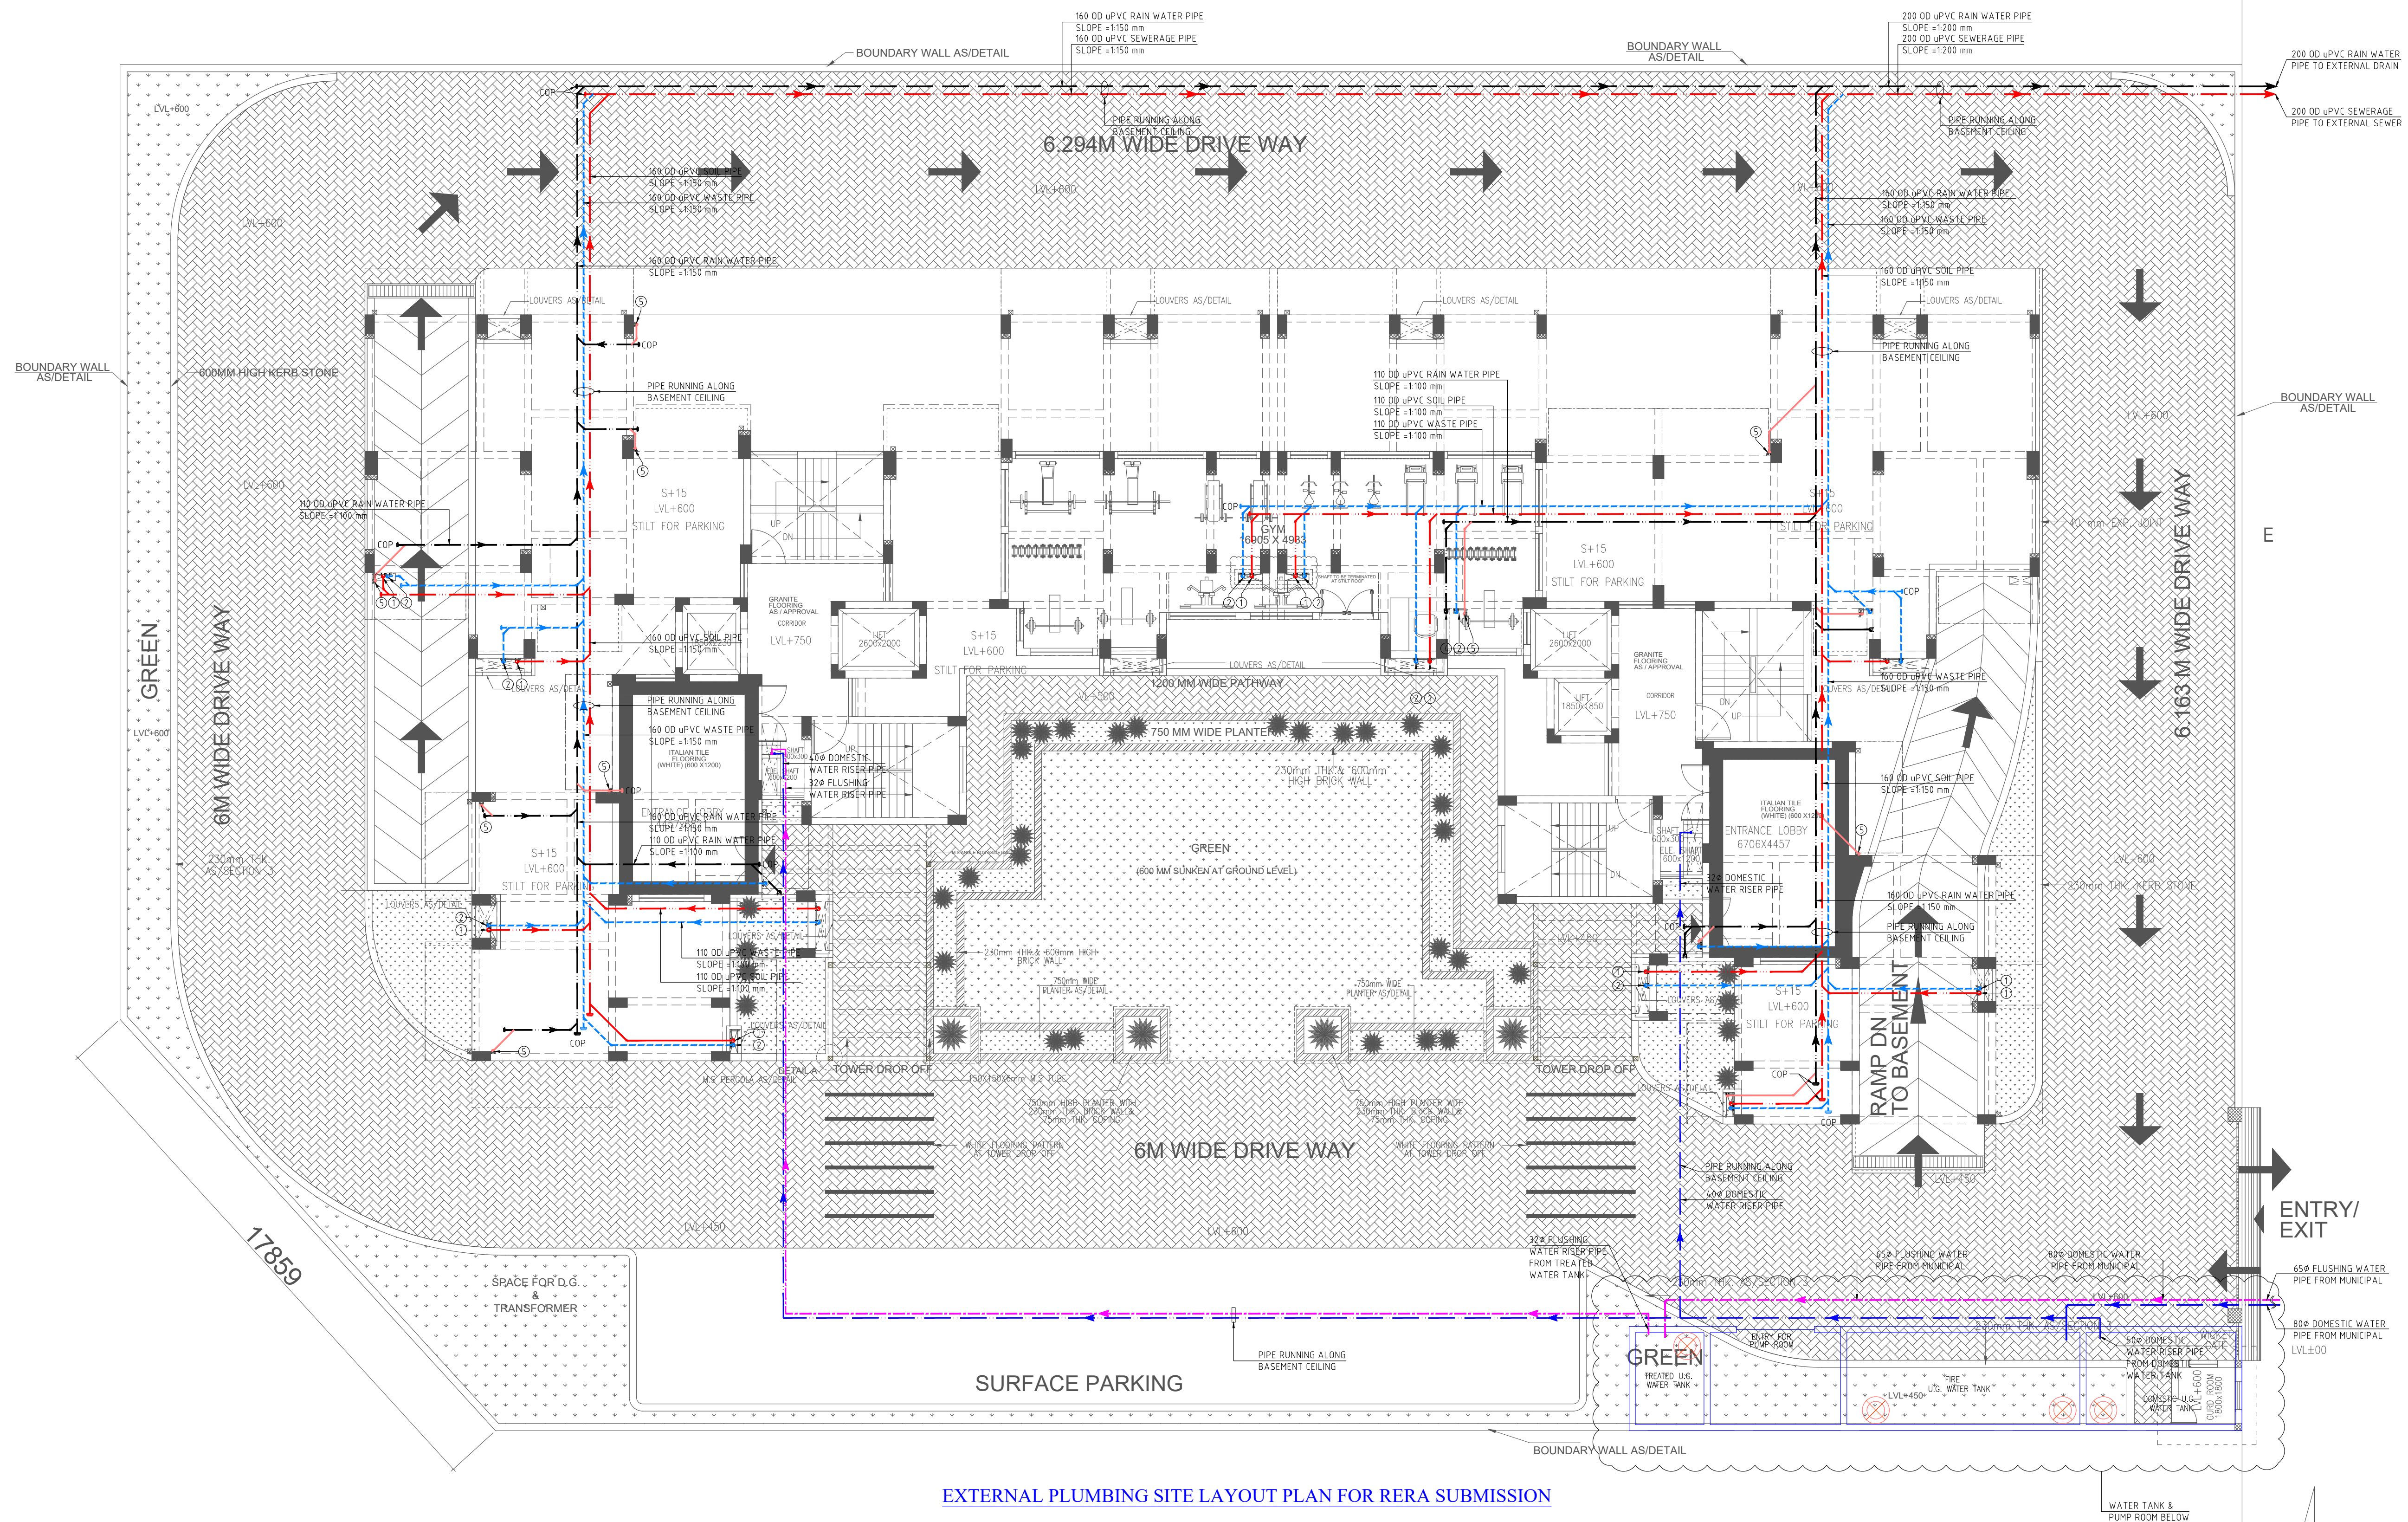

EXTERNAL PLUMBING SITE LAYOUT PLAN FOR RERA SUBMISSION

Rev.	Date	Remark
R0	23-07-2022	

Owner:	GROUP HOUSING AT PLOT NO. - 6/H1 CROSSING REPUBLIC VILLAGE DUNDHAHERA GHAZIABAD (U.P.)
--------	--

Job Title :
CROSSING INFRASTRUCTURE PVT. LTD

Architect:-

 **RD DESIGN ATRIUM**
ARCHITECTS & URBAN PLANNERS
1st FLOOR, D-1, SECTOR-7 NOIDA-201301
Ph: 0120-4220363, 4323408
e-mail:- office@rddesign.in
website:- www.rddesign.in

FIRE & PLUMBING CONSULTANT :-
PEE CONSULTANTS
815-C, East of Loni Road
Shahadra, Delhi-110093
PH: 011-22816297,22815897
EMAIL: pdss_in@yahoo.com,nrcons@gmail.com

Title:- EXTERNAL PLUMBING SITE LAYOUT PLAN (SEWERAGE, DRAINAGE, WATER SUPPLY)	Drg. No PL-SP-01
--	---------------------------------------

Date = 23-07-2022

Scale = NTS

Drawn -

Checked -	
-----------	--

