



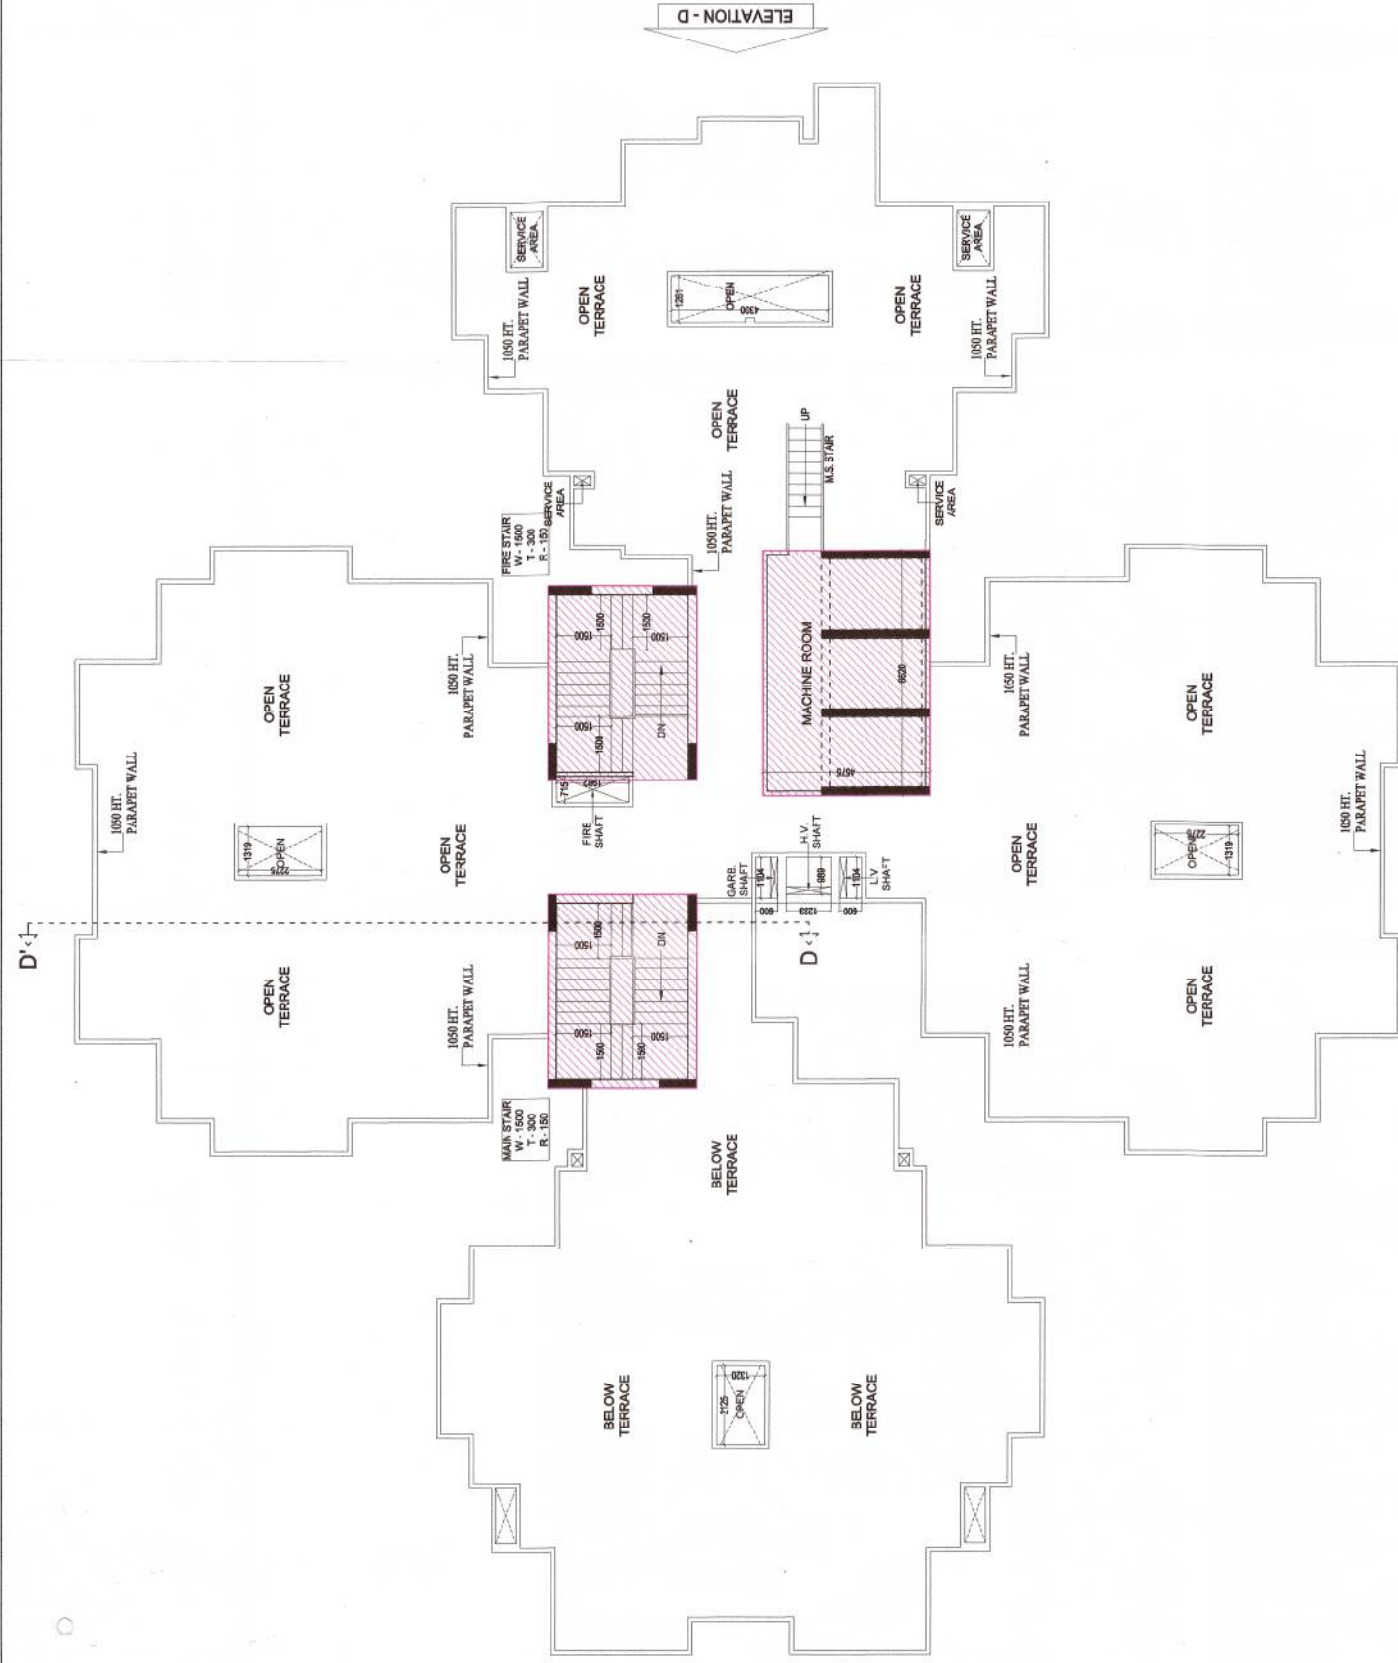

TOWER-D
TERRACE FLOOR PLAN

TOTAL STILL AREA DETAIL		DIMENSION		AREA	
S.No.					
1.	2.95 X	2.240	X 2 =	13.238	SQ.M
2.	4.480 X	1.755		7.862	SQ.M
3.	14.689 X	5.355		78.366	SQ.M
4.	0.900 X	3.880	X 4 =	13.968	SQ.M
5.	4.090 X	3.845	X 2 =	13.035	SQ.M
6.	10.159 X	1.515		15.391	SQ.M
7.	10.159 X	5.684		56.469	SQ.M
8.	11.694 X	5.684		66.469	SQ.M
9.	1.1870 X	6.837		8.125	SQ.M
10.	1.1665 X	5.875		9.782	SQ.M
11.	1.895 X	2.765		5.240	SQ.M
12.	0.460 X	9.470		4.356	SQ.M
13.	2.125 X	10.160		21.590	SQ.M
14.	8.315 X	13.640	X 2 =	113.47	SQ.M
15.	6.560 X	0.600	X 2 =	7.872	SQ.M
16.	3.785 X	0.900	X 2 =	10.165	SQ.M
17.	2.770 X	3.855		10.357	SQ.M
18.	1.870 X	2.580		5.012	SQ.M
19.	1.870 X	4.723		8.821	SQ.M
20.	9.705 X	6.623		64.316	SQ.M
21.	1.095 X	1.845		2.019	SQ.M
22.	1.885 X	1.643		3.101	SQ.M
23.	2.205 X	1.385		3.053	SQ.M
24.	2.205 X	11.385		25.301	SQ.M
25.	3.665 X	0.900	X 2 =	6.610	SQ.M
26.	5.110 X	14.540		74.881	SQ.M
27.	1.710 X	2.090	X 2 =	7.143	SQ.M
28.	2.310 X	2.910		6.722	SQ.M
29.	1.150 X	1.745		2.020	SQ.M
30.	10.159 X	1.745		17.727	SQ.M
31.	14.694 X	5.335		78.413	SQ.M
32.	2.840 X	2.240		6.362	SQ.M
33.	4.479 X	1.755		7.861	SQ.M
34.	2.459 X	2.240		5.509	SQ.M
	TOTAL		=	825.981	SQ.M
	SAY		=	825.98	SQ.M

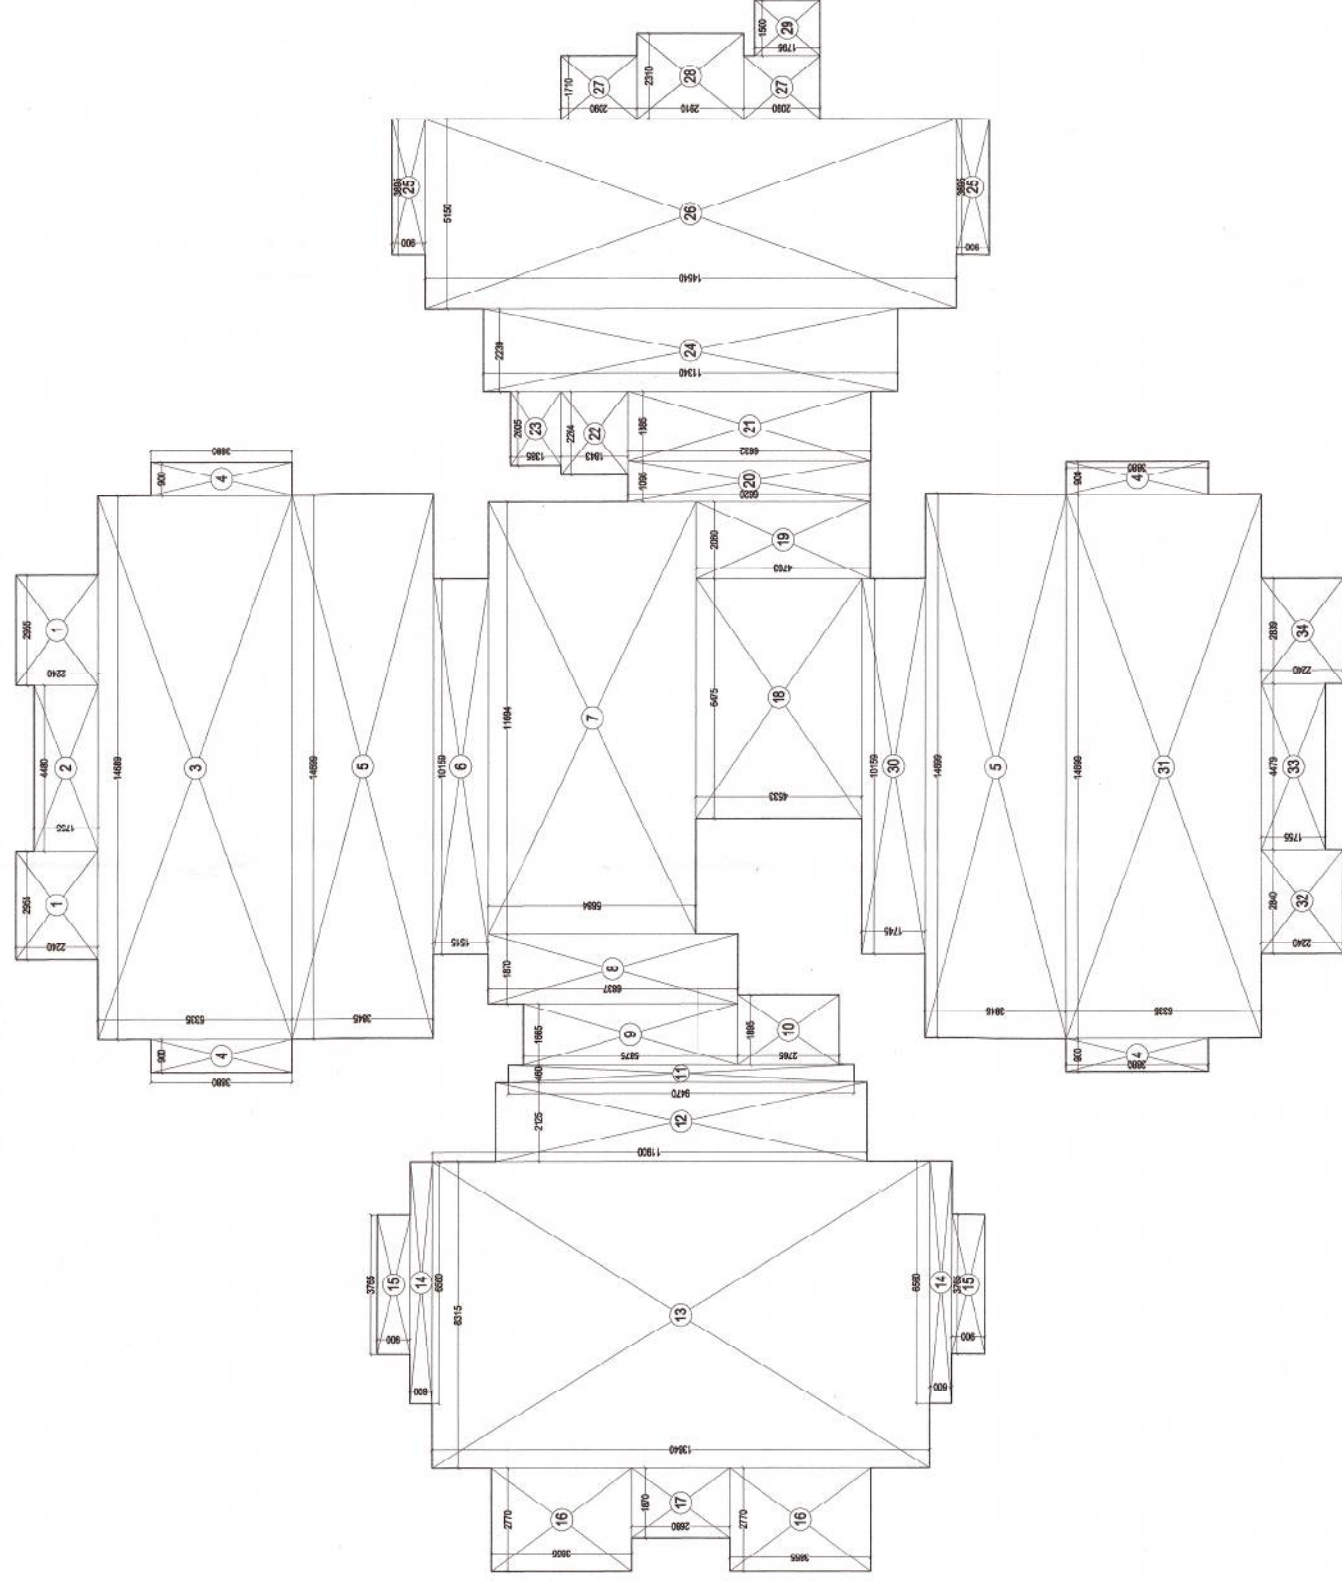

TOTAL STILT AREA DETAIL