
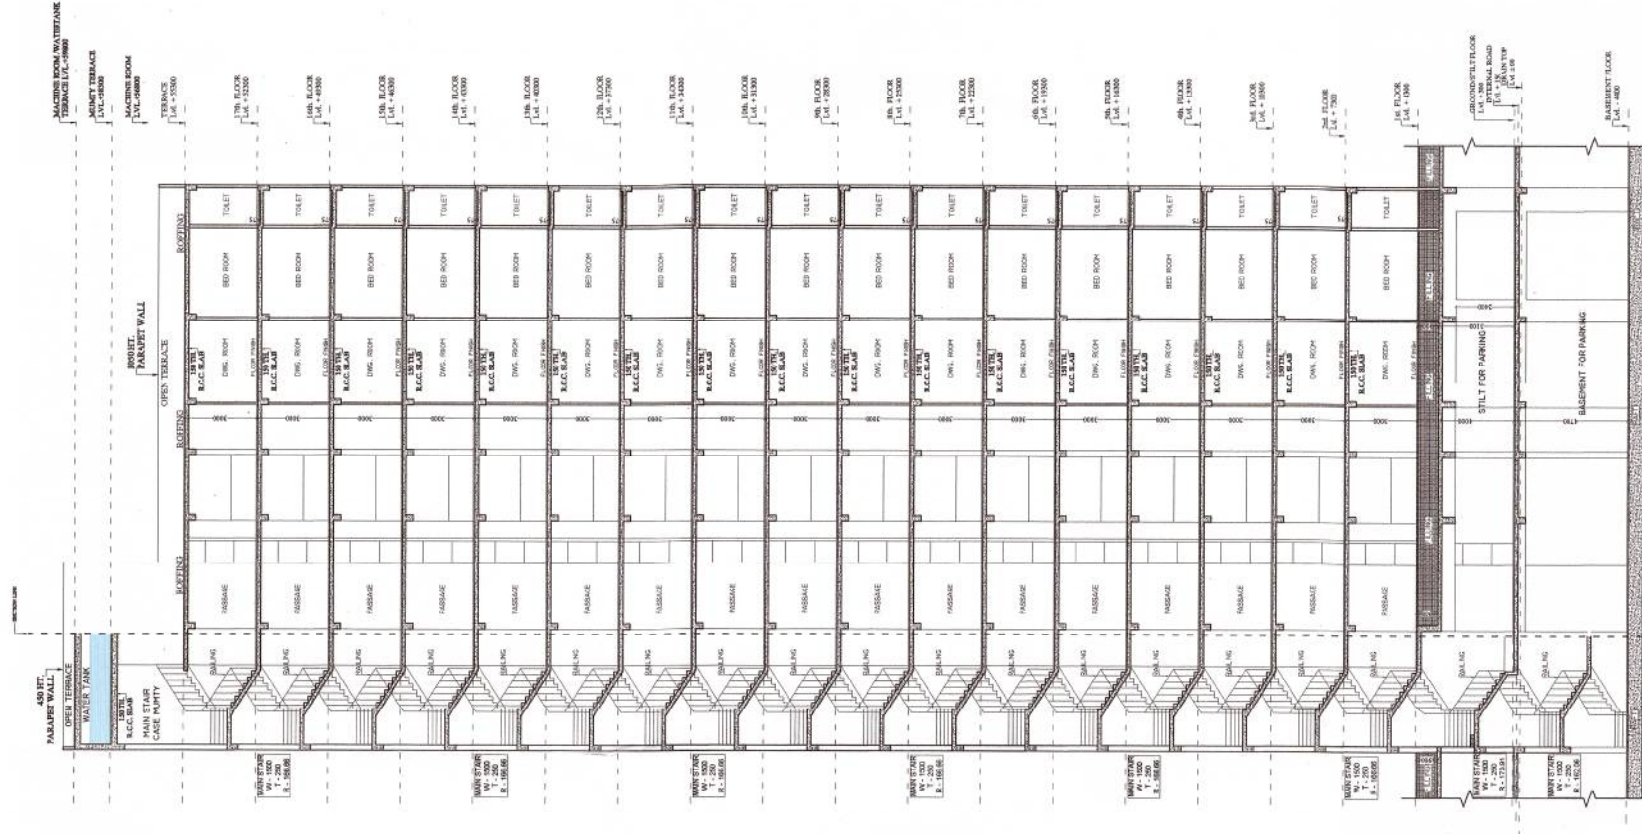


Greater Noida Industrial Dev.
APPROVED
10/2/2022
Valid up to Date: 5 years
Gen Manager
(Engg. & Arch)
S.M. (Engg.)
Asstt. Archt.

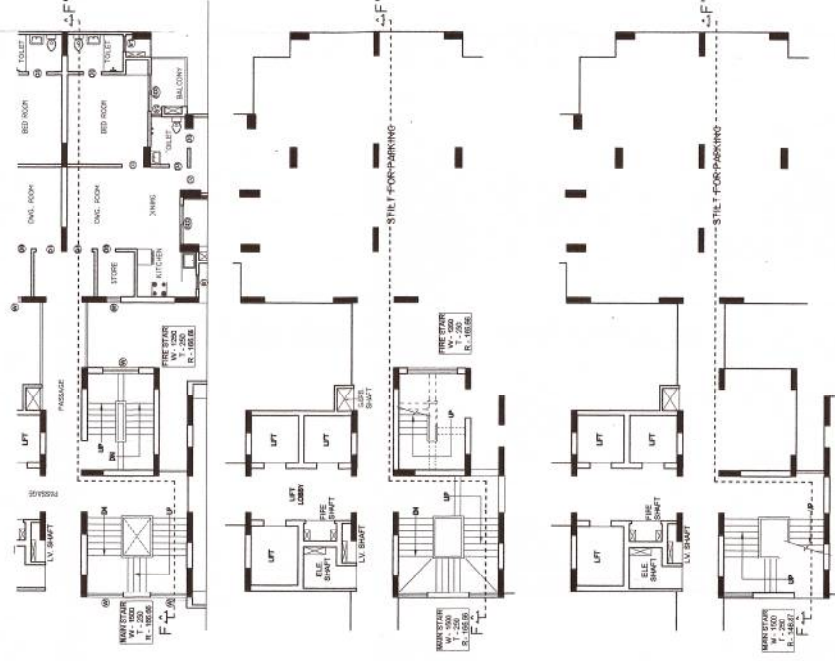

TOWER - F
SECTION - F-F

PROJECT :-
GAYATRI AURA
GROUP HOUSING AT PLOT
NO-GH-II, SEC.-01 GREATER NOIDA
BUILDERS & PROMOTER :-
M/S GAYATRI HOSPITALITY &
REALCON LTD.

DRAWING TITLE :- TOWER - F
SECTION - F-F



ARCHITECTS :-
Space Designer's International
B-34, SECTOR-67, NOIDA
PH - 91 9711637771, 9711637772
Email :- space.designer@gmail.com, www.spaceid.com

DRAWN BY :- CHECKED BY :- SCALE :- 1 : 150
SUNIL VERMA



OWNER'S SIGN