





PLOT GH-01A

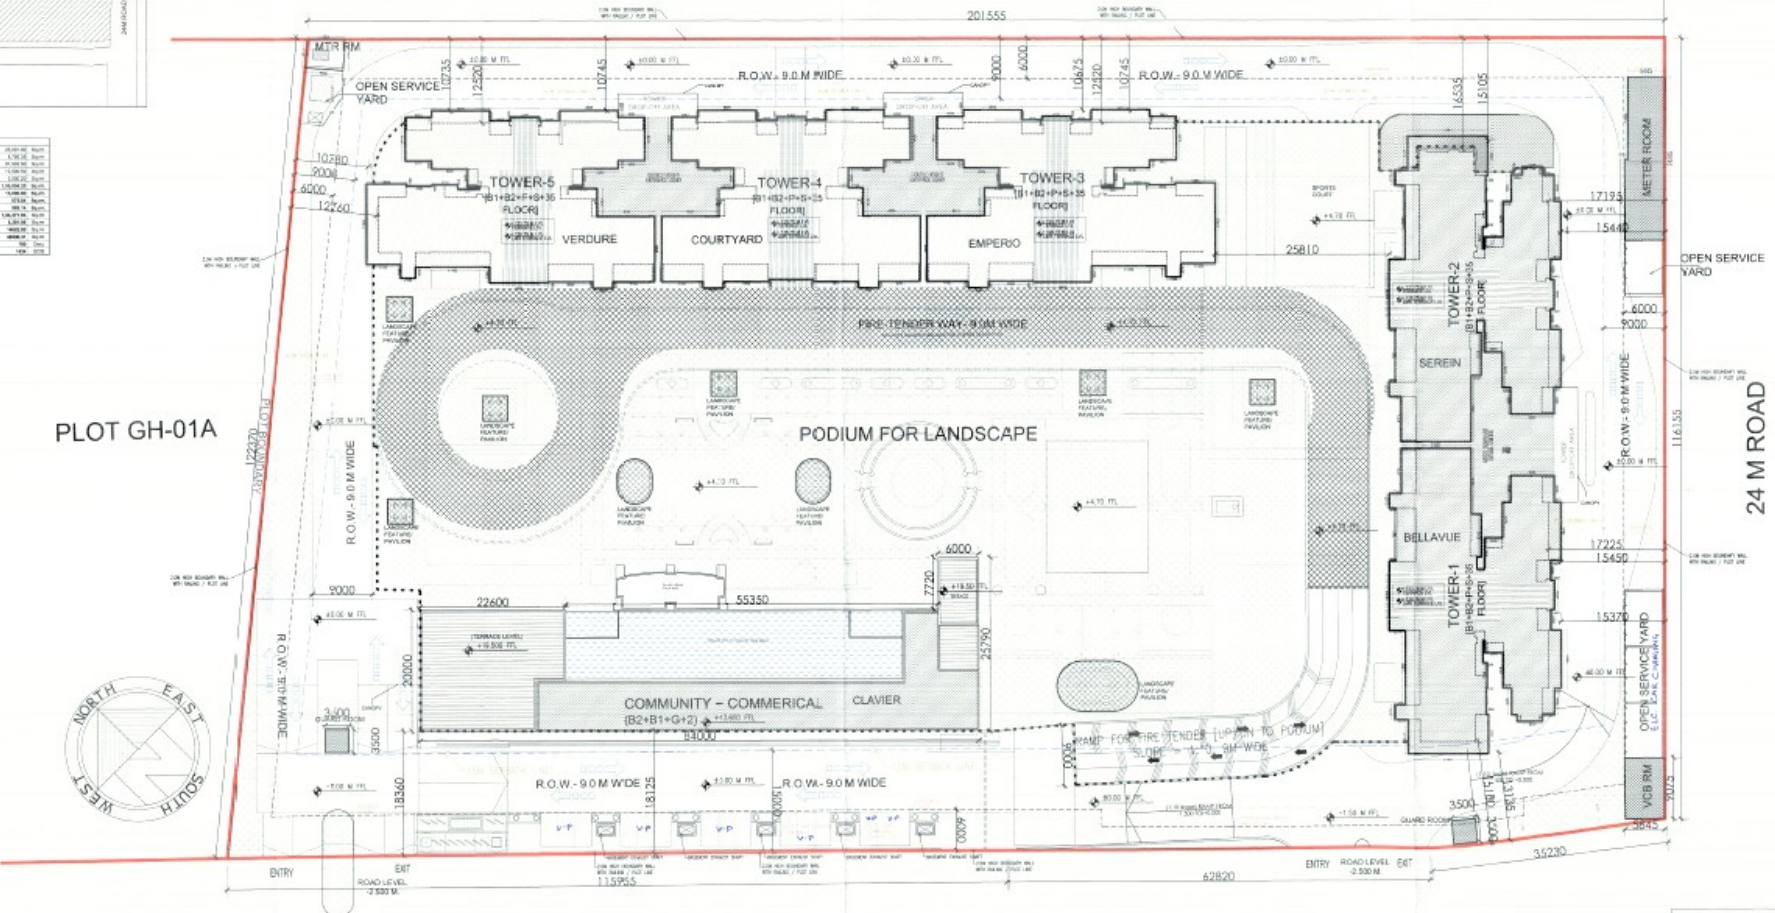

45M WIDE ROAD

CLIENT: GODREJ PROPERTIES LTD.

PROJECT: PROPOSED BUILDING PLAN FOR GODREJ PROPERTIES LTD. GH-01A, SECTOR 146


SUBMISSION

SITE LAYOUT PLAN

DATE: 11/05/2024

ARCHITECT: *Arvind*

DESIGNER: *Arvind*

SCALE: 1:1000

DATE: 11/05/2024