


PLAN OF ELECTRIC LINE IN SECTOR-1 RAM GANGA NAGAR

INDEX

-  - L.T. LINE WITH S.T. POLE.
-  - H.T. LINE
-  - 400 KVA T/F

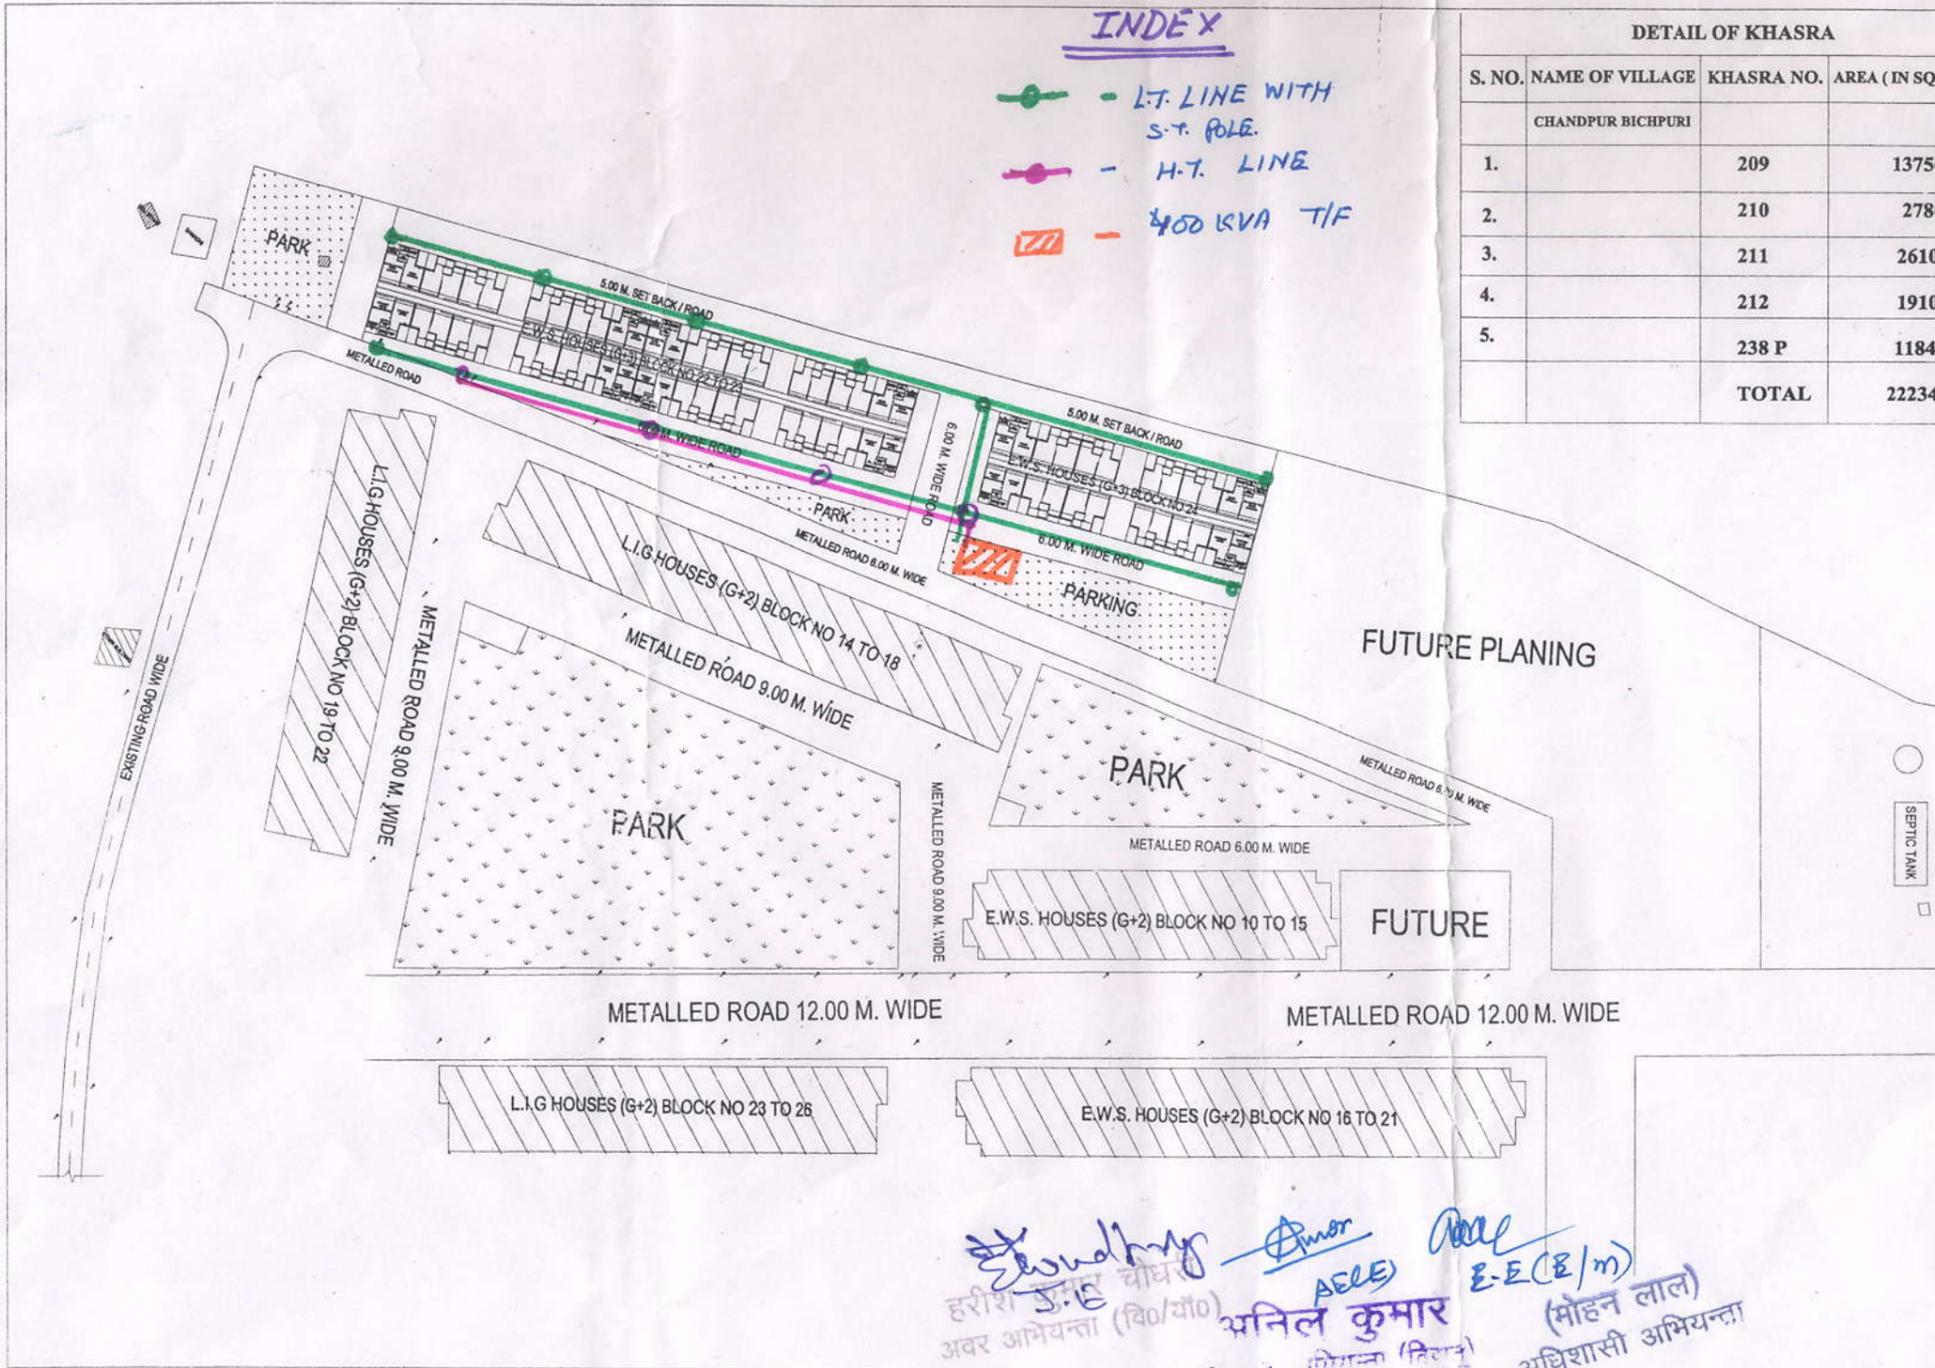

DETAIL OF KHASRA		
S. NO.	NAME OF VILLAGE	AREA (IN SQ.M.)
CHANDPUR BICHPURI		
1.	209	13750.00
2.	210	2780.00
3.	211	2610.00
4.	212	1910.00
5.	238 P	1184.39
	TOTAL	22234.39

LAY OUT PLAN OF VYOM KHAND RAMGANGA NAGAR RESIDENTIAL SCHEME, BAREILLY

AREA STATEMENT:-		(IN SQ.MT.)
TOTAL LAND AREA		22234.39
AREA UNDER FUTURE PLANING		4441.63
AREA UNDER PARK		3611.61
AREA UNDER PARKING		327.14
AREA UNDER ROAD		9030.64
AREA UNDER (G+2) E.W.S. 10 BLOCKS (EXISTING)		1540.49
AREA UNDER (G+2) L.I.G. 13 BLOCKS (EXISTING)		1837.36
AREA UNDER (G+3) E.W.S. 3 BLOCKS (PROPOSED)		1445.52

TOTAL NO. OF E.W.S.(G+2) BLOCKS (EXISTING)	= 10 Nos
TOTAL NO. OF E.W.S.UNITS	= 120 Nos
TOTAL NO. OF L.I.G. (G+2) BLOCKS (EXISTING)	= 13 Nos
TOTAL NO. OF L.I.G. UNITS	= 156 Nos
TOTAL NO. OF E.W.S.(G+3) BLOCKS (PROPOSED)	= 3 Nos
TOTAL NO. OF E.W.S.UNITS	= 144 Nos

DRAWING NO - RGN/SECTOR-1/2

BAREILLY DEVELOPMENT AUTHORITY

SCALE - 1: 1000
DATE - SEP, 2017

NORTH



DRAWING BY.
JAGDISH KUMAR

(LEKHPAL)

(D./M.)

(J.E.)

(A.E.)

(E.E.)

(C.E.)

(O.P.)

(SECRETARY)

(V.C.)

हरिश चोपड़ा
अवर अभियन्ता (वि/याँ)
अनिल कुमार
अधीशासी अभियन्ता

AELE
E-E (E/m)
मोहन लाल
अधीशासी अभियन्ता