


LANDSCAPE PLAN

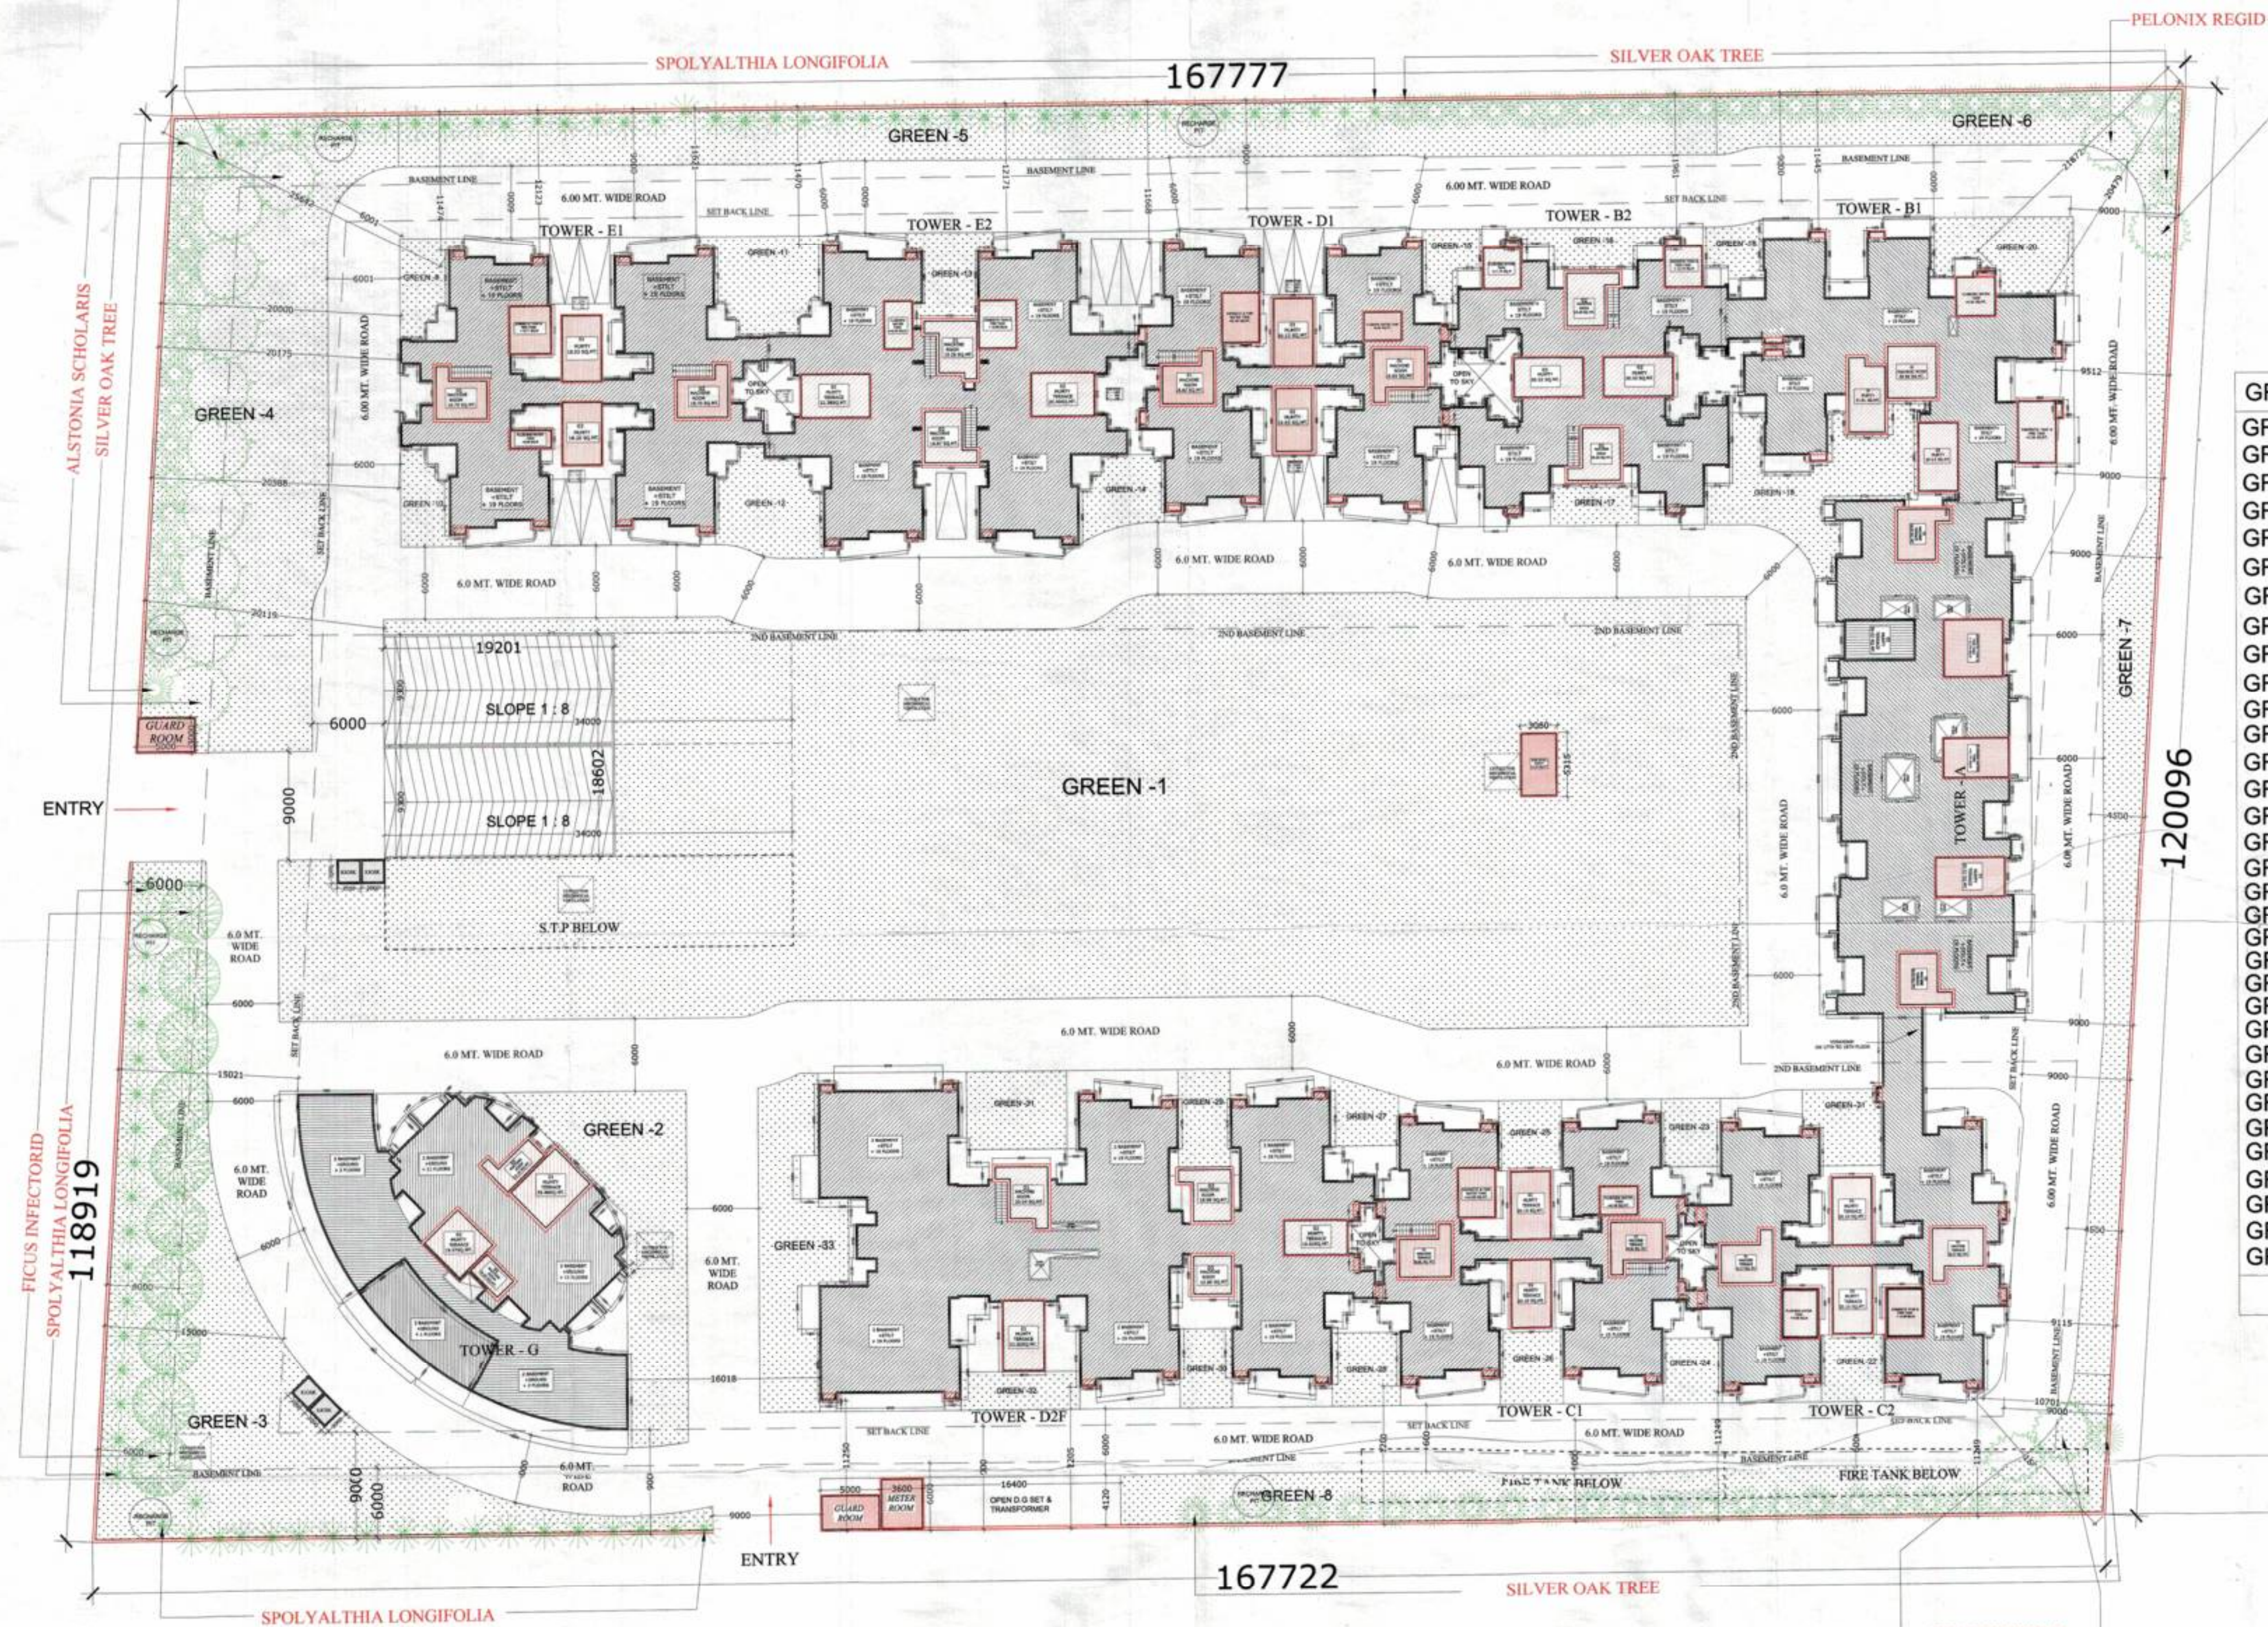

GREEN AREA DETAIL	
GREEN AREA - 01	= 3523.83 SQ.MT.
GREEN AREA - 02	= 192.91 SQ.MT.
GREEN AREA - 03	= 742.03 SQ.MT.
GREEN AREA - 04	= 755.68 SQ.MT.
GREEN AREA - 05	= 494.63 SQ.MT.
GREEN AREA - 06	= 196.15 SQ.MT.
GREEN AREA - 07	= 254.96 SQ.MT.
GREEN AREA - 08	= 377.72 SQ.MT.
GREEN AREA - 09	= 31.74 SQ.MT.
GREEN AREA - 10	= 31.56 SQ.MT.
GREEN AREA - 11	= 69.27 SQ.MT.
GREEN AREA - 12	= 69.53 SQ.MT.
GREEN AREA - 13	= 37.91 SQ.MT.
GREEN AREA - 14	= 39.92 SQ.MT.
GREEN AREA - 15	= 24.29 SQ.MT.
GREEN AREA - 16	= 34.71 SQ.MT.
GREEN AREA - 17	= 25.36 SQ.MT.
GREEN AREA - 18	= 21.03 SQ.MT.
GREEN AREA - 19	= 127.05 SQ.MT.
GREEN AREA - 20	= 64.91 SQ.MT.
GREEN AREA - 21	= 37.40 SQ.MT.
GREEN AREA - 22	= 29.18 SQ.MT.
GREEN AREA - 23	= 27.99 SQ.MT.
GREEN AREA - 24	= 24.80 SQ.MT.
GREEN AREA - 25	= 30.65 SQ.MT.
GREEN AREA - 26	= 33.11 SQ.MT.
GREEN AREA - 27	= 28.68 SQ.MT.
GREEN AREA - 28	= 35.05 SQ.MT.
GREEN AREA - 29	= 35.53 SQ.MT.
GREEN AREA - 30	= 28.95 SQ.MT.
GREEN AREA - 31	= 54.31 SQ.MT.
GREEN AREA - 32	= 31.48 SQ.MT.
GREEN AREA - 33	= 145.97 SQ.MT.
TOTAL = 7658.29 SQ.MT.	

TOTAL TREE REQUIRED
 = ONE TREE PER 100 SQ.M.OF OPEN AREA
 OPEN AREA = (PLOT AREA - GROUND COVERAGE)
 = (20,005.50 - 5,003.58) / 100
 = 15,001.92/100 = 150.01 SQ.MT. SAY 150 TREE
 PROPOSED TREE= 180

TREE DETAILS

SYMBOL	BOTANICAL NAME	NO.
★	SPOLYALTHIA LONGIFOLIA	75
●	SILVER OAK TREE	69
●	FICUS INFECTORID	10
●	ALSTONIA SCHOLARIS	10
●	PELONIX REGID	04
	TOTAL	168

PROJECT:-
 'VEDANTAM'
 PROPOSED RESIDENTIAL COMPLEX
 AT PLOT NO - 01B, SEC- 16C,
 GREATER NOIDA (U.P.)
 BUILDERS & PROMOTER:-
 M/s JYOTIRMAI INFRACON PVT. LTD.
 (AN SPC OF M/s RADICON
 INFRASTRUCTURE & HOUSING PVT. LTD.

DRAWING TITLE :-
 LANDSCAPE PLAN

OWNER SIGN ARCHITECT SIGN
 ARCHITECTS
 APS GREEN ARCHITECTS & ASSOCIATES
 (ARCHITECTS, ENGINEERS & INTERIOR DESIGNERS)
 OFFICE - NO. 01, FIRST FLOOR, METRO HAWALLAH PLAZA,
 SECTOR - 4, VASHPALI, GHAZIABAD, (U.P.)
 PH. NO. - 961827734, (0120) 410277
 E-MAIL - apsgreenarchitects@gmail.com
 DRAWN BY: KAMAL CHECKED BY: ASEEM SCALE: 1:300 DATE: 59