


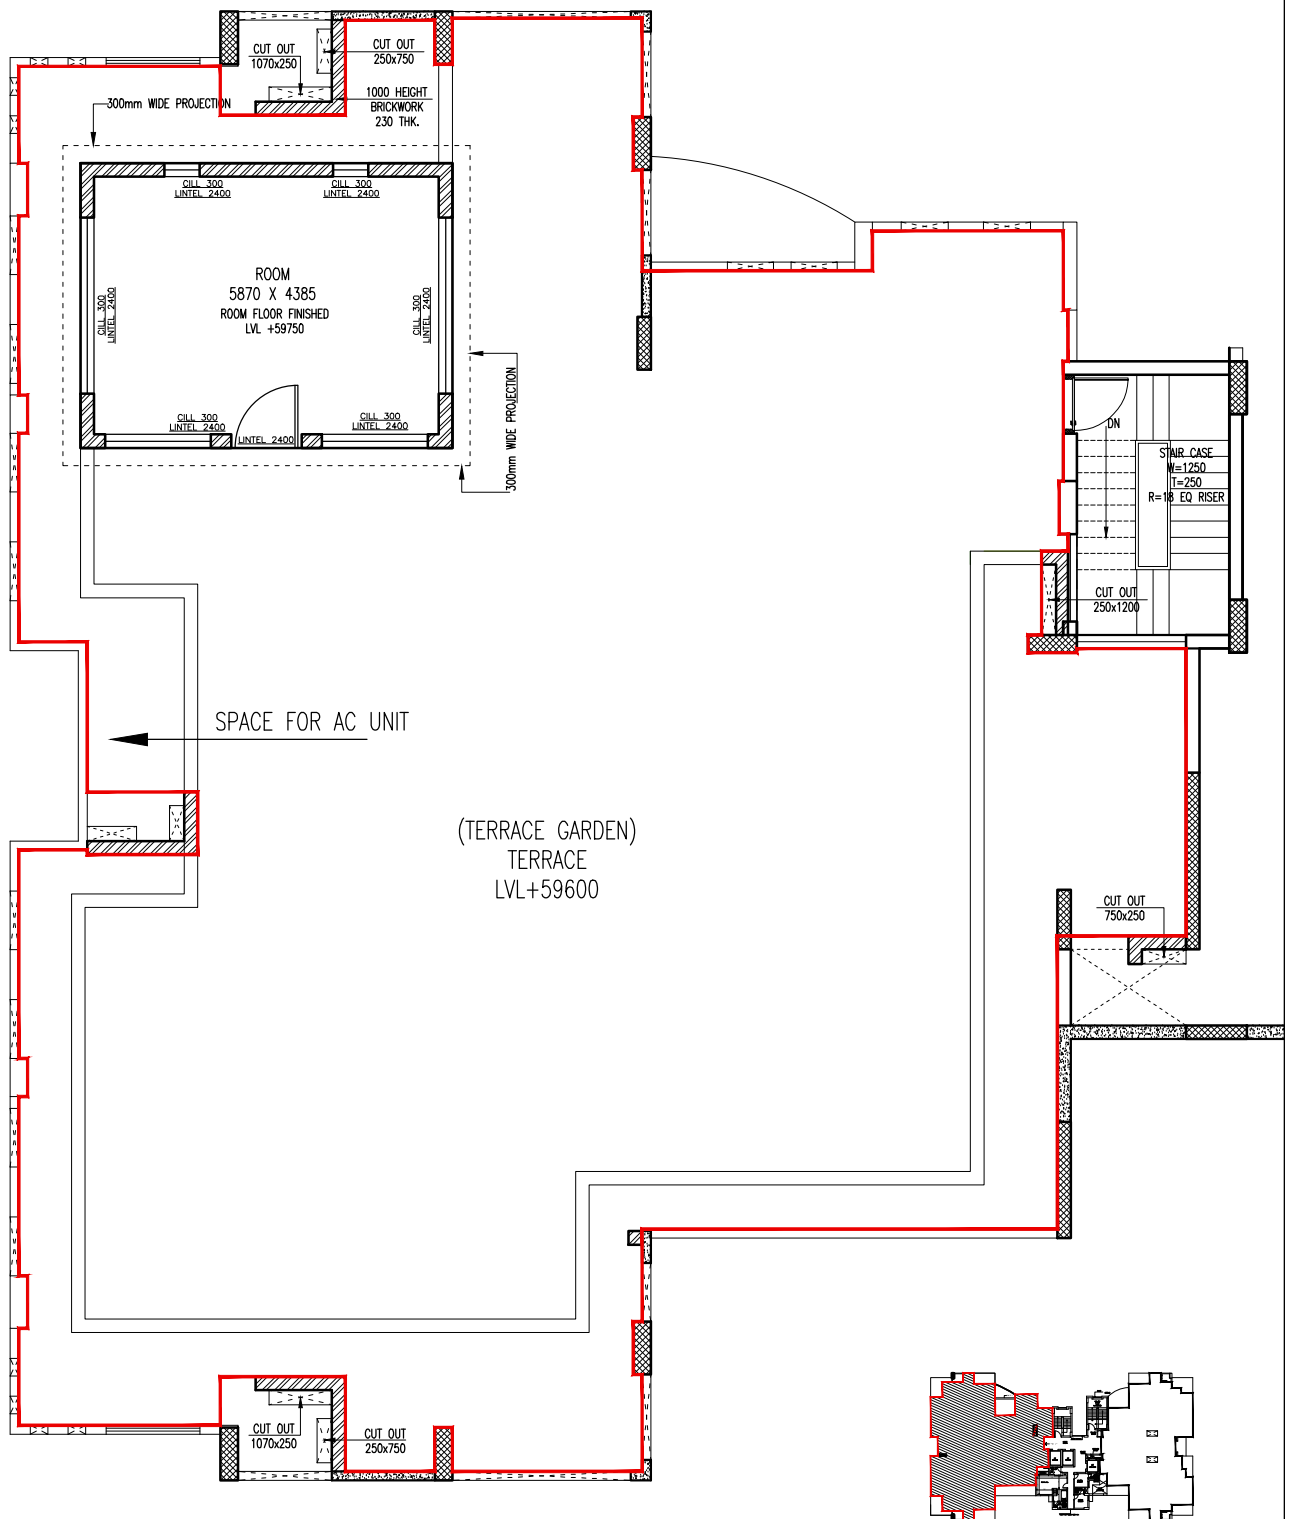

TOWER-E (PLATINUM PREMIER)  
TERRACE (PENT HOUSE)

ROOM AREA - 30.668 SQ.MT.= 330.110 SQ.FT.  
TERRACE AREA - 340.115 SQ.MT.=3660.997 SQ.FT.