


PROJECT TITLE:




PLUMBING AND FIRE SUPPRESSION CONSULTANT :

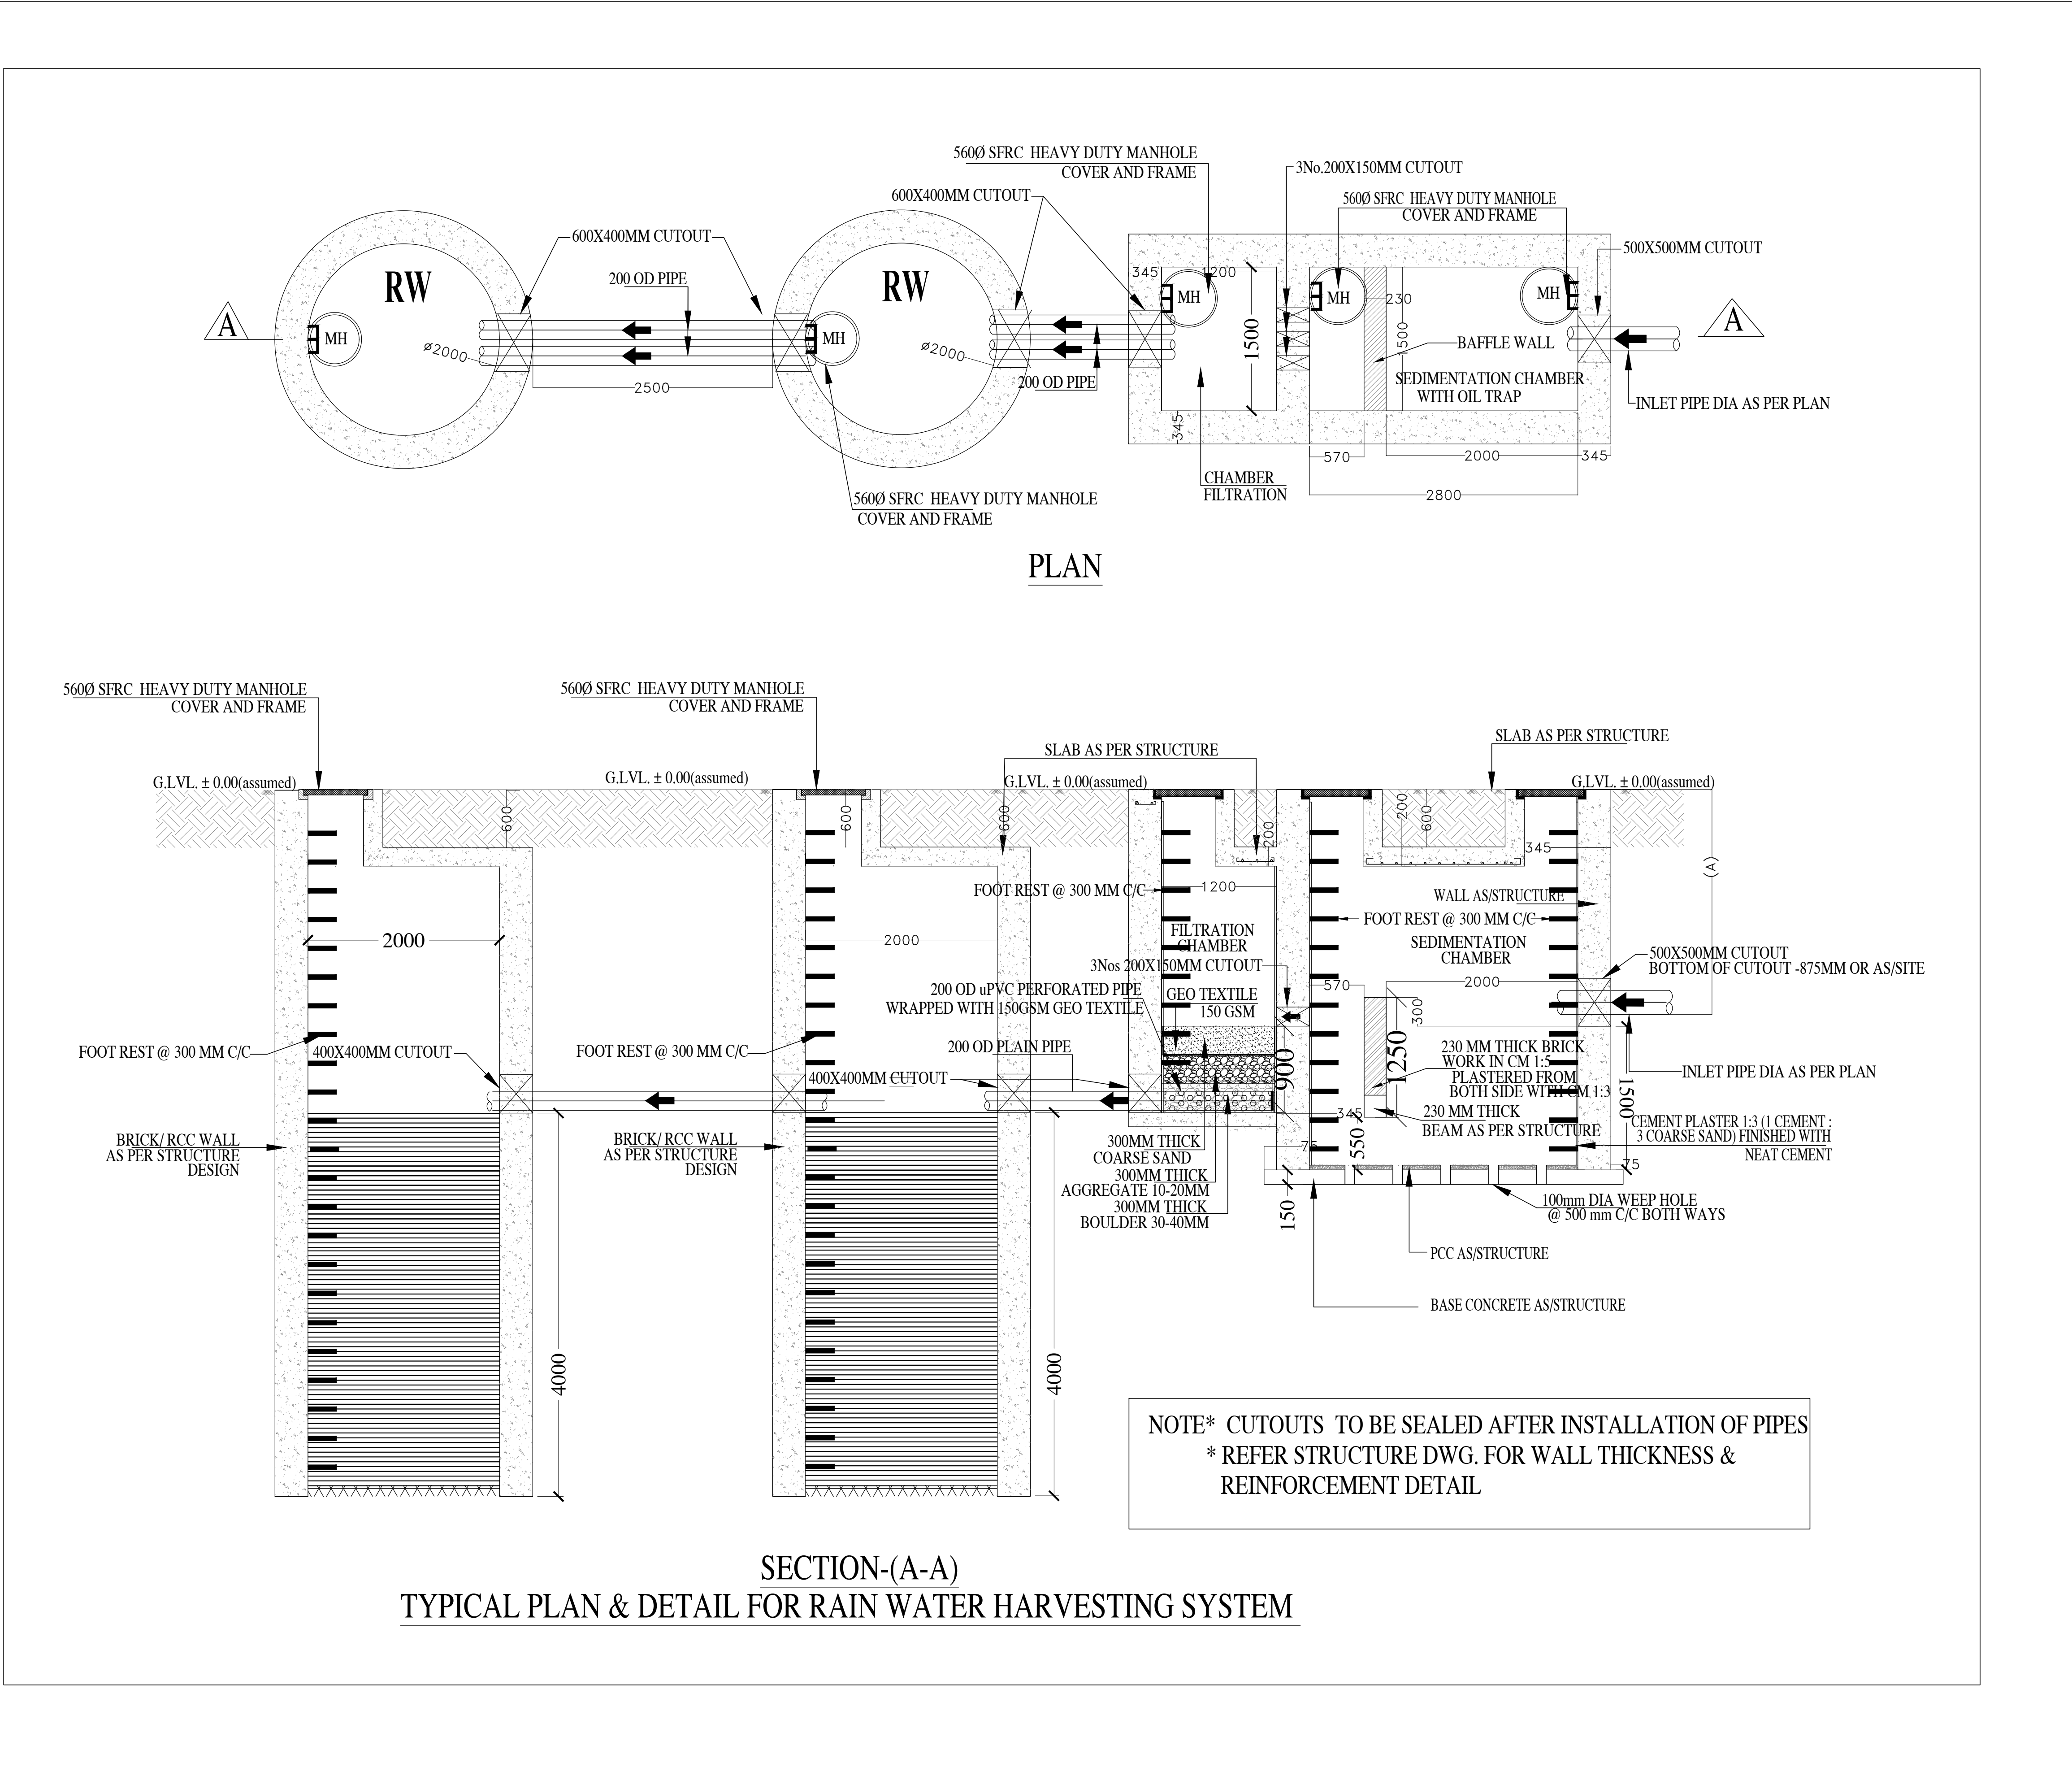

C P Vidya and Associates
312A, UNITECH ARCADIA, SOUTH CITY-II,
SECTOR-49,NEAR PARK HOSPITAL(GURGAON)
Haryana-122018 (INDIA)
Email :- cpvidyaassociates@gmail.com

DRG. TITLE :

RAIN WATER
HARVESTING SYSTEM
PLAN & SECTION SCHEME

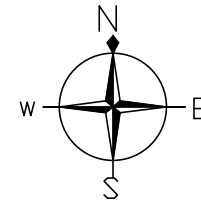REVISION	SCALE	NORTH
R0 21.07.2022	1:50@A1	

DRAWING NO.

PL/RWH-07

NO.	DATE	REVISION DESCRIPTION	CHECKED	


PROJECT COORDINATOR :	SATYA PRAKASH
DRAWN BY :	Jagjeet Singh
APPROVED BY :	CPA



ISD 9001:2008
Architecture
Management
Planning


ACPL Design Ltd
www.acplonline.com

E-24 South Extension -I Tri +91 11 24622195
New Delhi 110049, India +91 11 24646709
E: contact@acplonline.com F: +91 11 24634069

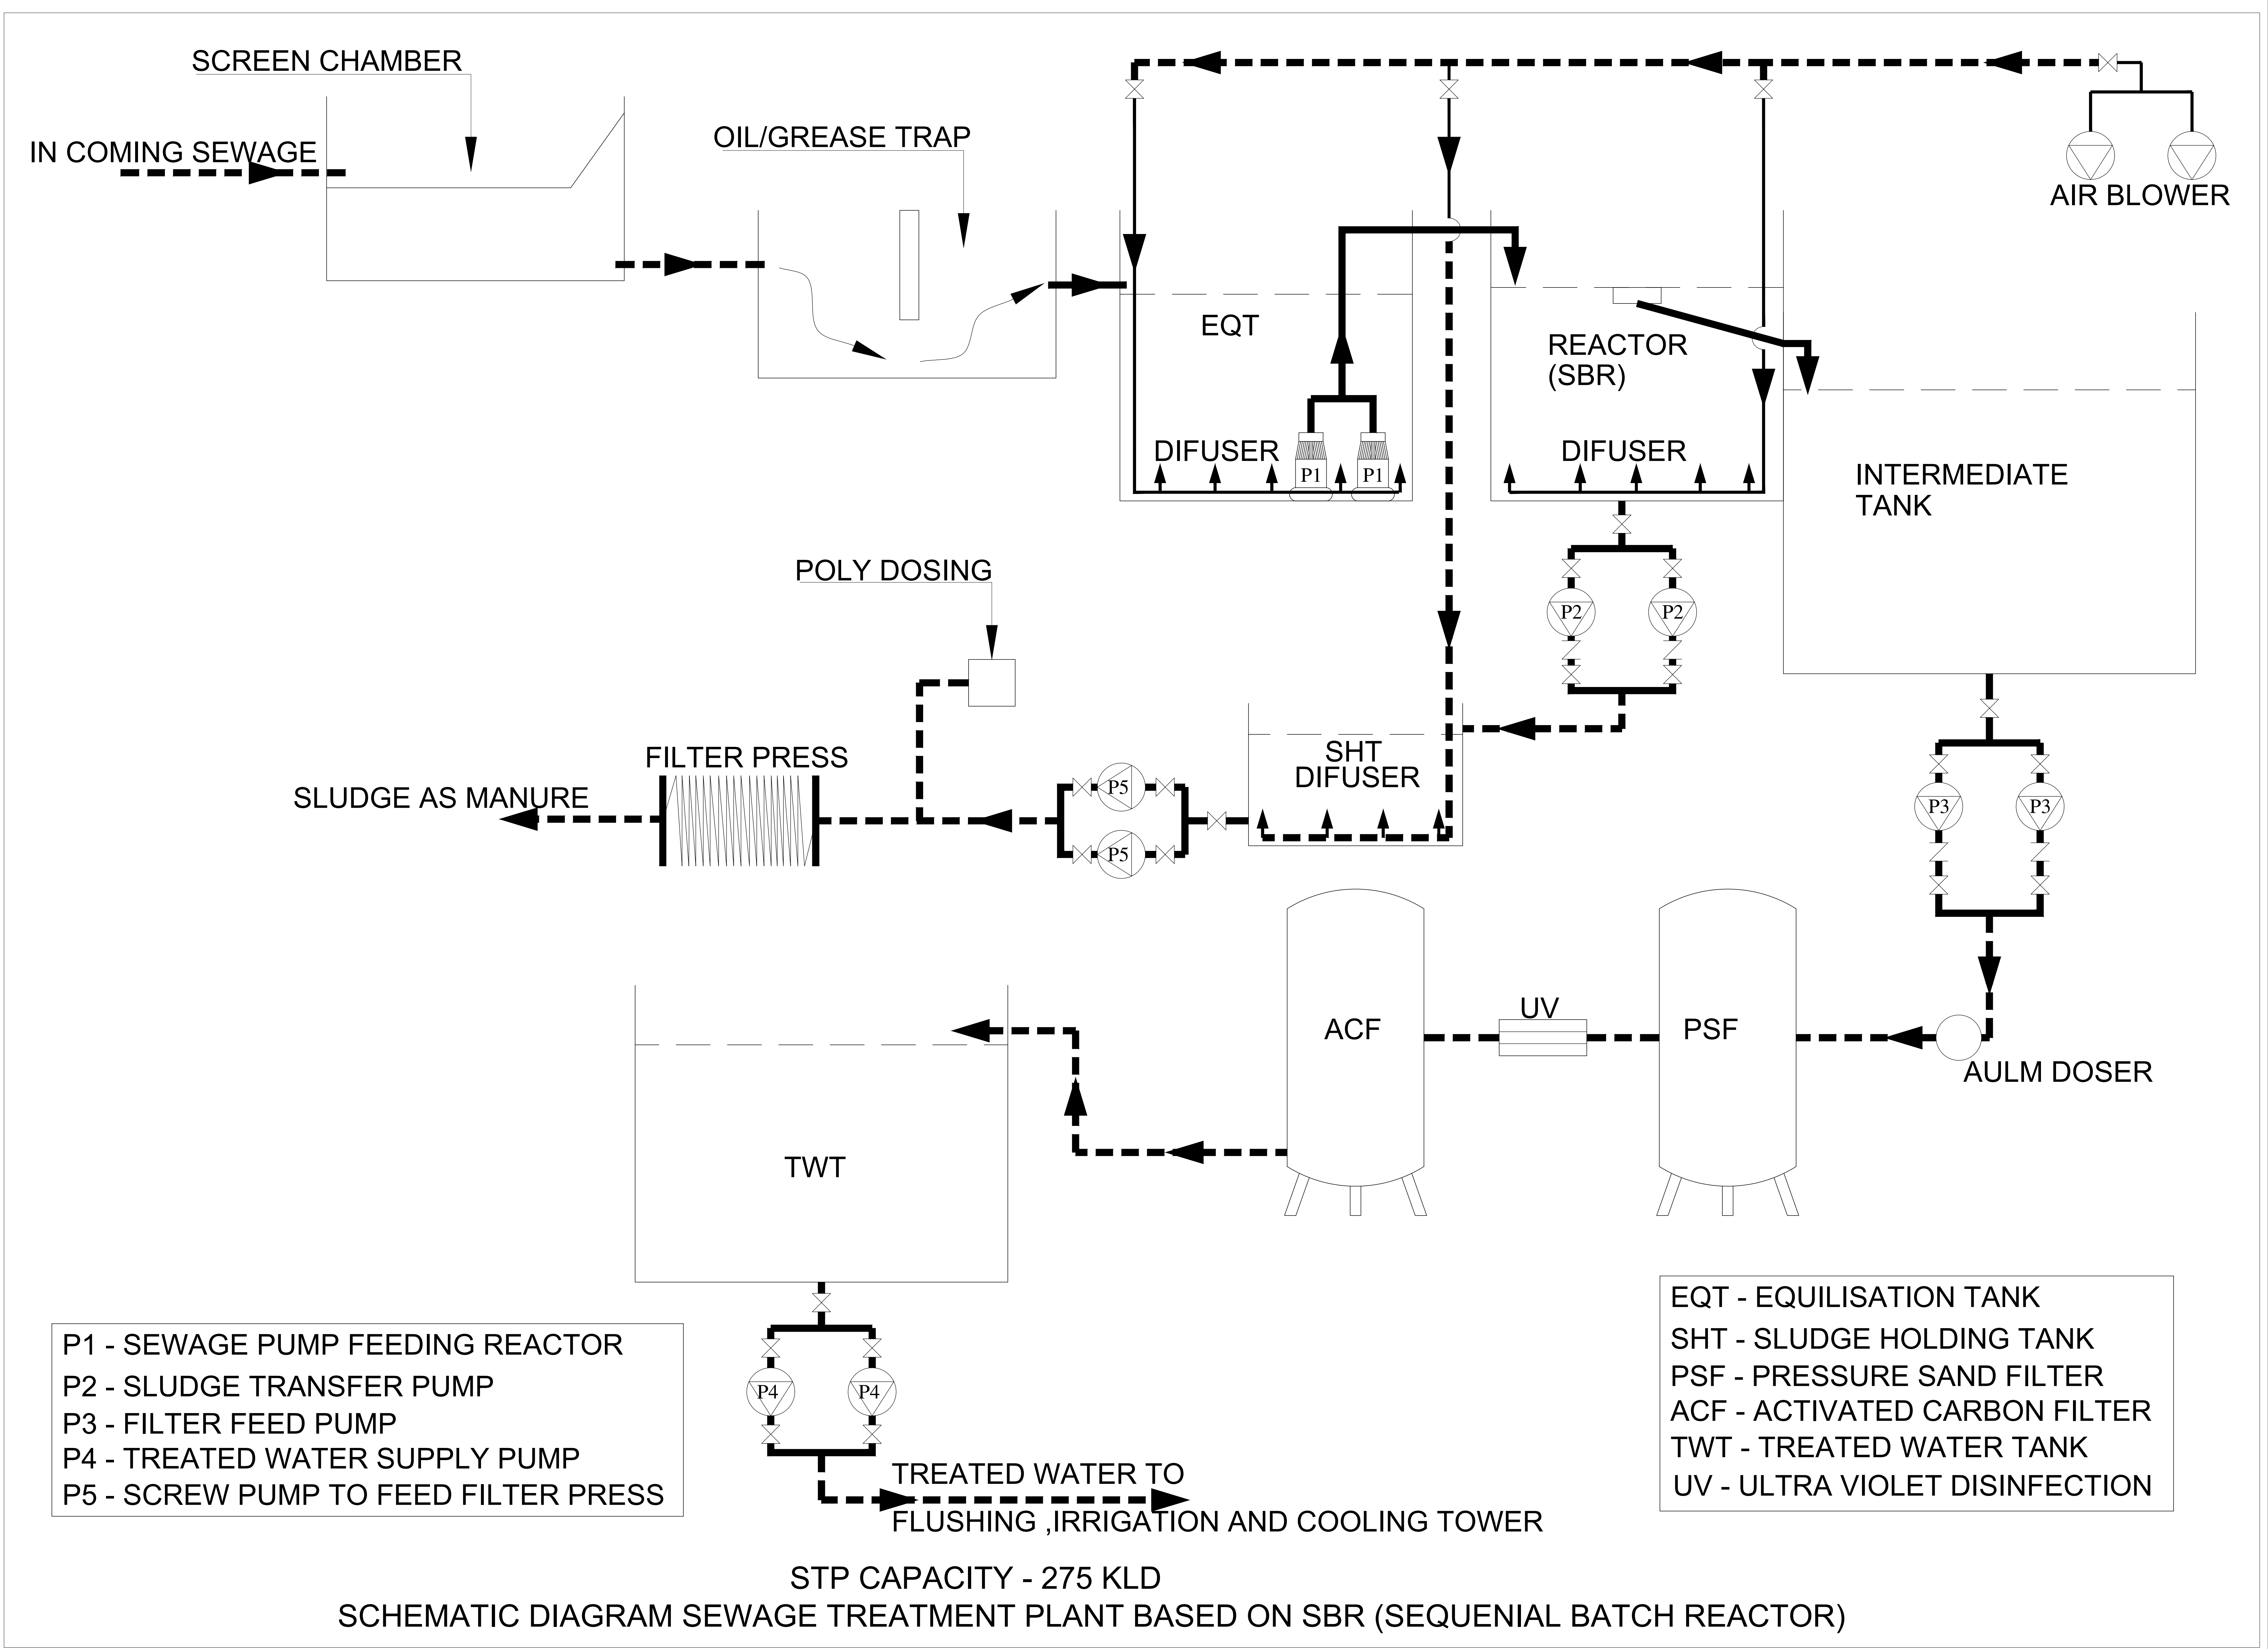

PROJECT TITLE:


PLUMBING AND FIRE SUPPRESSION CONSULTANT :

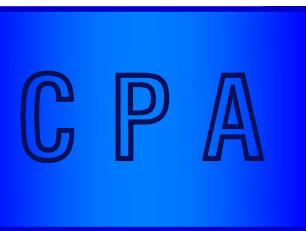

C P Vidya and Associates
312A, UNITECH ARCADIA, SOUTH CITY-II,
SECTOR-49, NEAR PARK HOSPITAL (GURGAON)
Haryana-122018 (INDIA)
Email :- cpvidyaassociates@gmail.com

DRG. TITLE :

S.T.P. BASED ON SBR
SCHEMATIC DIAGRAM SCHEME

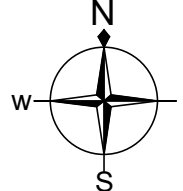REVISION	SCALE	NORTH
R0 21.07.2022	NTS@A1	

DRAWING NO.

PL/STP-SLD-08

NO.	DATE	REVISION DESCRIPTION	CHECKED	

PROJECT COORDINATOR :	SATYA PRAKASH
DRAWN BY :	ASHISH
APPROVED BY :	CPA



ISO 9001:2008
Architecture
Management
Planning

ACPL Design Ltd

www.acplonline.com

E-24 South Extension -1
New Delhi 110049, India
E: contact@acplonline.com

T: +91 11 24622195
+91 11 24646709
F: +91 11 24634069