

KEY PLAN

NOTES & Code Reference

- | |
|---|
| 1-ALL DIMENSION ARE IN MM UNLESS OTHERWISE SPECIFIED |
| 2-MANHOOD INSTALLATIONS CAN BE DONE IN PIPE ROUTING TO SUIT SITE CONDITION |
| 3-ALL THE INSTALLATIONS SHALL BE DONE AS PER APPROVED & RECOMMENDED COMMENTS |
| 4-MATERIAL SPECIFICATION OF PIPES AND FITTINGS AS PER APPROVED DATA SHEET |
| 5-ALL SEWER AND DRAIN LINE SHALL BE LAID ON PCC BED |
| 6-ALL BURIED PIPES SHALL BE TESTED FOR LEAKAGES AND STRAIGHTNESS AS PER SPECIFICATION. |
| 7-TRENCH SHALL BE REFILLED ONLY AFTER PIPE TESTING. |
| 8-ALL DRAIN LINE SHALL BE LAID IN S & S RCC (Nº2) PIPE CONFORMING TO IS - 458 |
| 9-PIPE (EXTERNAL SEWER LINE: MANHOLE TO MANHOLE CONNECTION) SHALL BE LAID IN CLASS - III DVC PIPE |
| 10-PIPE FITTINGS AS PER IS - 10059 |

REV.NO.	DATE	DESCRIPTION
---------	------	-------------

CLIENT:

WAVE INFRATECH PVT. LTD.

PROJECT:

**VERIDIA AT OAKWOOD ENCLAVE
WAVE CITY**

Architect :

Wave Infratech Pvt. Ltd.
C-1, Sector-3
Noida, U.P. 201301
TEL: +91 120 4180500

Structure Consultant

Consulting Structural Engineers



**G-70, 2nd FLOOR, JASWANT PLAZA,
NEAR KALINDI KUNJ, OKHLA,
NEW DELHI-110025
PHONE NO.: +91-11-26940734/5/6/7/8
FAX: 26940738
E-Mail : nnc_consultants@hotmail.com
Web : www.nncdesigninternational.com**


MEP CONSULTANT

PKV Consulting Engineers (P) Ltd.
C-815, DDA Flats, Loni Road, Delhi -110093
TELEFAX - 011-22816297
E-mail:- pramod@pkv.co.in
info@pkv.co.in

DRAWING TITLE:-

**VERIDIA TOWER-7
DUAL PLUMBING ROUTE
EXTERNAL PLUMBING LAYOUT**

STATUS	FOR APPROVAL	NORTH	REV NO.
DATE :	03-08-2022		R0
DEALT BY :	DK		
CHKD BY :	PKS	DRAWING NO.	
SCALE :	1:325 @ A-0	SSA-PL-EXT-03a	

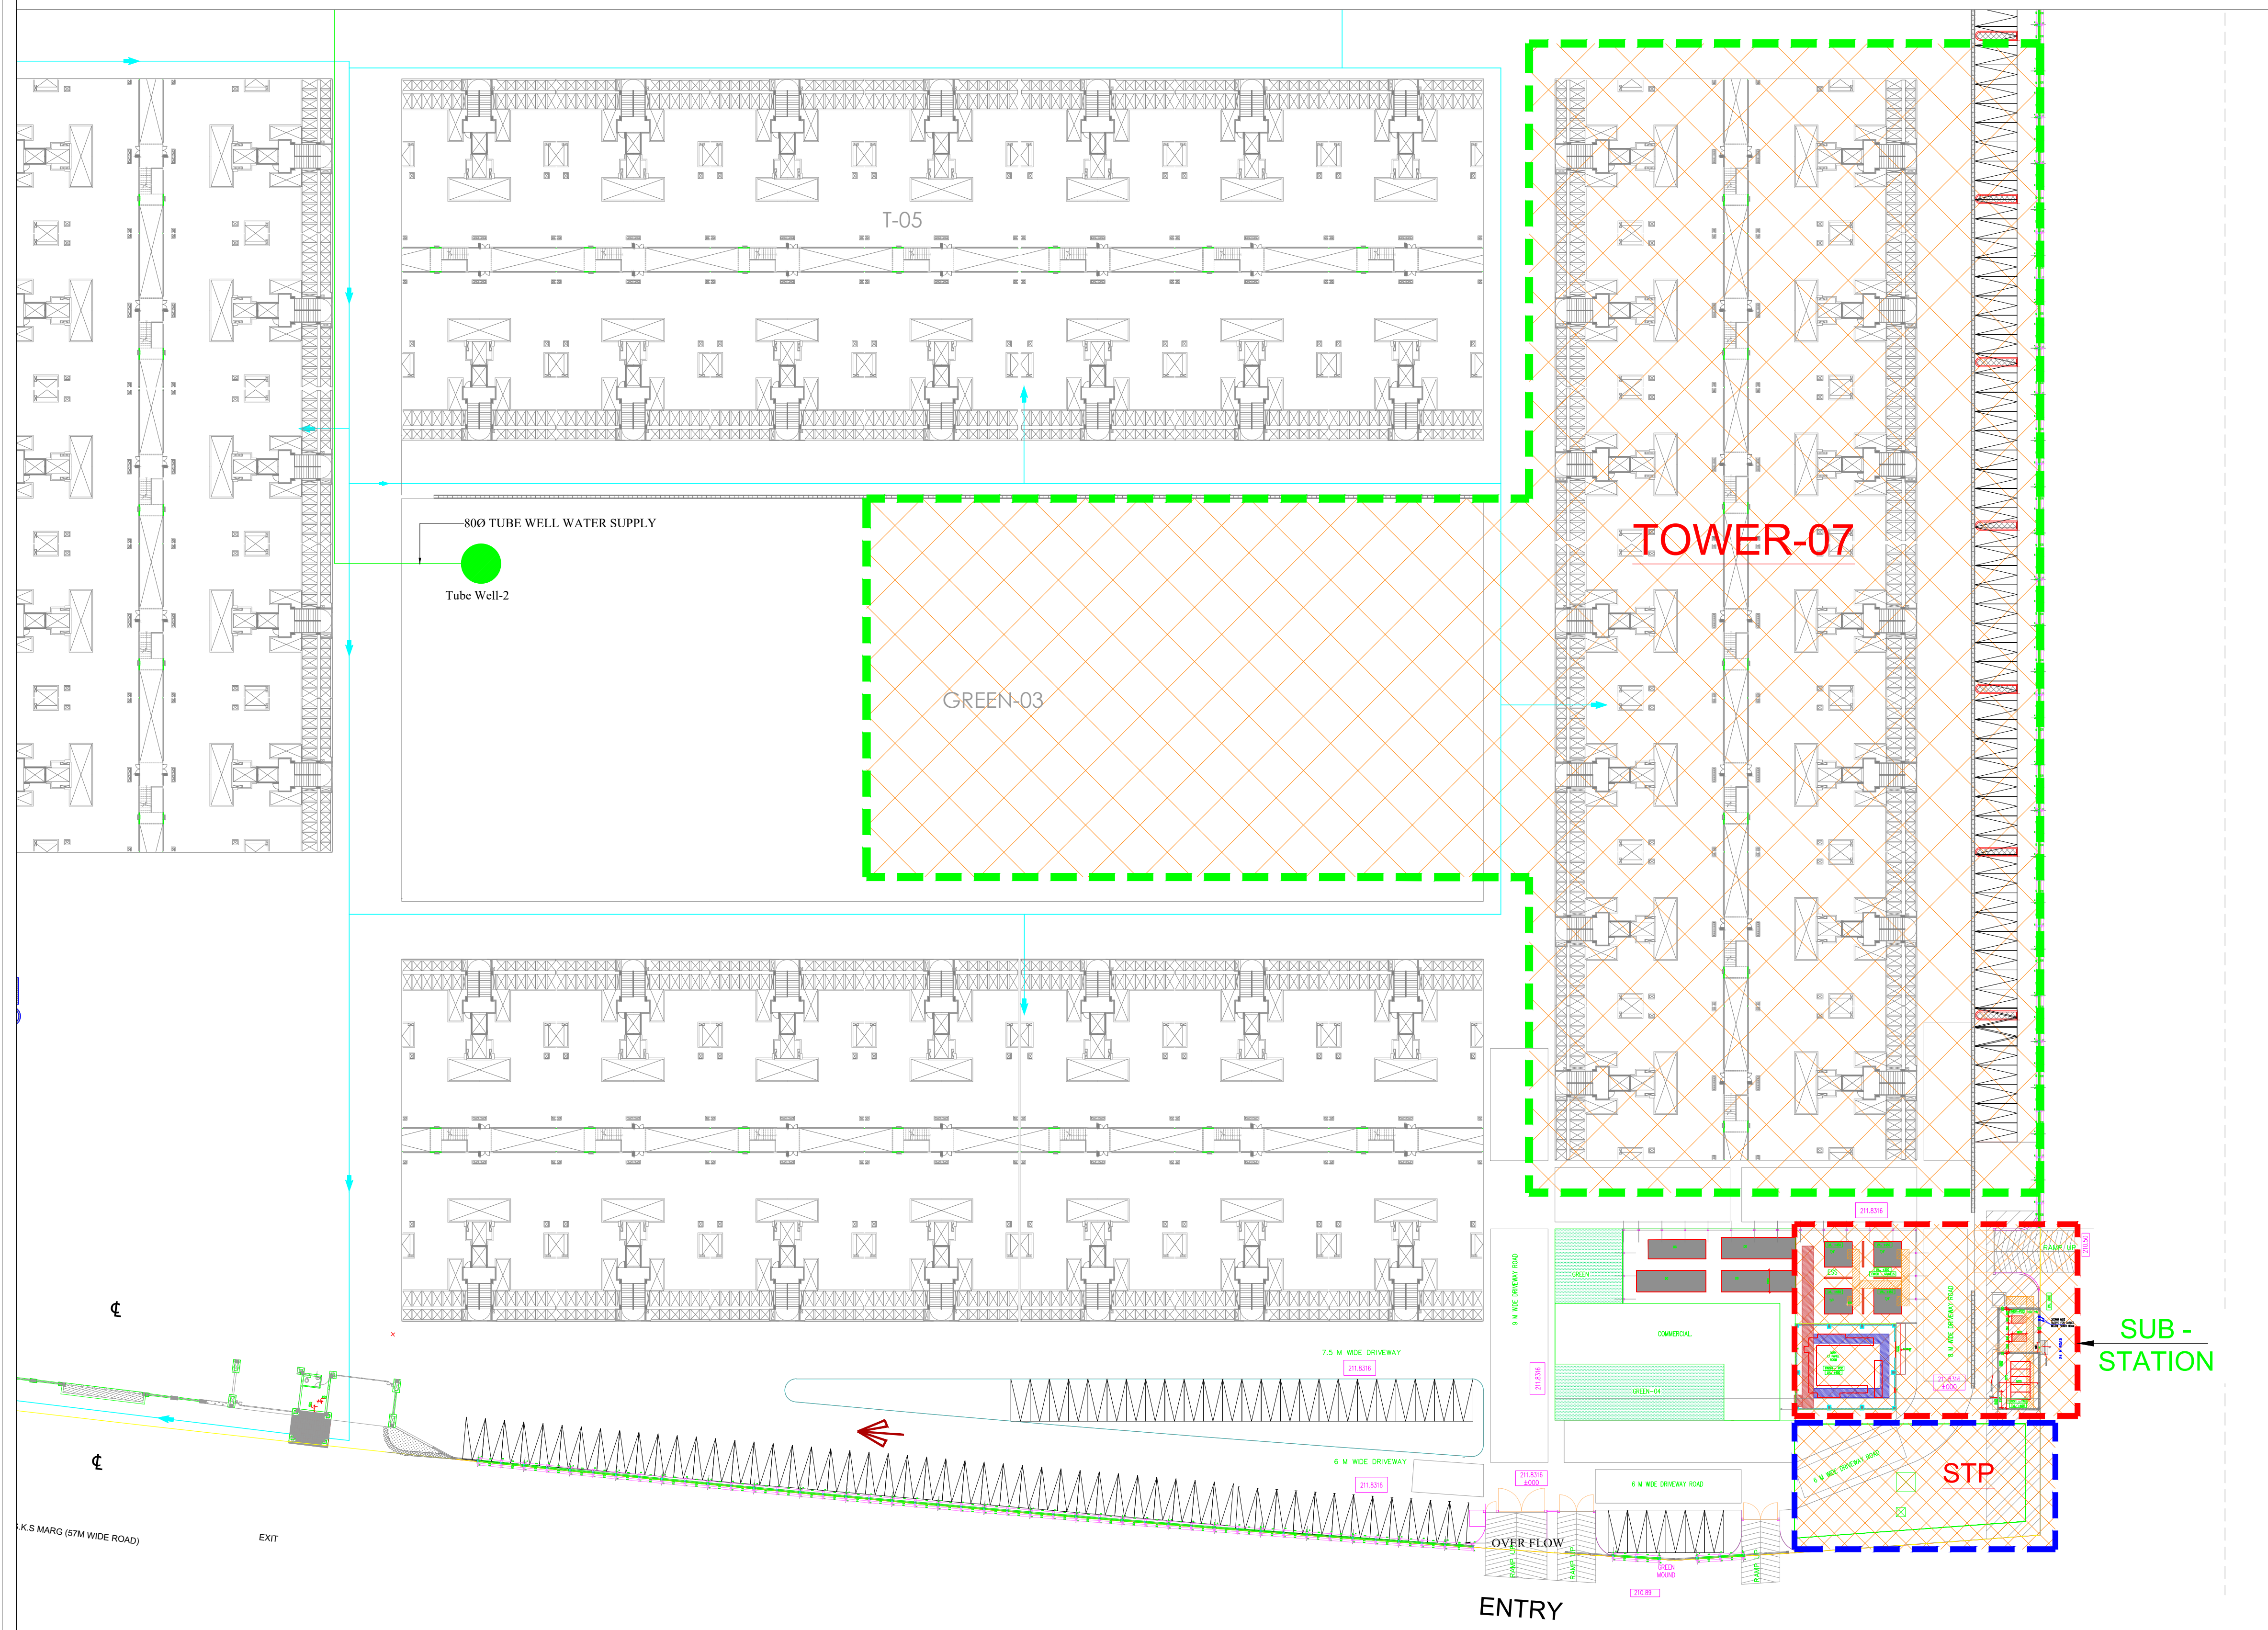

EXTERNAL SERVICES LEGEND :-		
S.NO.	DESCRIPTION	SYMBOL
6.	TUBE WELL SUPPLY PIPE LINE	
7.	MUNICIPAL WATER SUPPLY LINE	
10.	VALVE CHAMBER	
12.	WATER METER	 WM

EXTERNAL SERVICES PIPE NOTE :-		
1.	PN-8 MDPE PIPE FOR DOMESTIC WATER SUPPLY LINES.	
3.	PN-8 MDPE PIPE FOR TUBE WELL WATER SUPPLY LINES.	
4.	PN-8 MDPE PIPE FOR MUNICIPAL WATER SUPPLY LINES.	