


LOWER PENT HOUSE  
10TH FLOOR

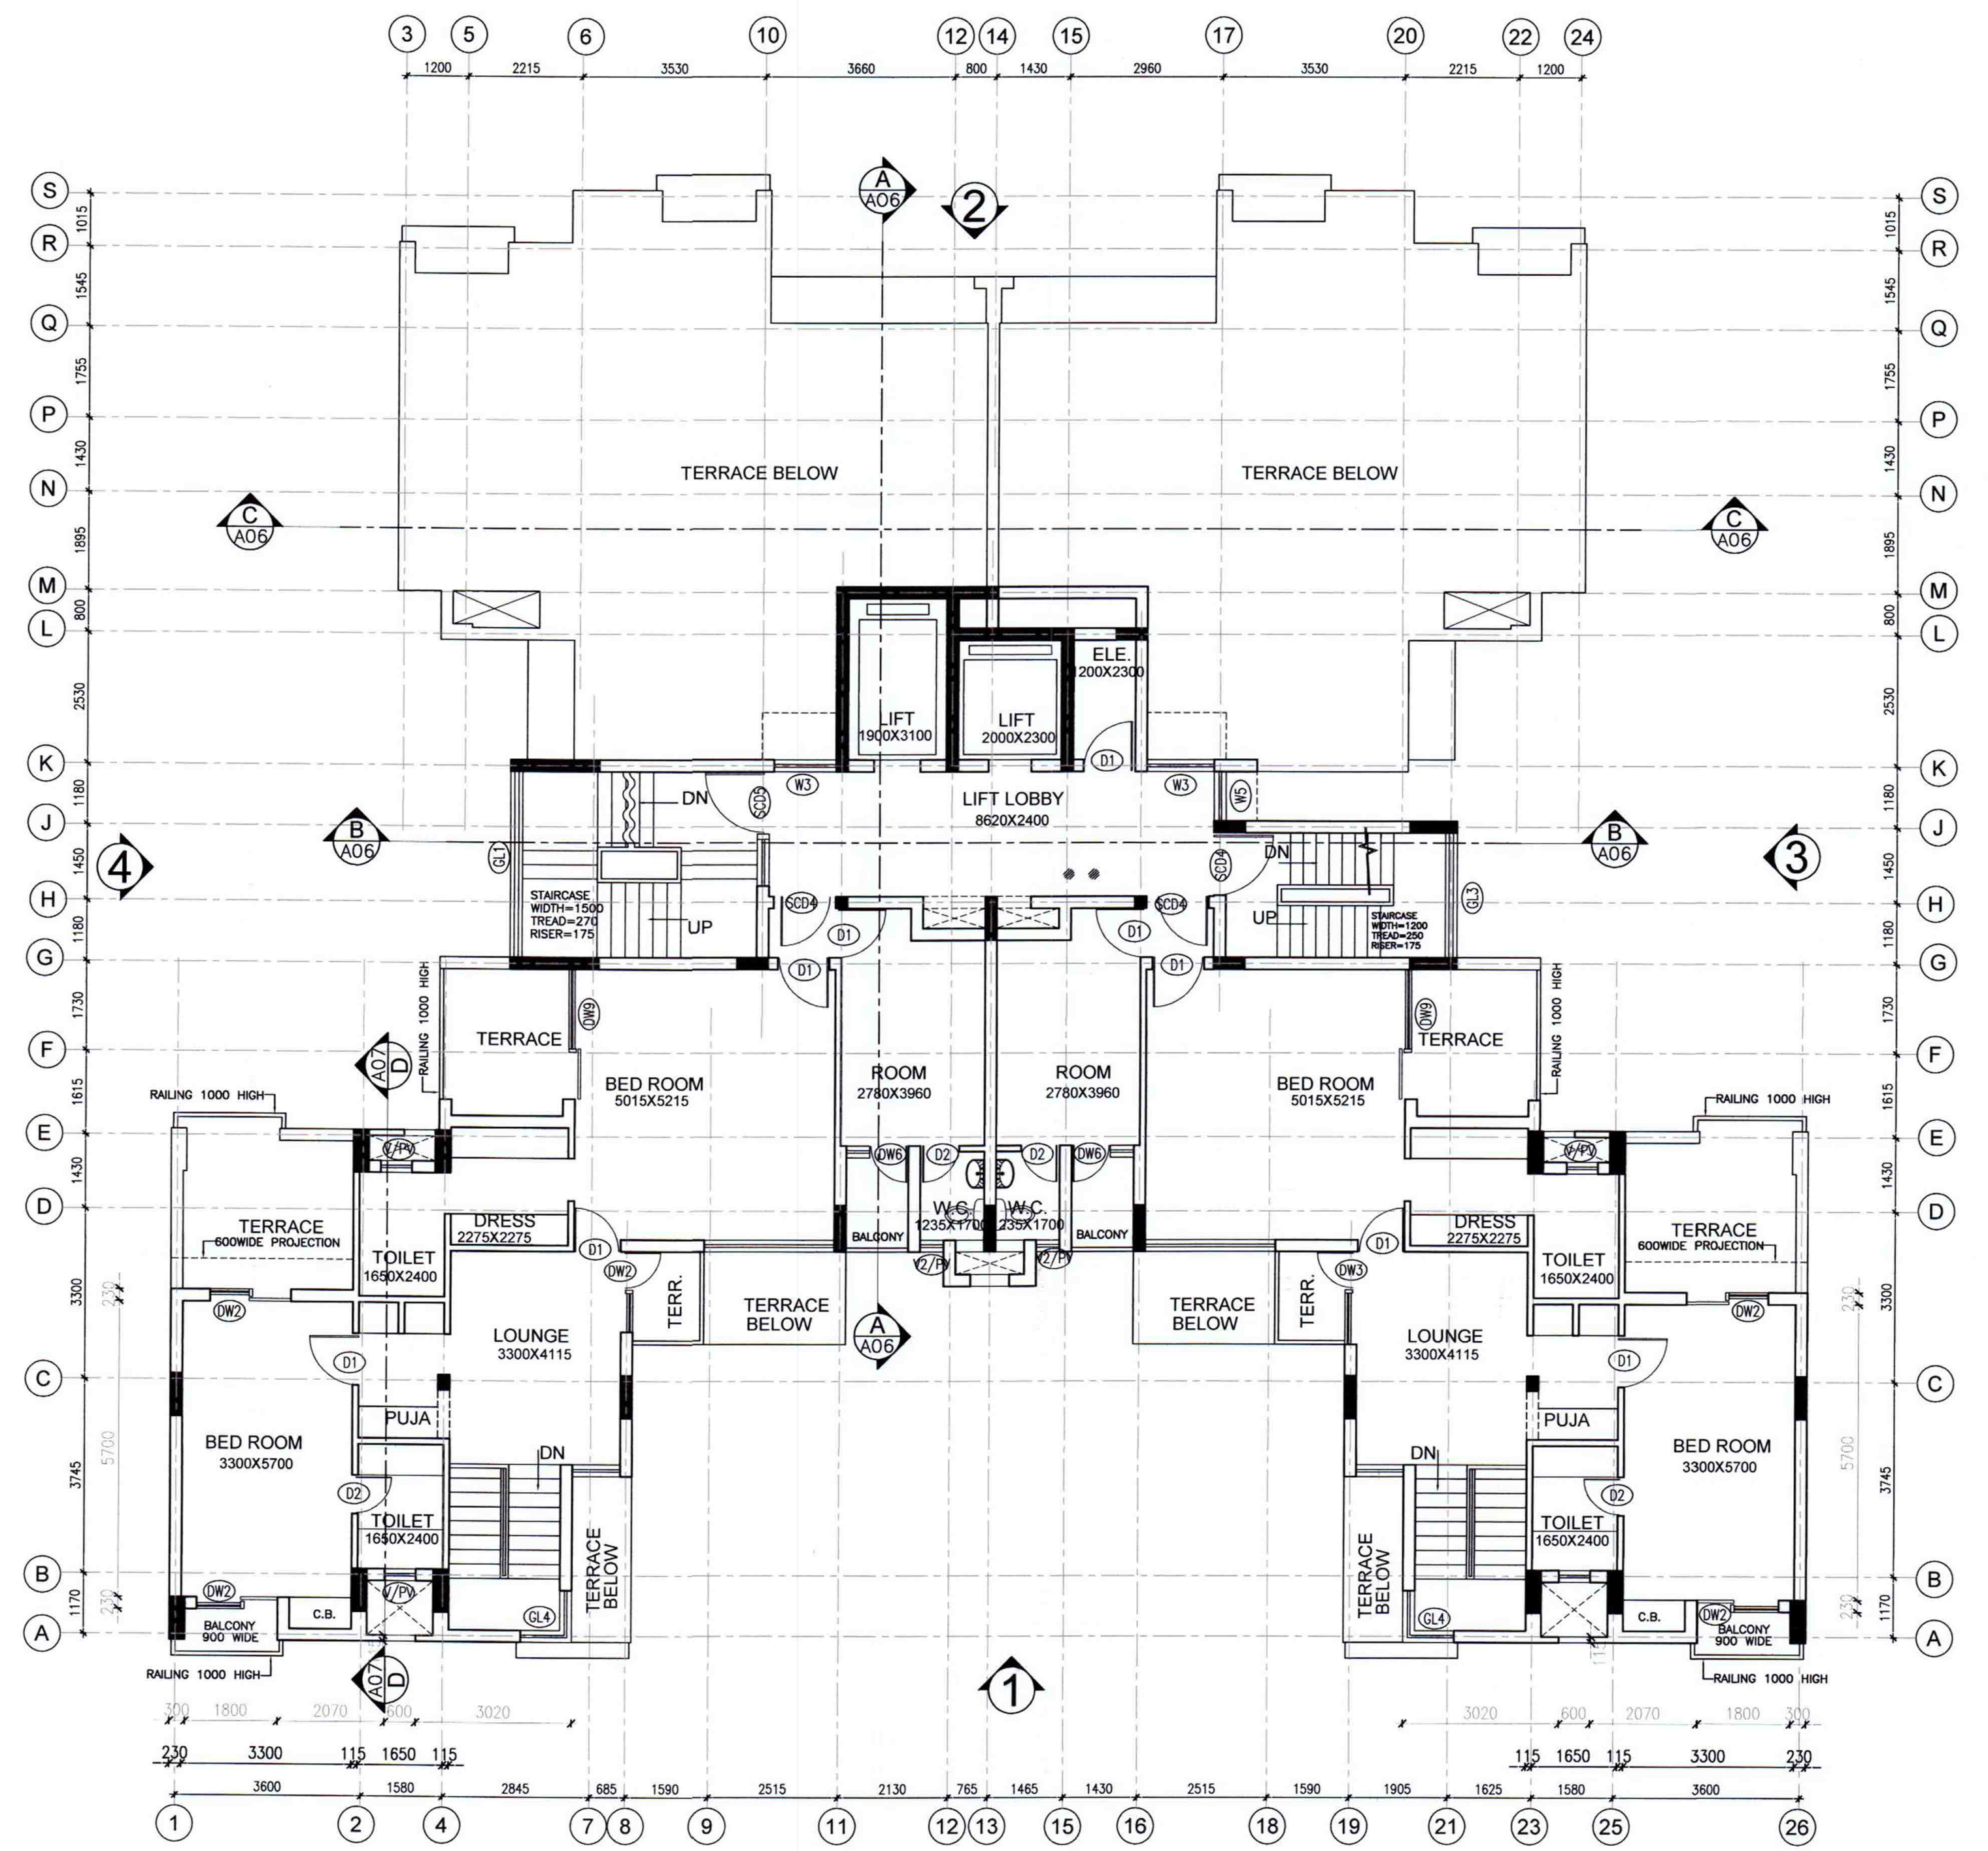

UPPER PENT HOUSE  
11TH FLOOR

NOTE  
ALL DIMENSIONS ARE IN MMS.

DOORS & WINDOWS SCHEDULE									
S.NO.	TYPE	WIDTH	HIGHT	CILL	S.NO.	TYPE	WIDTH	HIGHT	CILL
01	D	2000	2650	-	15	DW13	2285	2650	-
02	D1	1000	2100	-	16	V/PV	600	1800	600
03	D2	750	2100	-	17	V2/PV	450	1800	600
04	SCD3	1050	2100	-	18	W1	3115	2550	100
05	SCD4	1200	2100	-	19	W2	1300	2550	100
06	DW1	3330	2650	-	20	W3	1200	2550	100
07	DW2	1570	2650	-	21	W4	725	2550	100
08	DW3	1800	2650	-	22	W5	850	2550	100
09	DW6	1200	2650	-	23	GW1	3170	2550	100
10	DW7	1300	2650	-	24	GW2	1590	2550	100
11	DW9	2500	2650	-	25	GW3	2400	-	100
12	SCD5	2200	2600	-	26	GW4	1000	-	100
13	DW11	2400	2650	-	27	SCD 1	1200	-	-
14	DW12	2400	2650	-	28	SCD 2	1050	-	-

SUPPLEMENTARY  
SUBMISSION DRAWING

OWNER'S	ARCHITECT'S
Project PROPOSED GROUP HOUSING ON PLOT -2 (13.83 ACRES) AT POKET-1, SECTOR-B SUSHANT HI-TECH CITY, LUCKNOW	
CLIENT ANSAL PROPERTIES & INFRASTRUCTURE LTD. GROUND FLOOR, YAMA BHAWANLYMCA COMPLEX, 13 RANA PRATAP MARG LUCKNOW	
DELHI OFFICE 115 NISAL, BHAWANLYMCA KASTURBA GANDHI MARG, NEW DELHI	
Architects <b>PLANNERS GROUP PVT. LTD.</b> W-12/29, 1st FLOOR, DLF CITY PHASE-III, GURGAON, TEL: 91-124-2566369, 91-124-4080050, FAX: 91-124-4080050. E-mail: plannersgroup@plannersgroup.com	
CONSULTANT R.K.GUPTA & ASSOCIATES. CONSULTING ENGINEERS (SANITARY & FIRE FIGHTING SYSTEM) 91-17 SAHAY NAGAR-4 NEW DELHI -110024 TEL: 011-26132813/281328	
Drawing <b>10 TH. &amp; 11 TH. FLOOR</b> HOUSING BLOCK- (2,3,5,& 11)	
Scale	Date
1 : 100	SEPT.12
Drp. No.	North
LK2/T1/F10/12	