


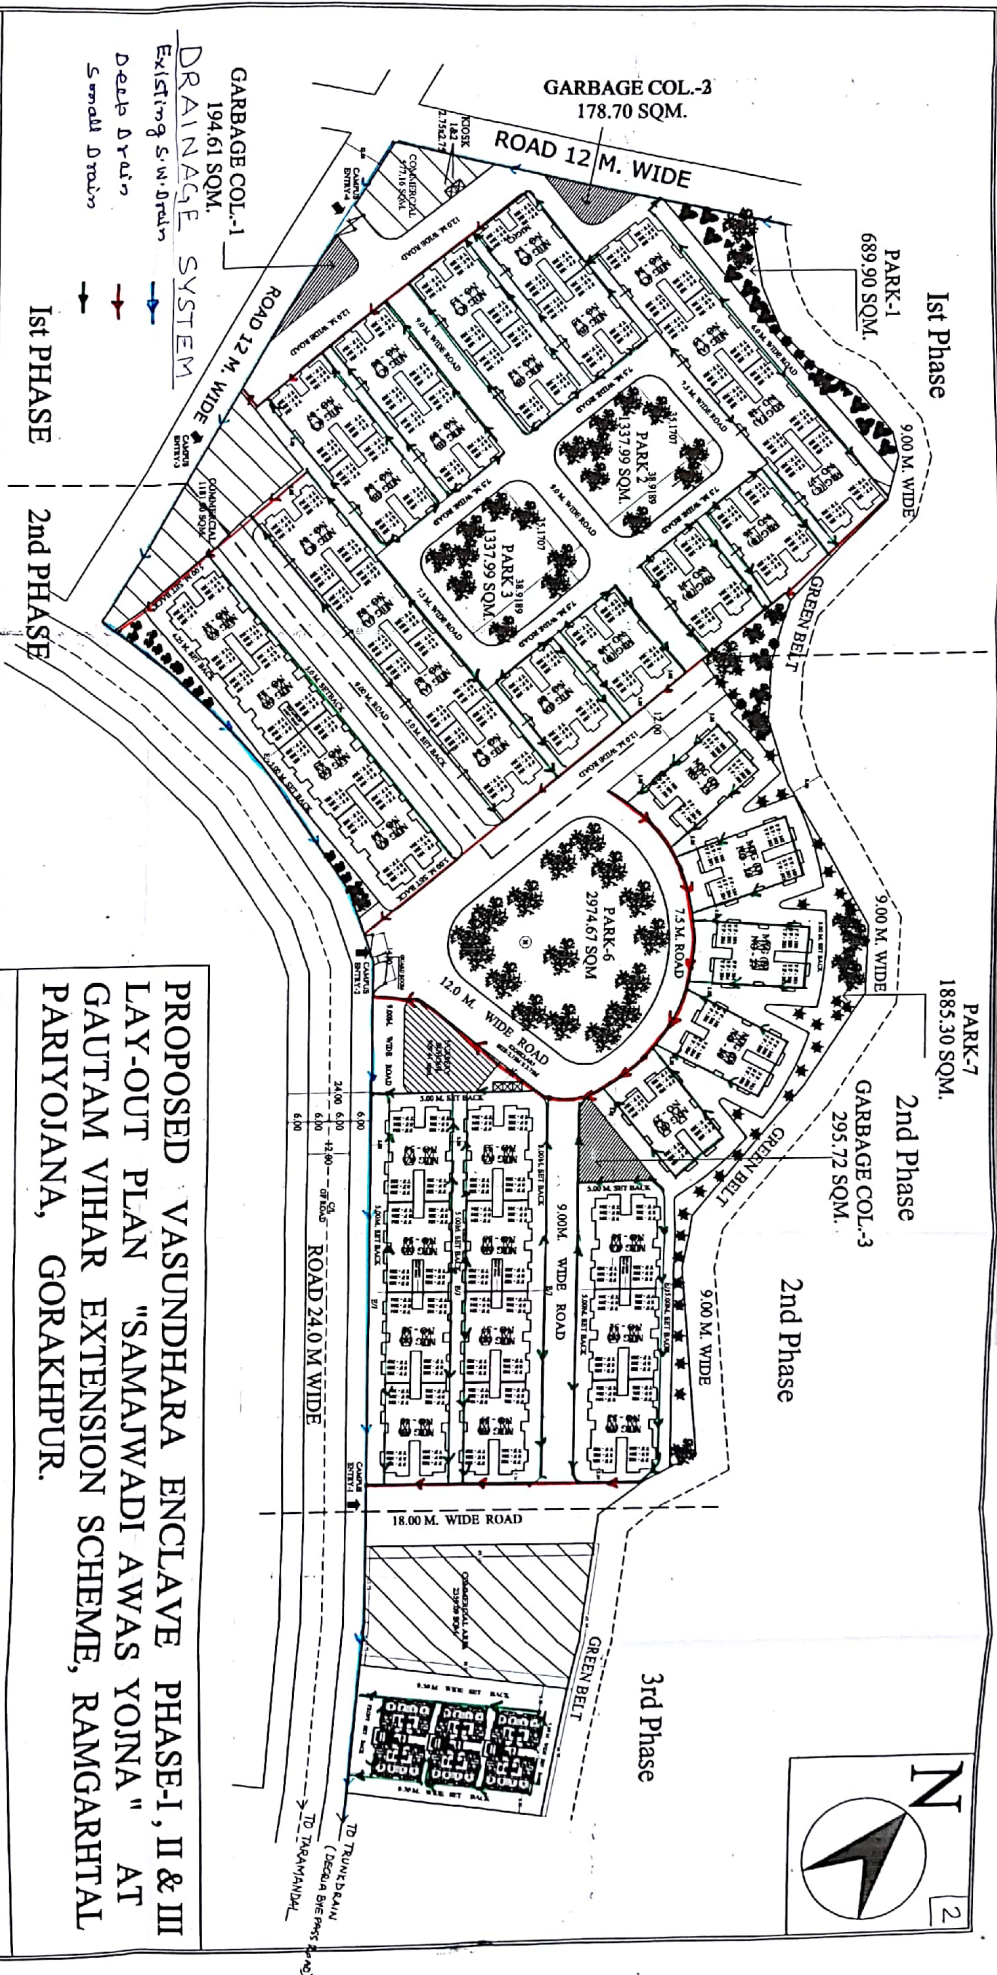

AREA AND VLSN PLANS - I							
	NO. OF COVERED	NO. OF BLOCK	NO. OF FLATS IN	TOTAL NO. OF FLATS	TOTAL OF COVERED AREA	NO. OF FLOORS	TOTAL COVERED AREA
	SOON		EACH BLOCK		(FOR F.A.N. SOA)		
1. MLD (A-5-1)	374.62	04	12	48	1591.402-4714.32	3	1591.402-4714.32
2. MLD (A-5-2)	374.62	04	12	48	1591.402-4714.32	3	1591.402-4714.32
3. MLD (C-5-1)	311.00	04	12	48	31.00004-9048.60	3	304.00003-9144.00
4. MLD (C-5-2)	311.00	04	12	48	31.00004-9048.60	3	304.00003-9144.00
5. MLD (A-5-3)	311.00	04	12	48	31.00004-9048.60	3	304.00003-9144.00
6. MLD (A-5-4)	311.00	04	12	48	31.00004-9048.60	3	304.00003-9144.00
7. MLD (C-5-3)	311.00	04	12	48	31.00004-9048.60	3	304.00003-9144.00
8. MLD (C-5-4)	311.00	04	12	48	31.00004-9048.60	3	304.00003-9144.00
9. TOTAL	233.54	20	-	80	233.54-773.74	4	773.74-2103.54
AREA AND VLSN PLANS - II							
	NO. OF COVERED	NO. OF BLOCK	NO. OF FLATS IN	TOTAL NO. OF FLATS	TOTAL OF COVERED AREA	NO. OF FLOORS	TOTAL COVERED AREA
	SOON		EACH BLOCK		(FOR F.A.N. SOA)		
1. MLD (A-5-1)	348.32	07	12	84	2718.5201-2718.54	3	2718.5201-2718.54
2. MLD (A-5-2)	348.32	07	12	84	2718.5201-2718.54	3	2718.5201-2718.54
3. MLD (C-5-1)	311.00	04	12	48	31.00003-9048.60	3	1120.8623-1642.18
4. MLD (C-5-2)	311.00	04	12	48	31.00003-9048.60	3	1120.8623-1642.18
5. MLD (A-5-3)	311.00	04	12	48	31.00003-9048.60	3	1903.8003-1915.00
6. MLD (A-5-4)	311.00	04	12	48	31.00003-9048.60	3	1903.8003-1915.00
7. TOTAL	233.54	20	-	80	233.54-773.74	4	773.74-2103.54
AREA AND VLSN PLANS - III							
	NO. OF COVERED	NO. OF BLOCK	NO. OF FLATS IN	TOTAL NO. OF FLATS	TOTAL OF COVERED AREA	NO. OF FLOORS	TOTAL COVERED AREA
	SOON		EACH BLOCK		(FOR F.A.N. SOA)		
1. MLD (A-5-1)	348.32	07	12	84	2718.5201-2718.54	3	2718.5201-2718.54
2. MLD (A-5-2)	348.32	07	12	84	2718.5201-2718.54	3	2718.5201-2718.54
3. MLD (C-5-1)	311.00	04	12	48	31.00003-9048.60	3	1120.8623-1642.18
4. MLD (C-5-2)	311.00	04	12	48	31.00003-9048.60	3	1120.8623-1642.18
5. MLD (A-5-3)	311.00	04	12	48	31.00003-9048.60	3	1903.8003-1915.00
6. MLD (A-5-4)	311.00	04	12	48	31.00003-9048.60	3	1903.8003-1915.00
7. TOTAL	233.54	20	-	80	233.54-773.74	4	773.74-2103.54

AREA DETAIL		
1-	TOTAL PLOT AREA	- 57343.00 sqm. (100 %)
2-	UNDER RESIDENCE	- 28867.49 sqm. (49.99%)
3-	UNDER NURSERY SCHOOL	- 509.41 sqm. (0.89 %)
4-	UNDER COMERCIAL	- 4193.08 sqm. (7.31 %)
5-	UNDER GARBAGE	- 669.03 sqm. (1.17 %)
6-	UNDER ROAD	- 14434.02 sqm. (25.52%)
7-	UNDER PARK	- 8669.97 sqm. (15.12%)

PROPOSED VASUNDHARA ENCLAVE PHASE-I, II & III
LAY-OUT PLAN "SAMAJWADI AWAS YOJNA " AT
GAUTAM VIHAR EXTENSION SCHEME, RAMGARHTAL
PARITYOJANA, GORAKHPUR.

3/1/02, 2004
J.E.