

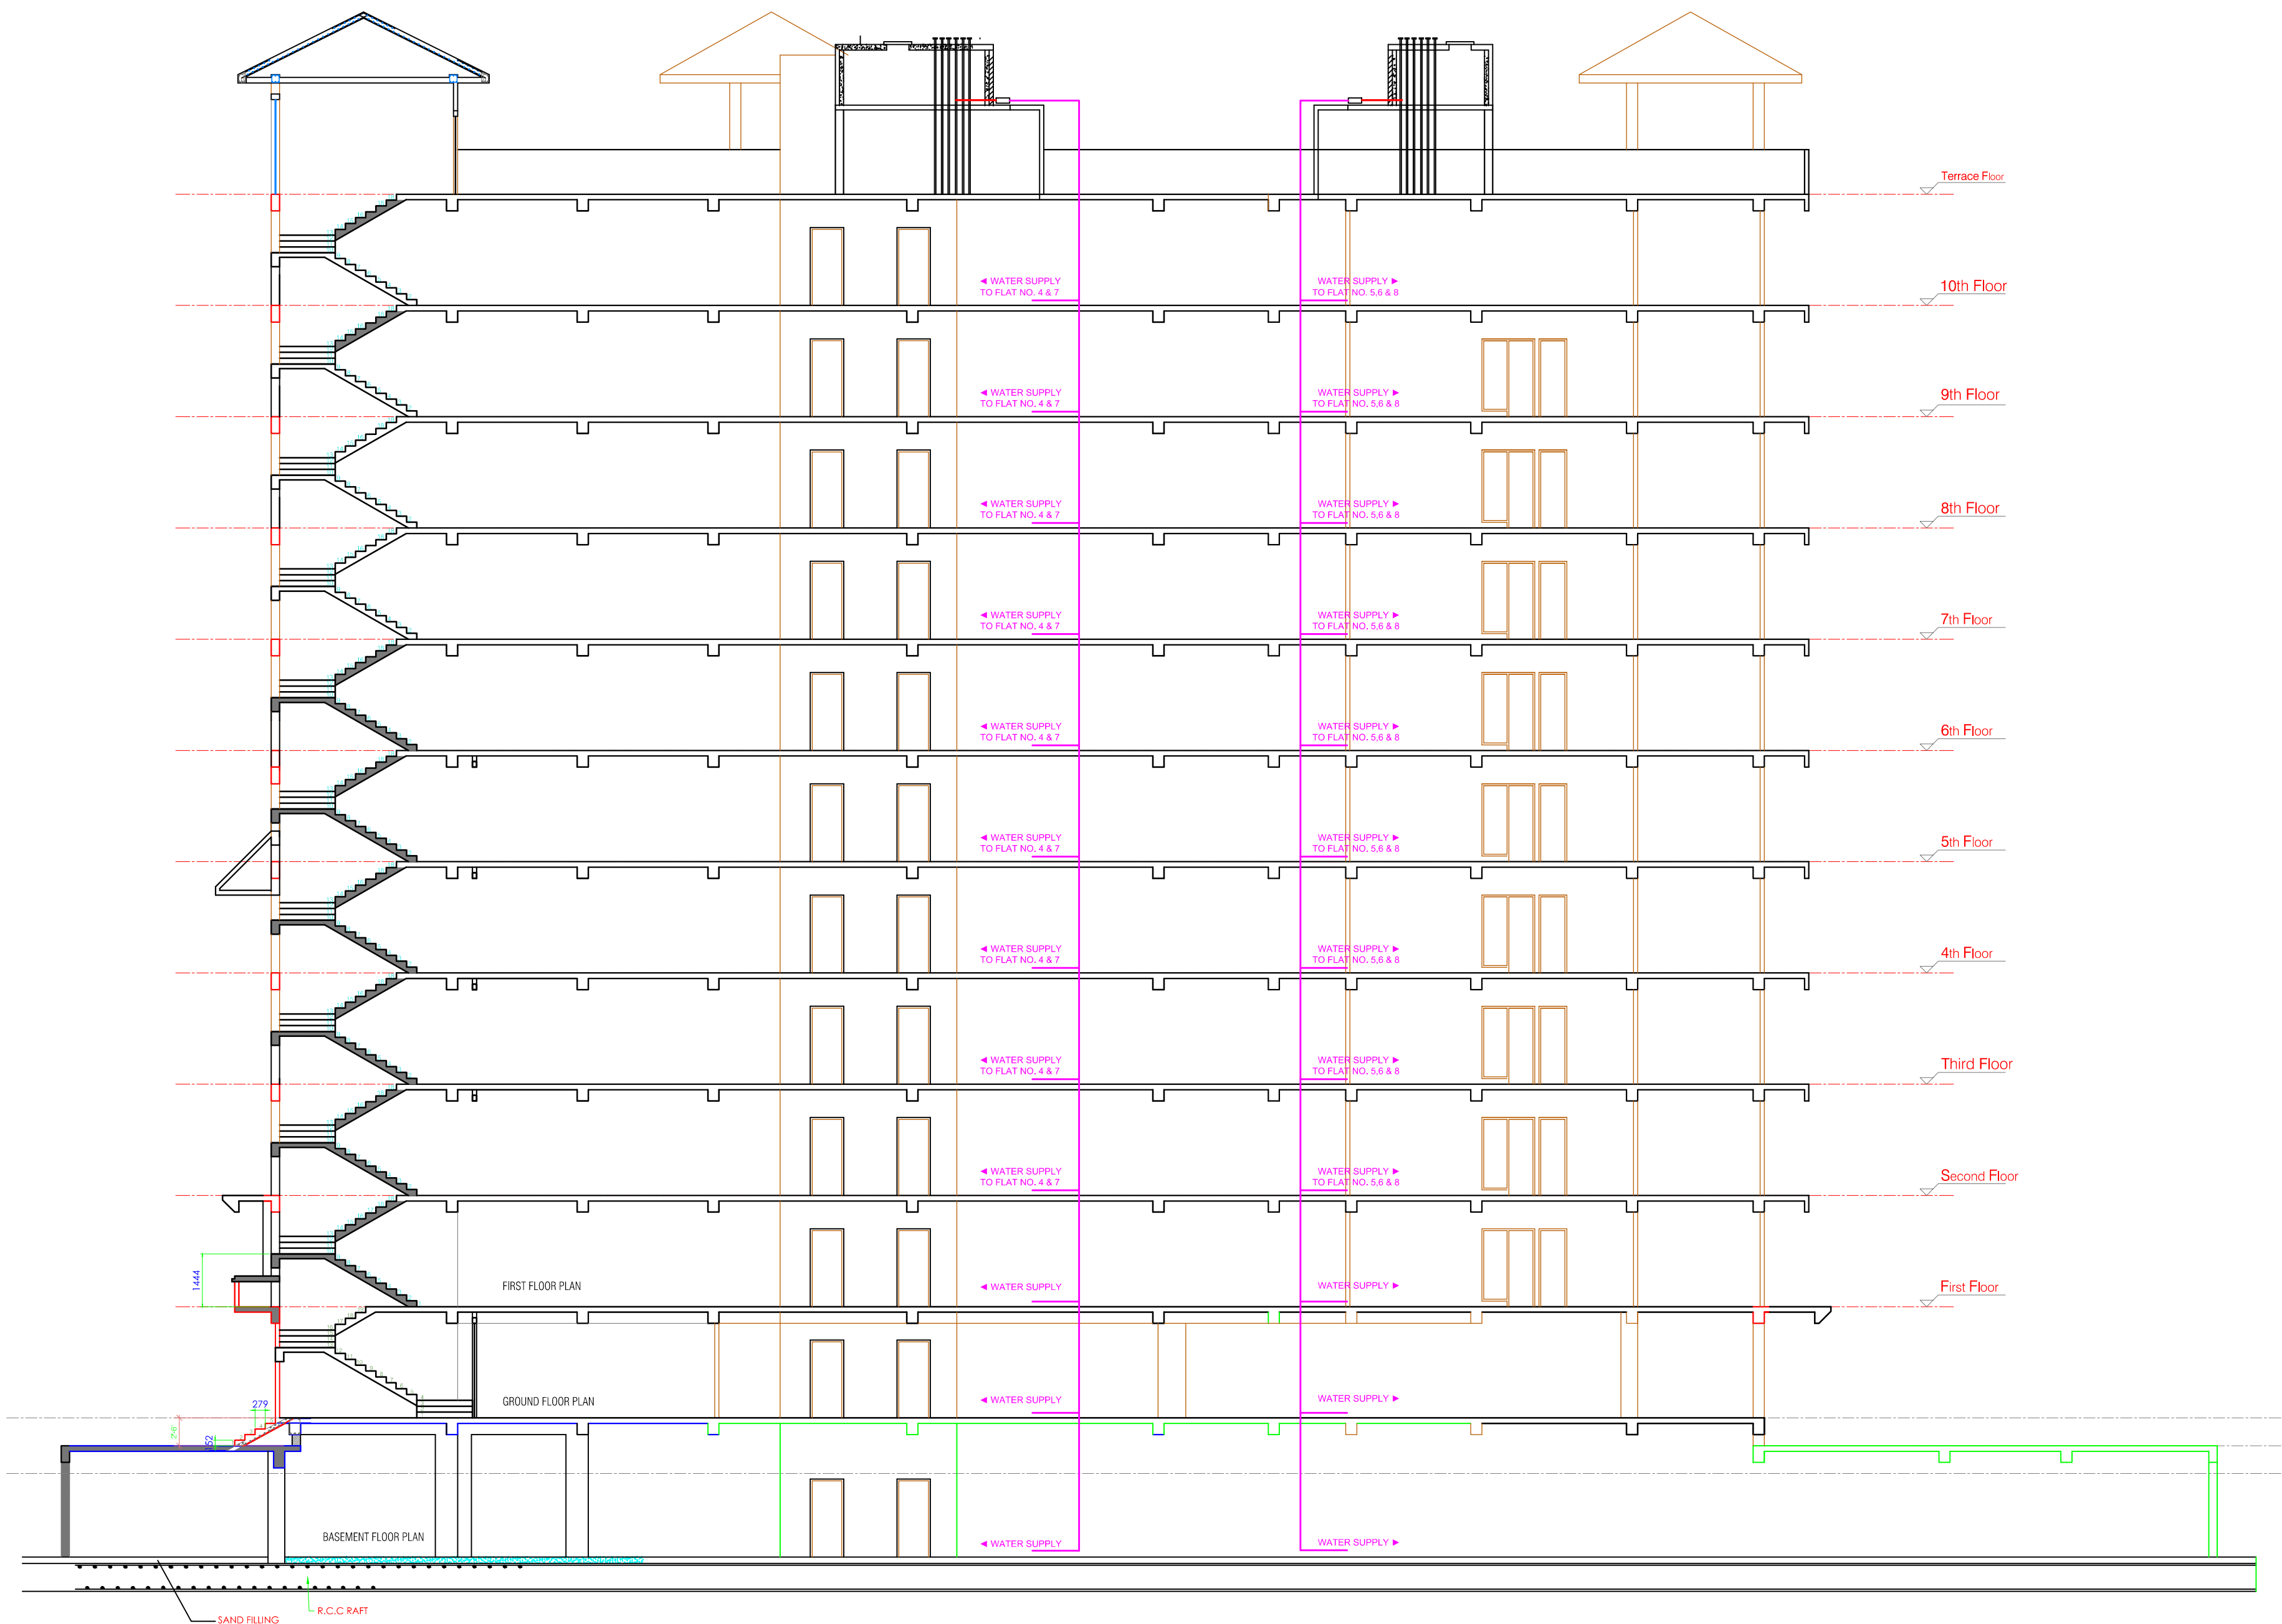


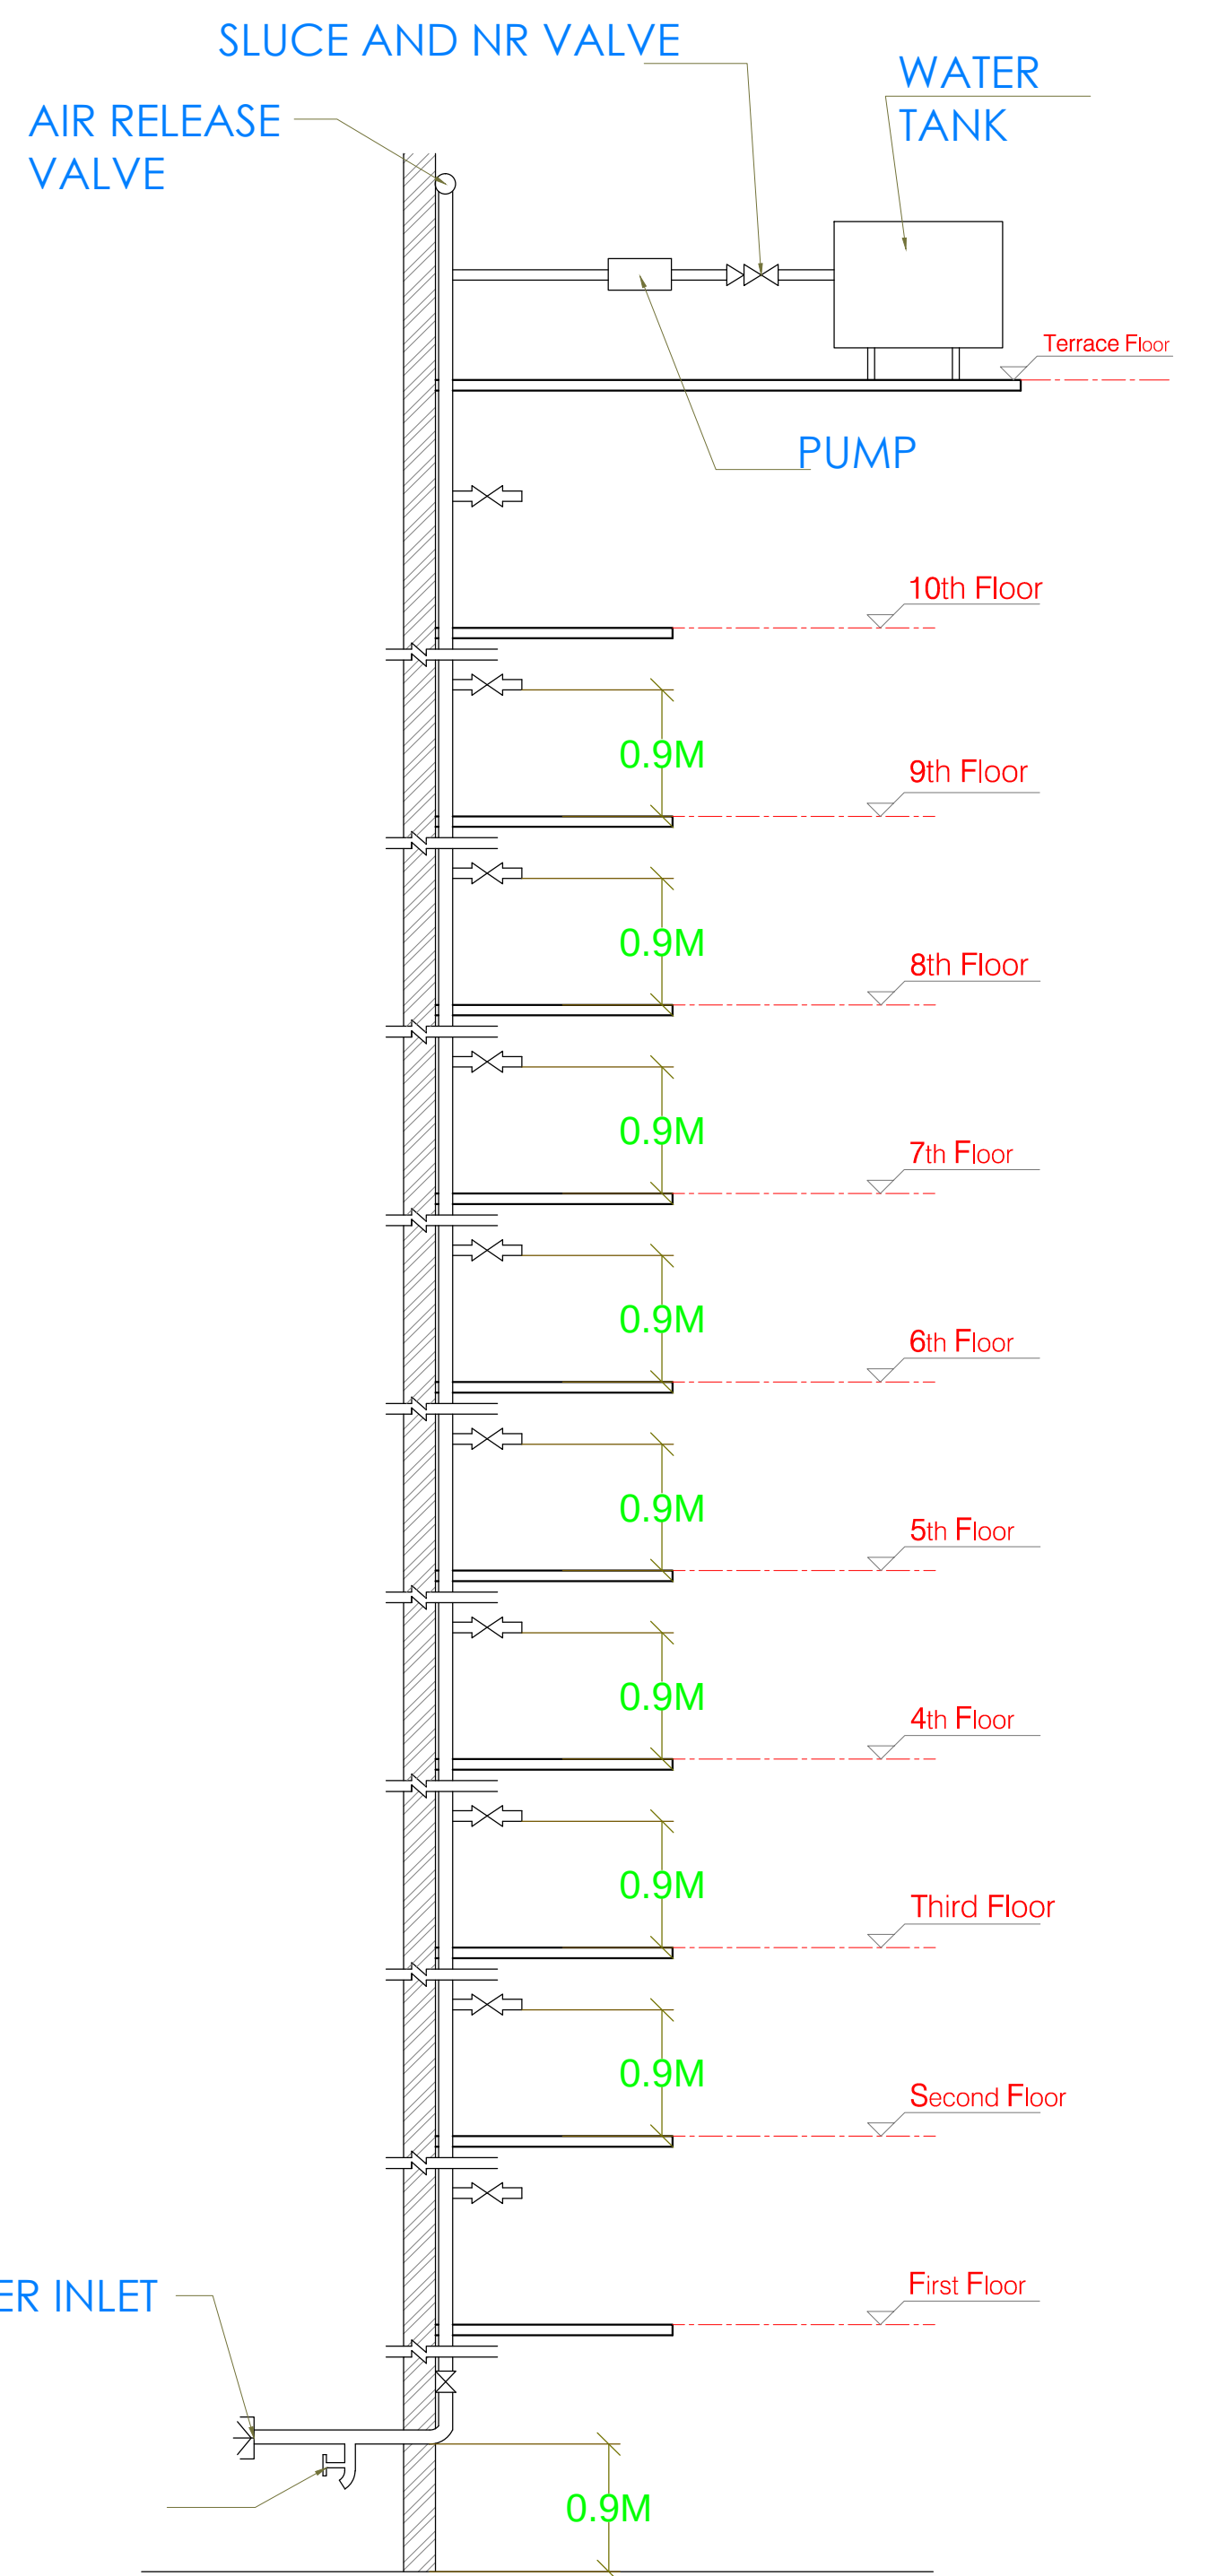

WATER SUPPLY
SECTIONAL DETAIL

OWNER :- SRI. UMESH KUMAR , NIRMALKUMAR , VIMAL KUMAR, ASHOK KUMAR , DISTT. - VARANASI. GROUP HOUSING BUILDING PLAN OF S. M. PLOT NO.-49 (PART), 50 (PART), 35/2 (PART) & 51/1 (PART) BEARING PREMISES NO.-C-32/9 -1,C32/9C-1 , C.32/9A& C32/10. MAUZA-HABIBPURA WARD - PARGANA- DEHAT AMANAT, DISTT. VARANASI	BUILDER :- SIDDHEE VINAYAK INFRA HOME PVT. LTD. DIRECTOR GOVIND KEJRIWAL S/O LATE MOTI RAM KEJRIWAL R/O B. 28/7 , NEAR MANAS MANDIR ,DURGAKUND ,DISTT.-VNS	Firm Name and Address KUMAR & ASSOCIATES BUILDING & INTERIOR CONSULTANT VINDHYAWASHINI NAGAR COLONY H.NO.S38/97 ORDALI BAZAAR, VARANASI PH. 0542-2508558, 9415204209. CONSULTANT Mr. KUMAR NEERAJ	OWNER SIG. :-	ENGINEER SIG. :-
--	--	---	---	--------------------------------

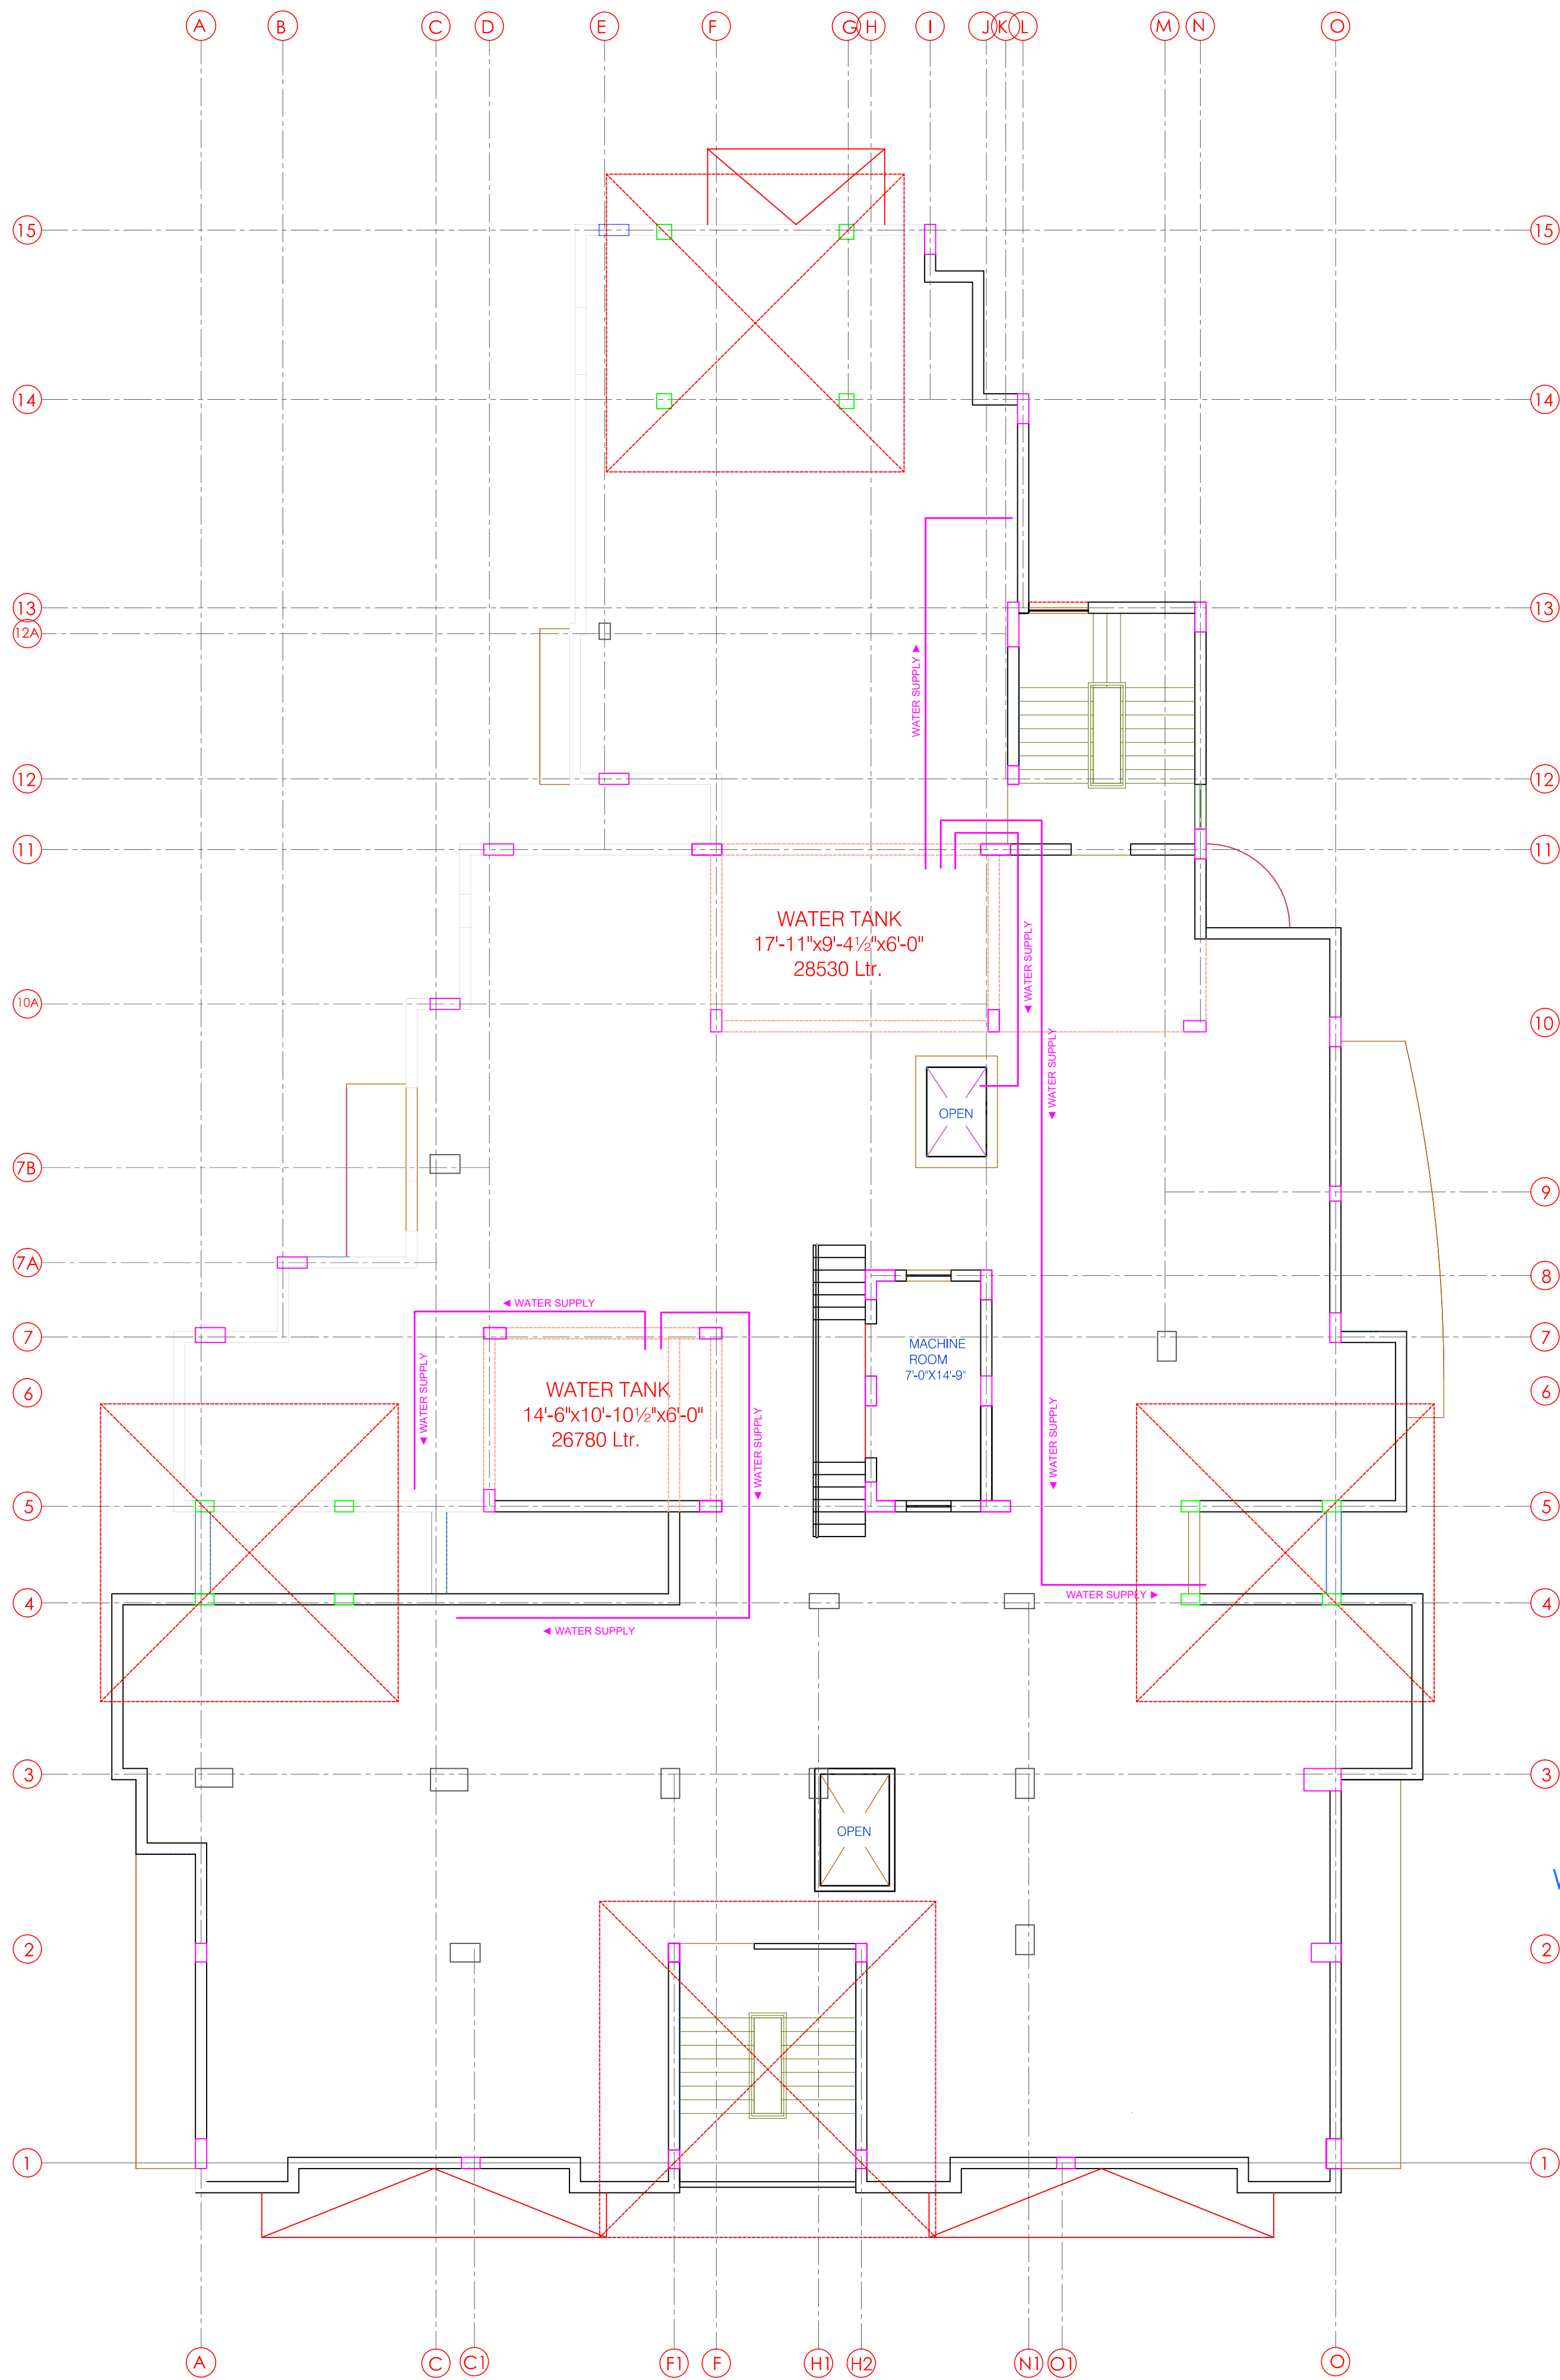

TYPICAL ARRANGEMENT OF
DOWN-COMER FOR BUILDING

WATER SUPPLY PLAN

OWNER :-SRI. UMESH KUMAR , NIRMALKUMAR , VIMAL KUMAR,
ASHOK KUMAR , DISTT. - VARANASI.

GROUP HOUSING BUILDING PLAN OF S. M. PLOT NO.-49 (PART), 50
(PART),35/2 (PART) & 51/1 (PART) BEARING PREMISES NO.-C-32/9
-1,C32/9C-1 , C.32/9A& C32/10. MAUZA-HABIBPURA WARD -
PARGANA- DEHAT AMANAT, DISTT. VARANASI

BUILDER :- SIDDHEE VINAYAK INFRA HOME PVT. LTD.
DIRECTOR GOVIND KEJRIWAL S/O LATE MOTI RAM KEJRIWAL
R/O B. 28/7 , NEAR MANAS MANDIR ,DURGAKUND ,DISTT.-VNS

Firm Name and Address


KUMAR & ASSOCIATES

BUILDING & INTERIOR CONSULTANT
VINDHYAWASHINI NAGAR COLONY
H.NO.S38/97 ORDALI BAZAAR, VARANASI.
PH. 0542-2508558, 9415204209.

CONSULTANT

Mr. KUMAR NEERAJ

OWNER SIG. :-

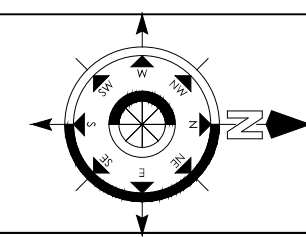

ENGINEER SIG. :-