


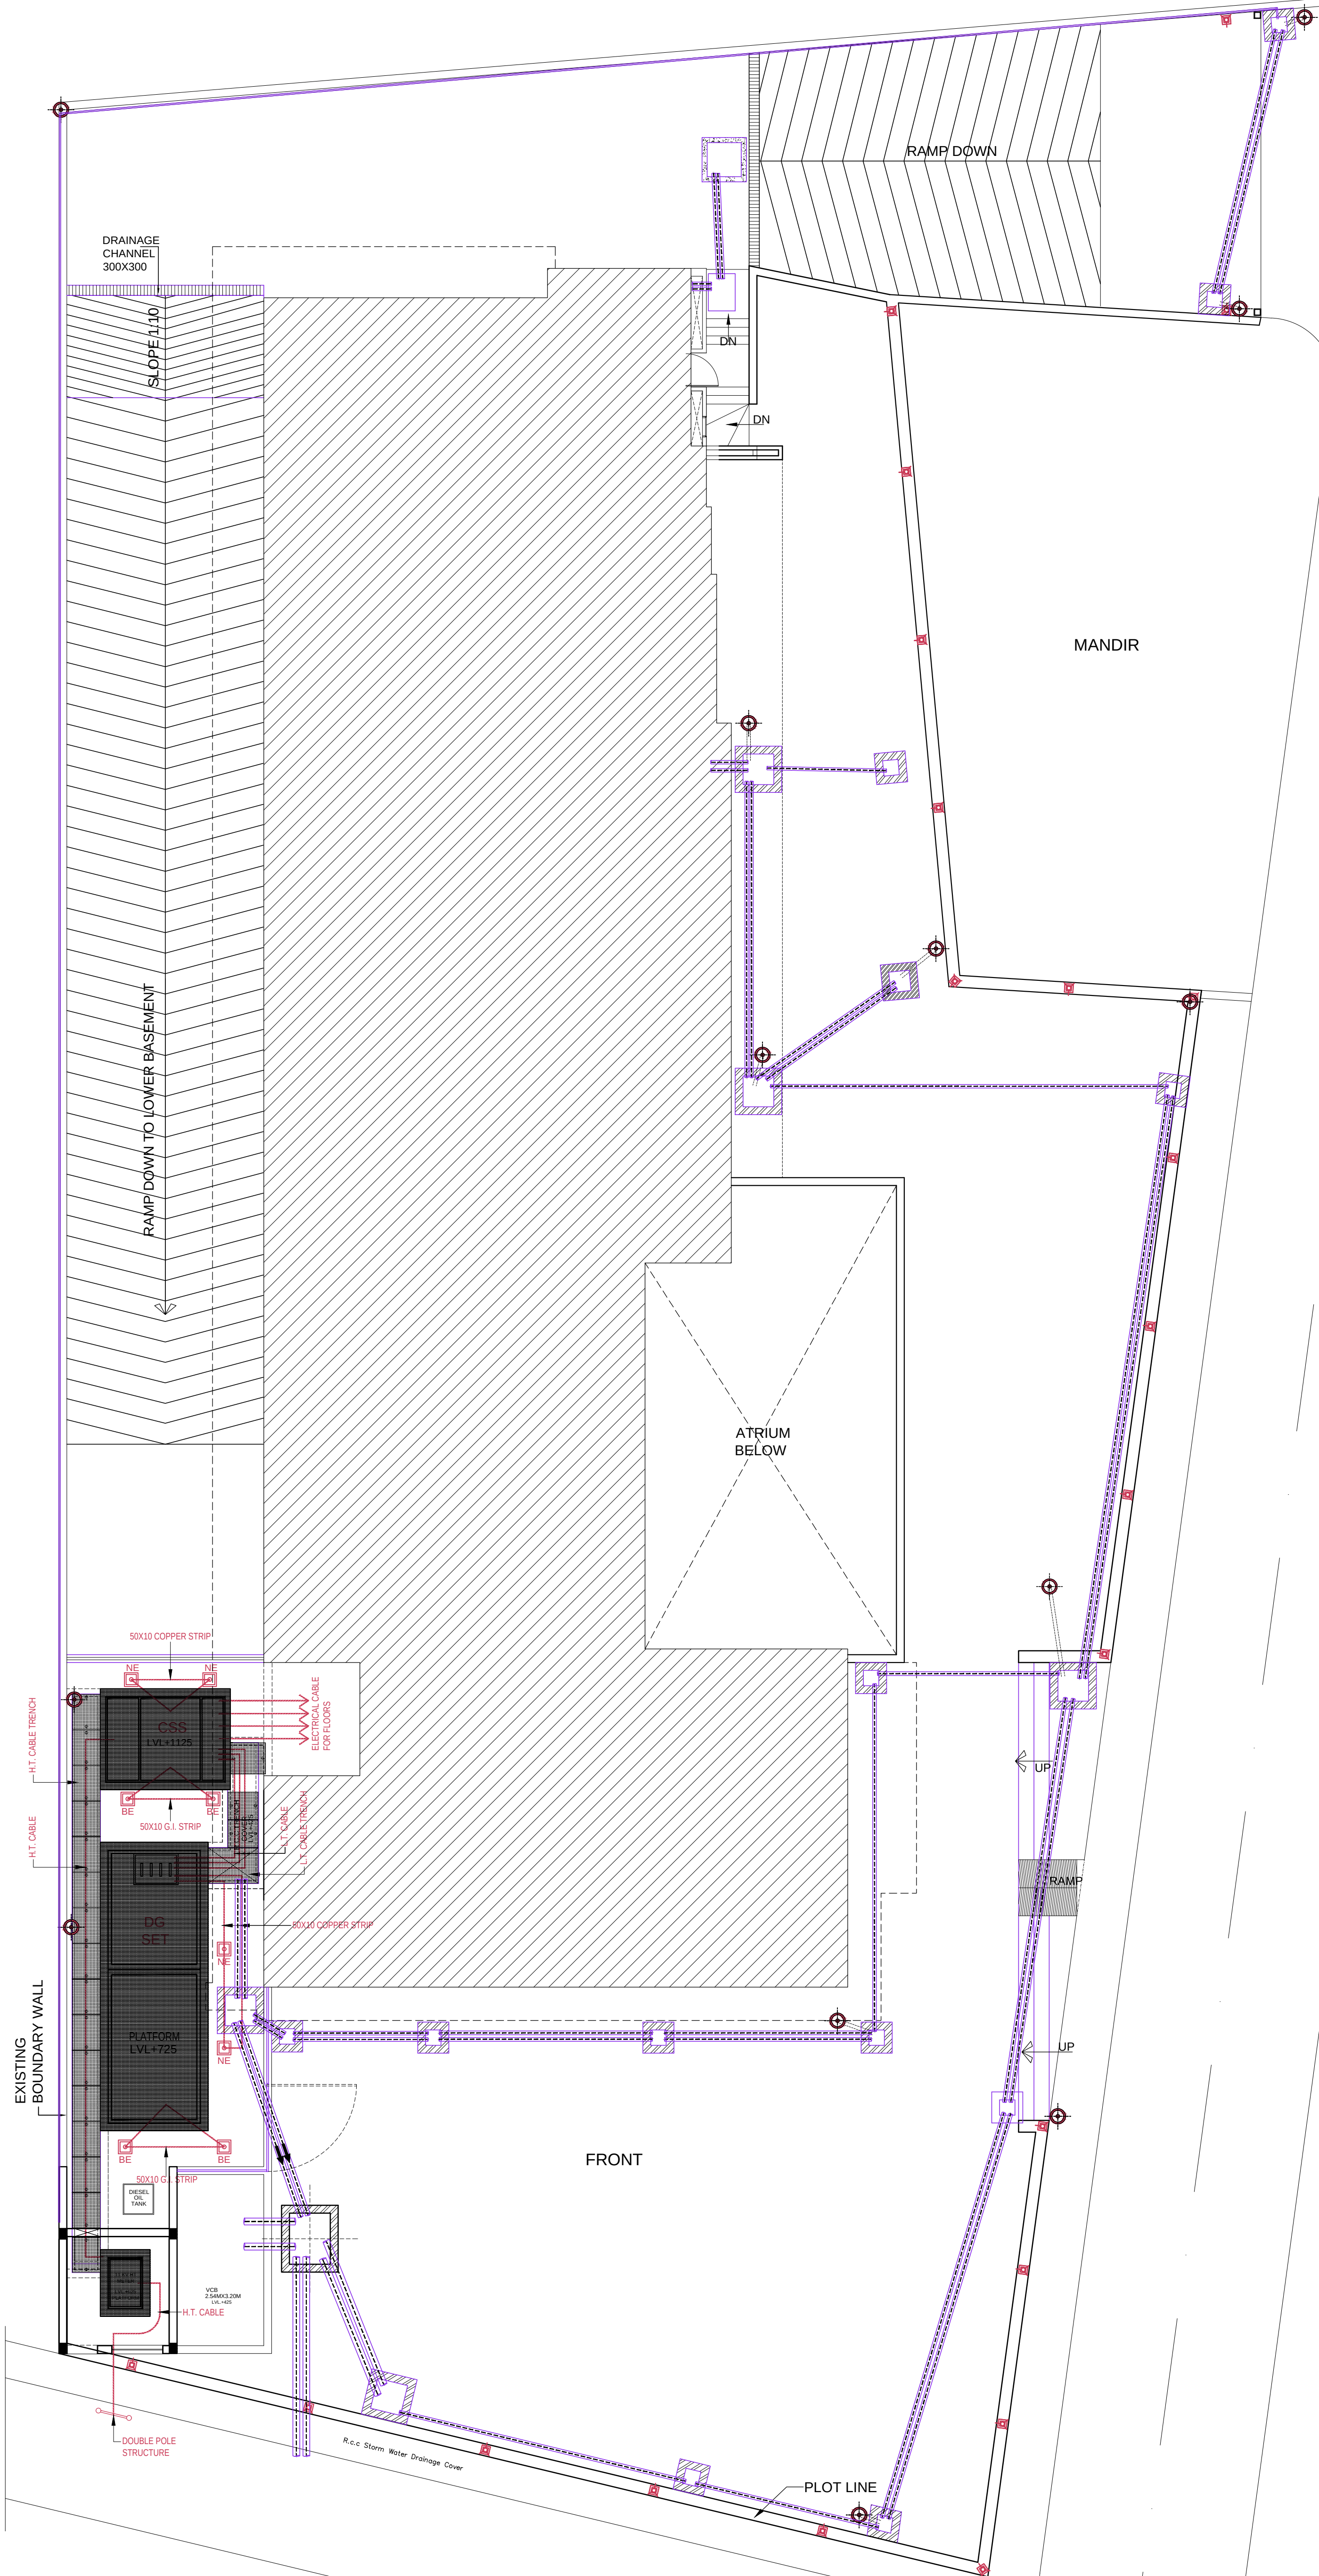

COMPLETION DRAWING

PROJECT
EXISTING COMMERCIAL BUILDING ON
PLOT NO: A-01, SECTOR-44, NOIDA.

BELONGING TO:-
SDS INFRASTRUCTURE PVT. LTD.

DRAWING TITLE
ELECTRICITY SUPPLY PLAN

COSMIC ARCHITECTS PVT. LTD.
77, GULMOHAR COMMERCIAL COMPLEX, SECTOR - 15, NOIDA
PH. 0120-4547233, 0120-2513958, Mob.9811268220

APPLICANT	ARCHITECT
DRAWING NO :-	DATE:- 20/07/2018