

PEARL COURT, KHASRA WISE AREA DETAIL OF GROUP HOUSING AT POCKET-10 SECTOR - 7, VAISHALI, GHAZIABAD.


KHASRA NO.	VILLAGE	BIGHA	BISWA	BISWANS
305	MAKANPUR	1	2	0
306	MAKANPUR	3	8	14
307	MAKANPUR	1	3	10
308	MAKANPUR	1	14	12
309	MAKANPUR	2	10	0
310	MAKANPUR	1	10	0
TOTAL AREA		11	8	16

OR: 28922.540 SQ.M.

NO.	SEWERAGE LEGEND	SYMBOL
1.	SEWER MANHOLE	
2.	DAILY TRAP	
3.	SEWERAGE LINE	


SIZE OF MANHOLE WITH REFERENCE TO DEPTH	
DEPTH	SIZE OF MANHOLE
0.75m TO 1.50m	1500mm DIA
1.50m TO 2.25m	1800mm DIA
2.25m TO 3.00m	2400mm DIA
* SIZE OF MANHOLE SHALL BE WITH RESPECT TO DEPTH	

DESIGN OF SEWERAGE SYSTEM FOR PEARL COURT											
S.NO.	Line	From	To	Length	Pipe Diameter	Slope (1%)	Start Lvl	Ground Level	Invert Level	Start	End

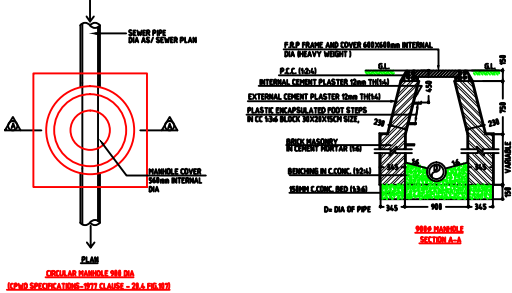

TOWER - T9

ON GOING PHASE-2

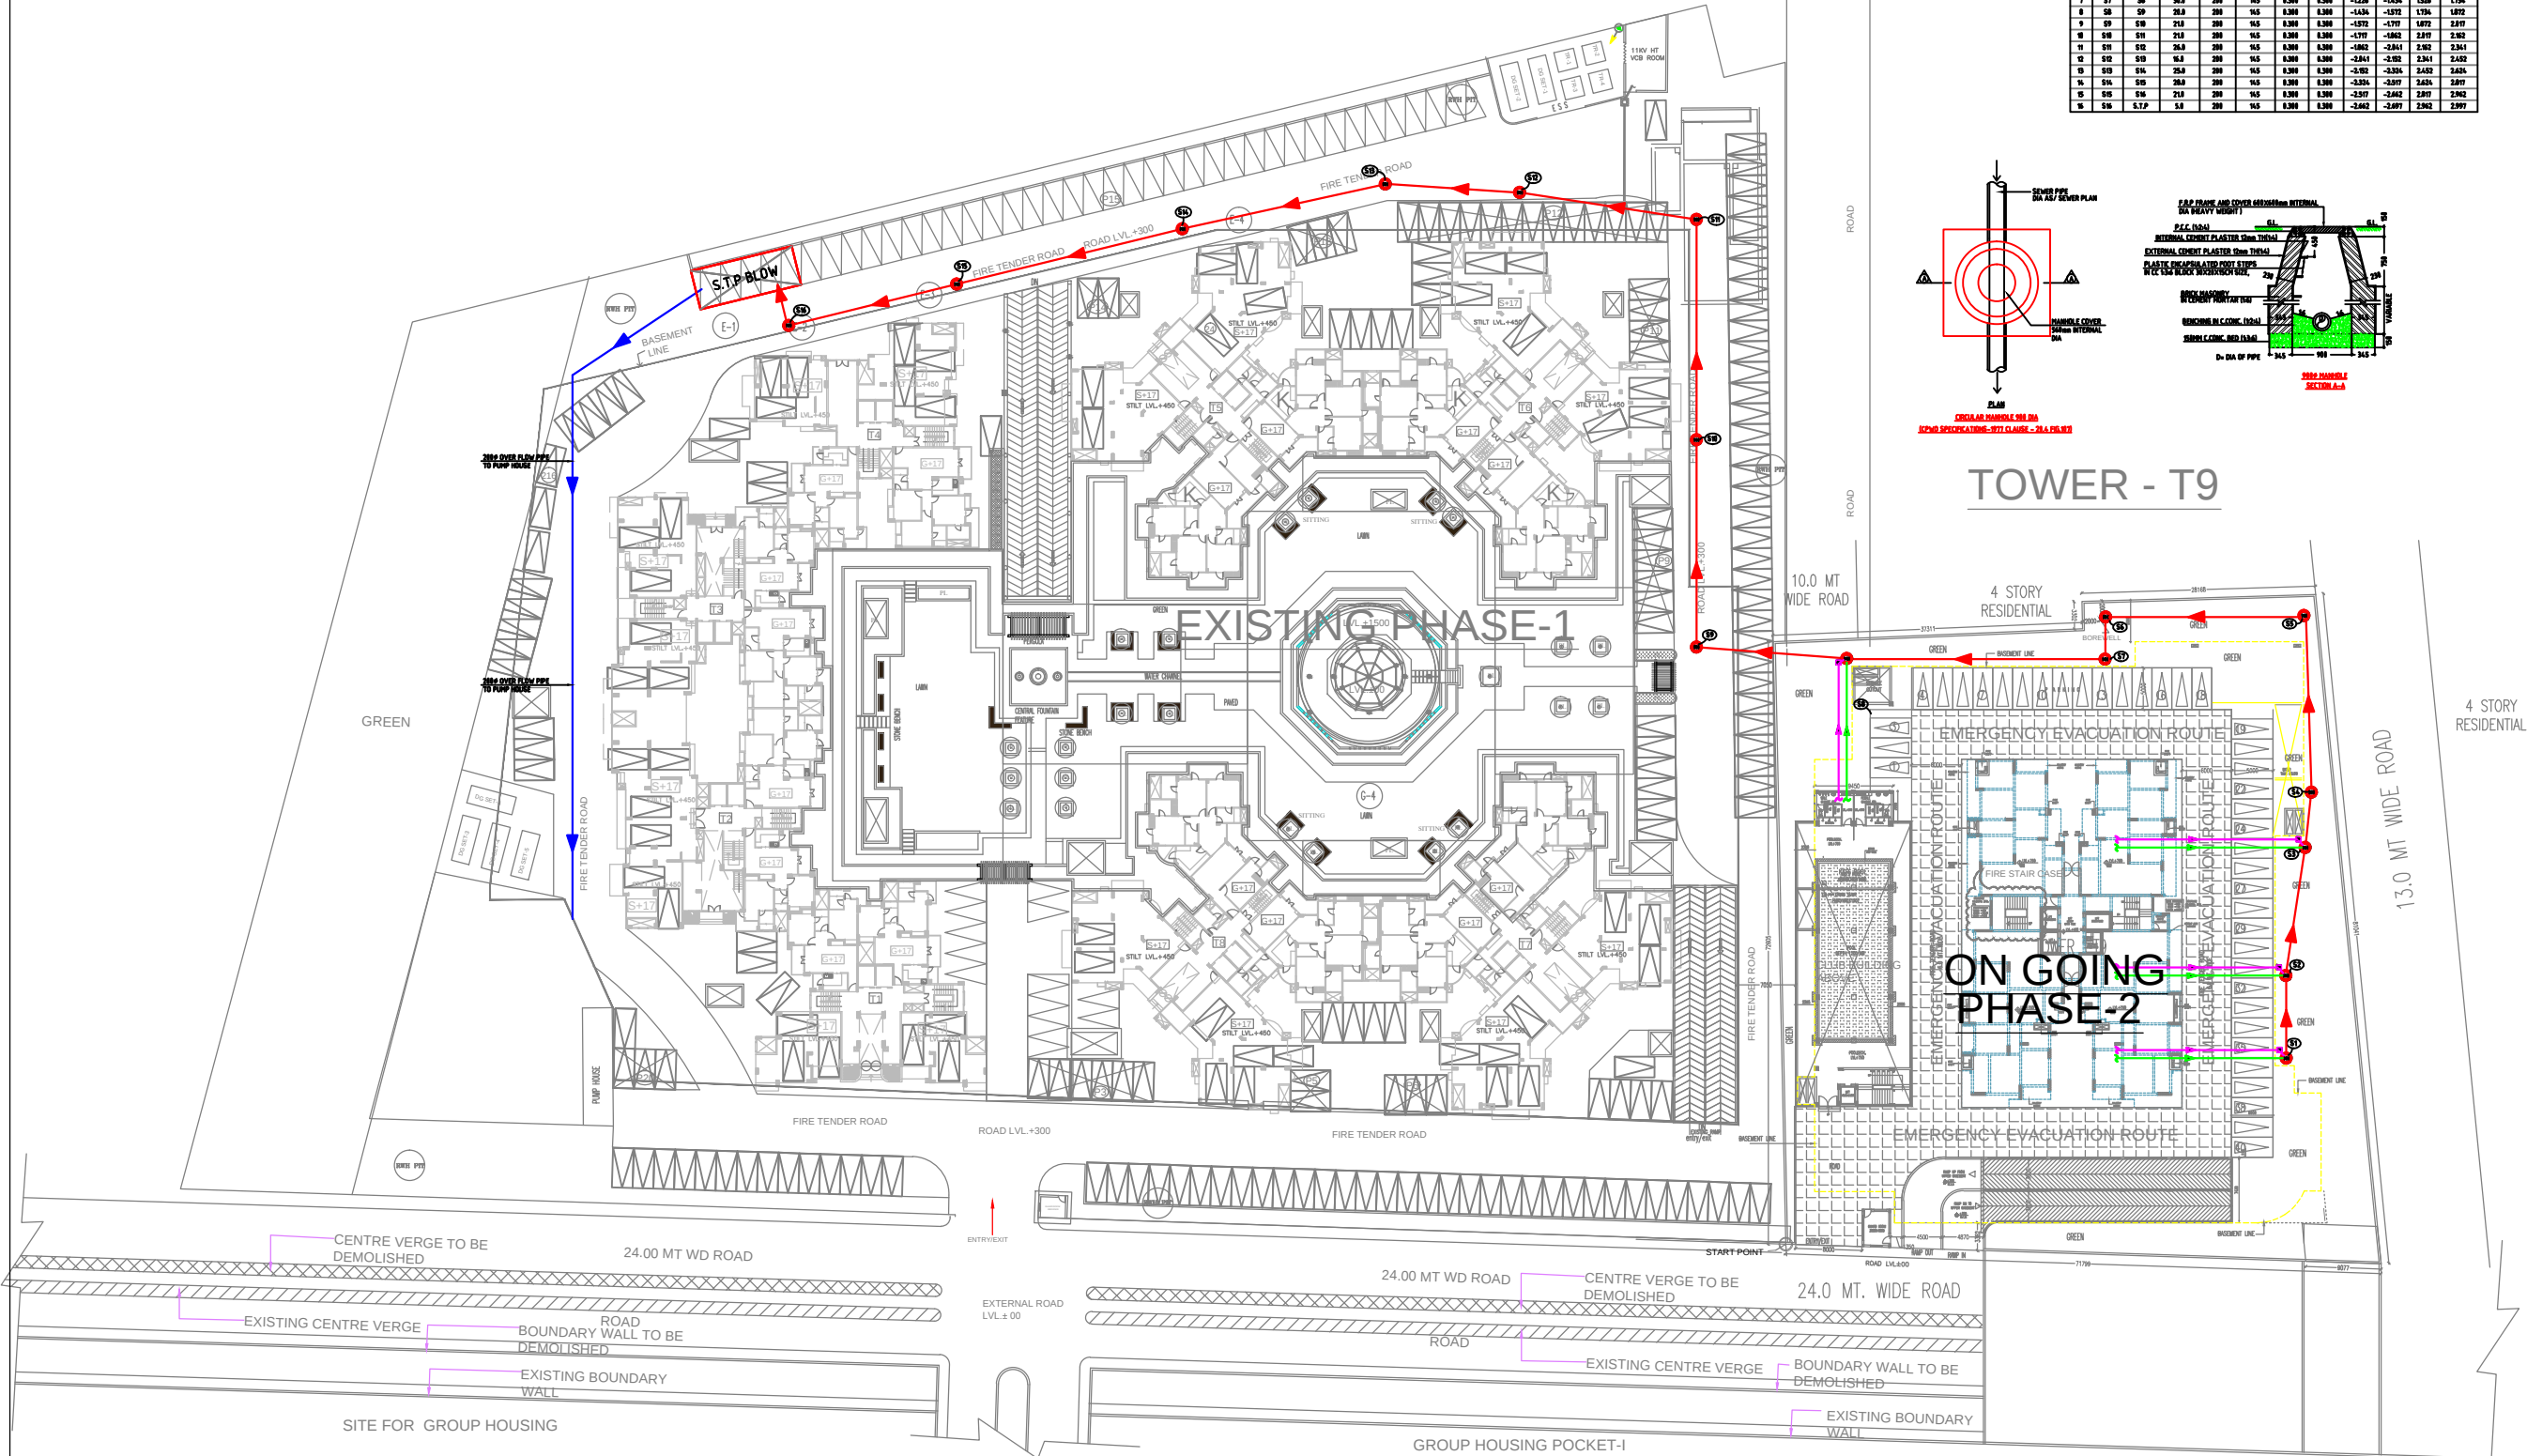

CLIENT:-
M/S RAMPRASTHA BUILDERS PVT. LTD.
Reg. Off. B-23/25, KAILASH COLONY, NEW
DELHI-48
Mkt. Off. C-168, RAMPRASTHA, GHAZIABAD

Architect:-
RD DESIGN ATRIUM
ARCHITECTS & URBAN PLANNERS
1st FLOOR, D-5 SECTOR-7 NOIDA-201301
Ph: 0120-4202003, 4202008
e-mail: rddesign@redesign.in

PLUMBING CONSULTANTS :-
PEE CONSULTANTS
815-C, EAST OF LONI ROAD
SHAHADRA, DELHI-110093
PH: 011-22816297, 22815897
EMAIL: pdes_in@yahoo.com, nrconse@gmail.com

PROJECT:-
PROPOSED TOWER T9 IN GROUP HOUSING
(PEARL COURT), ON KHASARA NO.
305,306,307,308,309,310, VILL. MAKANPUR
RAMPRASTHA GREENS VAISHALI, GHAZIABAD
FOR M/S RAMPRASTHA BUILDERS PVT. LTD.

OWNER SIGN:-

ARCHITECT SIGN:-

SCALE=1:300

TITLE:-
SEWERAGE SITE
LAYOUT PLAN

Drg. No
LA-PL-01

