
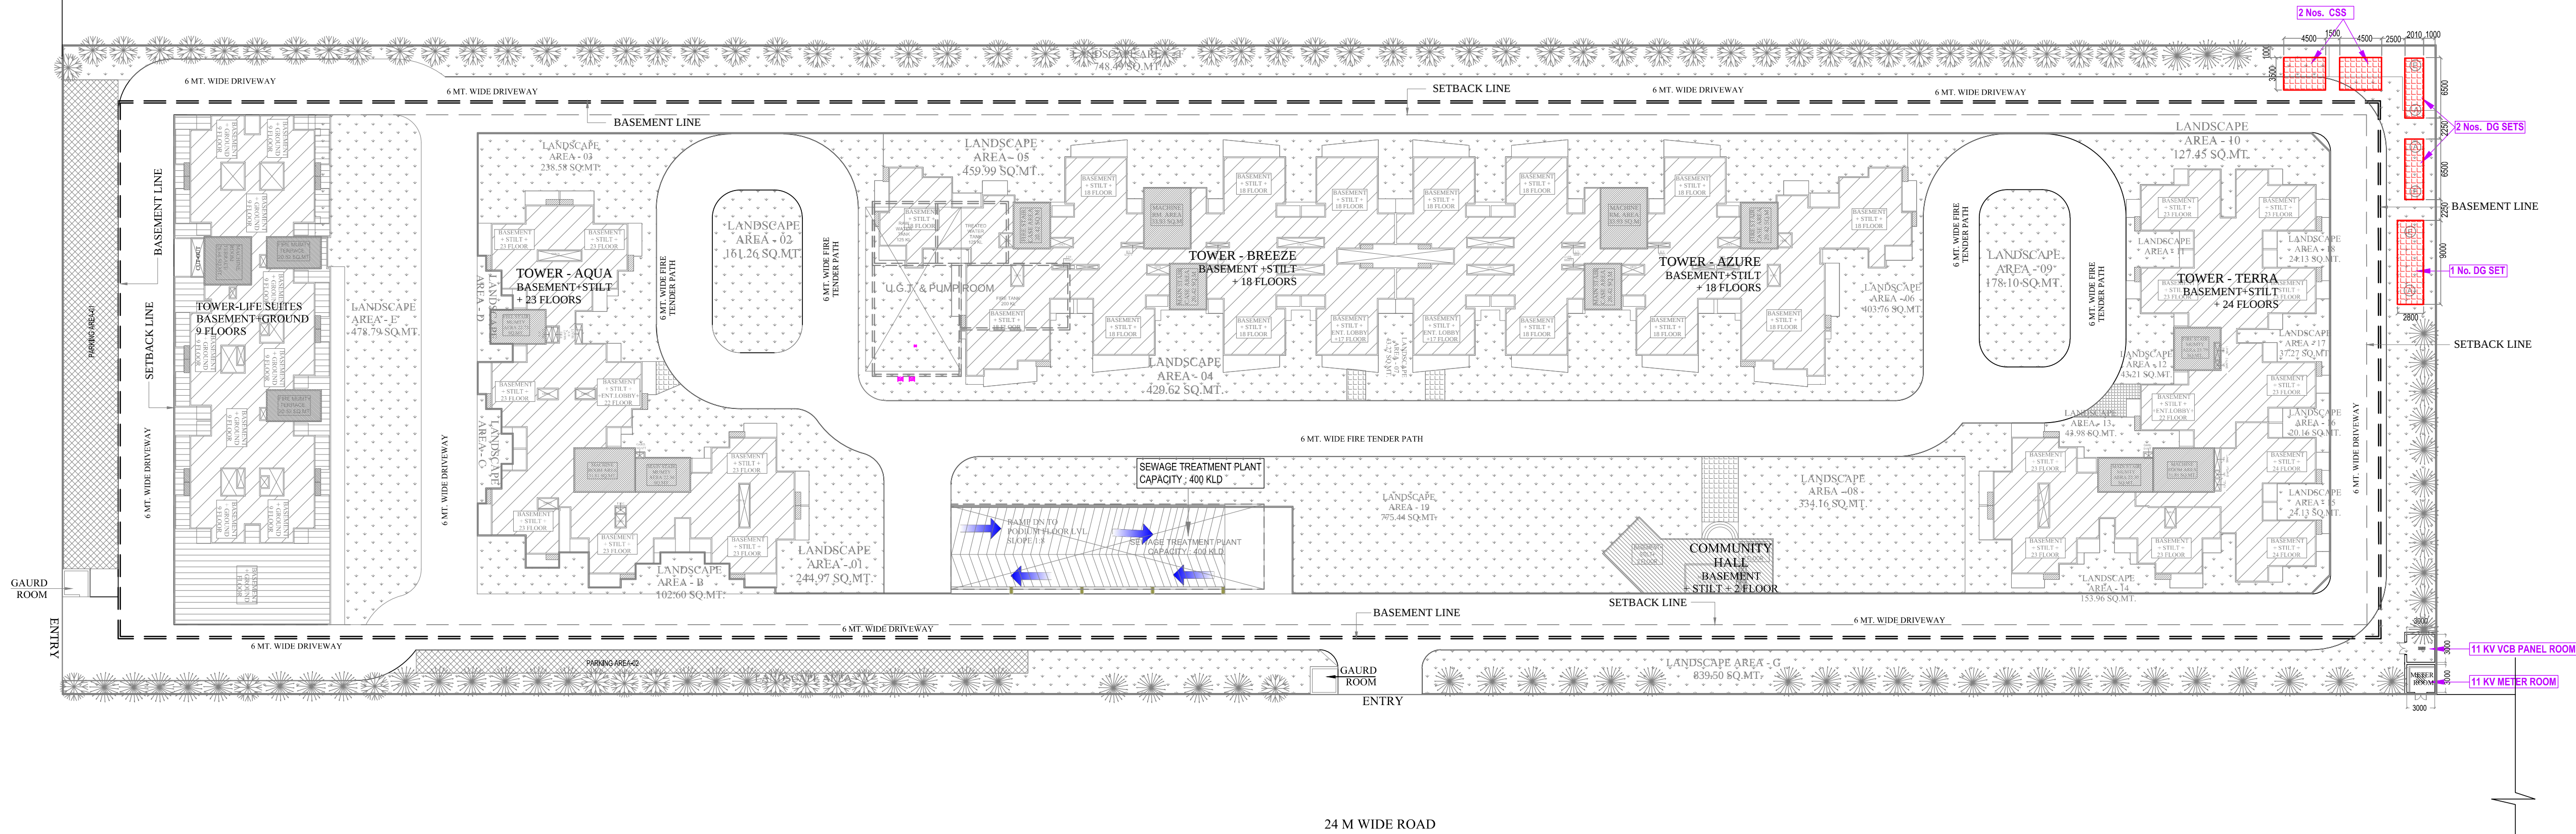


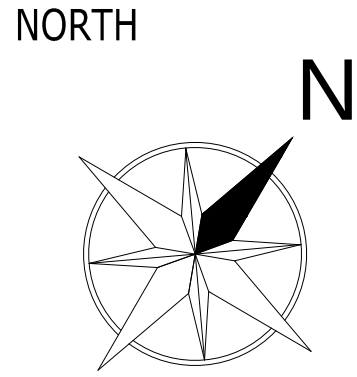

rev. no.	date	revision
--	--	--

project
PROPOSED GROUP HOUSING
AT PLOT NO: GH-01F SEC. 16. GREATER NOIDA (U.P.)

title
LAYOUT PLAN

subtitle
ELECTRICITY SUPPLY PLAN

drawing released for
☐ APPROVAL ☒ MUN.SUBMISSION
☐ ADVANCE COPY ☐ CONSTRUCTION

drg. no. drawn by Prem Saini

scale designed by Badri Vishal

date checked by Anand Havelia

architects
Space Designers International
B-34, Sector-67, Noida-201301 (U.P.)
PH: (+91-9711633717 / 18 / 19 / 20)
e-mail : spacesdi@gmail.com, www.spacesdi.com

services consultant
Consummate Engineering Services (P) Ltd.
Noida Office : B - 67, Sector - 67, Noida - 201 301
Lko. Office : R 006, Rohas Plumeria, Gomti Nagar, Lucknow
Tel : (0120) 6943500 (30 Lines)
e mail : mail@cespl.in, website : www.cespl.in