



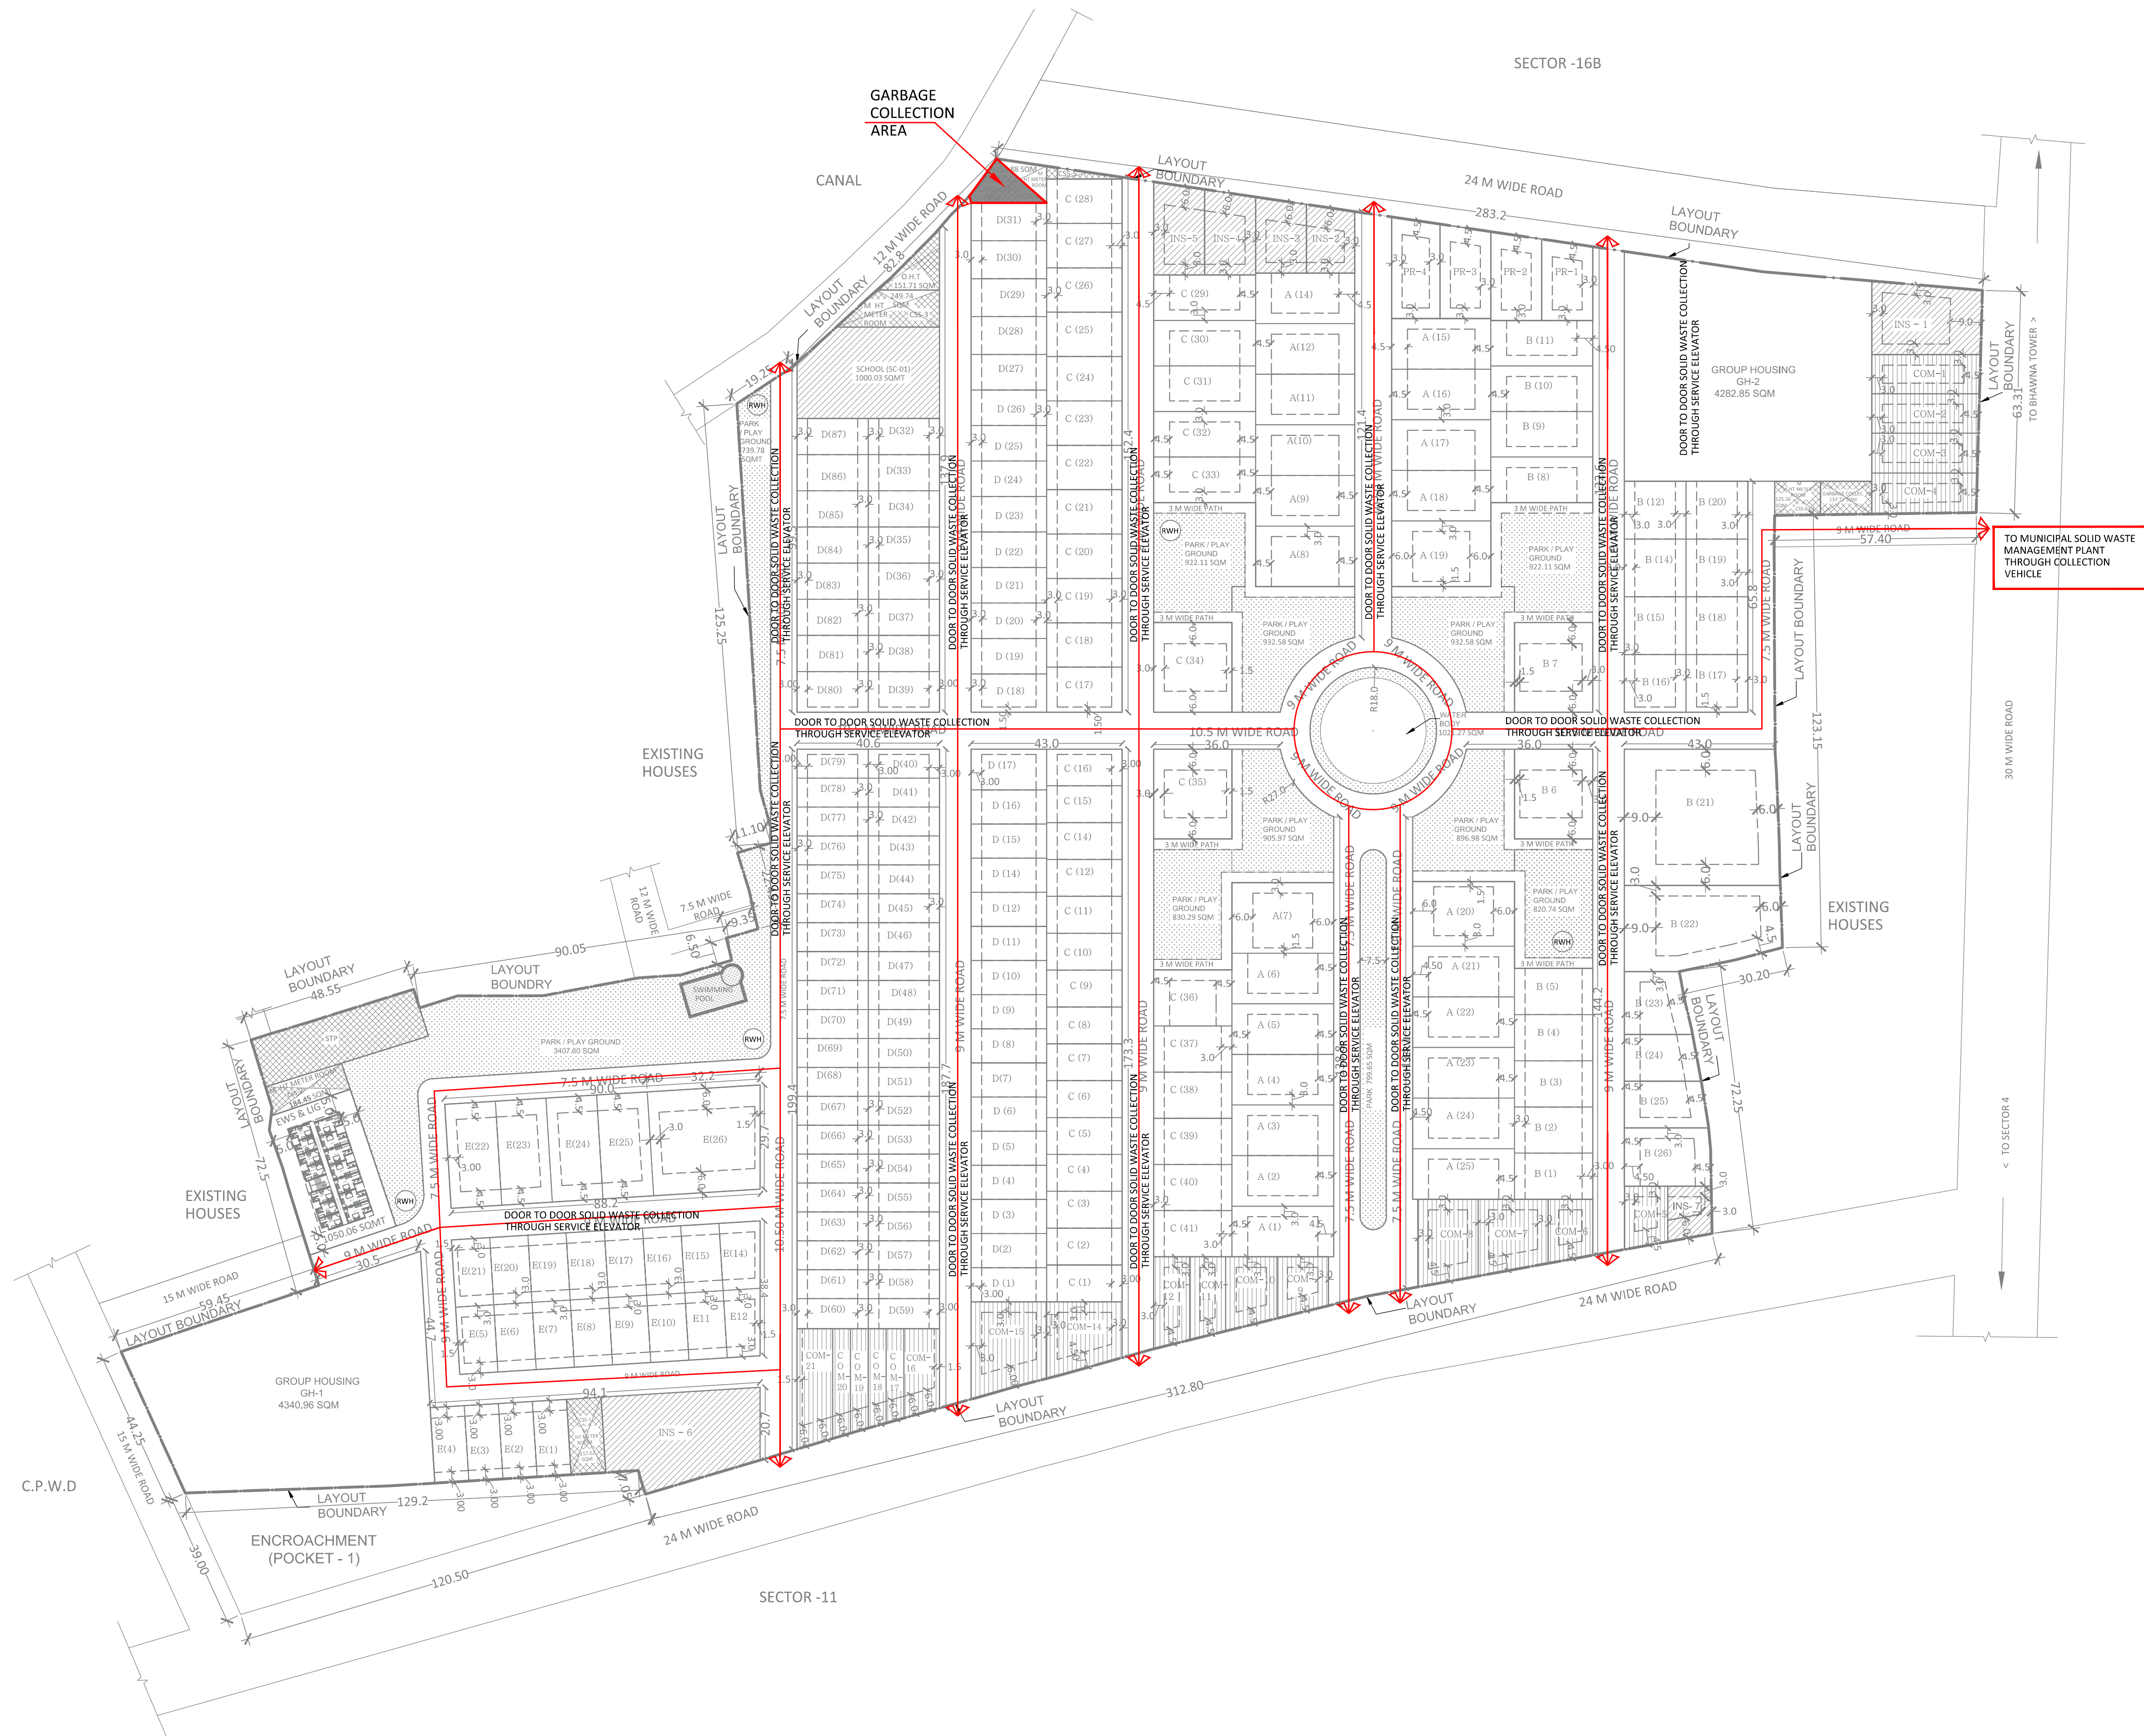

NOTES:
THIS ENTIRE DEVELOPMENT HAS BEEN CONCEIVED
DESIGNED AND DRAFTED ON THE BASIS OF THE FOLLOWING
PARAMETRES.
1. ALL DIMENSIONS, ARE IN METER.
2. DIMENSIONS NOT TO BE SCALED
3. ALL DIMENSIONS TO BE READ NOT TO BE SCALED.
4. ALL PARAMETERS OF INDIVIDUAL PLOTS SHALL BE AS PER
UPVIDHI 2008 & AMENDMENTS 2016.

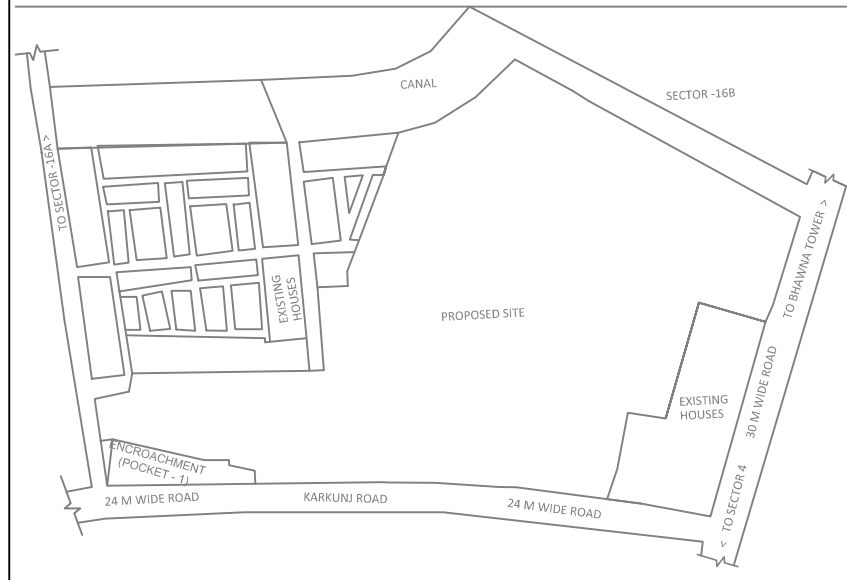

KEY PLAN

DRAWING TITLE:
WASTE DISPOSAL PLAN

PROJECT TITLE:
**PROPOSED LAYOUT PLAN OF
ANTHEM, SEC-15 POCKET -A,
SIKANDRA YOJNA , AGRA**

CLIENT: **BHARAT NAGAR HOUSING
SHOBHIK GOYAL**

DRAWN BY: **AR.SANDEEP
SINGH NEGI** CHECKED BY:
DD UPADHYAY

DATE: **9/09/2017** DRAWING NO. **SD01**

SCALE **1:1000** NORTH:
SHEET NO. **01**

CLIENT	ARCHITECT

ARCHITECT:
**NEXUSPLUS
CONSULTANTS PVT. LTD.**
B-116 2ND FLOOR, SECTOR-50,
NOIDA-201301
PHONE NO. 0120 4355781 / 4250663

nexus+
architects