

|                                                                                          |                        |
|------------------------------------------------------------------------------------------|------------------------|
| LEGEND                                                                                   |                        |
| ELECTRIC LINE<br>3 PHASE LINES<br>1 NEUTRAL LINE<br>1 EARTH LINE<br>1 STREET LIGHT PHASE | ELECTRIC POLES & LINES |
| 160.00 K.V.A.<br>TRANSFORMER                                                             |                        |

1- मानचित्र की स्वीकृति से किसी के स्वामित्व पर कोई प्रतिकूल प्रभाव नहीं होगा।  
2- प्रस्तावित मानचित्र की स्वीकृति यदि प्रार्थी द्वारा सार्वजनिक व्ययदेशन (मिस- रिजोल्यूशन या किसी कपट पूर्ण वस्तु या सूचना के आधार पर प्राप्त की है। तो यह अनुज्ञा स्वतः ही निरस्त समझी जायेगी तथा इस अनुज्ञा के आधार पर किया गया कोई भी कार्य अवैध होगा।

सचिव/ सम्मुख

करीबी विकास प्राधिकरण, कोठी  
मानचित्र सं० 192/02/LO/15  
दिनांक 16/4/16 से दिनांक 15/4/16 तक  
स्वीकृति/नवीनीकरण  
सहायक अभियन्ता सचिव/सम्मुख

अधिसापि अभियन्ता

जितन कुमार  
अवर अभियन्ता

हरीओम गुप्ता  
अवर अभियन्ता

OWNED BY MEGA INFRASTRUCTURE PRIVATE LIMITED  
Authorised Signatory

ARCHITECT'S SIGN  
Ar. Sonali Khandolwal  
A-18908  
CA/2010/47690  
Mob. 9837167227

ARCHITECTS :  
MEHTA & ASSOCIATES  
C-74, ANAND VIHAR,  
DELHI - 110092  
PH : 22141258, 22144521


PROJECT TITLE  
LAYOUT OF MEGA DREAM HOMES FOR M/S MEGA INFRASTRUCTURE PVT. LTD. REGISTERED OFFICE AT C-2, MEGA CITY 1ST FLOOR, SANJAY NAGAR BYE PASS, BAREILLY.

FOR SITE AT KHASRA NO. 140, 141, 143, 144, 145, 146, 147 & PART OF 142, 148, 149, 150 AT VILLAGE SAIDPUR HAKNAS, SAAG BARI BAGH, MINI BYE PASS, BAREILLY

DRAWING TITLE  
LAYOUT PLAN  
ELECTRIFICATION LAYOUT & ROAD SECTIONS


SCALE 1:500  
DATE NOV/2015  
DRAWING NO. 1D  
DEALT BY

OTHERS OPEN LAND

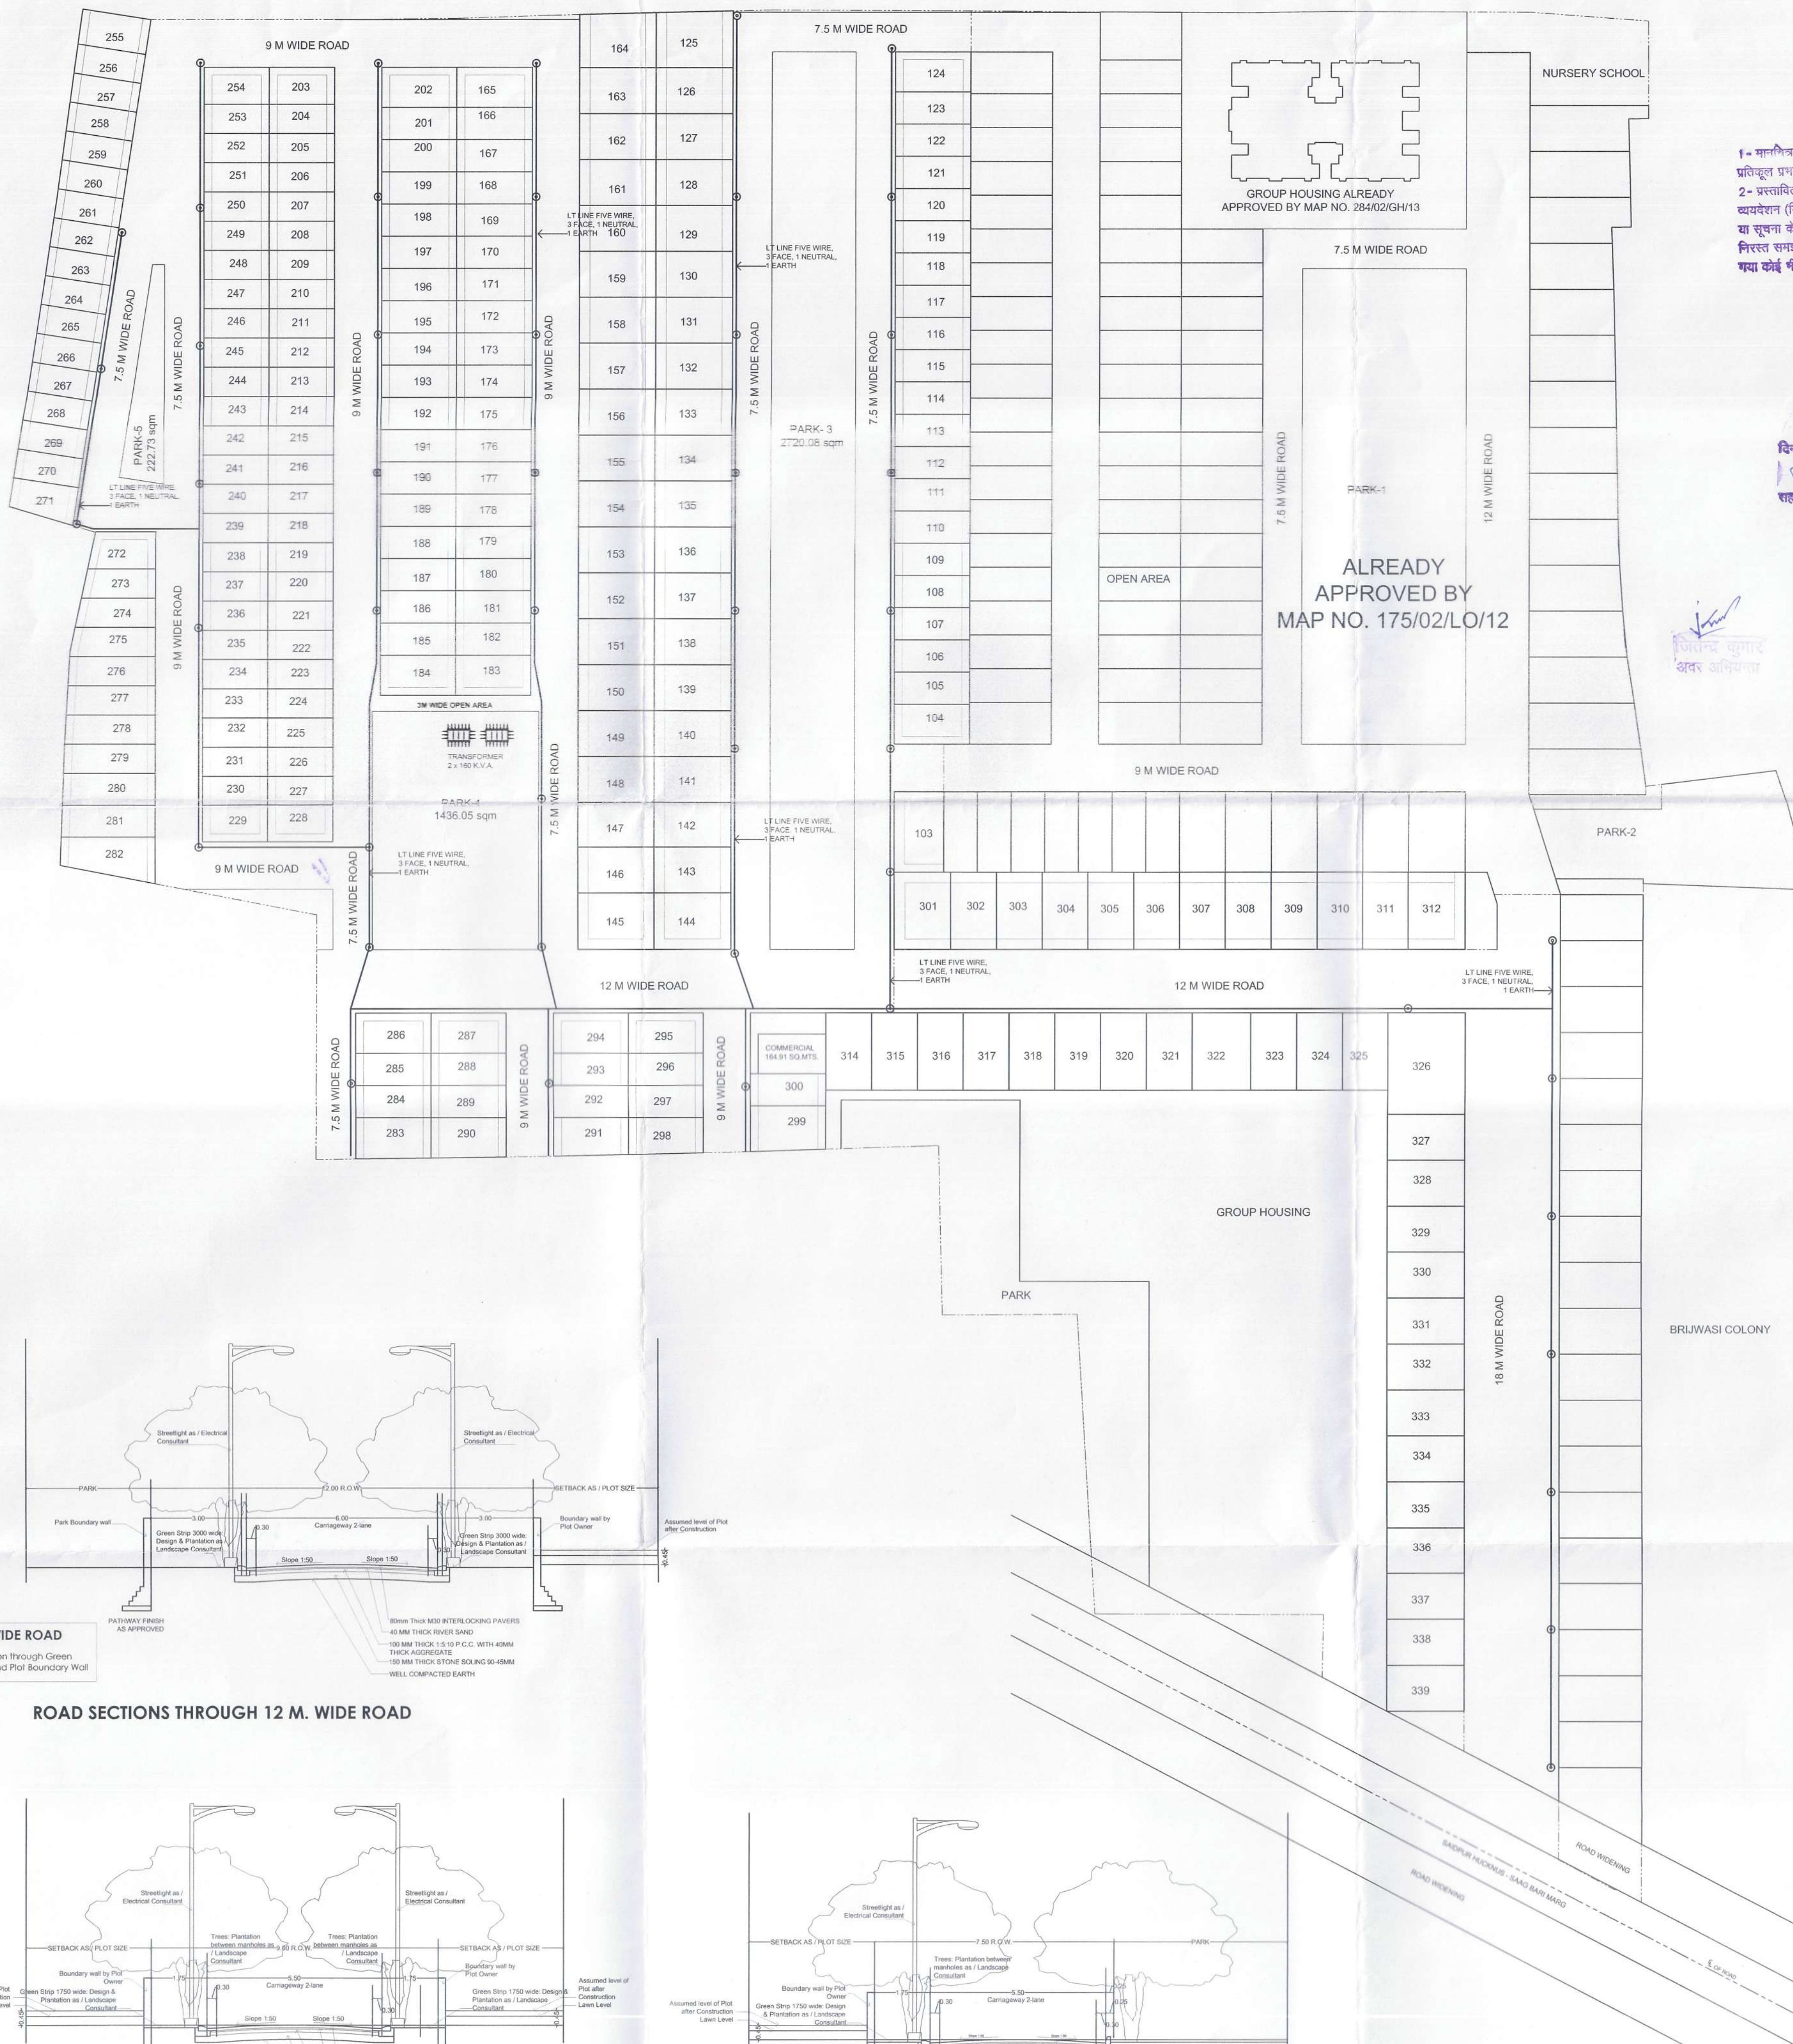

12.0 M WIDE ROAD  
Typical Section through Green Strip, Trees and Plot Boundary Wall

ROAD SECTIONS THROUGH 12 M. WIDE ROAD

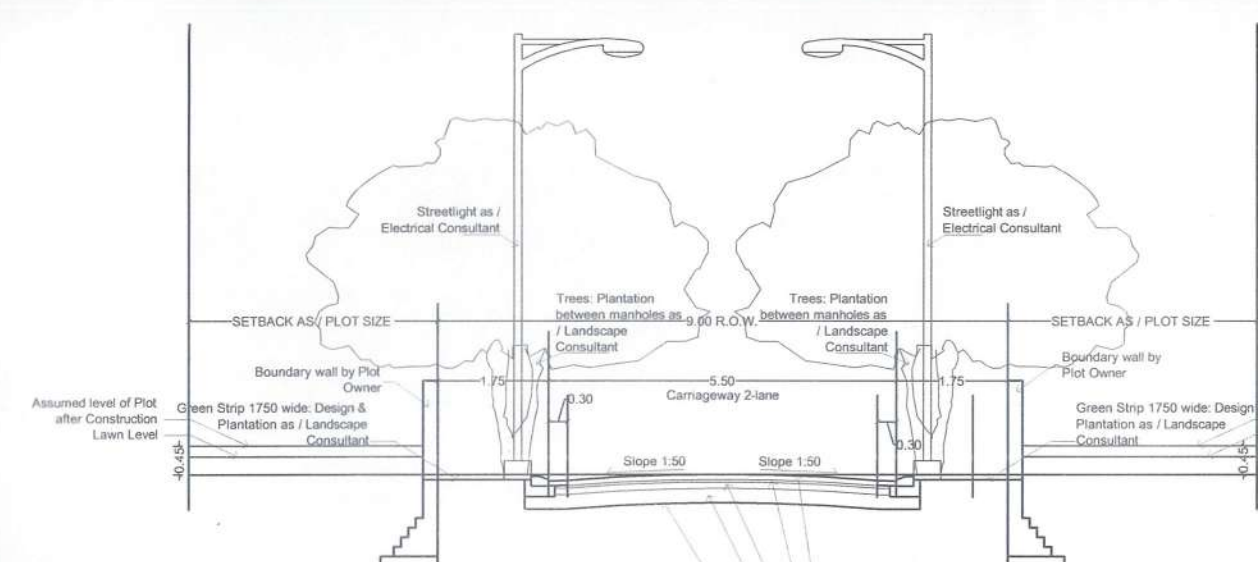

9.0 M WIDE ROAD  
Typical Section through Green Strip, Trees and Plot Boundary Wall

ROAD SECTIONS THROUGH 9 M. WIDE ROAD

7.5 M WIDE ROAD  
Typical Section through Green Strip, Trees and Plot Boundary Wall

ROAD SECTIONS THROUGH 7.5 M. WIDE ROAD

