


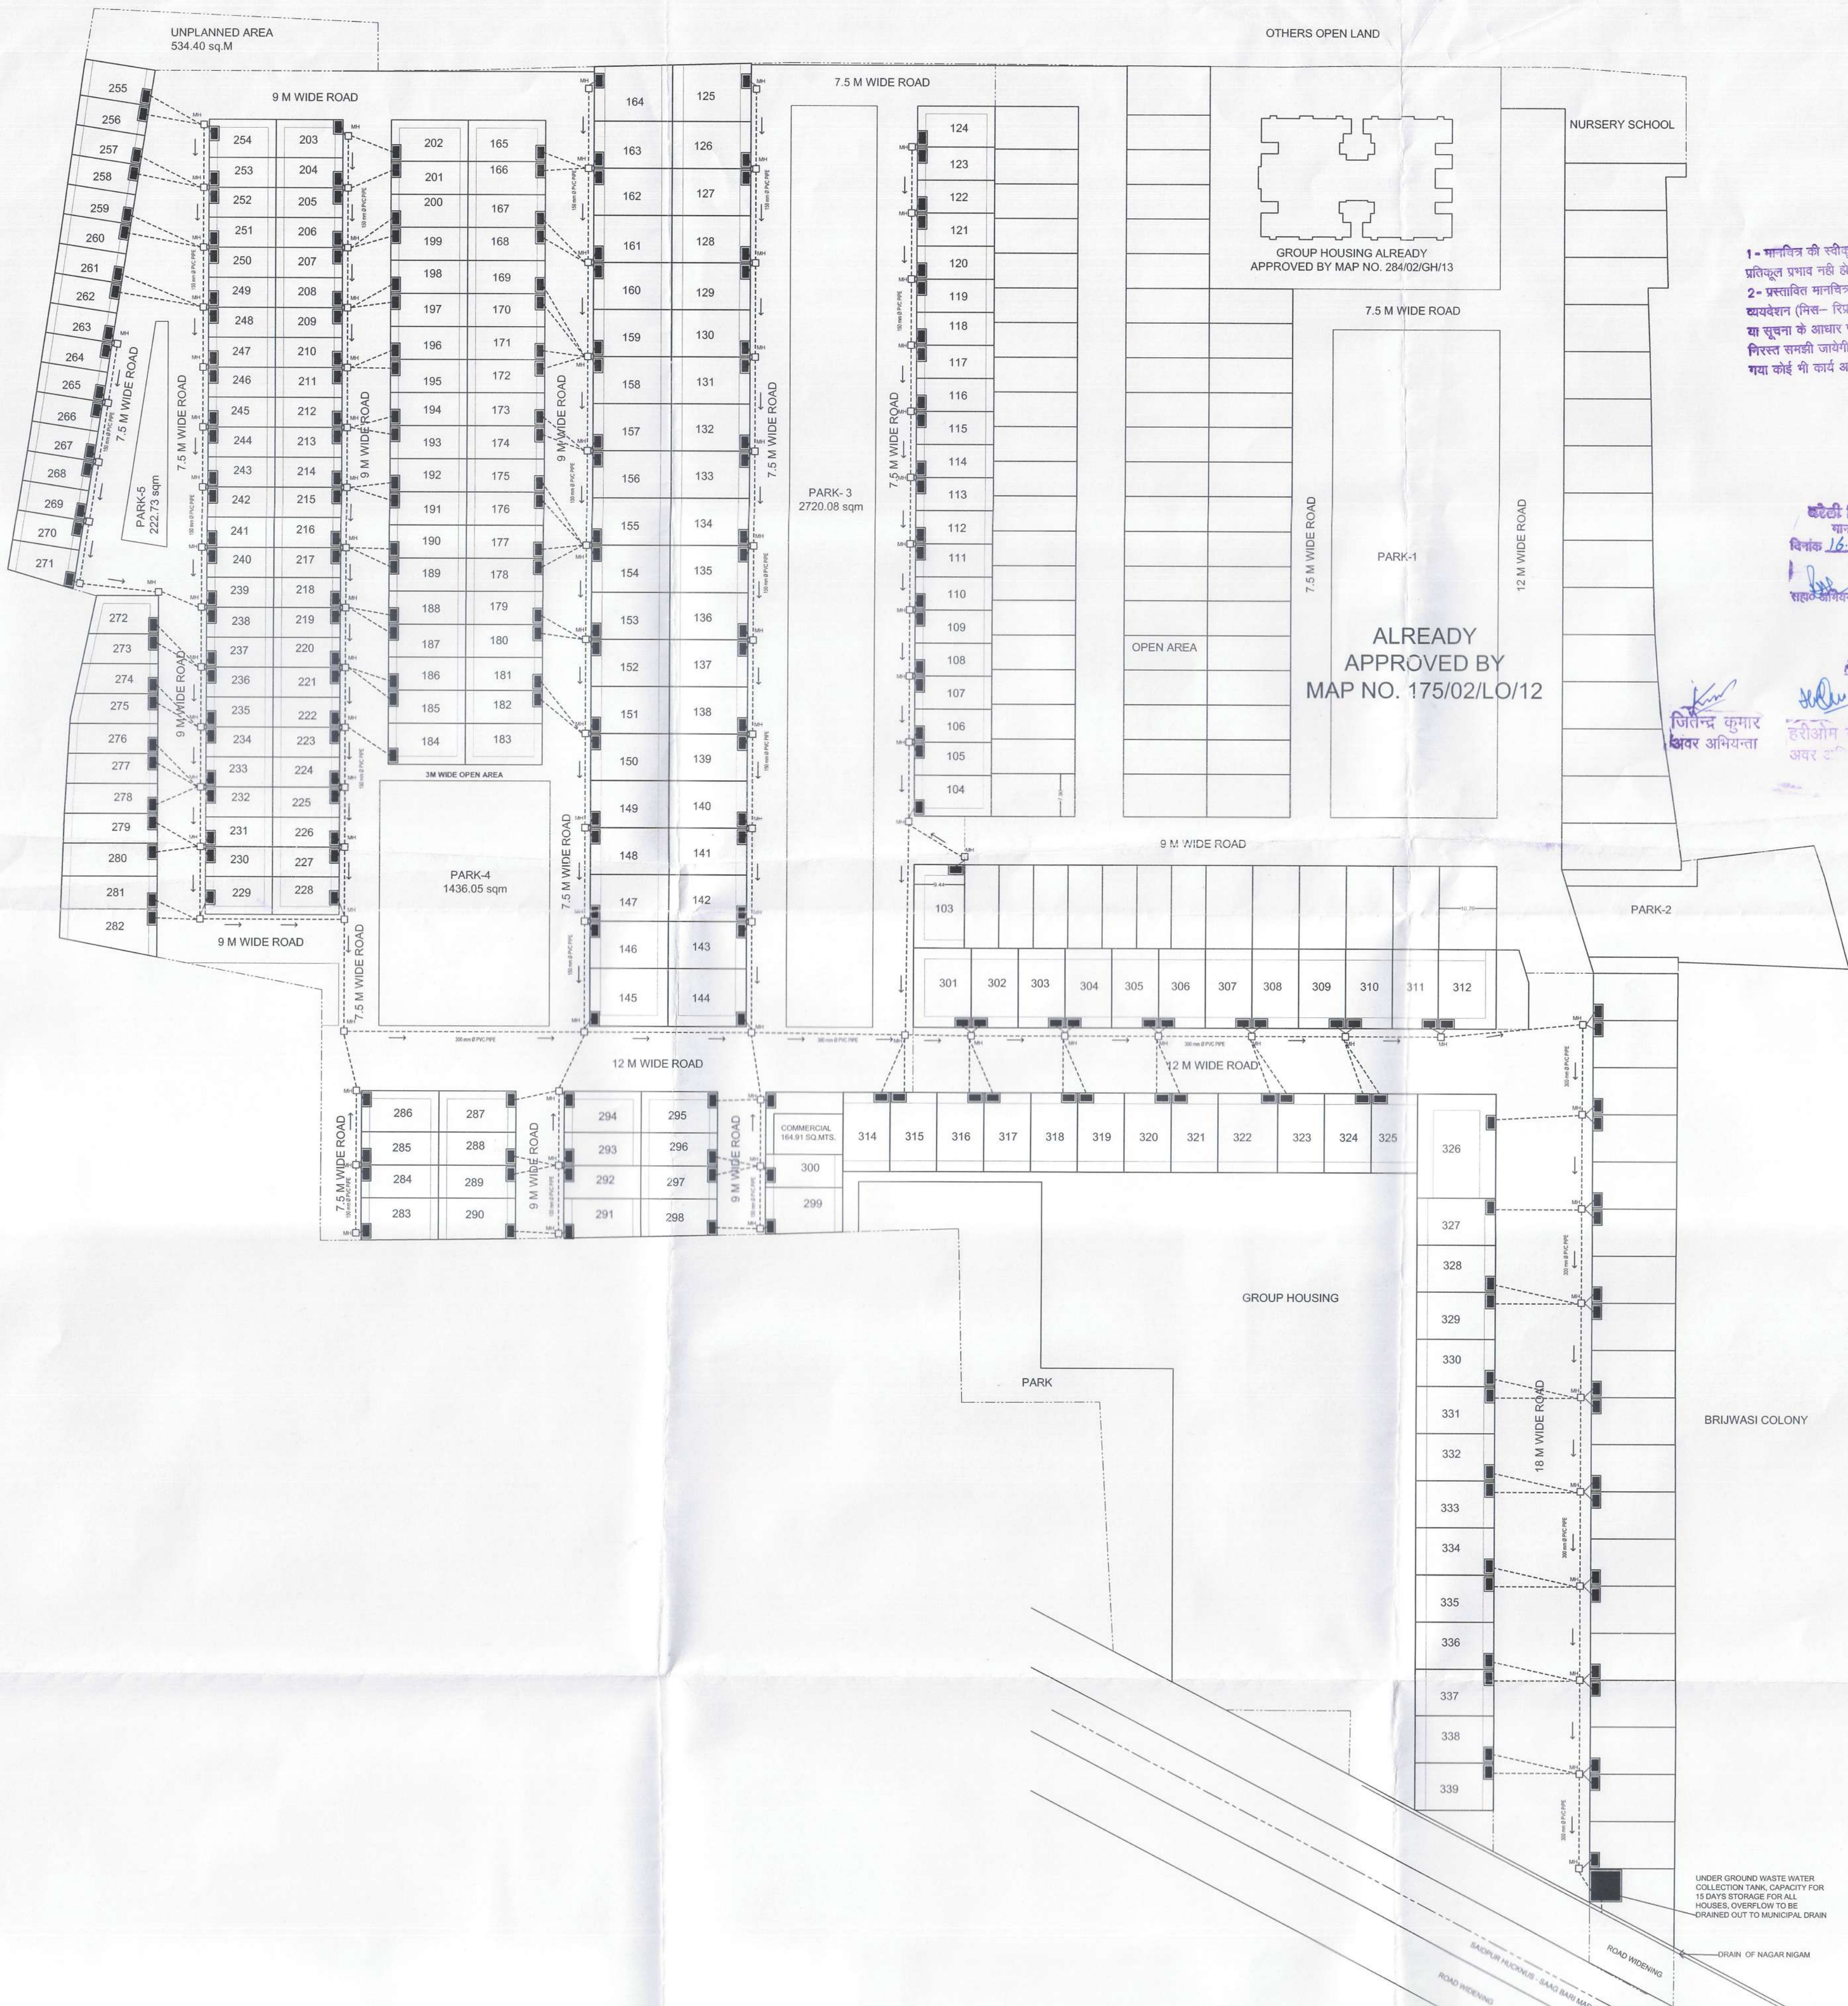

1- मानचित्र की स्वीकृति से किसी के स्वामित्व पर कोई प्रतिफल प्रभाव नहीं होगा।
2- प्रस्तावित मानचित्र की स्वीकृति यदि प्राचीन द्वारा सार्वजनिक व्यवस्था (मिस- रिजर्वेशन या किसी कपट पूर्ण व्यवस्था या सुचना के आधार पर प्राप्त की है। तो यह अनुज्ञा स्वतः से निरस्त समझी जायेगी तथा इस अनुज्ञा के आधार पर किया गया कोई भी कार्य अवैध होगा।

हरेली विकास प्राधिकरण, हरेली
मानचित्र सं. 192/02/LO/15
दिनांक 16-4-16 से दिनांक 15-4-21 तक
स्वीकृति/निर्णीकृत
सहित अभियन्ता
जितेन्द्र कुमार
अवर अभियन्ता
हरिओम गुप्ता
अवर अभियन्ता

For Mega Infracity Private Limited
OWNER'S SIGN
Authorised Signatory

ARCHITECT'S SIGN
Dr. Akshay Khandelwal
A-16909
CA/2010/47660
Mob. 9837167227

ARCHITECTS:
MEHTA & ASSOCIATES
C-74, ANAND VIHAR,
DELHI -110092
PH : 22141258, 22144521

PROJECT TITLE
LAYOUT OF MEGA DREAM HOMES FOR M/S MEGA INFRACITY PVT. LTD. REGISTERED OFFICE AT C-2, MEGA CITY 1ST FLOOR, SANJAY NAGAR BYE PASS, BAREILLY.

FOR SITE AT KHASRA NO. 140, 141, 143, 144, 145, 146, 147 & PART OF 142, 148, 149, 150 AT VILLAGE SAIDPUR HAKNAS, SAAG BARI BAGH, MINI BYE PASS, BAREILLY

DRAWING TITLE
LAYOUT PLAN SEWAGE SYSTEM & GARBAGE DISPOSAL
SCALE
1:500
DATE
NOV/2015
DEALT BY
—
DRAWING NO.
1A