


G.T. ROAD

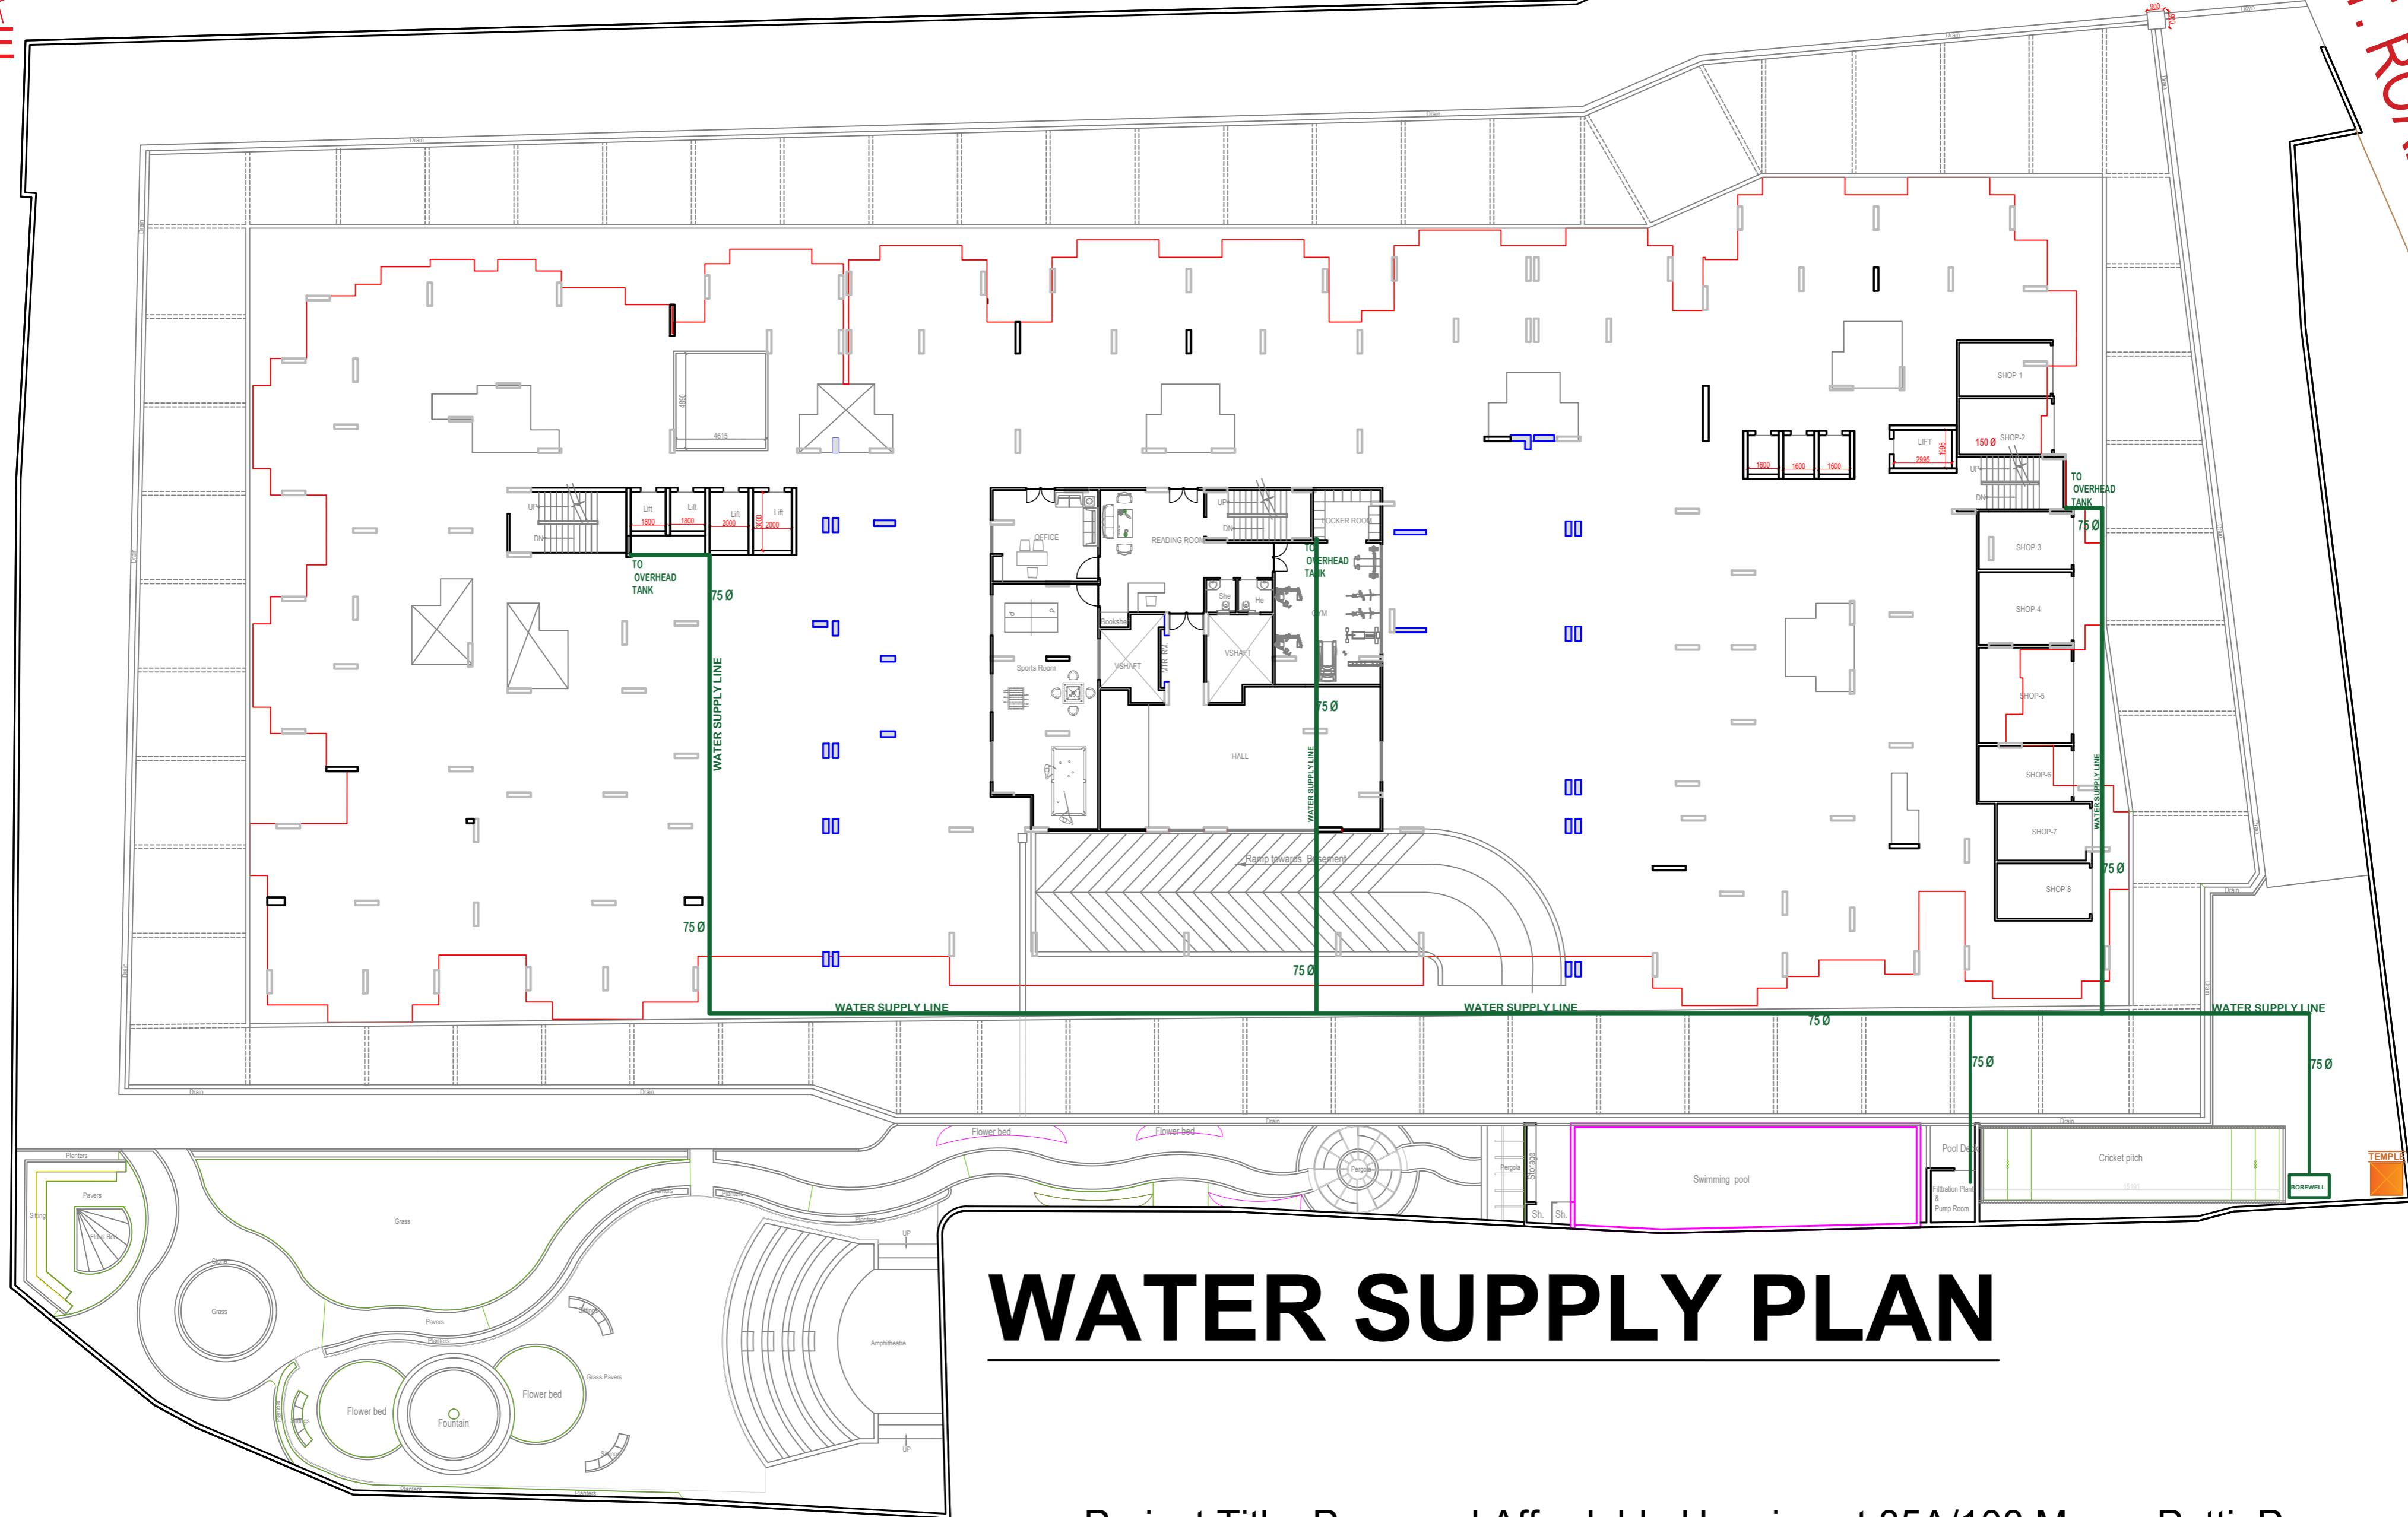

# WATER SUPPLY PLAN

Project Title :Proposed Affordable Housing at 85A/108,Meera Patti, Prayagraj, UP