


S.No.	SYMBOL	DESCRIPTION
1.		DOMESTIC WATER SUPPLY PIPE (DWS)
2.		FLUSHING WATER SUPPLY PIPE
3.		TUBE WELL PIPE
4.		IRRIGATION WATER SUPPLY LINE
5.		BORE WELL
6.		GARDEN HYDRANT
7.		

LEGEND OF SEWERAGE PIPE SIZE DIA. DESCRIPTION / PIPES SIZE	
	STORM WATER LINE
	CATCH BASIN
	CIRCULAR STORM WATER MANHOLE
R.L	RAOD LEVEL
I.L	INVERT LEVEL
C.L	CONNECTION LEVEL

GENERAL NOTES :-	
1	1000 SOIL VENT & PIPE
2	1000 WASTE & VENT PIPE
3	75 Ø AS PIPE
4	CWS DN. TAKE PIPE FOR TOP 3 FLOOR
5	CWS DN. TAKE PIPE FOR GR TO 5TH FLOOR
6	CWS DN. TAKE PIPE FOR 6TH TO 11TH FLOOR
7	CWS DN. TAKE PIPE FOR 12 TO 17TH FLOOR
8	FWS DN. TAKE PIPE FOR TOP 3 FLOOR
9	FWS DN. TAKE PIPE FOR GR TO 5TH FLOOR
10	FWS DN. TAKE PIPE FOR 6TH TO 11TH FLOOR
11	FWS DN. TAKE PIPE FOR 12 TO 17TH FLOOR
12	BALCONY RAIN WATER PIPE
13	TERRACE RAIN WATER PIPE
14	HOT WATER SUPPLY DN.TAKE PIPE

GENERAL NOTES :-	
W.C TO SOIL STACK - 1000 PIPE	
F.T TO WASTE STACK - 1000 PIPE	
F.D TO FT - 500 WASTE PIPE	
WASH BASIN TO FT - 320 WASTE PIPE	
F.T TO G.T - 1000 WASTE PIPE	
U.T TO SOIL STACK - 1000 PIPE	
URINAL TO U.T 400 SOIL PIPE	
FT FLOOR TRAP (P TRAP 100 X 100)	
FD FLOOR DRAIN (100X 50)	
COP CLEAN OUT PLUG	
FCO FLOOR CLAN OUT	

GENERAL NOTES :-	
A	1000 SOIL AND WASTE PIPE
B	500 WASTE PIPE
C	320 WASTE PIPE
D	1000 WASTE PIPE FOR KITCHEN
E	400 SOIL PIPE FOR URINAL

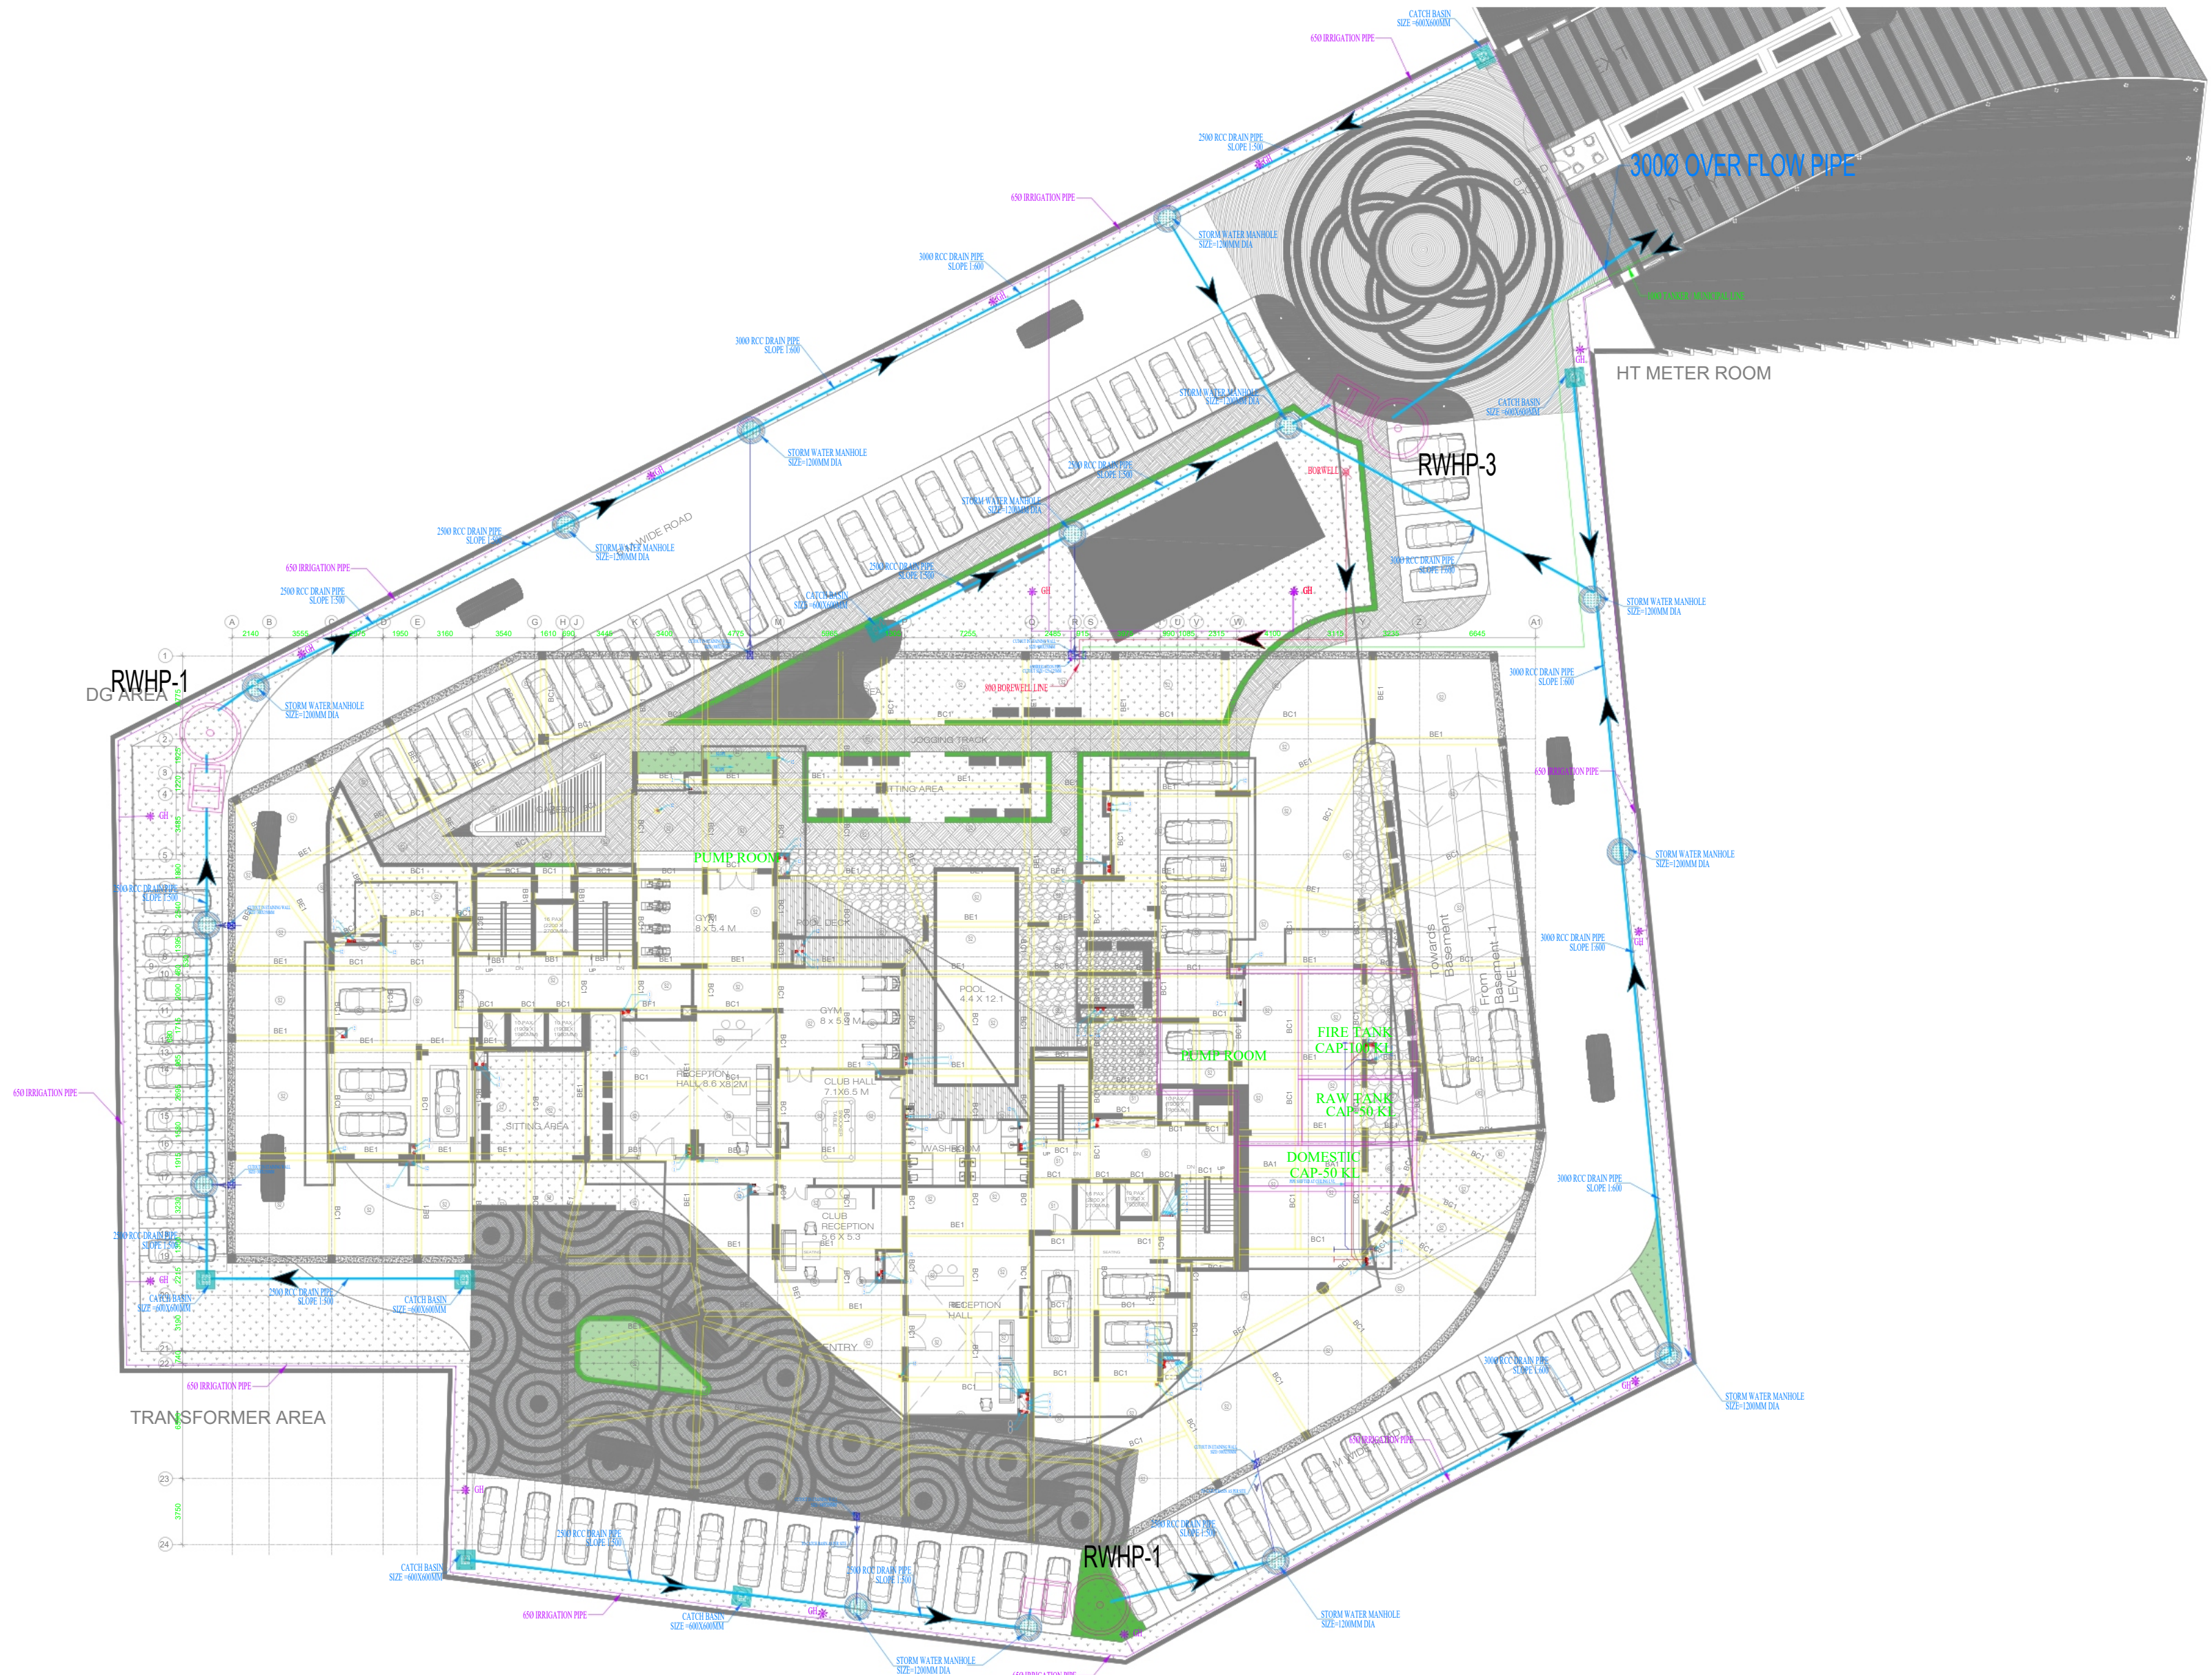

STILT FLOOR PLAN

PROJECT TITLE -
EIFFEL PALM VISTA ,
DEVA ROAD LUCKNOW

RAVINDRA KUMAR
SRIVASTAVA
CA/96/20174

EIFFEL INFRADEVELOPERS PVT. LTD.,
umesh@eiffelinfra.co.in,
7275274041
devmitra@eiffelinfra.co.in,
8318980296

Eiffel InfraDevelopers Pvt. Ltd.

Authorized Signatory

AR:RA:(Y)
Architects : RASHIT ASSOCIATES : P
mails@ar-ra-y.com
D-402, Annapurni
Princely, Sector 76,
Noida, Uttar Pradesh

WATER SUPPLY PLAN

MEP CONSULTANT:

SYSTEM CONSULTANCY SERVICES
1-1/79, 1st Floor, Sector 16, Rohini, Delhi
22, Ravindra Enclave, Ravindra Pali, Lucknow
Email: design@systemconsultancy.com



FILE NO.
SUBMISSION DATE
28 APRIL 2026

SHEET