


# ELECTRIC LINE LAYOUT

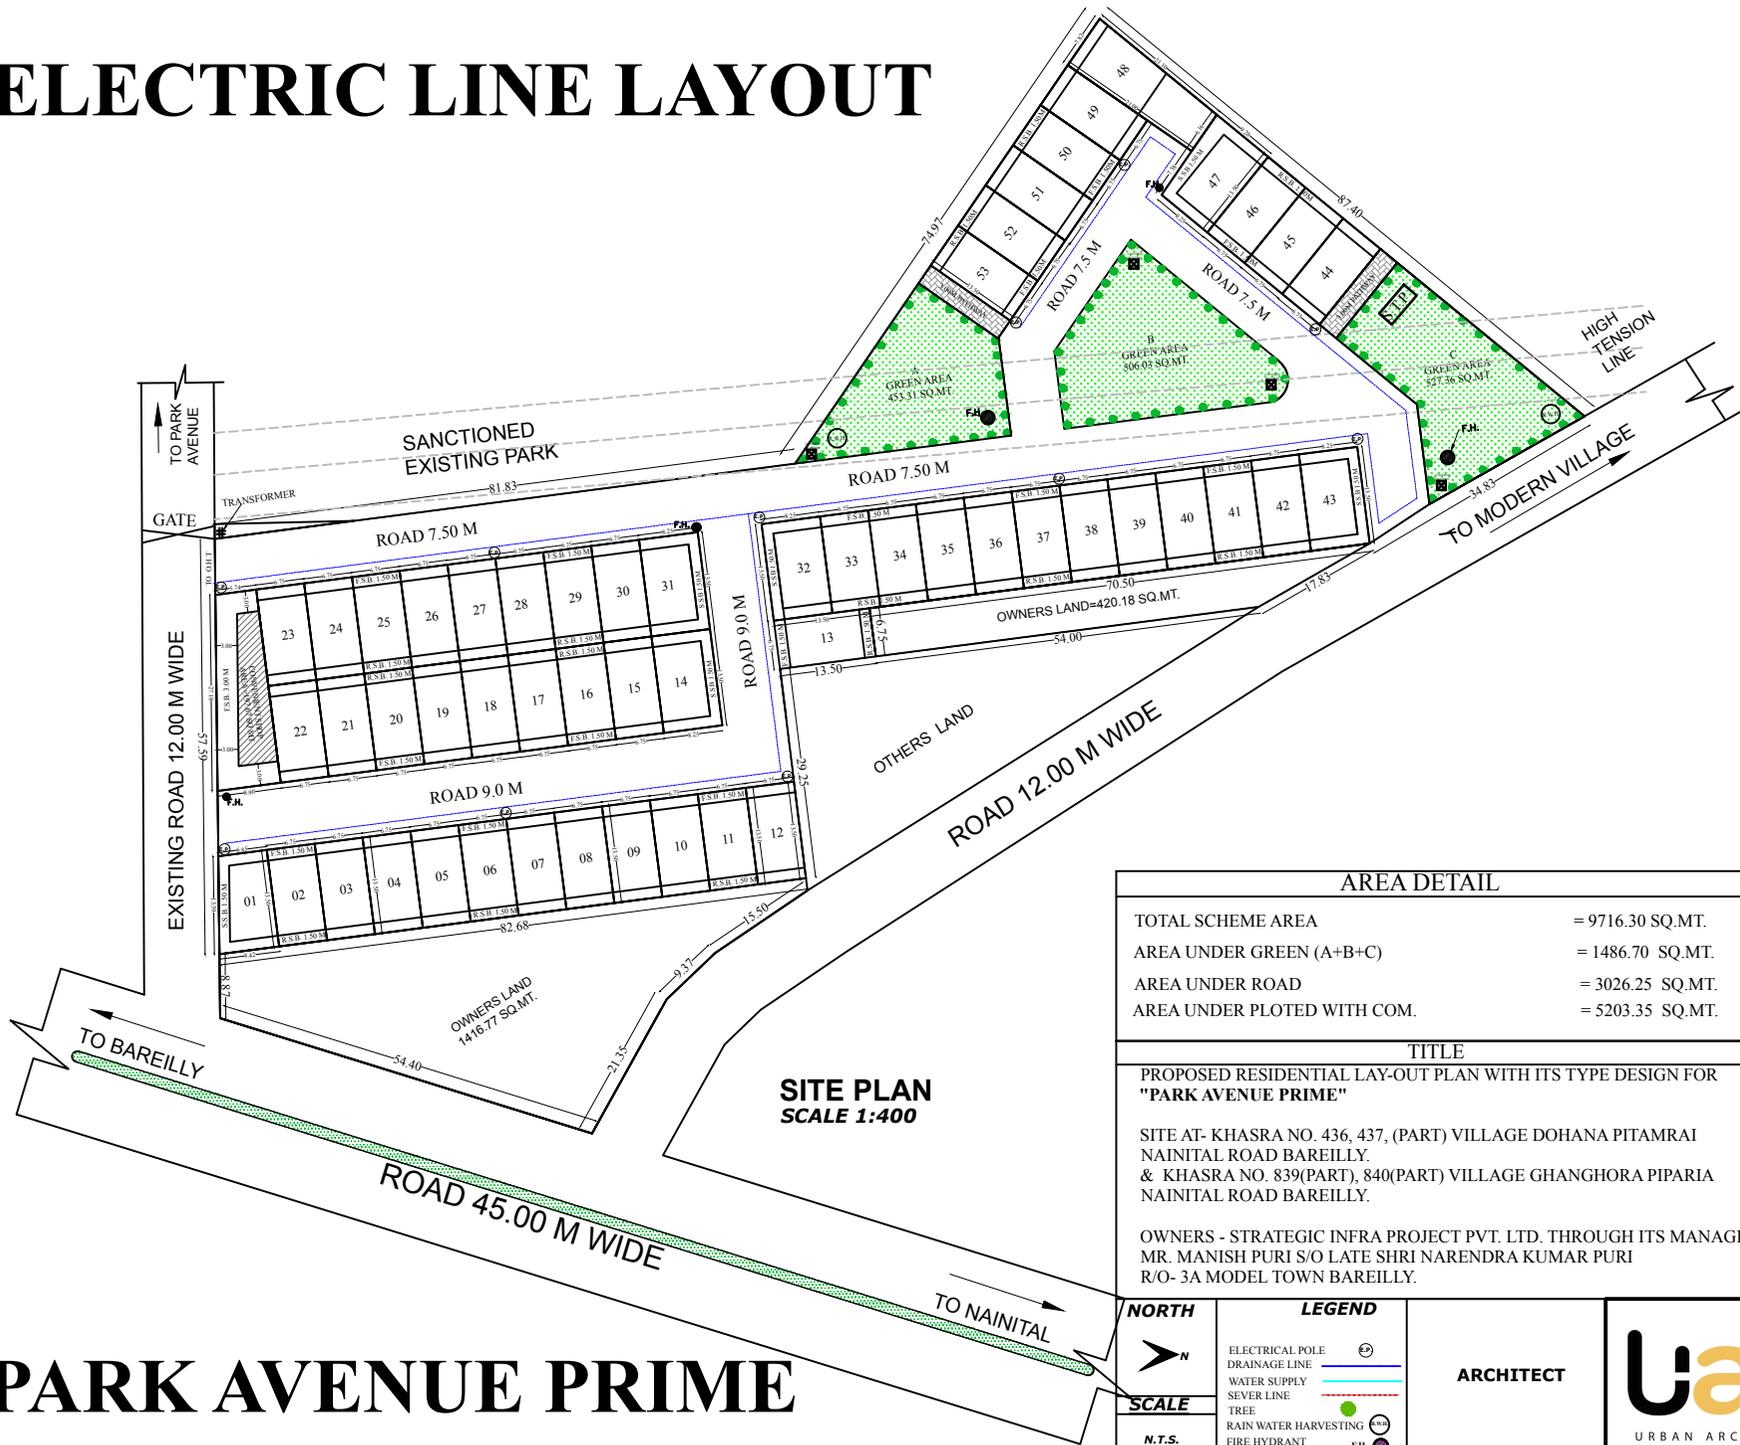

## AREA DETAIL

TOTAL SCHEME AREA	= 9716.30 SQ.MT.
AREA UNDER GREEN (A+B+C)	= 1486.70 SQ.MT.
AREA UNDER ROAD	= 3026.25 SQ.MT.
AREA UNDER PLOTTED WITH COM.	= 5203.35 SQ.MT.

## TITLE

PROPOSED RESIDENTIAL LAY-OUT PLAN WITH ITS TYPE DESIGN FOR "PARK AVENUE PRIME"

SITE AT- KHASRA NO. 436, 437, (PART) VILLAGE DOHANA PITAMRAI NAINITAL ROAD BAREILLY.  
& KHASRA NO. 839(PART), 840(PART) VILLAGE GHANGHORA PIPARIA NAINITAL ROAD BAREILLY.

OWNERS - STRATEGIC INFRA PROJECT PVT. LTD. THROUGH ITS MANAGER MR. MANISH PURI S/O LATE SHRI NARENDRA KUMAR PURI R/O- 3A MODEL TOWN BAREILLY.

## NORTH



## SCALE

N.T.S.

## LEGEND

- ELECTRICAL POLE
- DRAINAGE LINE
- WATER SUPPLY LINE
- SEWER LINE
- TREE
- RAIN WATER HARVESTING
- FIRE HYDRANT

ARCHITECT



# PARK AVENUE PRIME