


50.00 M Wide Road

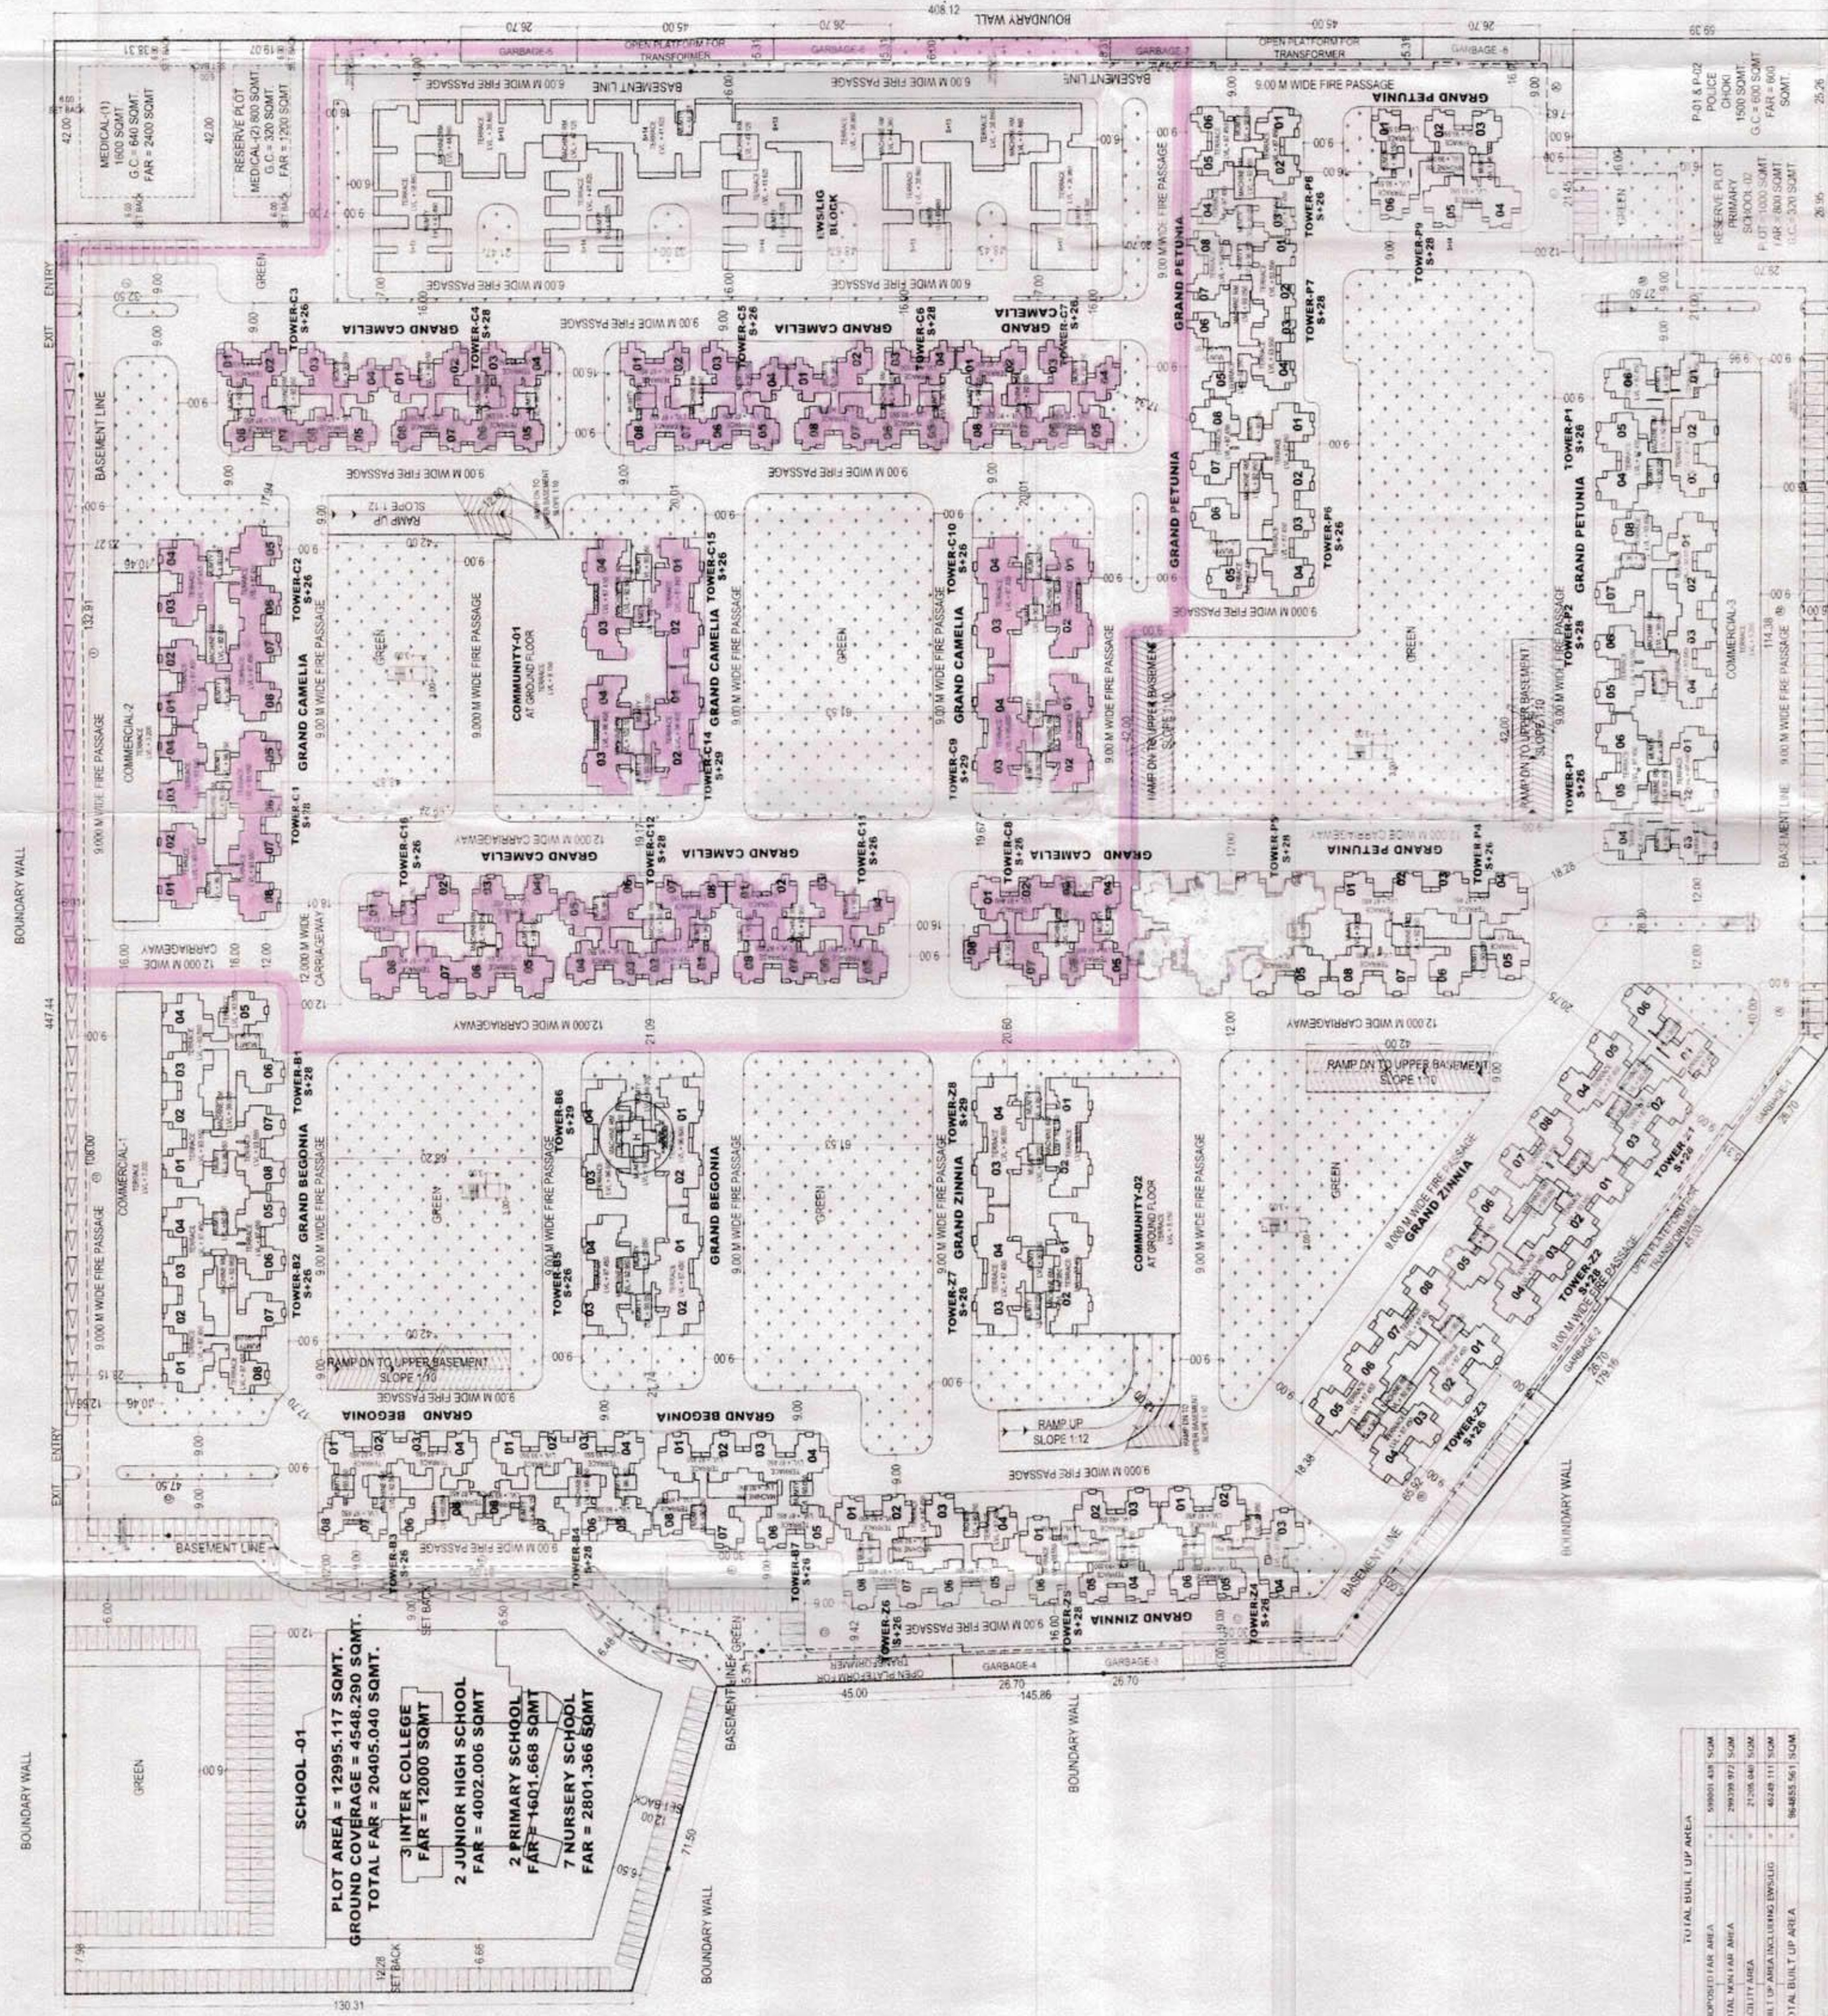

75.00 M Wide Road

LAYOUT PLAN

NOTE: 1. All dimensions are in meters (m).

































NOTE: 2

AREA CHART IS IN SHEET NO. - S-02

PROJECT TITLE:

PROPOSED & PURCHASABLE GROUP

HOUSING PLAN FOR M/S. PRATEEK

REALTORS INDIA PVT. LTD. AT PLOT

NO. 4 / B.S. 91 & B.S. 95 SIDDHARTH

VIHAR NO. 24 GHAZIABAD

DRAWING TITLE:

LAYOUT PLAN












For Prateek Realtors India Pvt. Ltd.

Authorized Signatory