


AREA IN ROAD WIDENING
= 92.82 sq.mt.

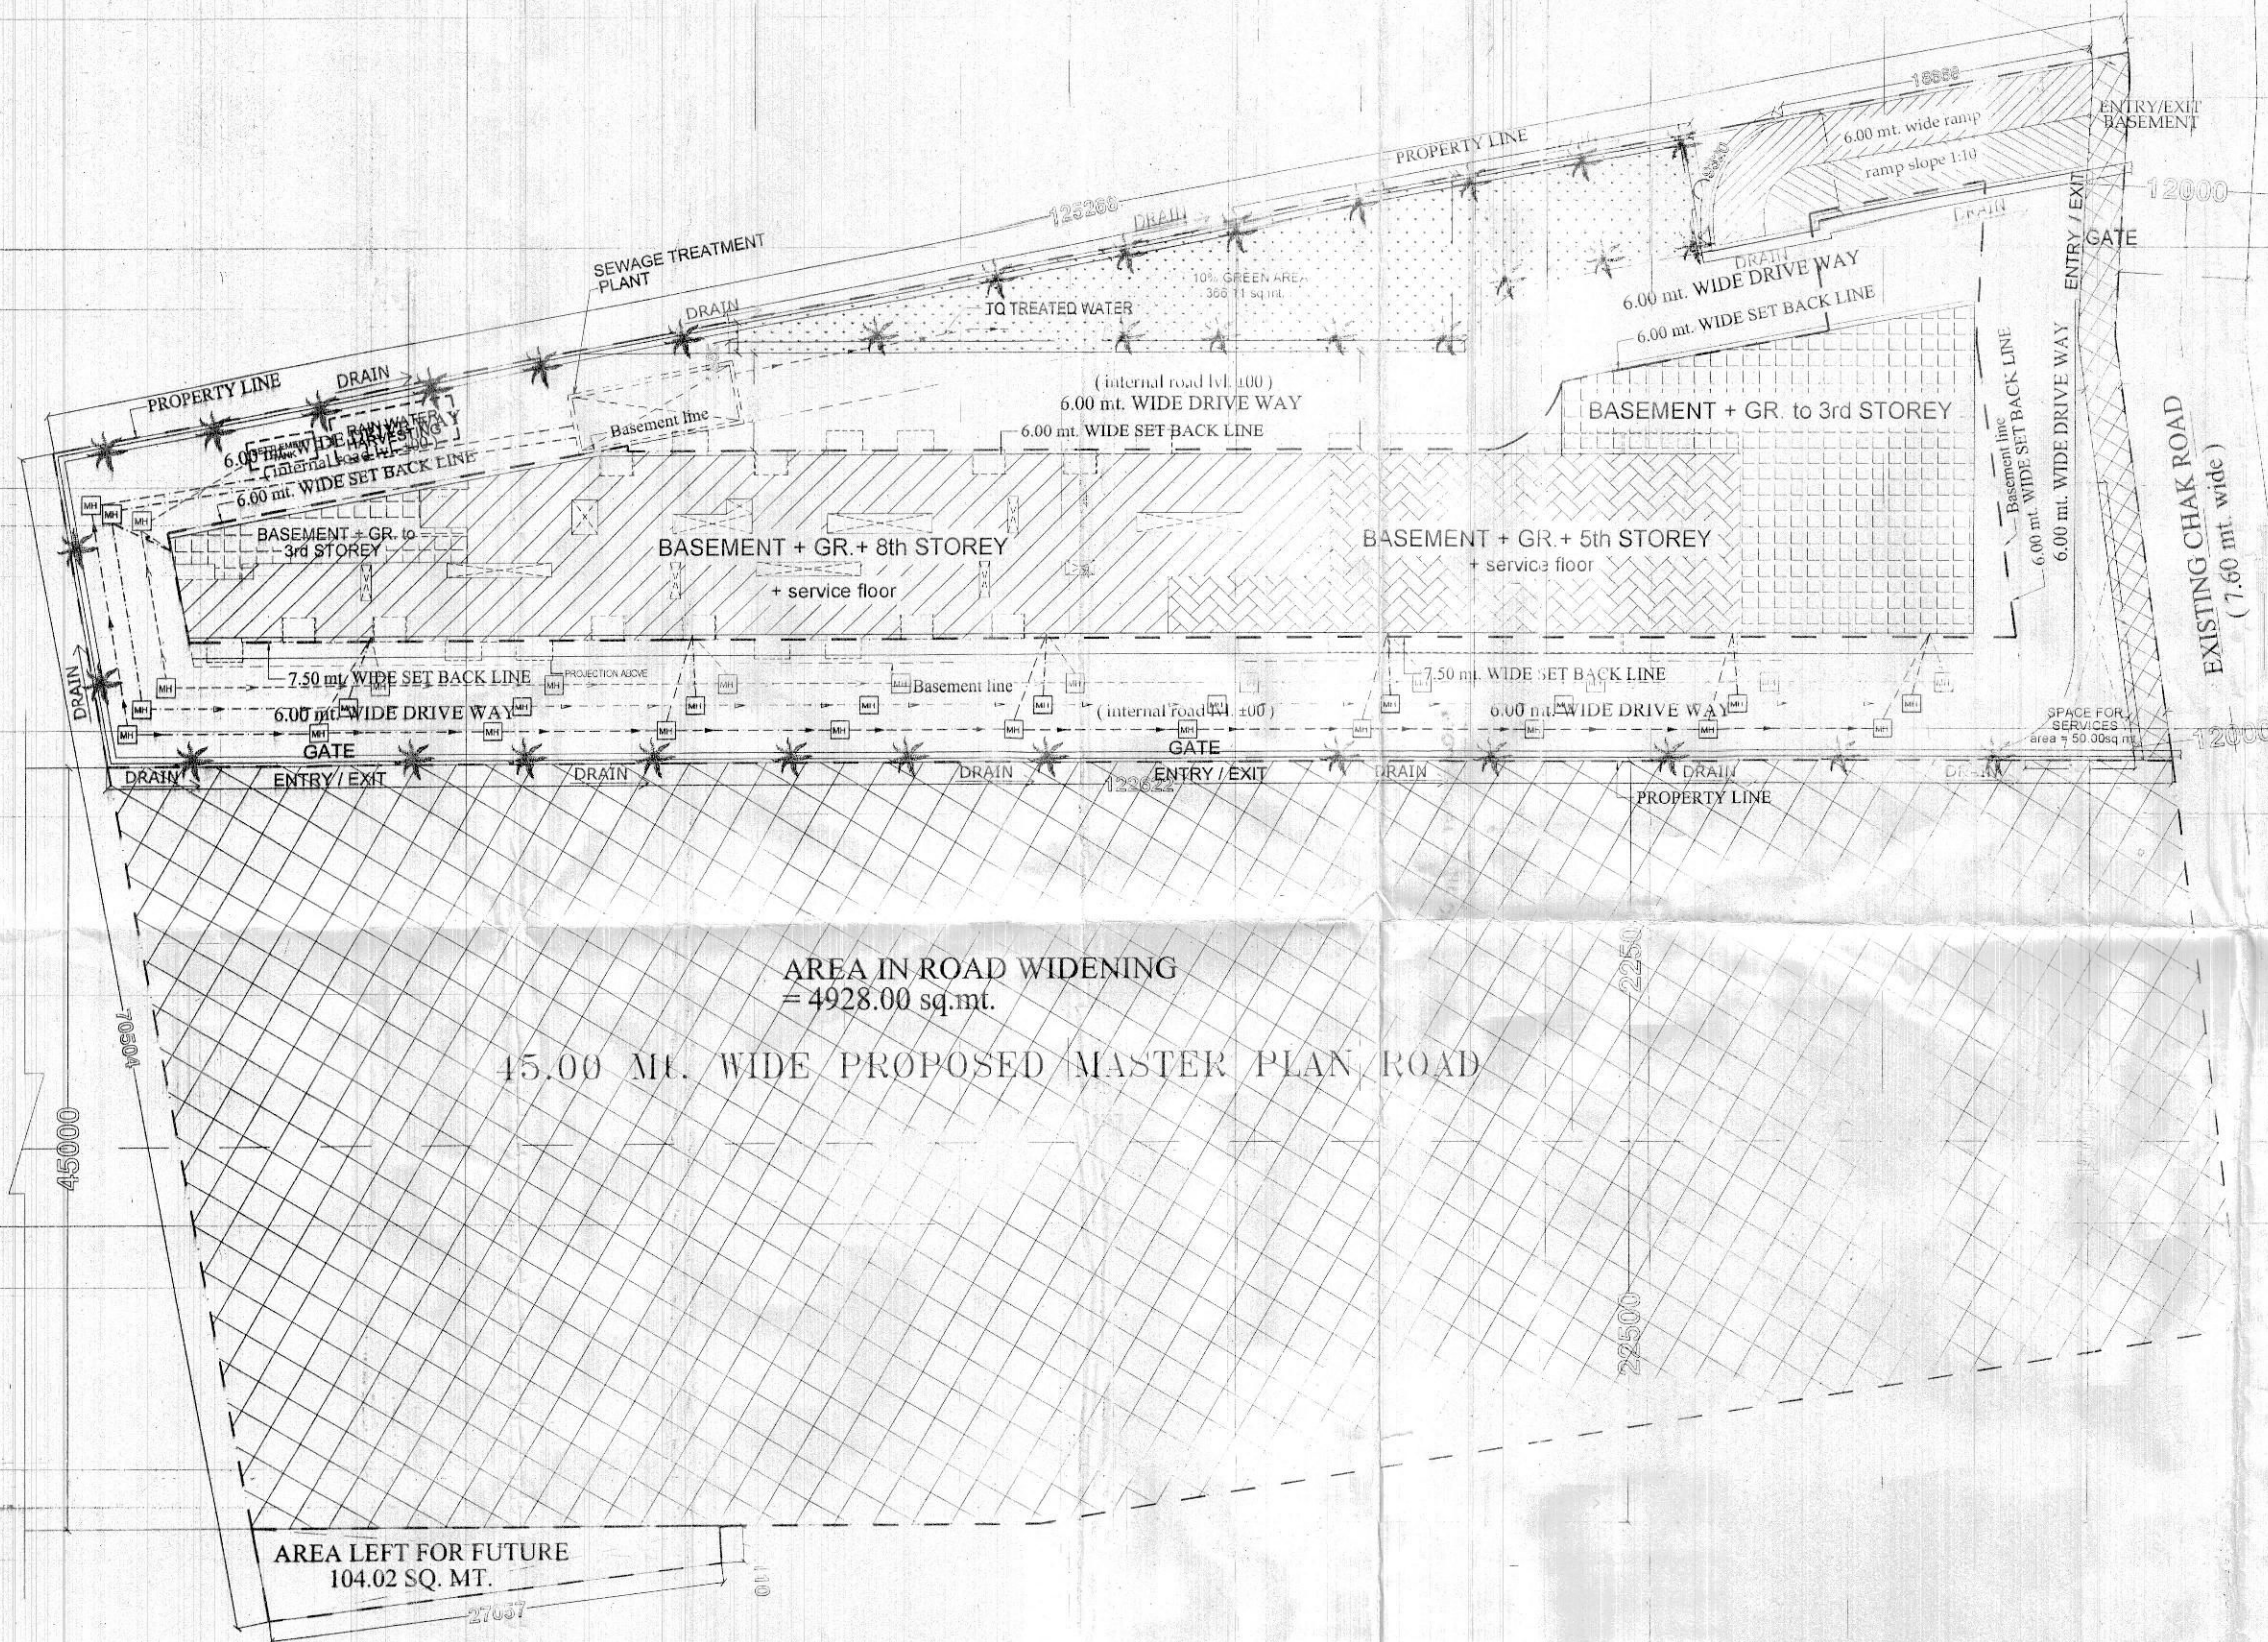

AREA IN ROAD WIDENING
= 4928.00 sq.mt.


AREA LEFT FOR FUTURE
104.02 SQ. MT.



SERVICES PLAN

SERVICES LINE DETAIL	
1	450 V.D. STORM WATER DRAIN
2	150 Ø WASTE WATER LINE
3	450 Ø SEWER LINE
4	300 Ø RAIN WATER LINE

पर्यावरण की दृष्टि से राज्य वन विधि
अभिव्यक्ति के अनुरूपत कम से कम
5% ग्रीन स्पेस लगाना अनिवार्य है।
यदि यह विवरण के अनुसार नहीं है तो
बोर्डर की विनोद कार्यालय को सूचित
करना होगा।
स्वास्थ्य सम्बन्धी किसी भी विवरण
की स्थिति में मानविकी की स्वीकृति
स्वतः निरस्त समझी जायेगी।

यह मानचित्र स्वीकृति से केवल तब तक वैध है
जब तक कि यह मानचित्र निर्गत किया जाता है।
TYP. SECTION
DETAIL A


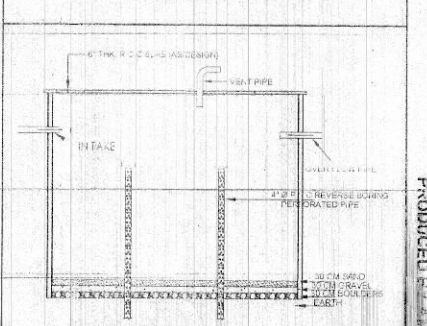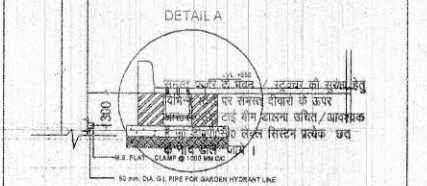

LONGITUDINAL SECTION OF RECHARGE
TANK (SHOWING DETAIL)
WATER HARVESTING

PROJECT
SUBMISSION DRAWING FOR THE PROPOSED
HOTEL BUILDING AT KHASRA NO. - 1051/4m, 1051/3m
at VILLAGE NOOR NAGAR DISTT. GHAZIABAD (U.P.)
OWNER
Mr. DEVENDRA SINGH
&
Ms. OMVEERI
DRAWING TITLE
SERVICES PLAN


CHARACTER SIGN
ARCH. SIGN

Design Studio
ANUJ AGARWAL ARCHITECTS
OFFICE: A-244 KAUSHAMBI GHAZIABAD (U.P.)
Ph: 0120 - 6454182 / 84, 4165716, TEL. FAX - 2773592
e-mail: arch.anujagarwal@gmail.com
SCALE
N.T.S.
DESIGN BY
CHECKED BY
DATE
DRG. NO.