



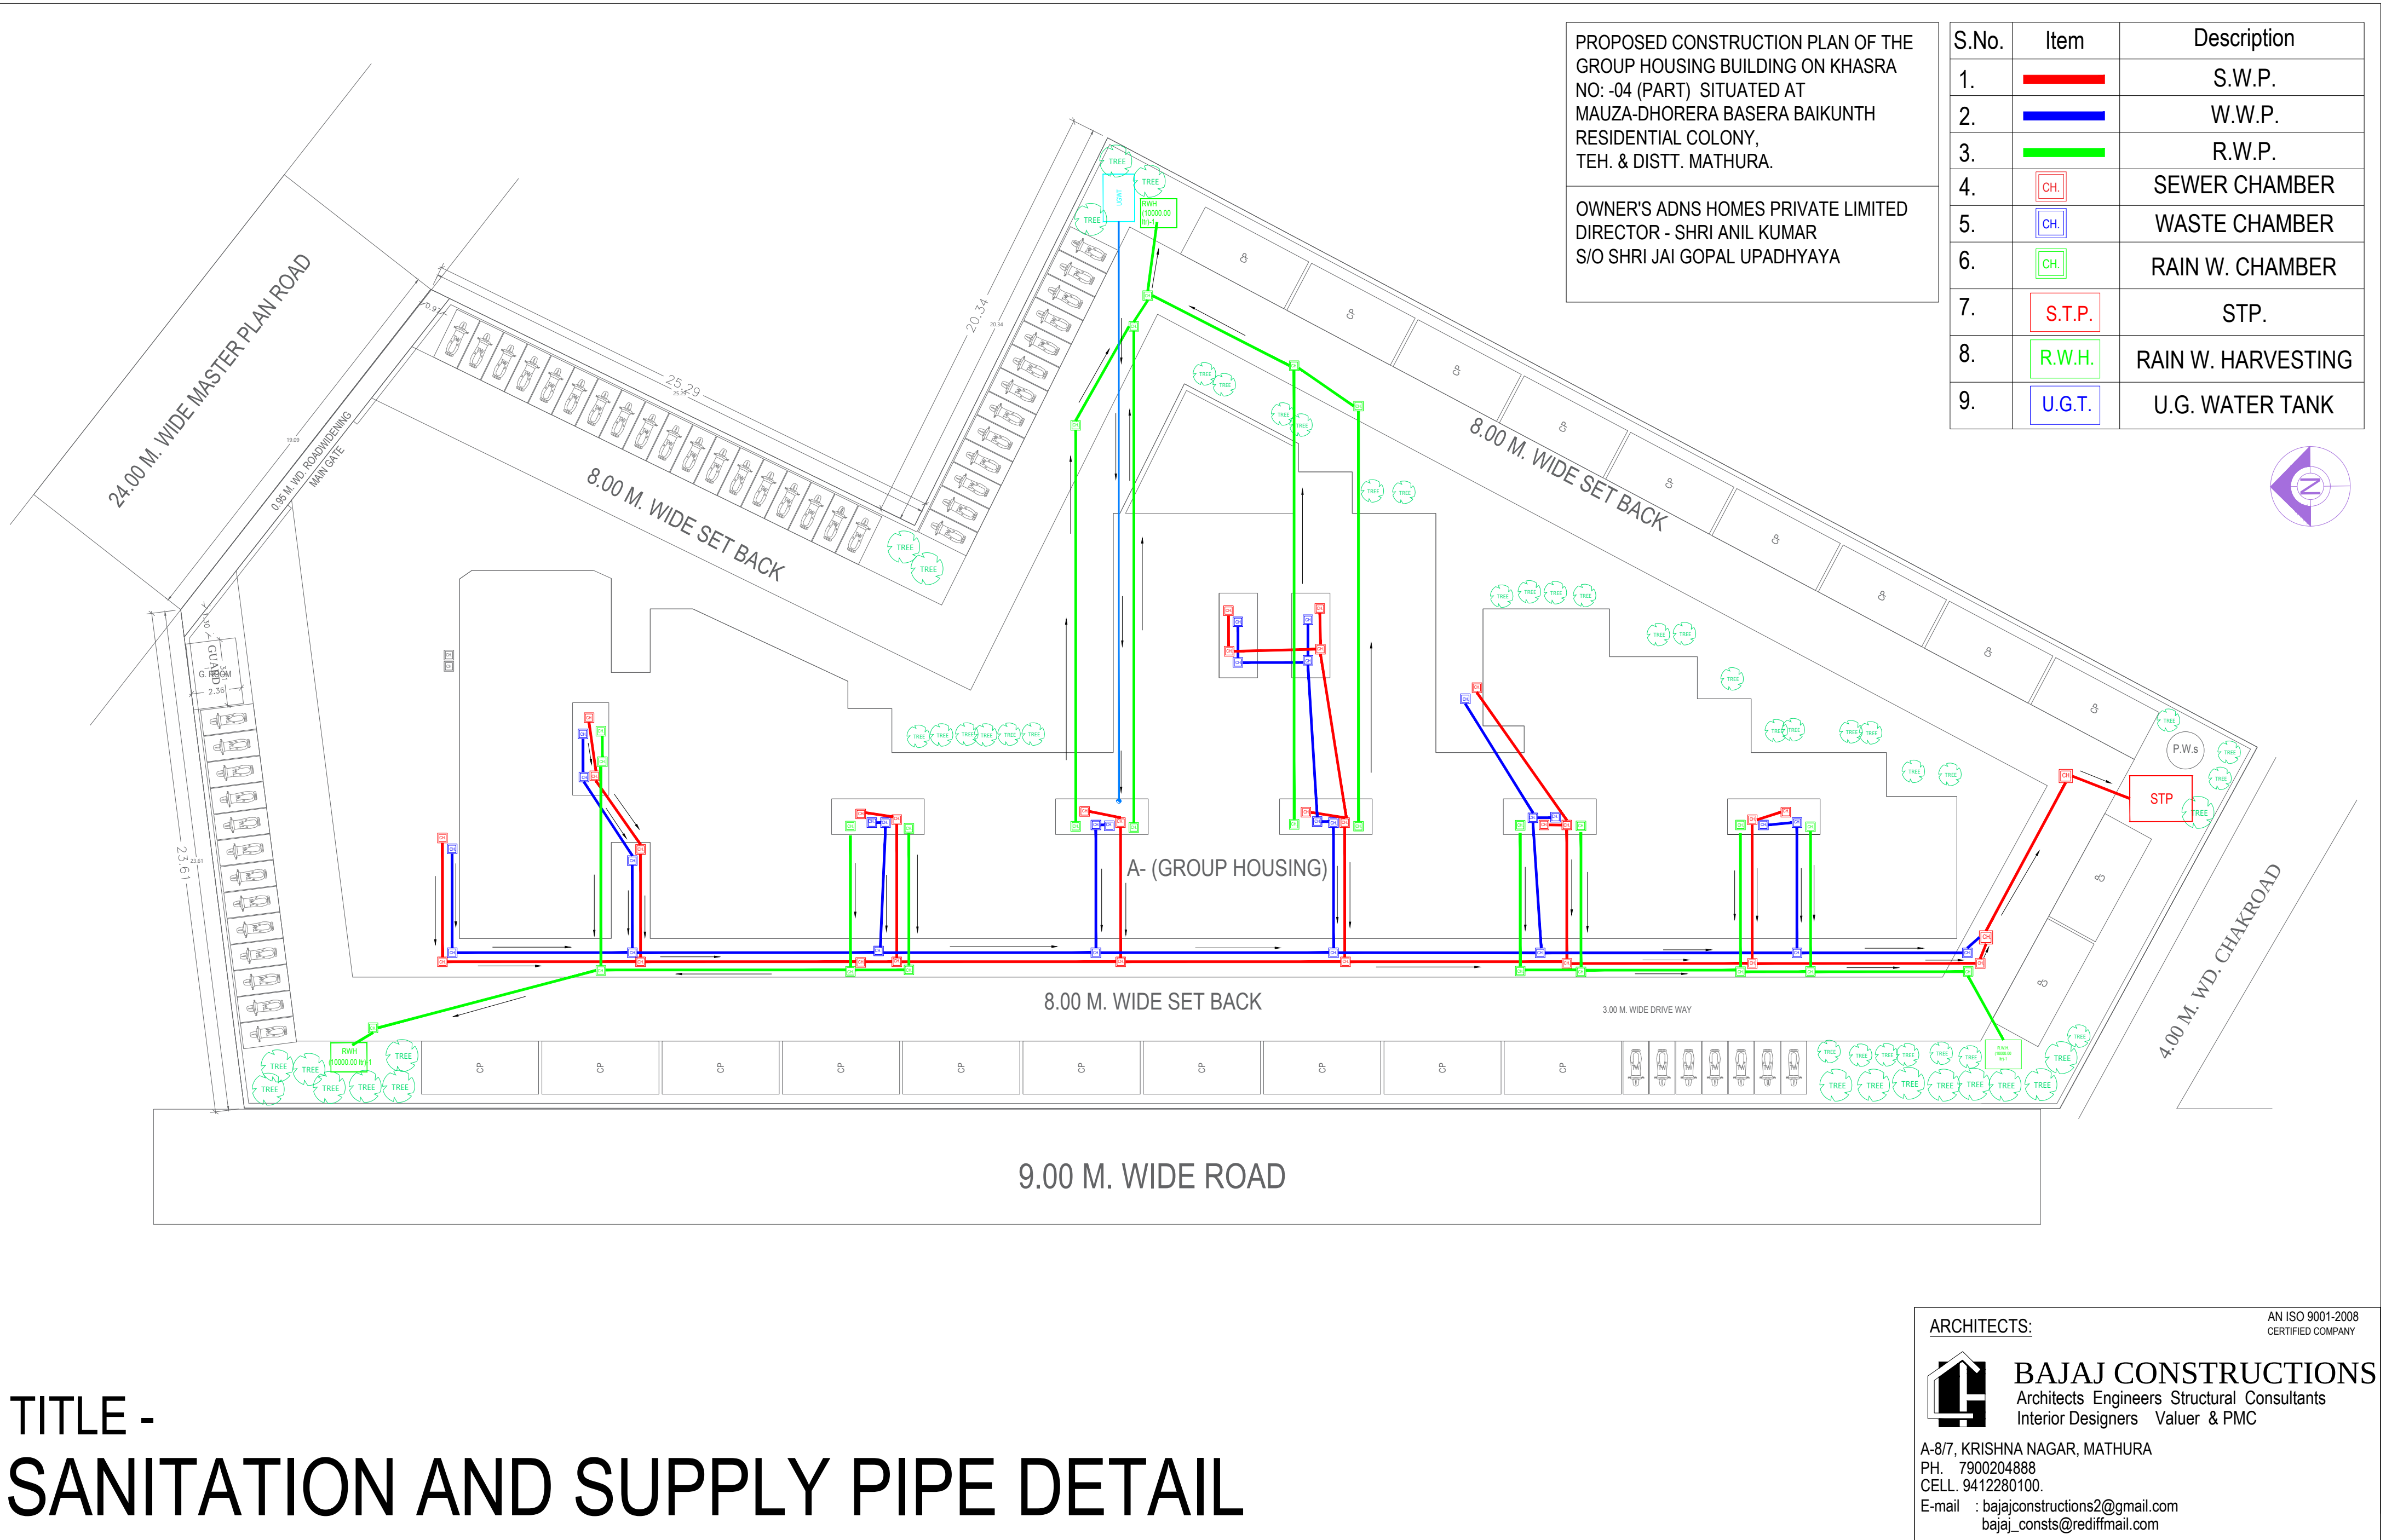

PROPOSED CONSTRUCTION PLAN OF THE GROUP HOUSING BUILDING ON KHASRA NO: -04 (PART) SITUATED AT MAUZA-DHORERA BASERA BAIKUNTH RESIDENTIAL COLONY, TEH. & DISTT. MATHURA.

OWNER'S ADNS HOMES PRIVATE LIMITED
DIRECTOR - SHRI ANIL KUMAR
S/O SHRI JAI GOPAL UPADHYAYA

S.No.	Item	Description
1.		S.W.P.
2.		W.W.P.
3.		R.W.P.
4.	CH.	SEWER CHAMBER
5.	CH.	WASTE CHAMBER
6.	CH.	RAIN W. CHAMBER
7.	S.T.P.	STP.
8.	R.W.H.	RAIN W. HARVESTING
9.	U.G.T.	U.G. WATER TANK

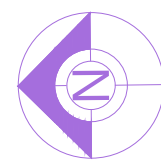

TITLE -
SANITATION AND SUPPLY PIPE DETAIL

ARCHITECTS:
**BAJAJ CONSTRUCTIONS**
Architects Engineers Structural Consultants
Interior Designers Valuer & PMC

AN ISO 9001-2008
CERTIFIED COMPANY

A-8/7, KRISHNA NAGAR, MATHURA
PH. 7900204888
CELL. 9412280100.
E-mail : bajajconstructions2@gmail.com
bajaj_consts@rediffmail.com