



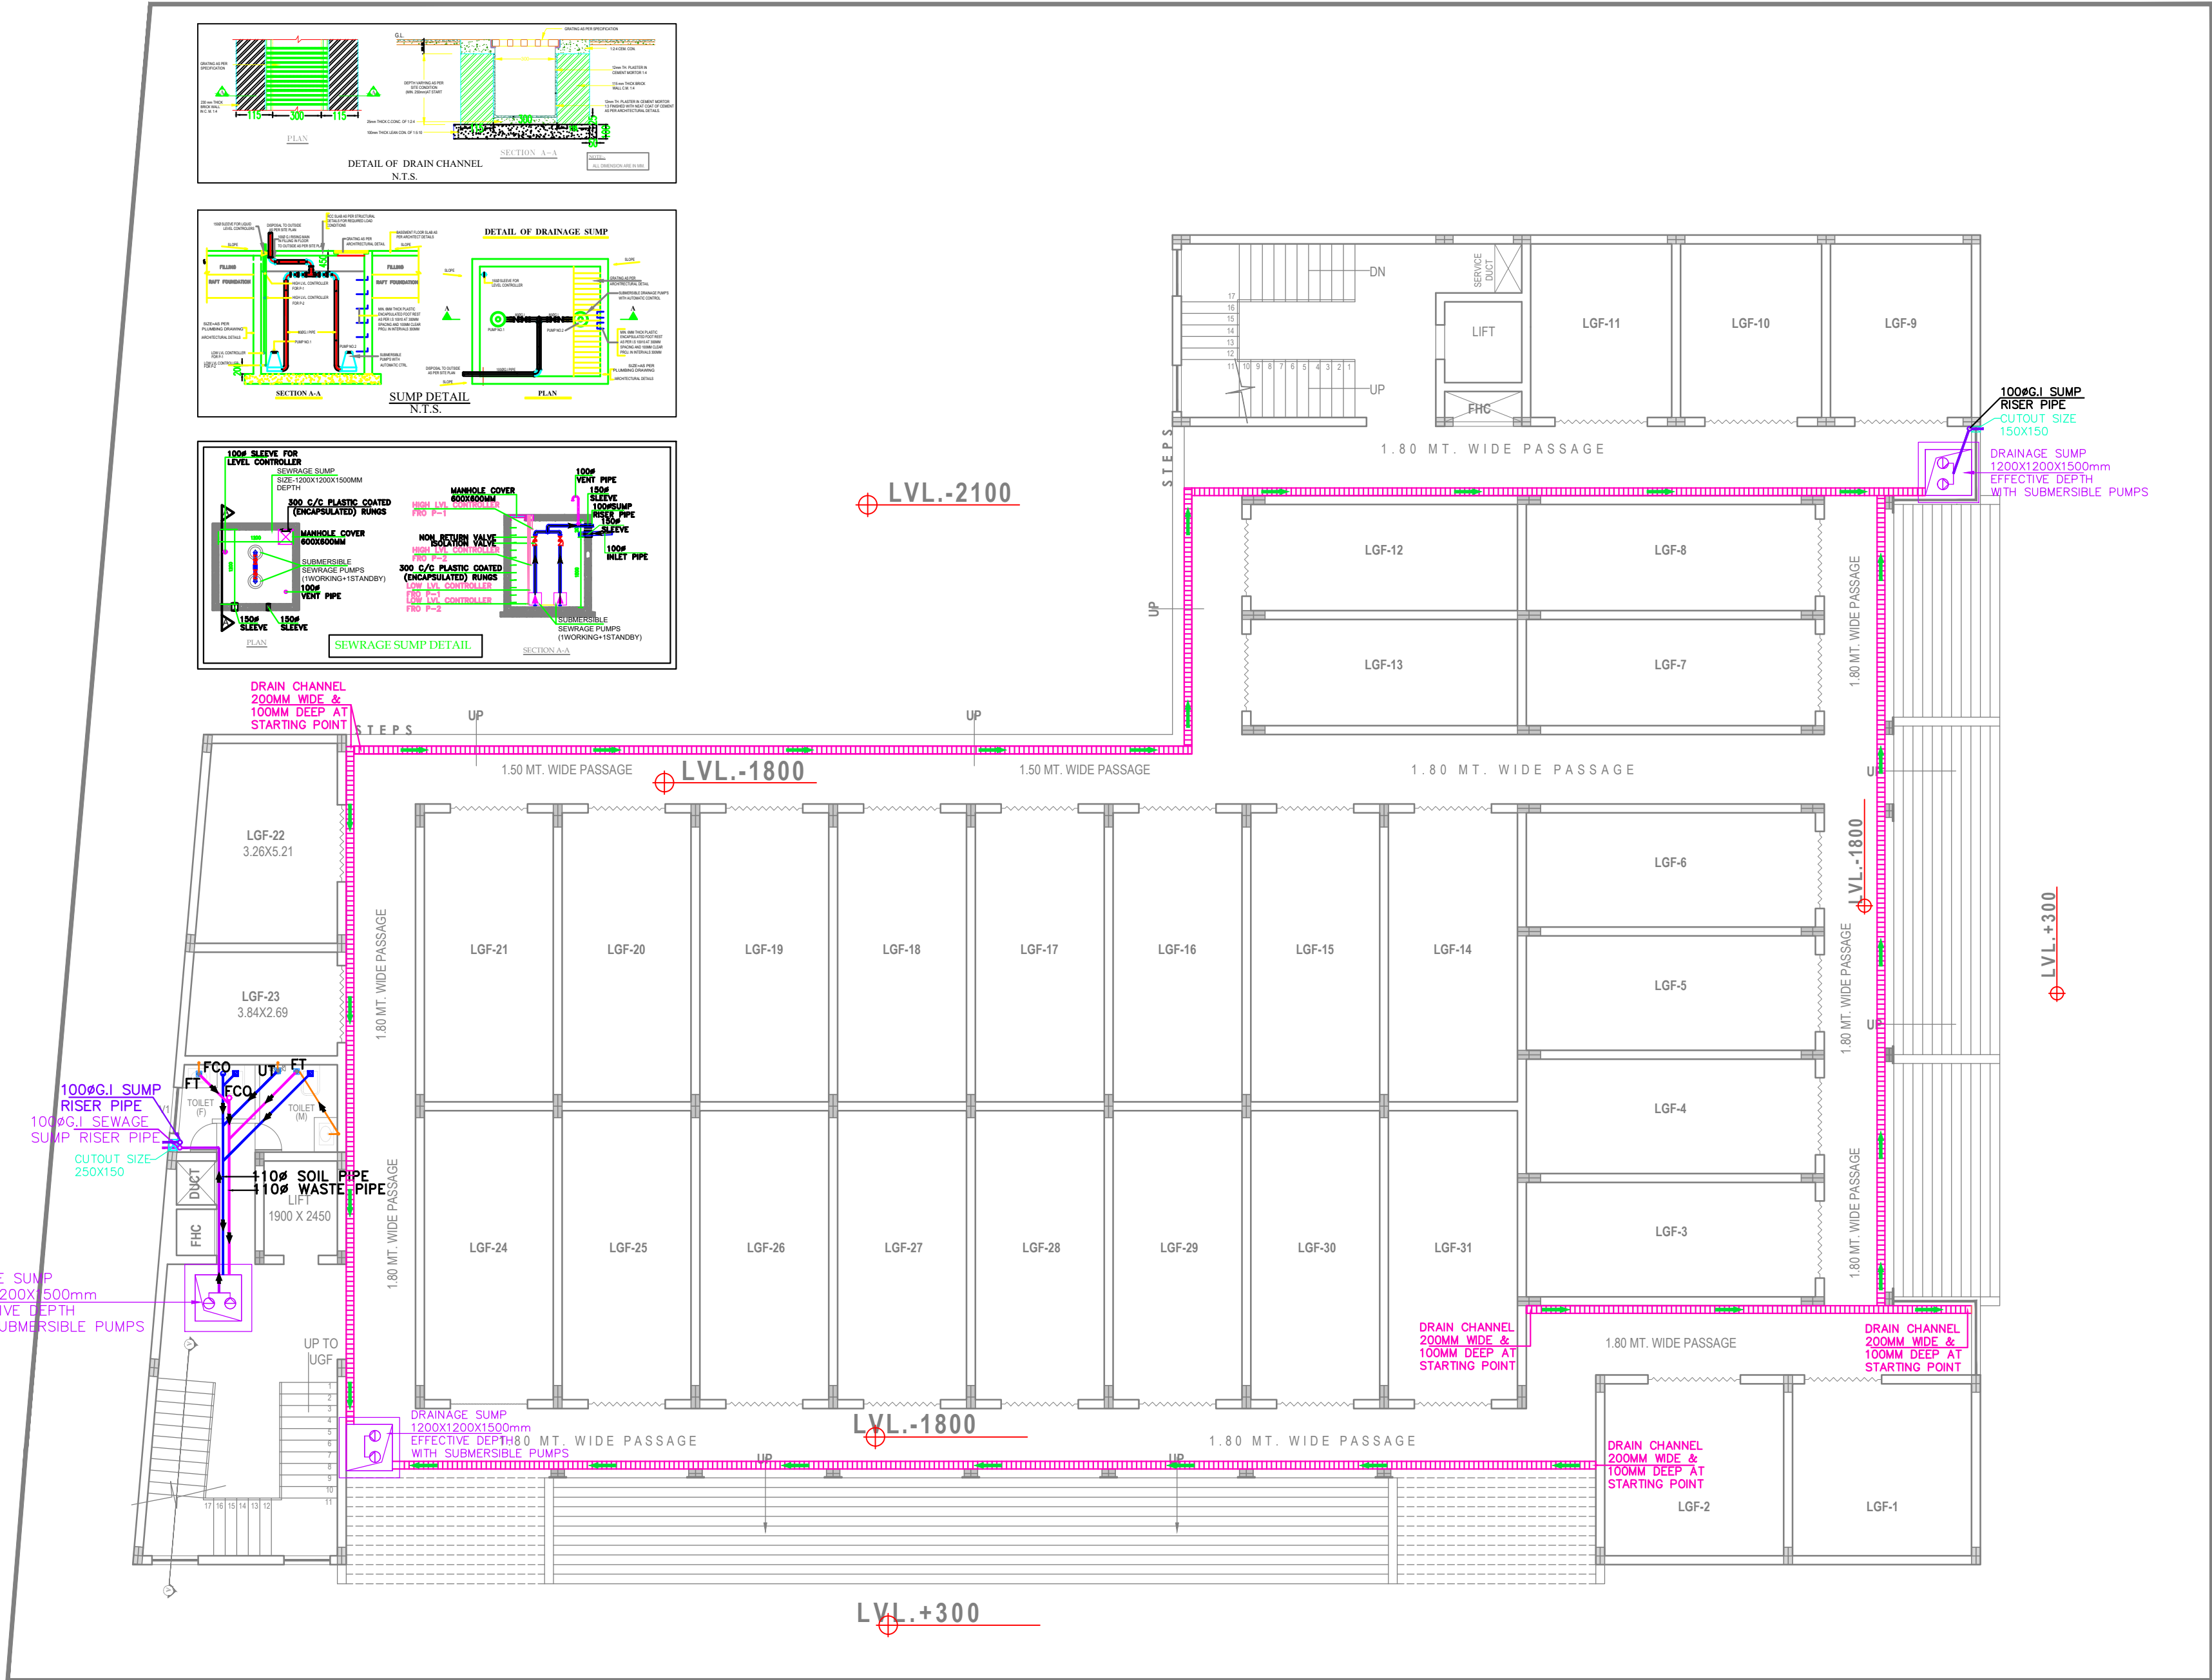

PLUMBING DRAWING DRAINAGE SYSTEM
LOWER GROUND FLOOR PLAN

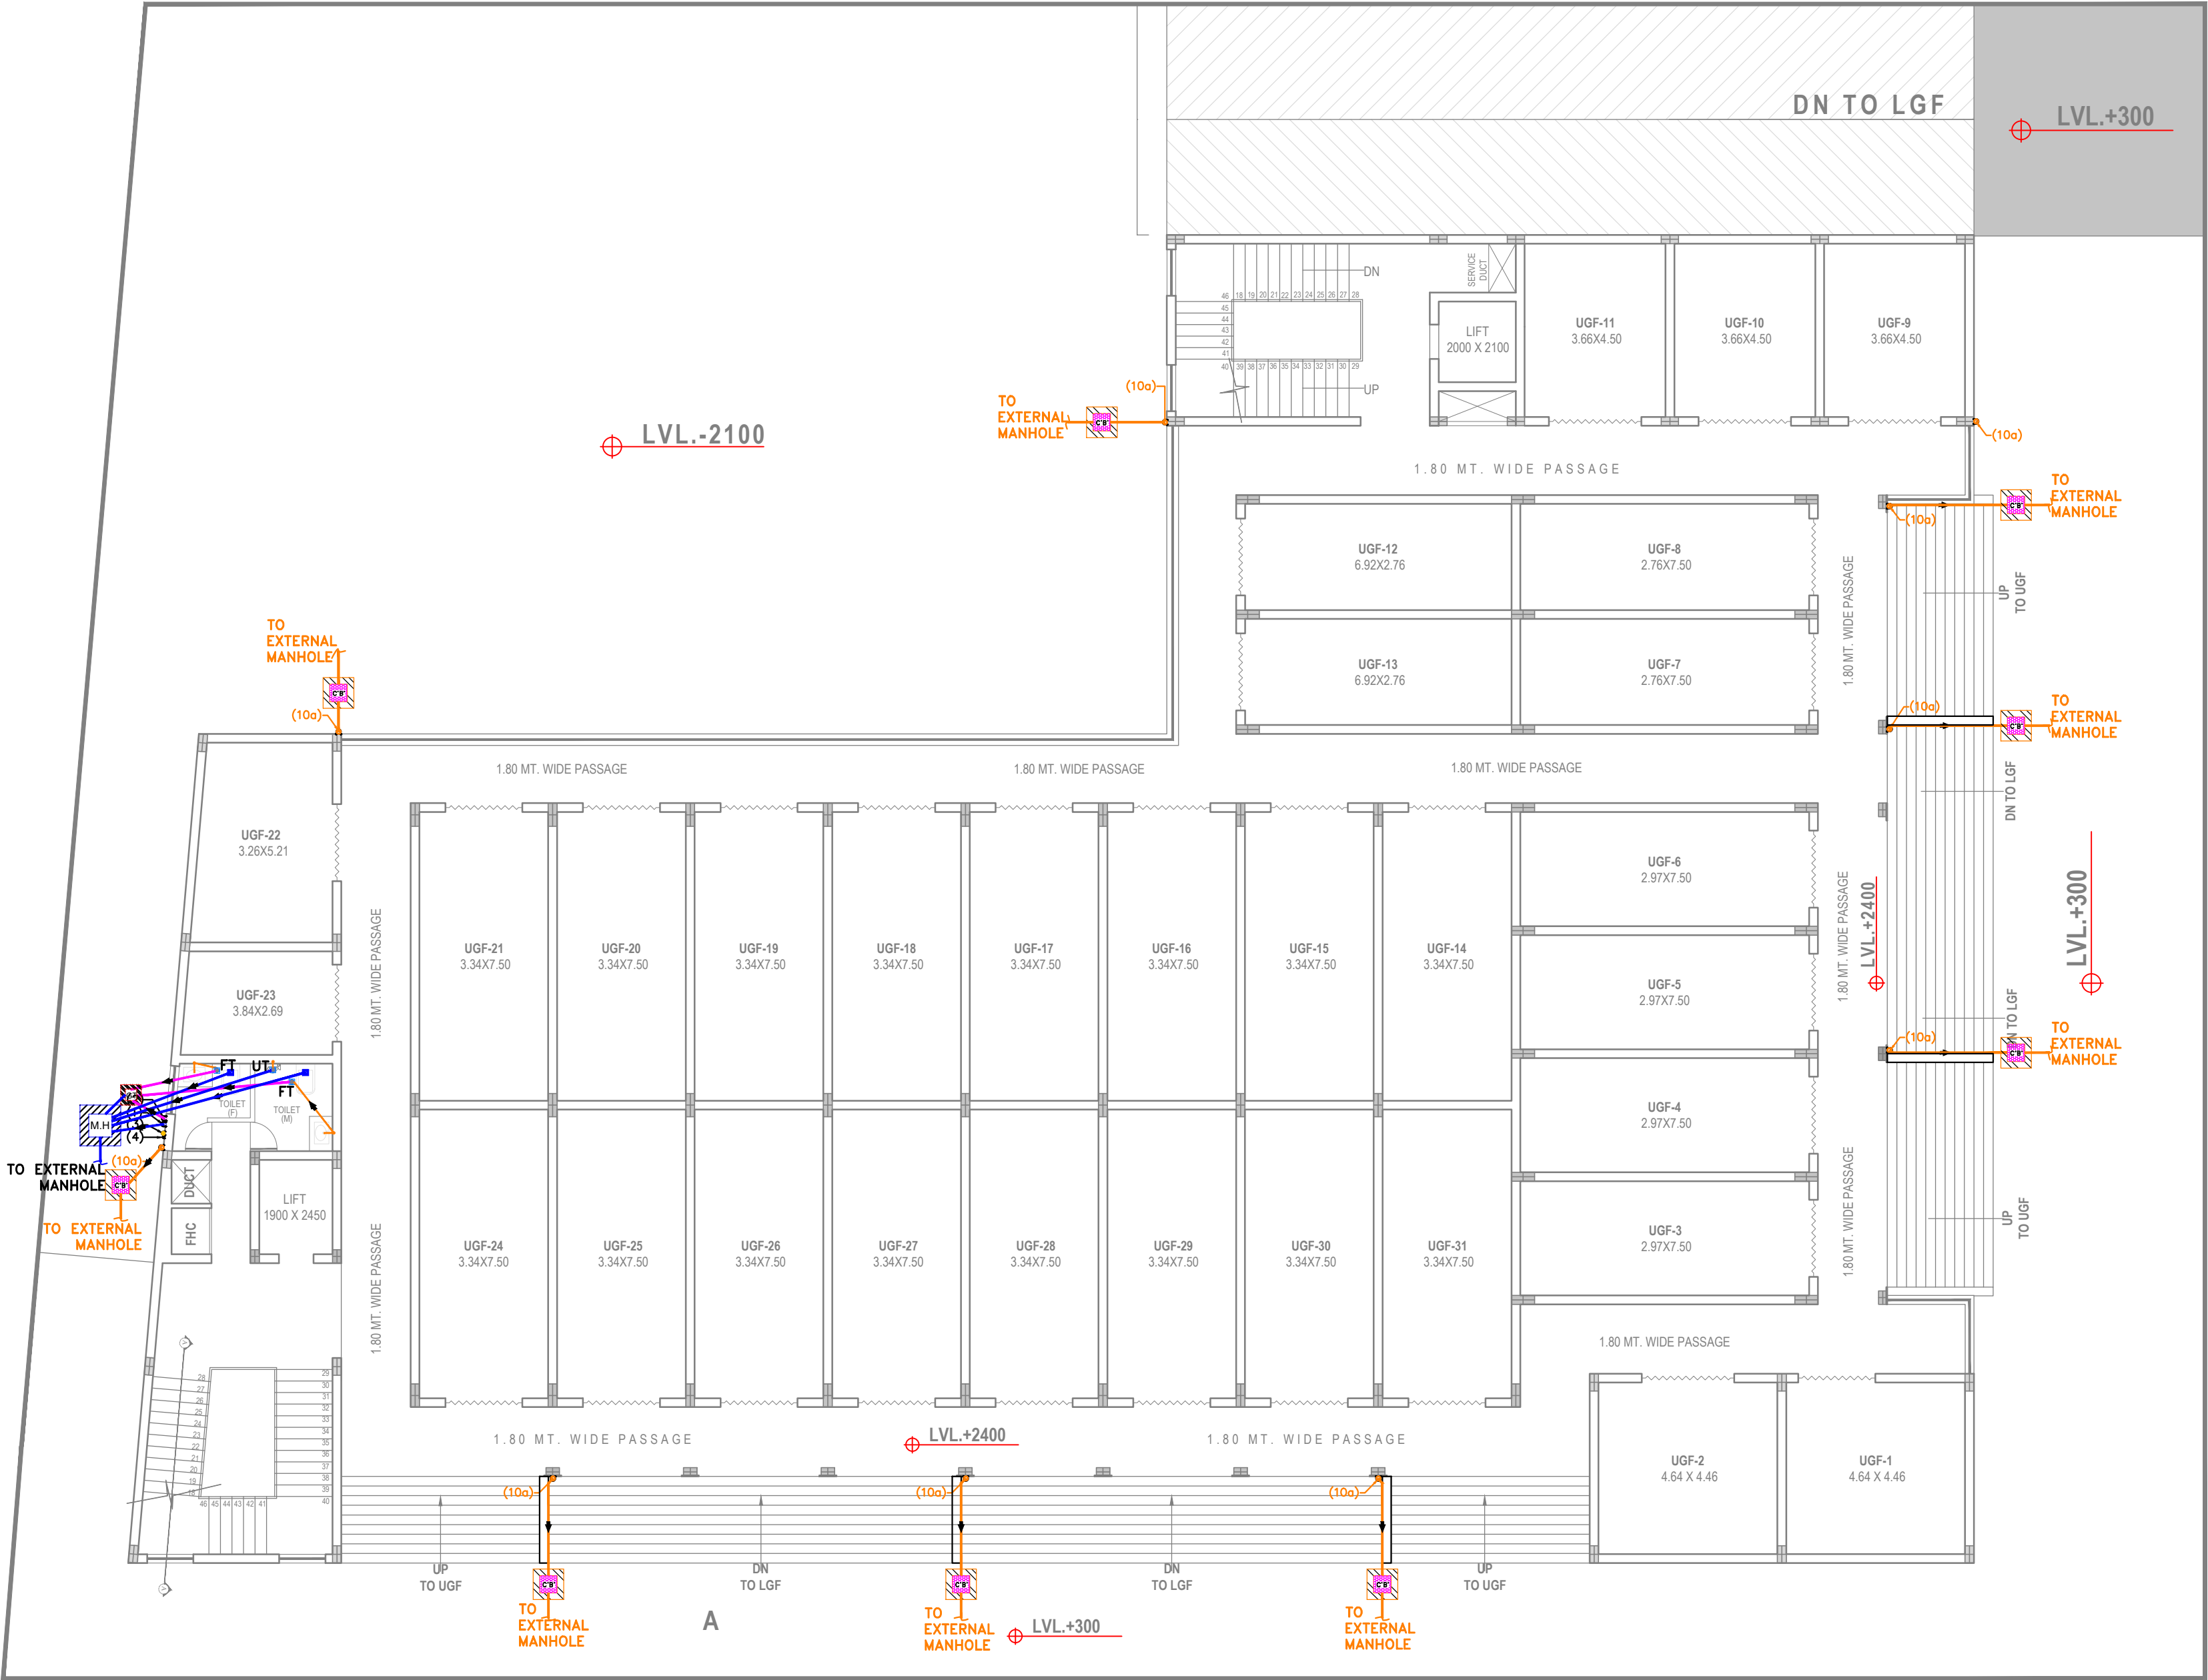

18.0 M WIDE ROAD

LEGEND FOR PLUMBING PIPE	
(1)	100ø SOIL & VENT PIPE
(2)	100ø WASTE & VENT PIPE
(4)	COLD WATER SUPPLY
(4a)	COLD WATER RISER
(10a)	110ø RAIN WATER PIPE
FD	FLOOR DRAIN
FT	FLOOR TRAP ("P" TRAP)
FT	CUTOUT SIZE 150mmX150mm
W.C	CUTOUT SIZE 150mmX150mm
CWS	COLD WATER SUPPLY
⋈	VALVE
NOTE:- 1. FD TO FT 50ø WASTE PIPE	
2. WASHBASIN TO FT 32ø WASTE PIPE	
3. KITCHEN SINK/URINAL TO FT 40ø WASTE PIPE	

PLUMBING DRAWING DRAINAGE SYSTEM
UPPER GROUND FLOOR PLAN



PLUMBING DRAWING DRAINAGE SYSTEM
FIRST FLOOR PLAN

LEGEND FOR PLUMBING PIPE	
(1)	100ø SOIL & VENT PIPE
(2)	100ø WASTE & VENT PIPE
(4)	COLD WATER SUPPLY
(4a)	COLD WATER RISER
(10a)	110ø RAIN WATER PIPE
FD	FLOOR DRAIN
FT	FLOOR TRAP ("P" TRAP)
FT	CUTOUT SIZE 150mmX150mm
W.C	CUTOUT SIZE 150mmX150mm
CWS	COLD WATER SUPPLY
⋈	VALVE
NOTE:- 1. FD TO FT 50ø WASTE PIPE	
2. WASHBASIN TO FT 32ø WASTE PIPE	
3. KITCHEN SINK/URINAL TO FT 40ø WASTE PIPE	



**PLUMBING DRAWING DRAINAGE SYSTEM
TERRACE FLOOR PLAN**

LEGEND FOR PLUMBING PIPE	
(1)	100ø SOIL & VENT PIPE
(2)	100ø WASTE & VENT PIPE
(4)	COLD WATER SUPPLY
(4a)	COLD WATER RISER
(10a)	110ø RAIN WATER PIPE
FD	FLOOR DRAIN
FT	FLOOR TRAP ("P" TRAP)
FT	CUTOUT SIZE 150mmX150mm
W.C	CUTOUT SIZE 150mmX150mm
CWS	COLD WATER SUPPLY
⋈	VALVE
NOTE:- 1. FD TO FT 50ø WASTE PIPE	
2. WASHBASIN TO FT 32ø WASTE PIPE	
3. KITCHEN SINK/URINAL TO FT 40ø WASTE PIPE	