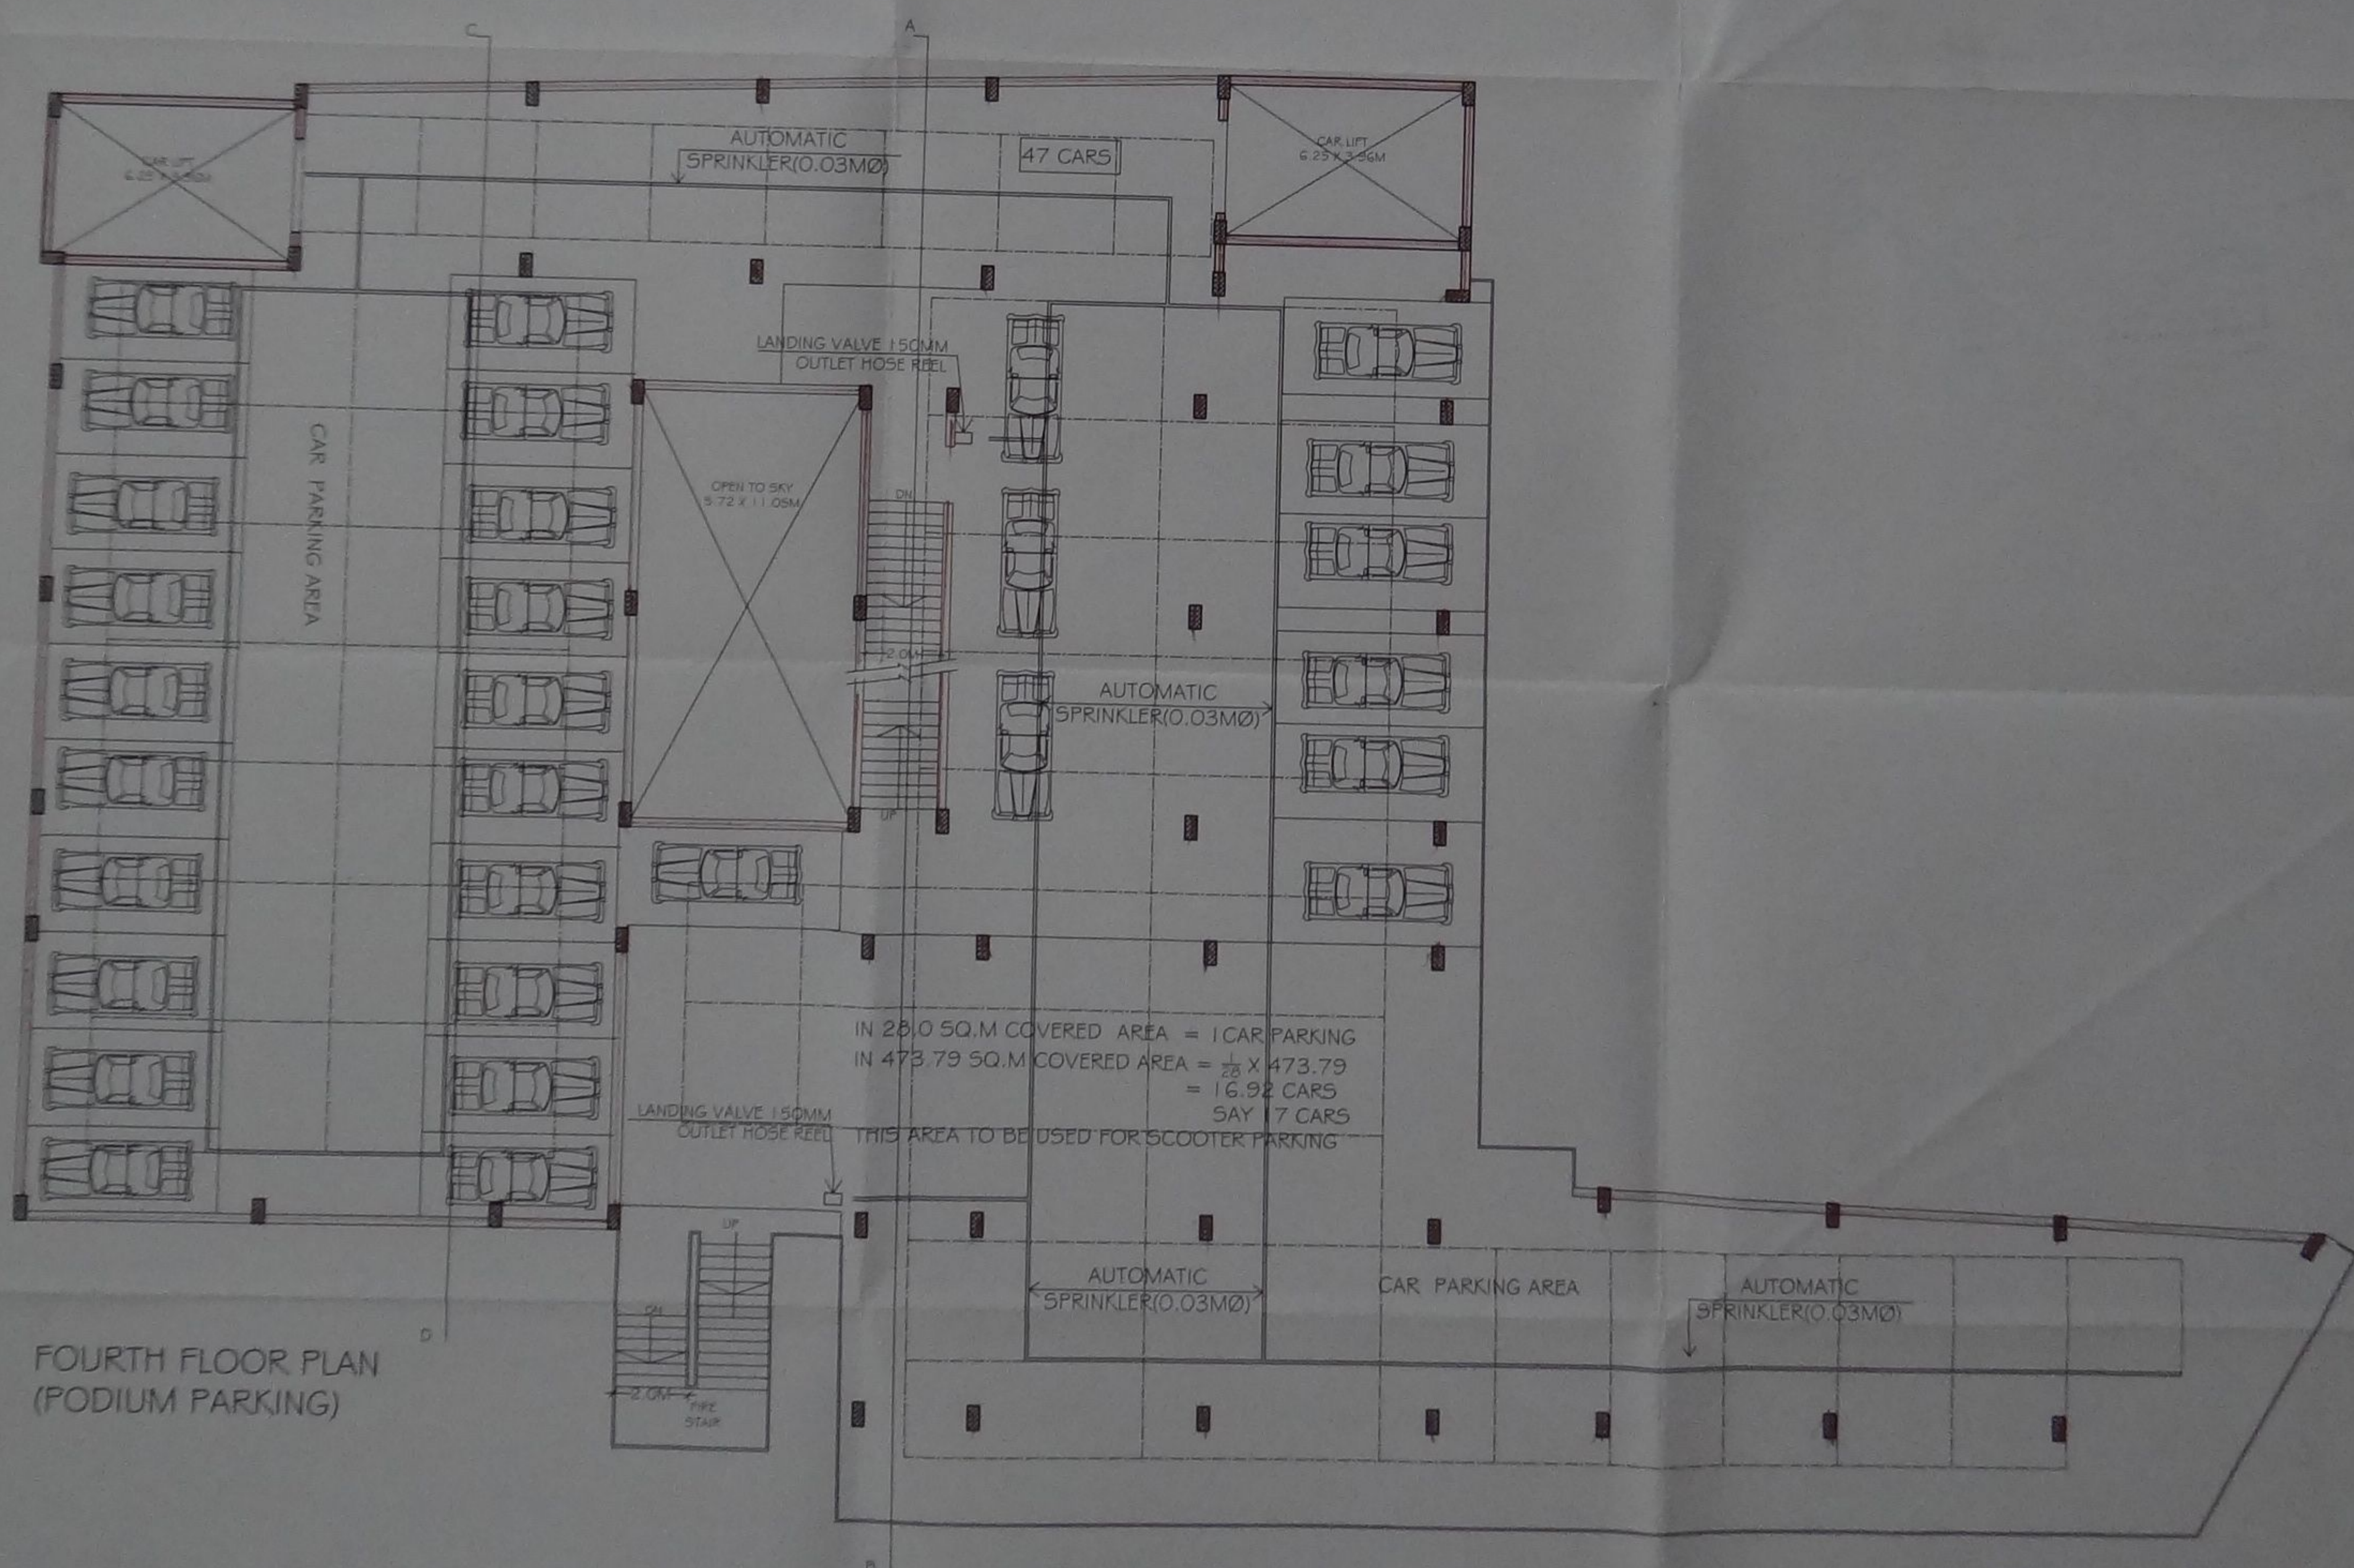
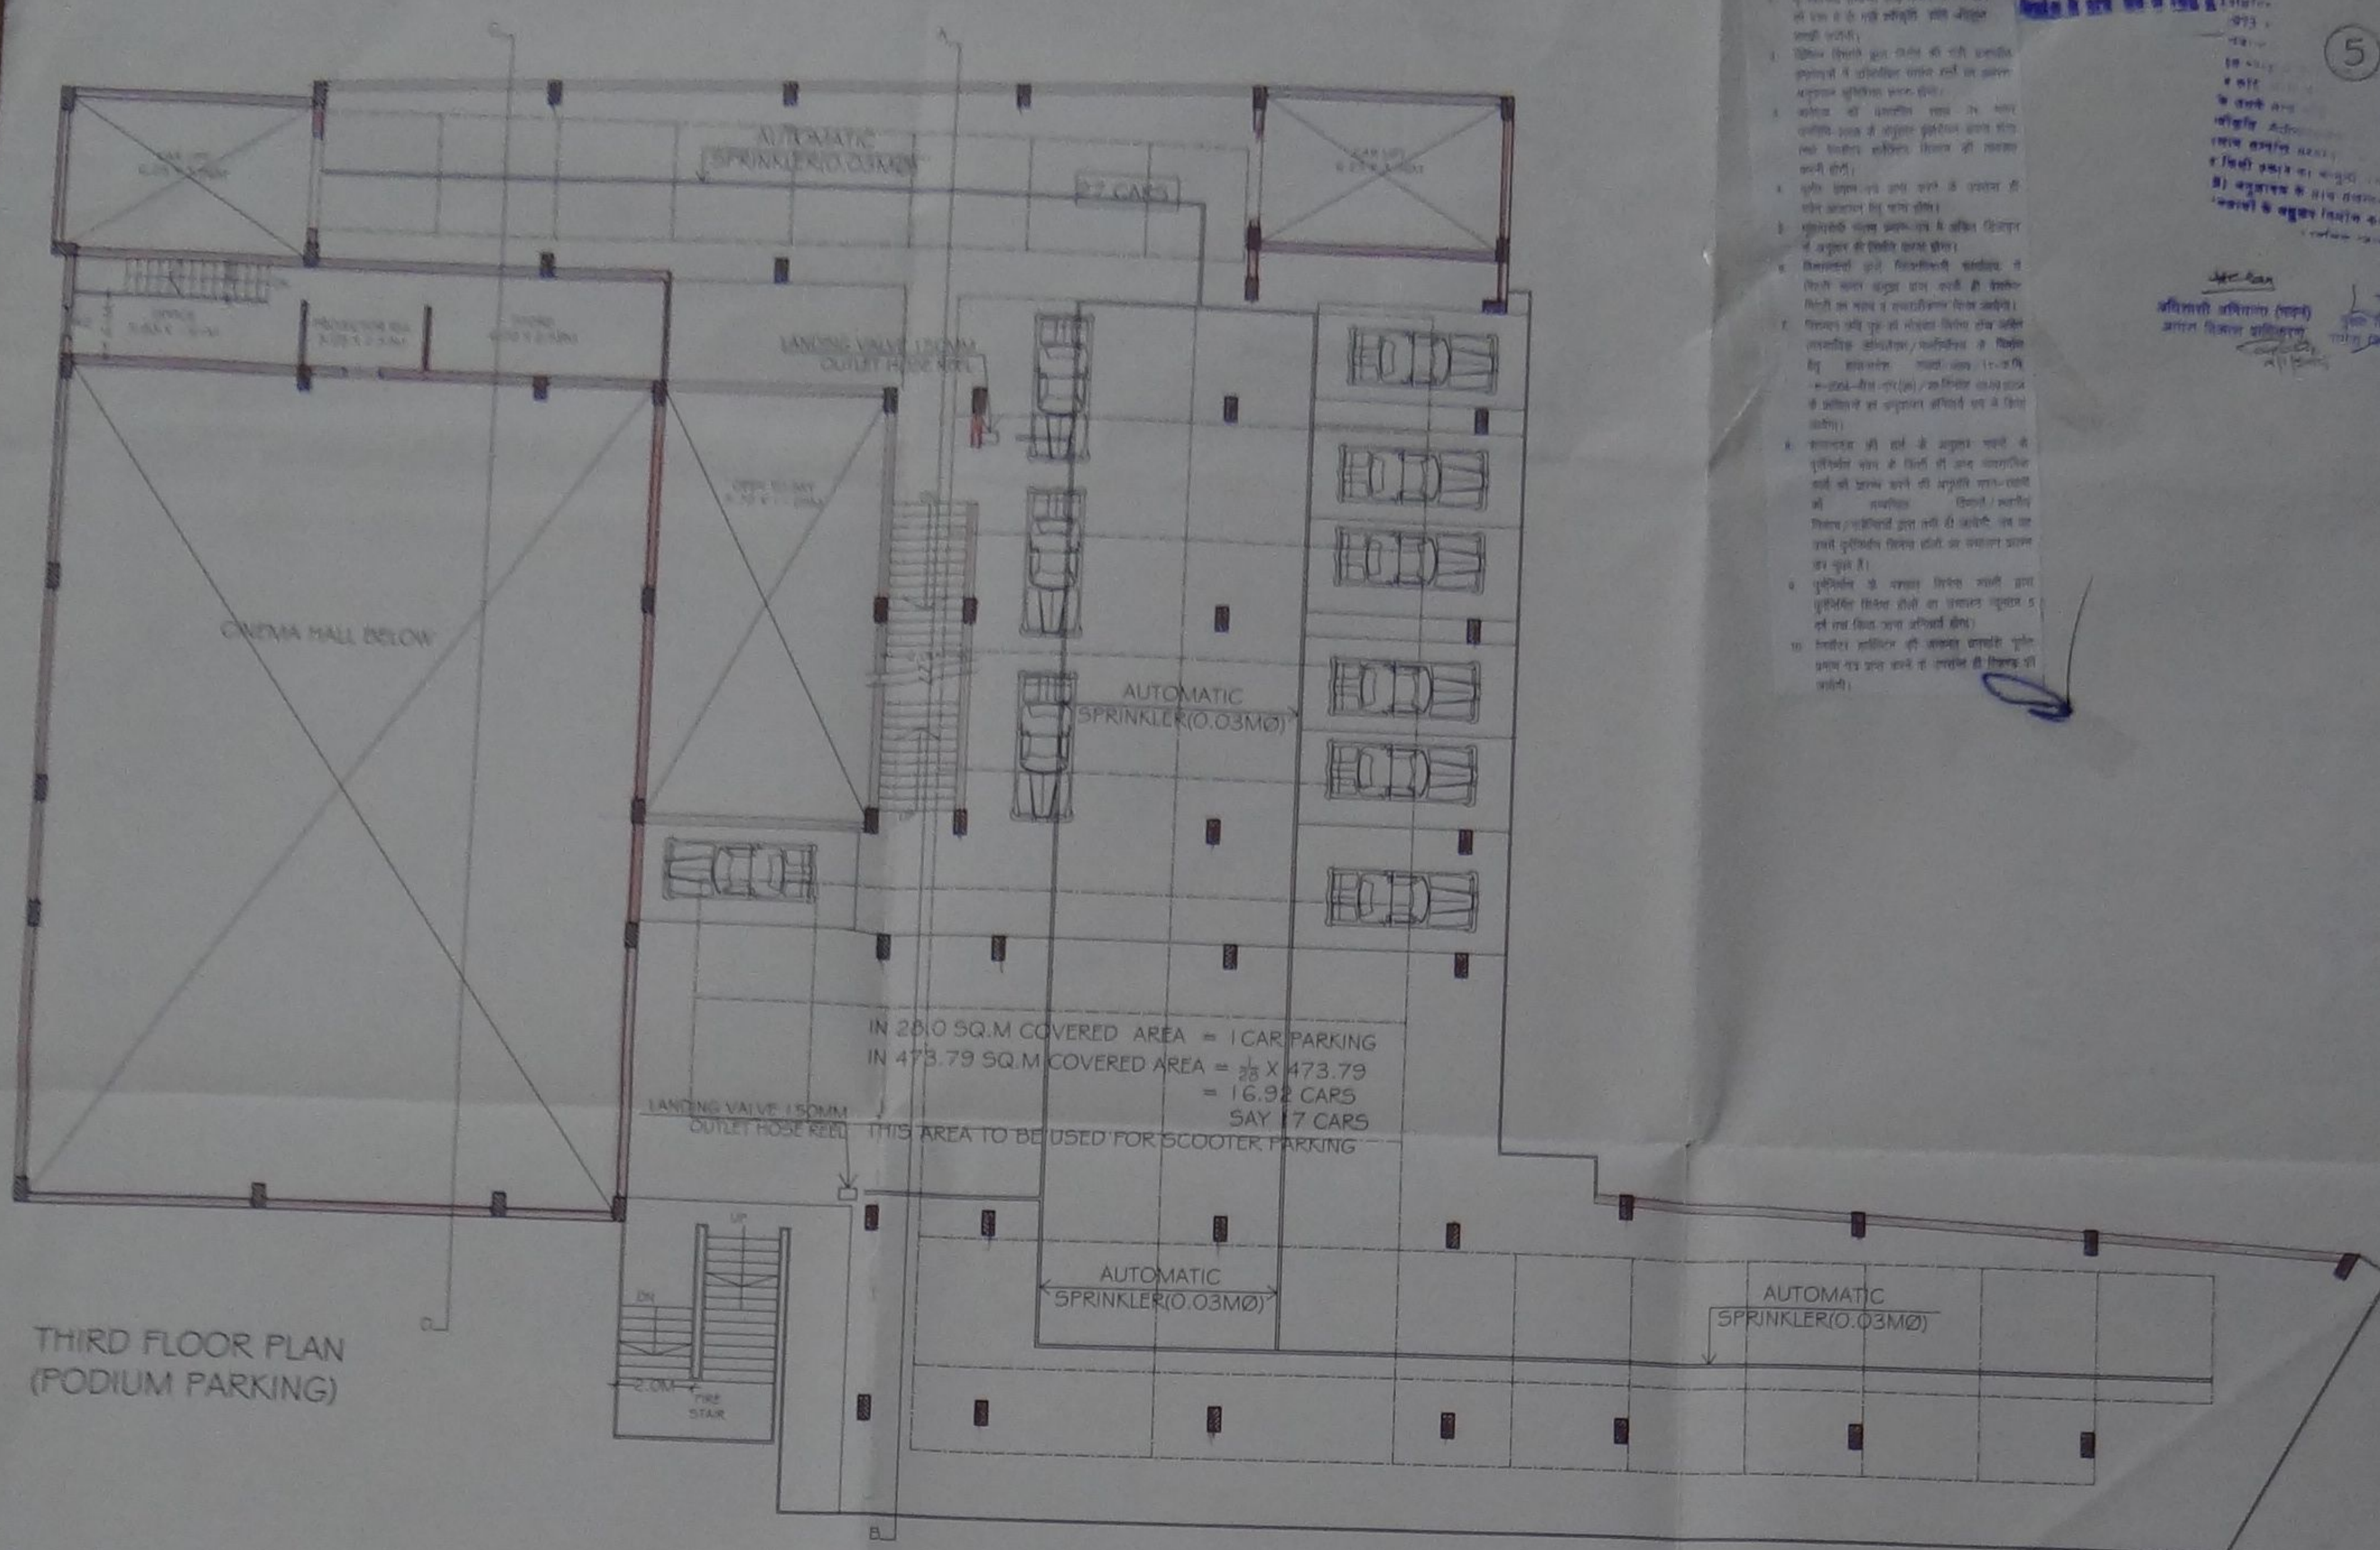


 $\triangleright \mathbf{N}$

ORN BY
P. K. SHARM

S. P. AGARWAL **RAJAT AGARWAL** **SANGEETA AGARWAL**
OLD NAGAR, P.O.A. K.V. BAREILLY, U.P. BAREILLY, U.P.

S. P. AGARWAL ARCHITECTS GROUP
ARCHITECTS SURVEYORS INTERIORS DESIGNERS RENO VALUERS
43, OLD VILLAGE NAGAR COLONY, AGRA. PH. 2805446, 2805443
www.spaagra.com e-mail: sanga@spaagra.com

At: Rajat Agarwal
CMA No. - CA9013397