


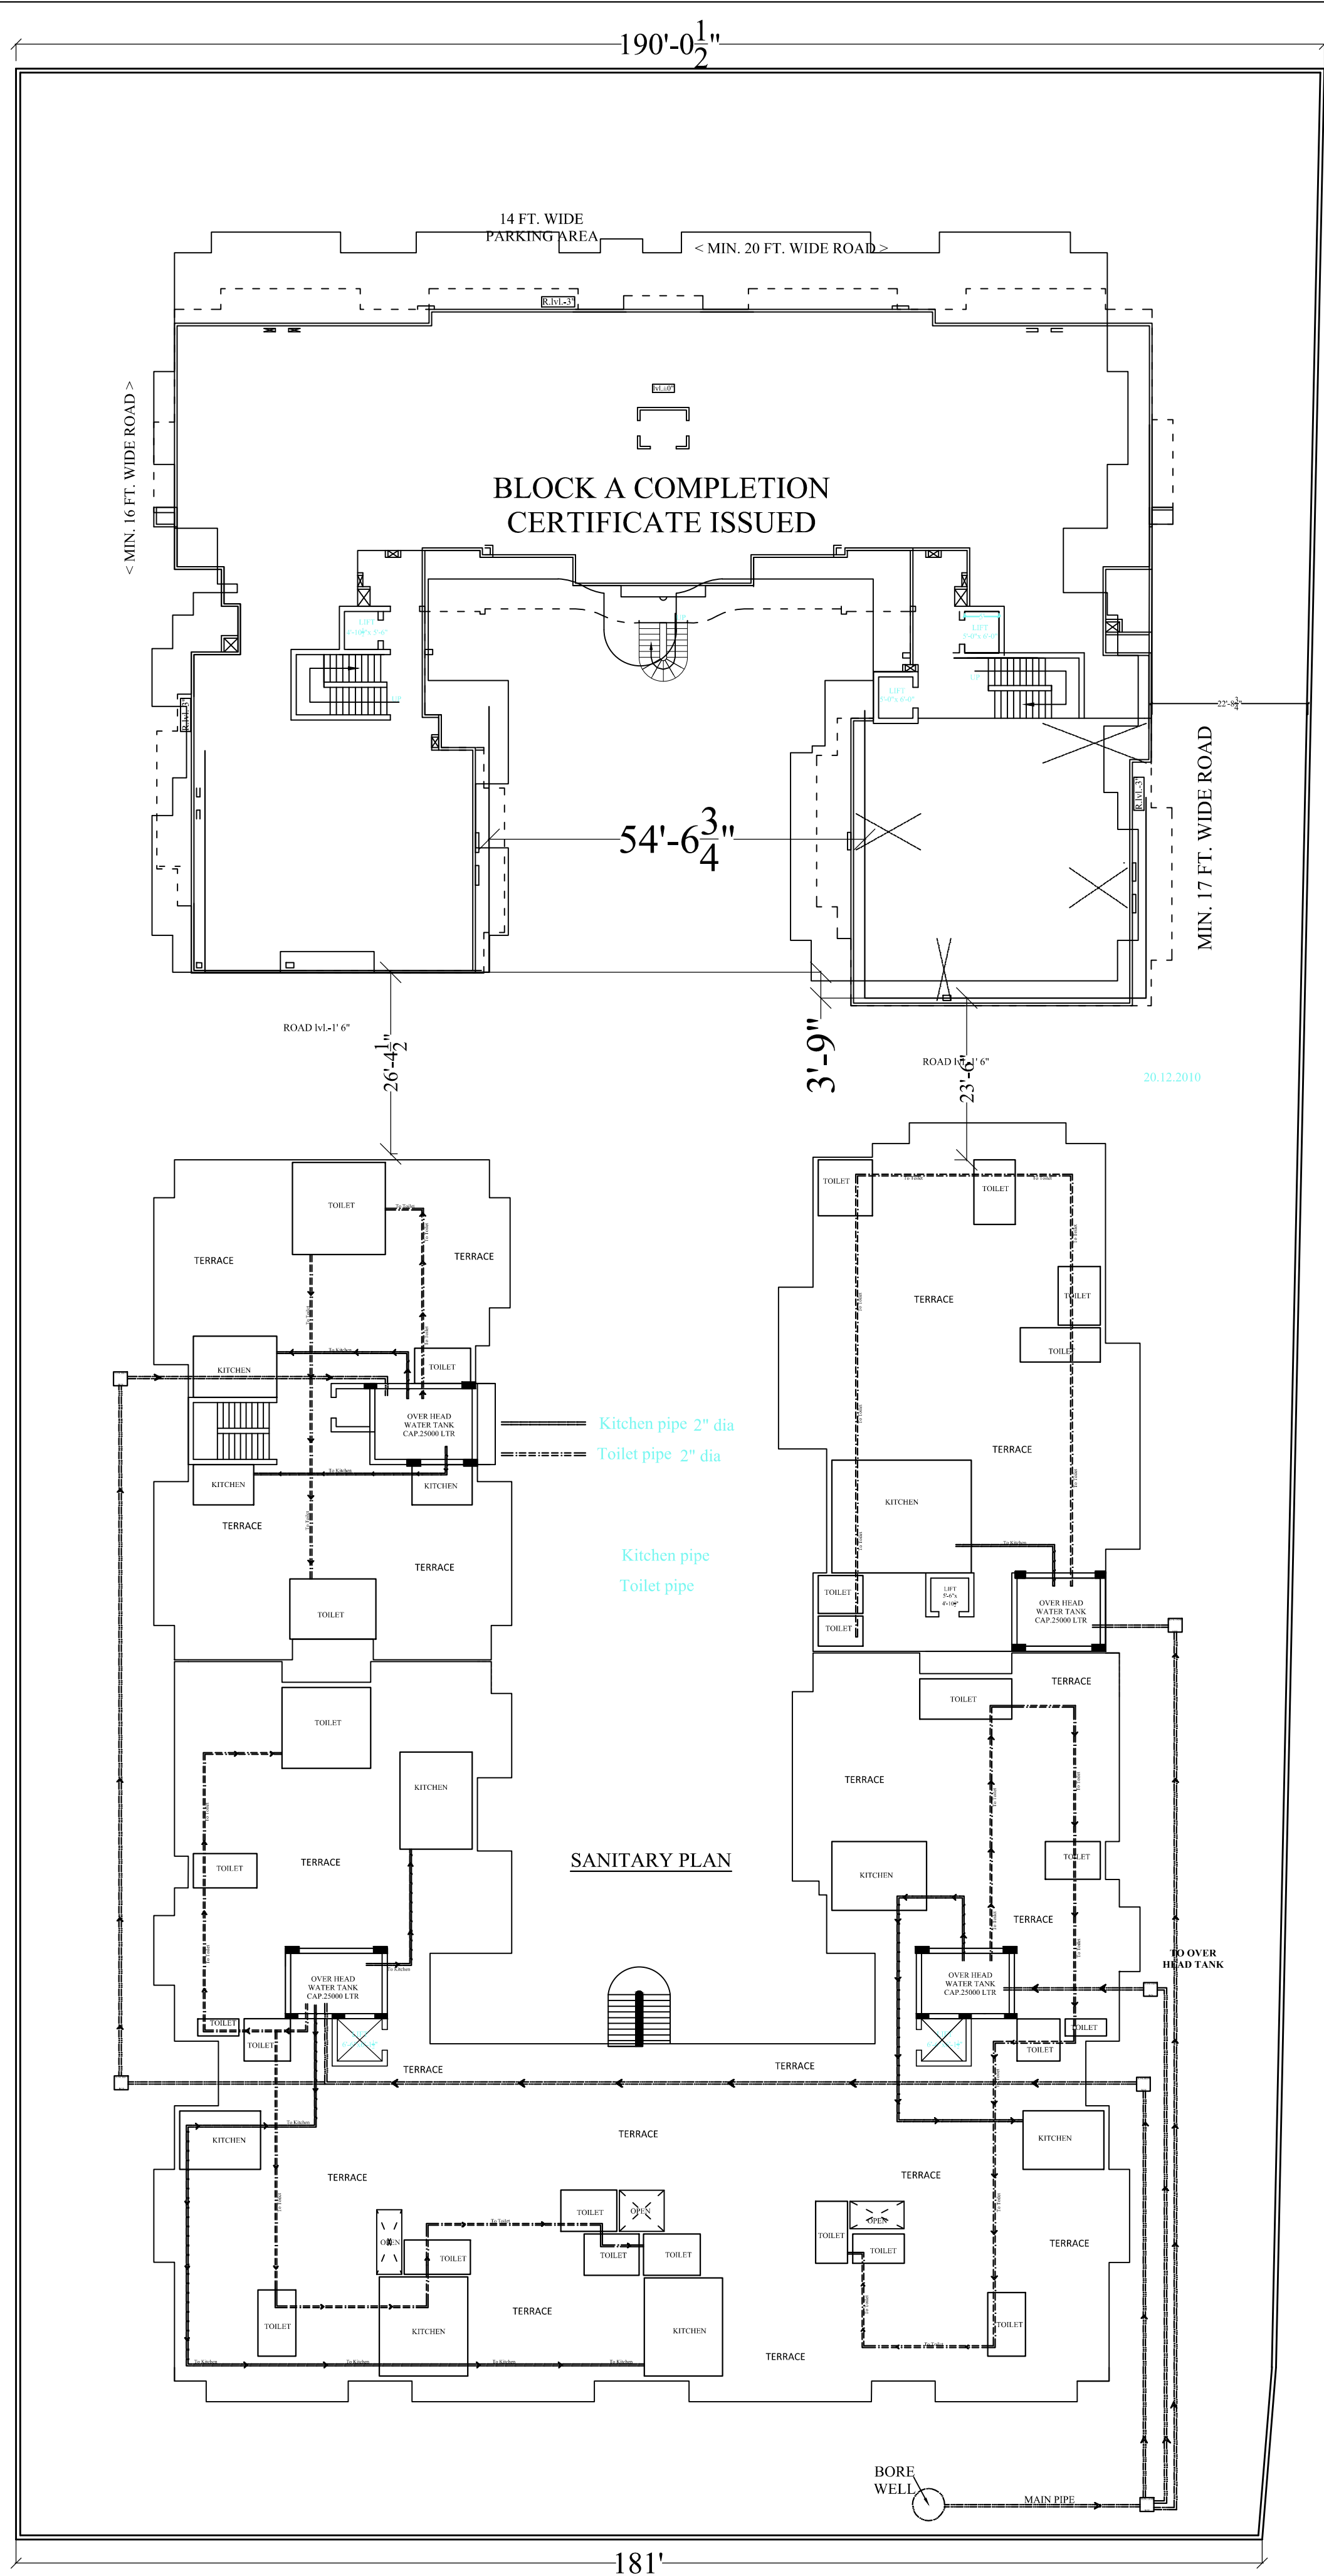

WATER SUPPLY PLAN FROM OVERHAND TANK