

# DESIGN OF INTERNAL DRAINAGE SYSTEM OF F-45 & F-70 TYPE FLATS POCKET HAKUMBHARI VIHAR YOJNA SAHARANPUR.

## INDEX

S/NO	PARTICULARS	SYMBOL
1.	TRUNK DRAIN (EXISTING)	→
2.	PAVE LEVEL OF INTERNAL ROAD	000.00
3.	INVERT LEVEL OF PROP. INTERNAL DRAIN	000.00
4.	PROP. INTERNAL DRAIN (CK TYPE)	→
5.	I.L. OF TRUNK DRAIN	000.00

NOTE: THIS DRAWING SHOULD BE READ WITH DESIGN CHART




H.D./MAN  
JE  
Q.C.D.D-3  
Q2B


AD  
Q.C.D.D-3  
Q2B

DD  
Q.C.D.D-3  
Q2B

Approved  
Quality Control & Design Circle  
U.P.A.P., Lucknow

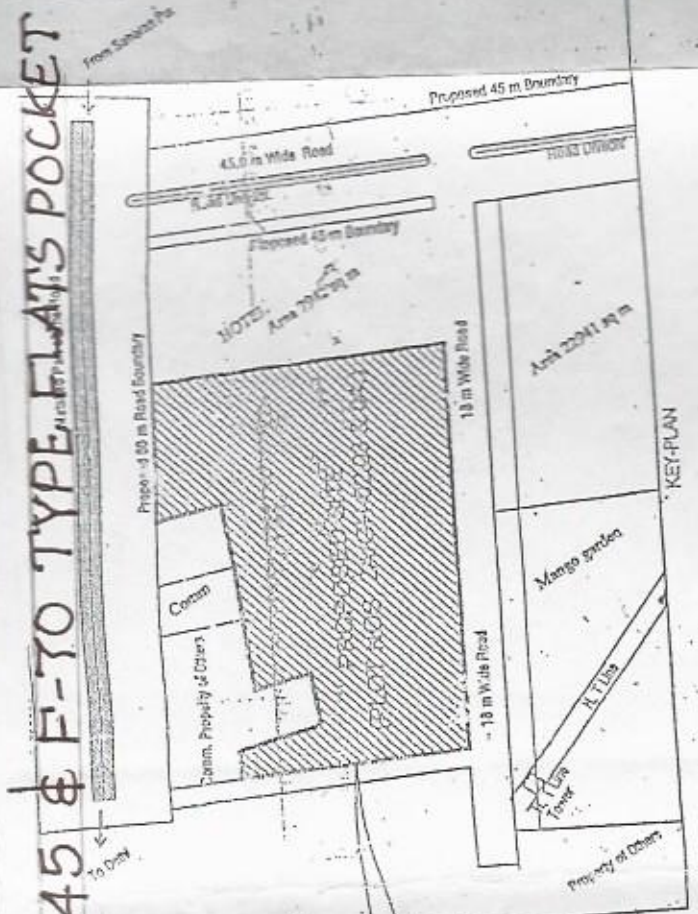

SAHARANPUR - DELHI ROAD

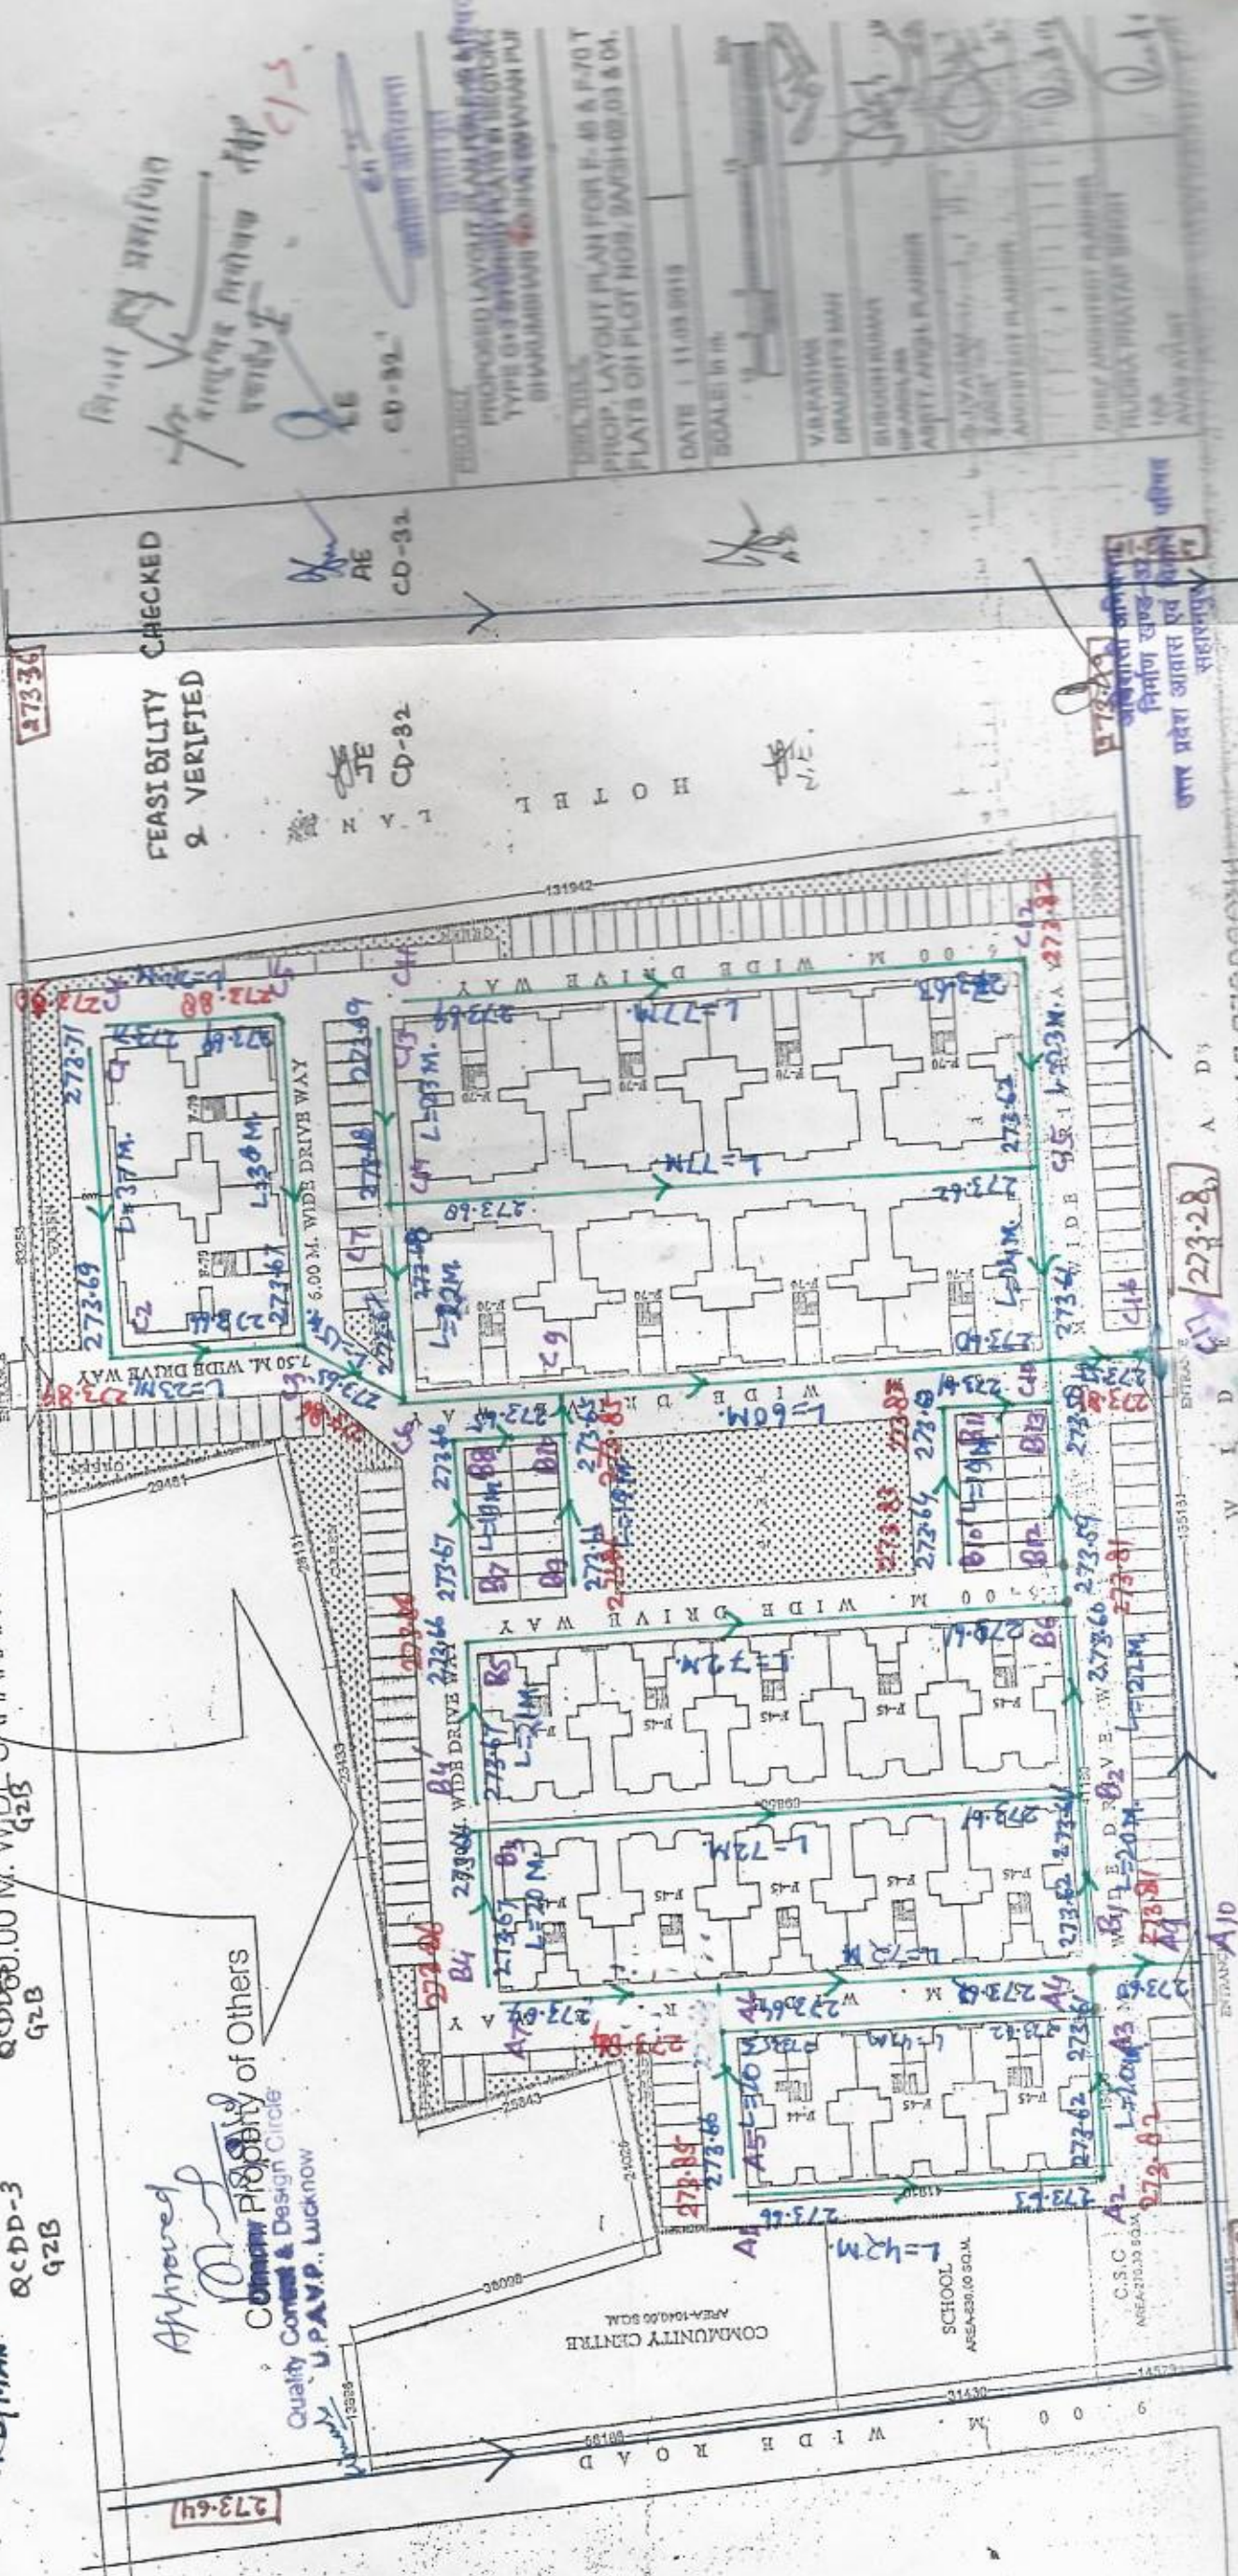


DRG. NO: 1  
FILE NO: 1  
DATE: 11.03.2019

NOTE: THIS PART LAYOUT PLAN HAS BEEN PREPARED ON THE BASIS OF INFORMATION RECEIVED FROM JE CD-32. VIDE HIS LETTER NO. 9857/23/07 DATED 20.08.2015, & RECOMMENDED BY JE-2 IN THE DISCUSSION.


P.A.R. APPROVED  
DATE: 11.03.2019

PROJECT: PROPOSED LAYOUT PLAN FOR F-45 & F-70 T TYPE G+3 BUILDING AT HAKUMBHARI VIHAR U.P.A.P., SAHARANPUR

DATE: 11.03.2019  
SCALE: 1:100


