



18M V

18M WIDE ROAD

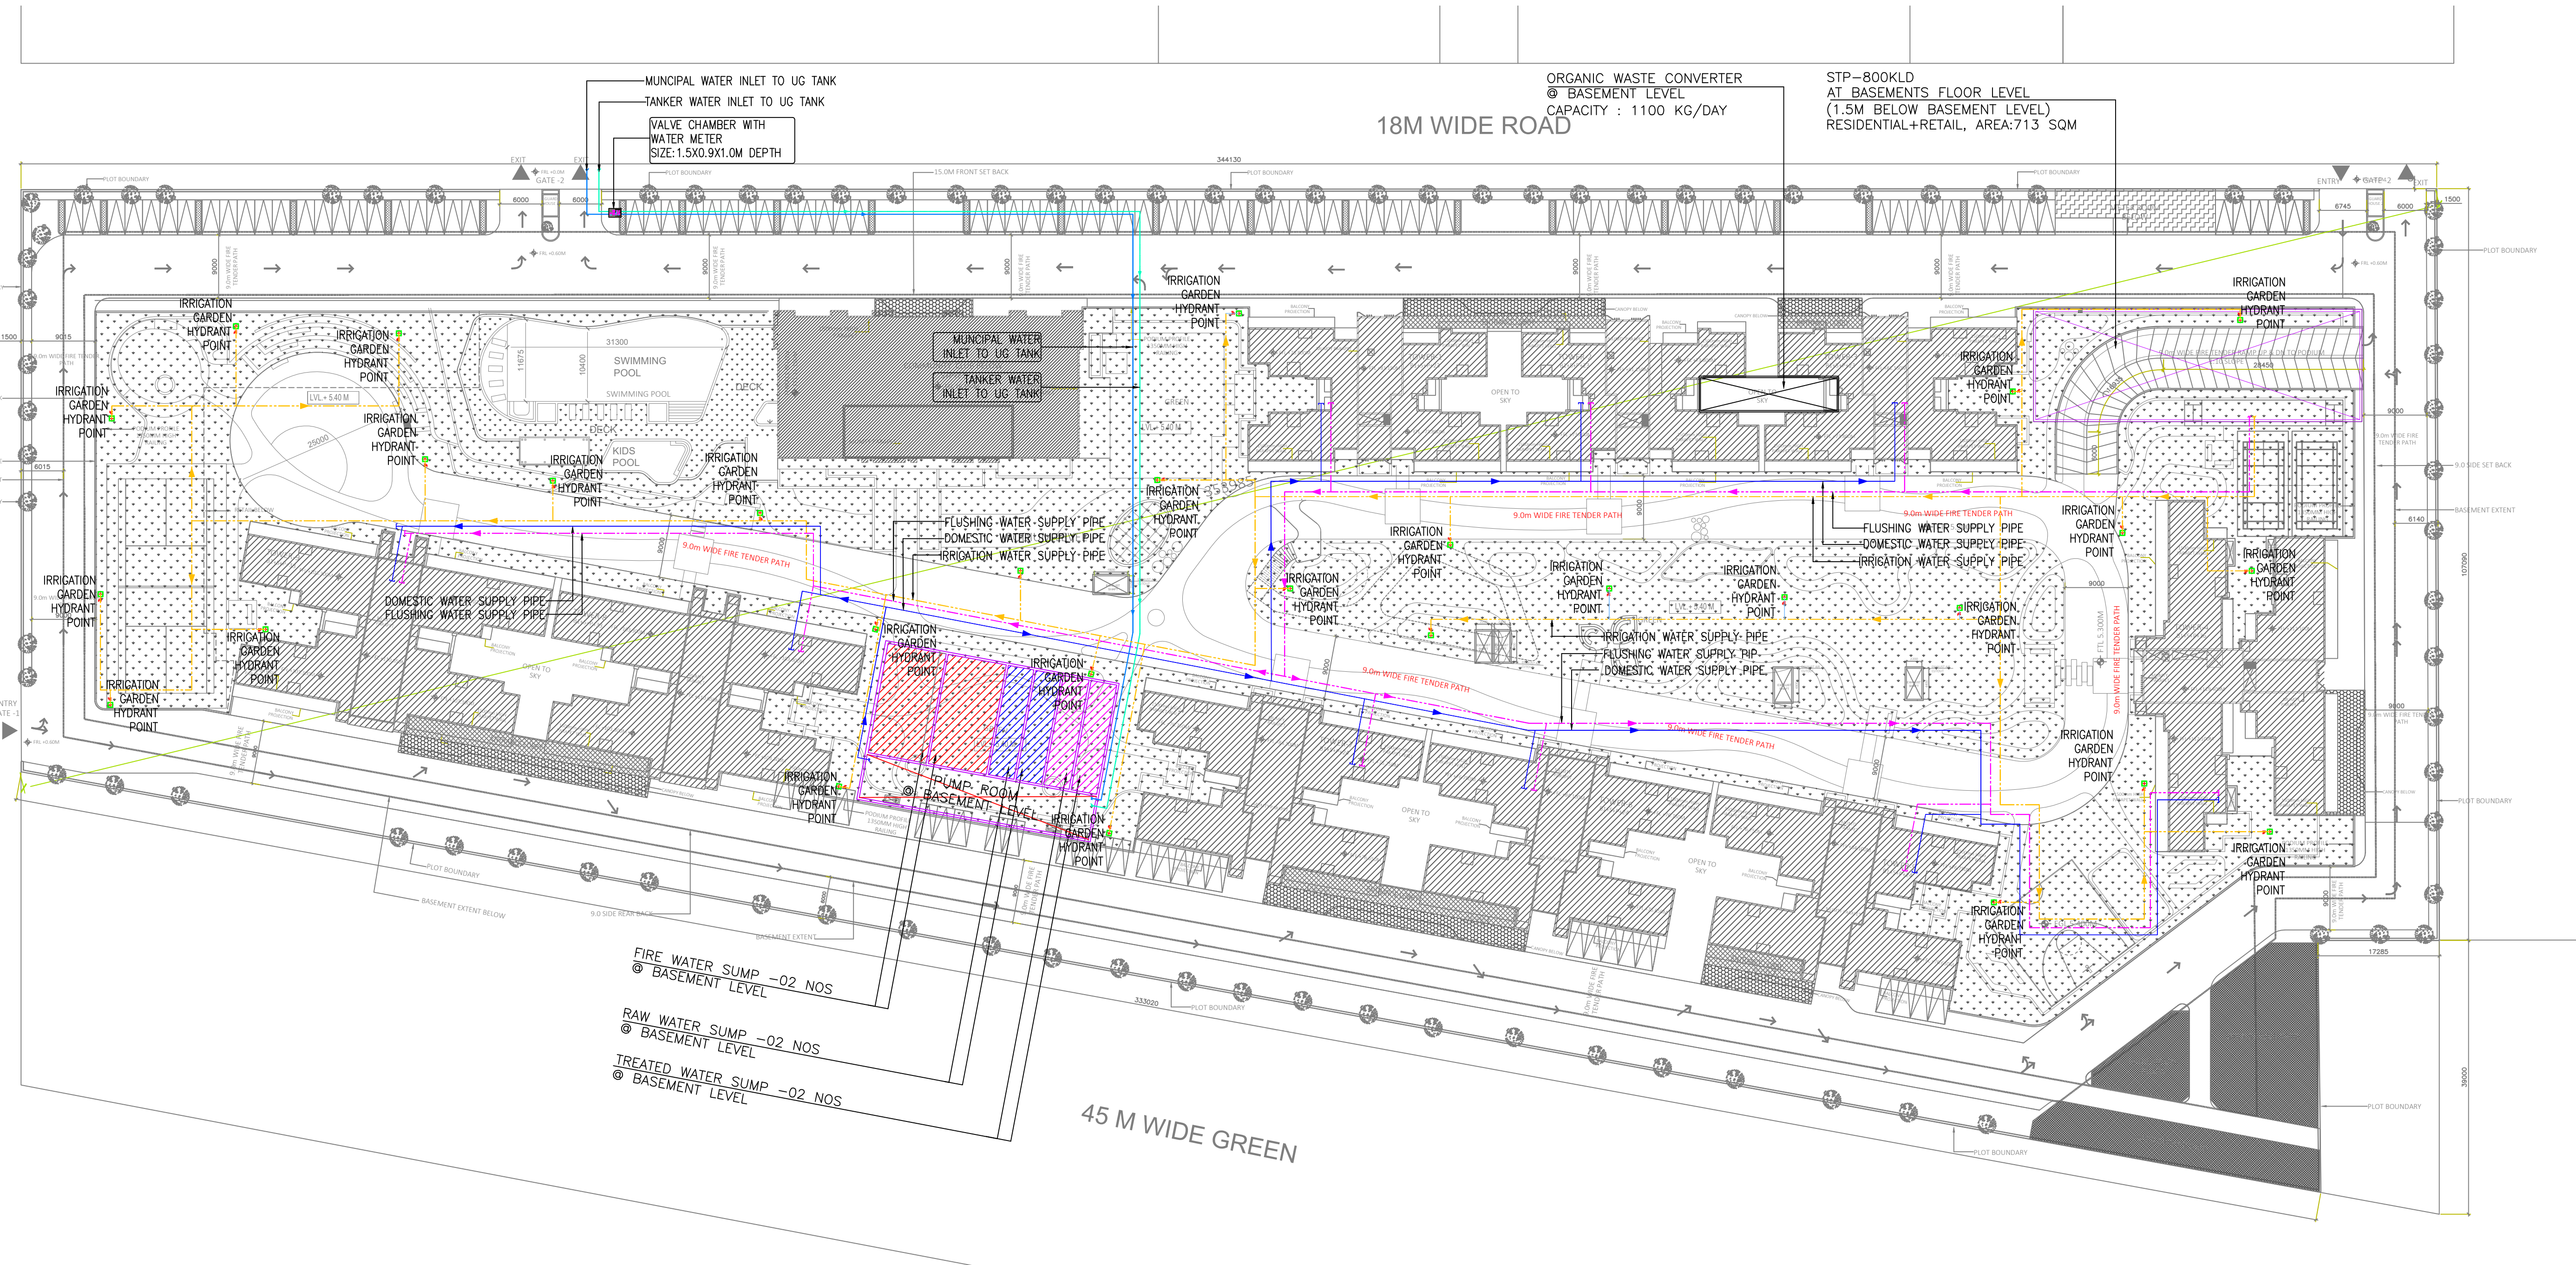


TYPICAL VALVE CHAMBER DETAILS (QASR AL ALAM)

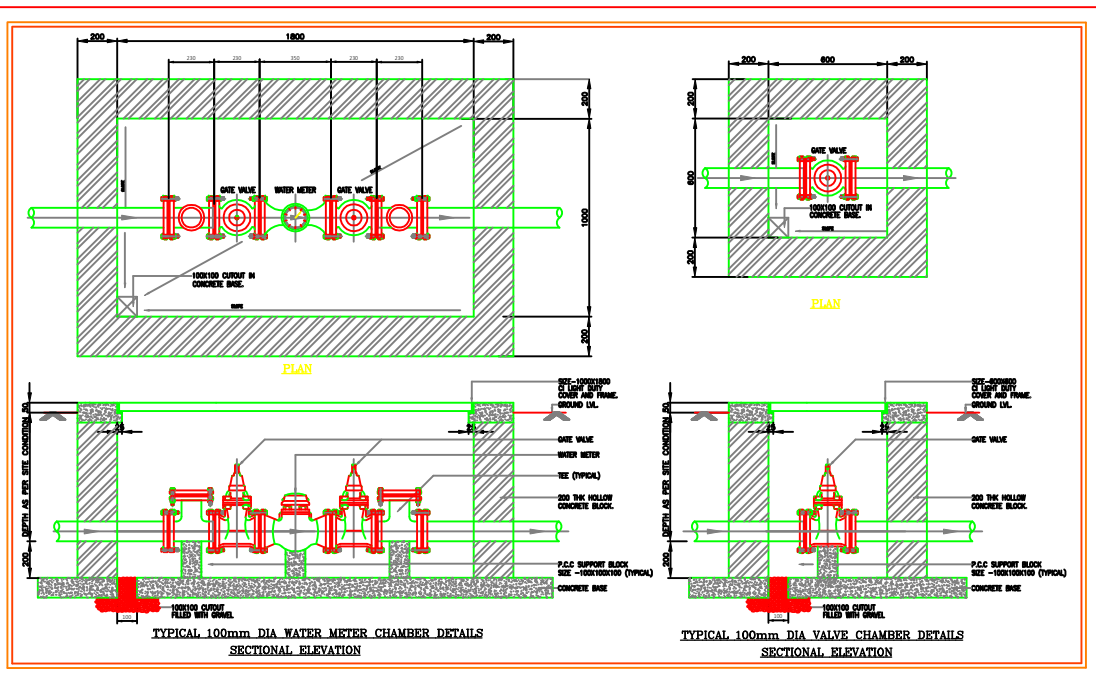

LEGEND	
	DOMESTIC WATER SUPPLY
	FLUSHING WATER SUPPLY
	MUNICIPAL INLET PIPE
	TANKER INLET PIPE
	IRRIGATION WATER SUPPLY
	IRRIGATION HYDRANT
	VALVE-CHAMBER WITH WATER METER

A1

DRAWING ORIGINAL SIZE

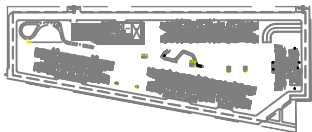

KEY PLAN

REV	DESCRIPTION	DATE	BY
A	ISSUE FOR APPROVAL	07/04/2025	

REVISIONS

SCHEMATIC DESIGN

CLIENT:
GODREJ PROPERTIES
GODREJ PROPERTIES LIMITED
Prestige Oberoi, Kantaria Road, Ambekar Vasthi,
Sampal Rama Nagar, Bangalore - 560001

ARCHITECT:
RSP DESIGN CONSULTANTS (India) PM LM
RSP HOUSE, # 30, MUSEUM ROAD,
BANGALORE - 560001 TEL: 25589898 FAX: 25589818

STRUCTURAL CONSULTANT:
walter p moore
WALTER P MOORE ENGINEERING INDIA PVT. LTD.
Down Town City Centre,
Office No 5B, 5th Floor, S. No 8
+ 23/1/2, Near Mhatre Bridge, Erandwane,
Pune - 411 004, INDIA

SERVICE CONSULTANT:
SEED
S E E D Engineering Consultants Pvt Ltd.
No. 37, U/P Complex, First Floor, Double Road,
Indiranagar 2nd stage, Bangalore 560 038.
Tel: +91 80 4128 4668
web: www.seedengineering.com
Bangalore | Dubai | Kochi | Mumbai | Singapore

SITE LEVEL
WATER SUPPLY LAYOUT

DRAWN:	MA	CHECKED:	PS	APPROVED:	MD
SCALE @ A1:	1:500	START DATE:	05.08.2025	PLLOT DATE:	

DRAWING NO:
PI-2455-GPL-SS-WS-100

AUTHORITY DRAWING NO:
REV. NO.
R0