


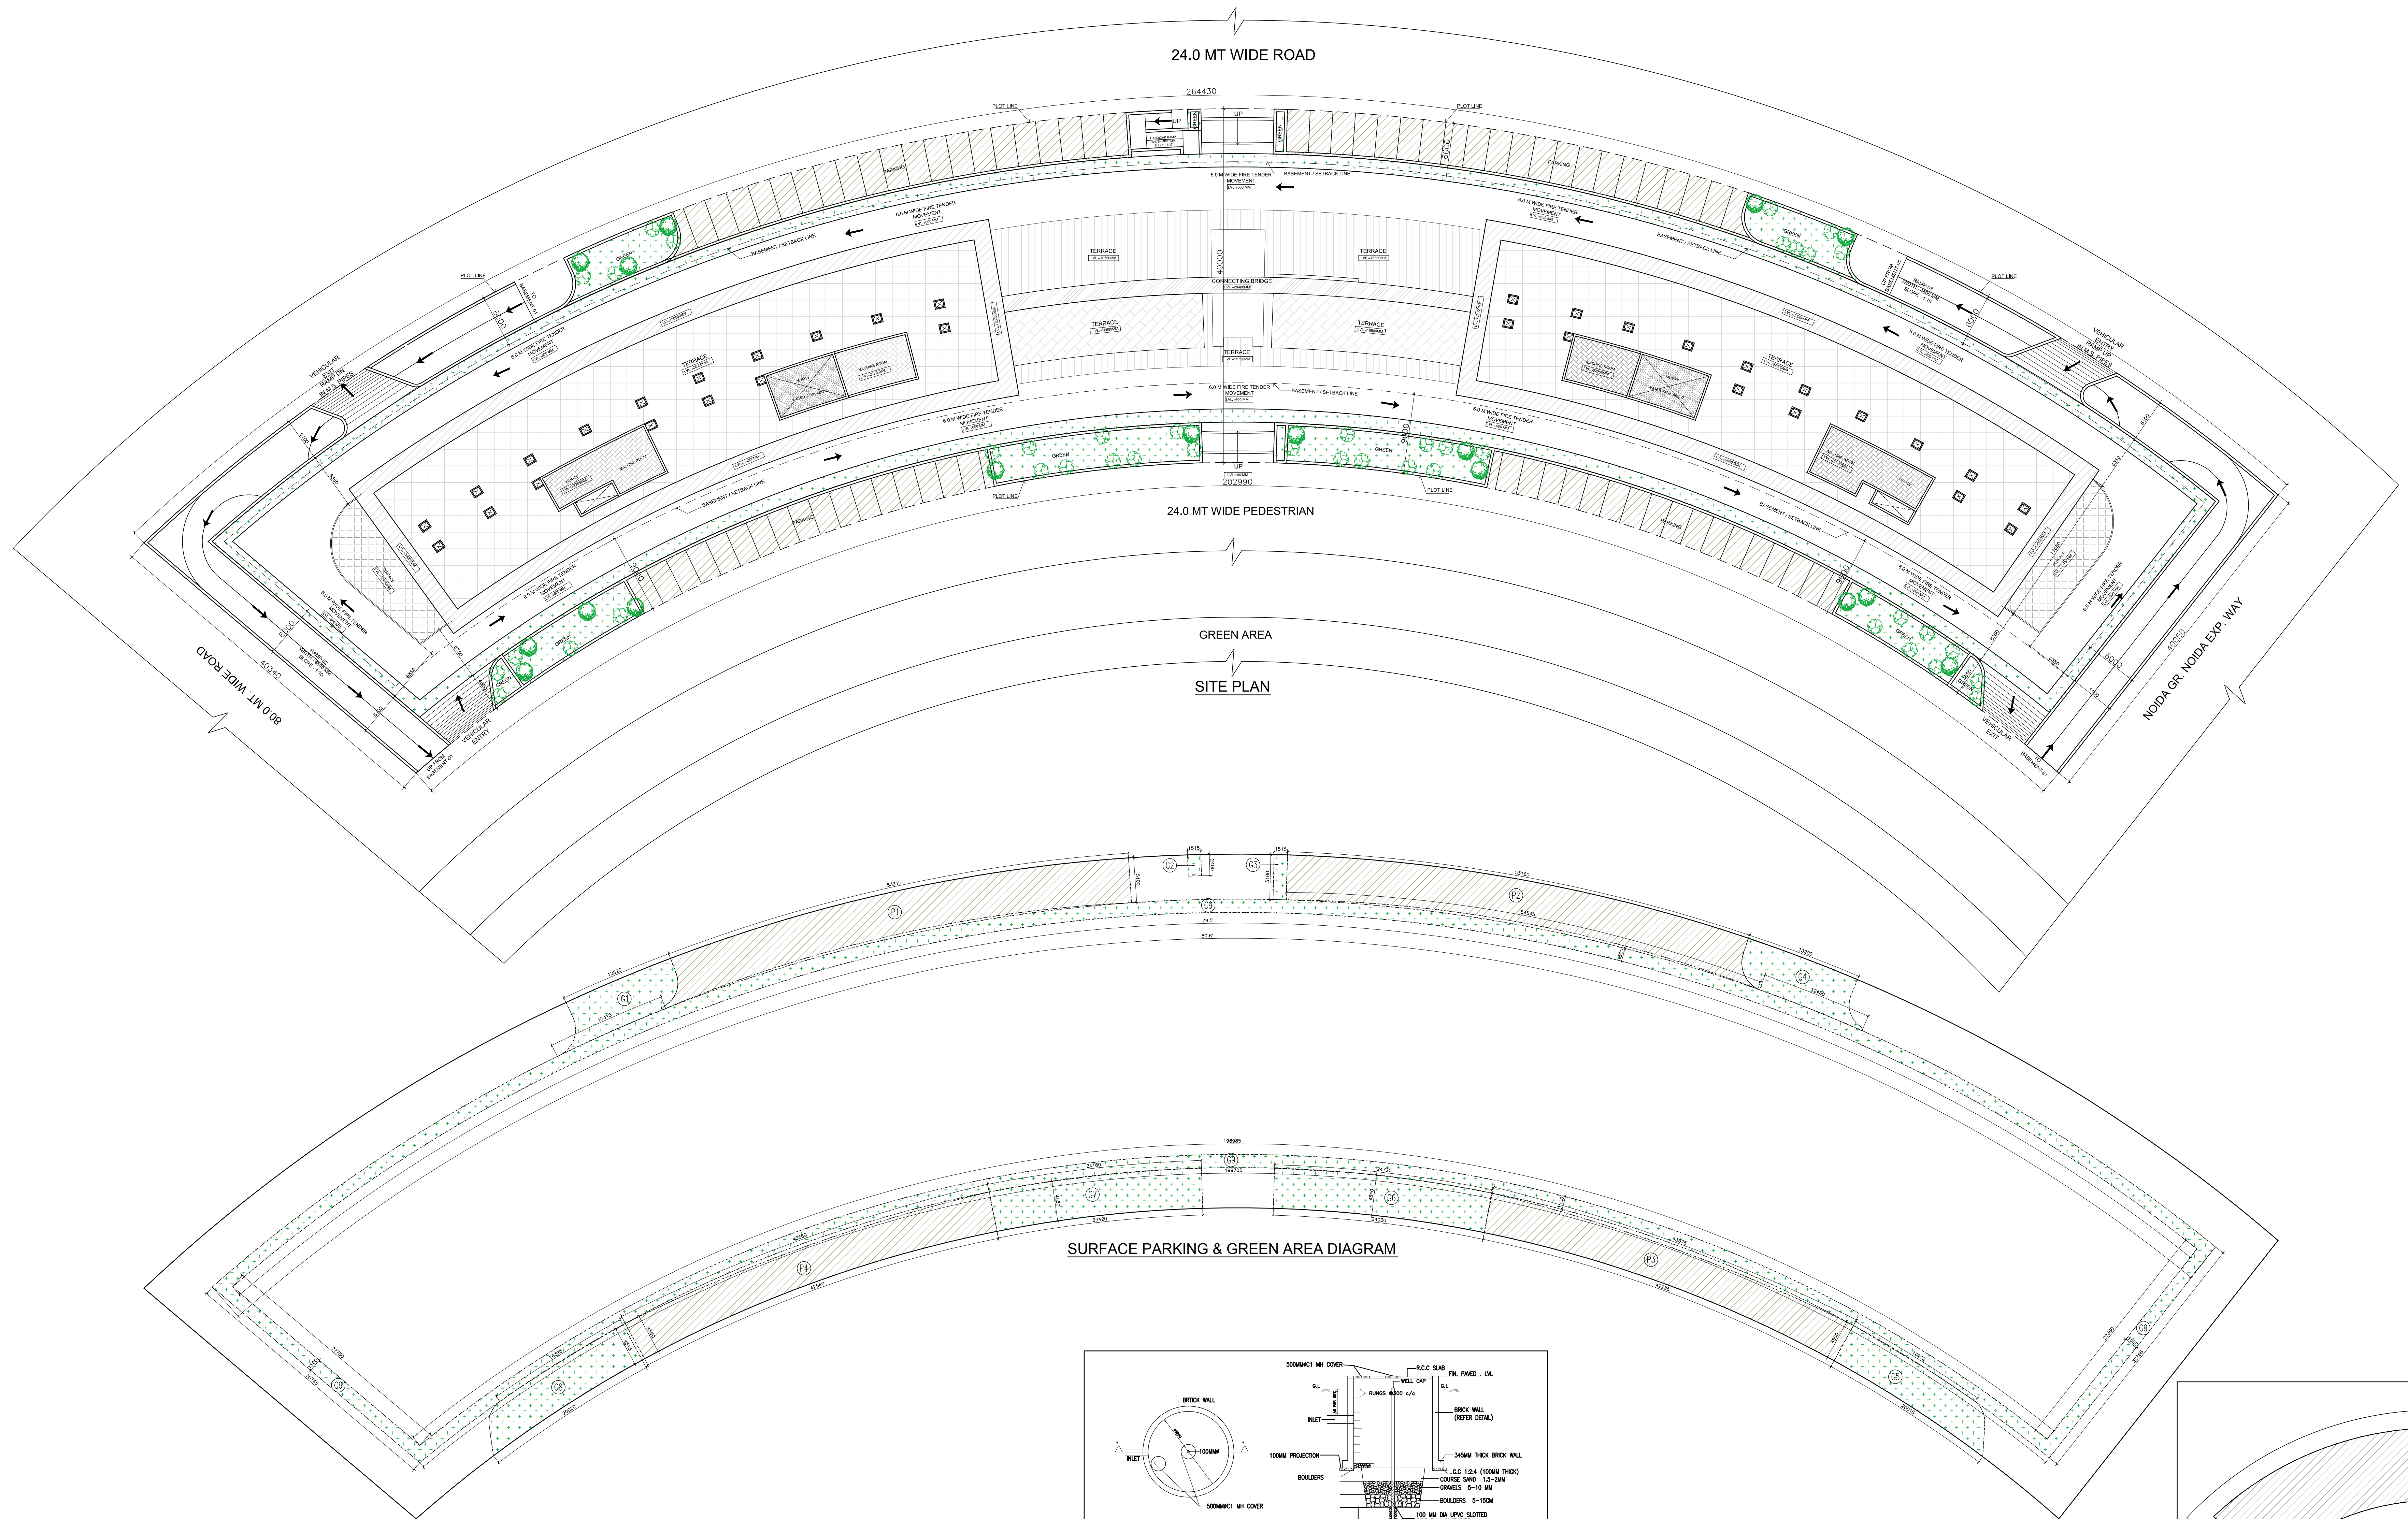

| AREA CALCULATION                      |       |   |          |     |
|---------------------------------------|-------|---|----------|-----|
| TOTAL SITE AREA                       |       |   | 9348.00  | SQM |
| PERMISSIBLE GROUND COVERAGE           | 40%   | % | 3739.20  | SQM |
| PROPOSED GROUND COVERAGE              | 39.13 |   | 3657.43  | SQM |
| PERMISSIBLE F.A.R.                    | 2.00  |   | 18696.00 | SQM |
| PROPOSED F.A.R.                       | 1.972 |   | 18435.95 | SQM |
| PERMISSIBLE SERVICE F.A.R. AREA (15%) | 15    | % | 2804.40  | SQM |
| PROPOSED SERVICE F.A.R. AREA          |       |   | 3056.03  | SQM |
| SERVICE AREA ADDED TO F.A.R. AREA     |       |   | 251.63   | SQM |
| FINAL PROPOSED FAR                    | 1.999 | % | 18687.58 | SQM |

| F.A.R., NON F.A.R. & SERVICE AREA CALCULATION |       |          |                  |         |          |
|-----------------------------------------------|-------|----------|------------------|---------|----------|
| FLOORS                                        | AREAS | FAR      | 15% SERVICE AREA | NON FAR | BUILTUP  |
| BASEMENT-2                                    |       | 0.00     | 699.34           | 4949.14 | 5648.48  |
| BASEMENT-1                                    |       | 1123.51  | 228.04           | 4245.83 | 5597.38  |
| GROUND FLOOR                                  |       | 3443.53  | 245.65           | 0.00    | 3689.18  |
| FIRST FLOOR                                   |       | 3391.67  | 297.51           | 0.00    | 3689.18  |
| SECOND FLOOR                                  |       | 3391.67  | 297.51           | 0.00    | 3689.18  |
| THIRD FLOOR                                   |       | 2523.01  | 265.75           | 0.00    | 2788.77  |
| FOURTH FLOOR                                  |       | 2281.27  | 357.90           | 0.00    | 2639.17  |
| FIFTH FLOOR                                   |       | 2281.27  | 326.26           | 0.00    | 2607.54  |
| MUMTY, MACHINE ROOM, WATER TANK               |       | 0.00     | 338.08           | 0.00    | 338.08   |
| TOTAL                                         |       | 18435.95 | 3056.03          | 9194.97 | 30686.95 |





| PARKING CALCULATION                   |     |           |     |
|---------------------------------------|-----|-----------|-----|
| TOTAL PERMISSIBLE F.A.R.              |     | 18696.000 | SQM |
| ECS REQUIRED @ 100 SQM/2 ECS          |     | 373.920   | ECS |
| ECS PROVIDED                          | SAY | 374       | ECS |
| PARKING AT OPEN SURFACE (AS PER AREA) |     | 44        | ECS |
| PARKING AT BASEMENT-1                 |     | 142       | ECS |
| PARKING AT BASEMENT-2                 |     | 192       | ECS |
| NET PARKING PROVIDED                  |     | 378       | ECS |

| SURFACE PARKING CALCULATIONS |                  |  |  |            |
|------------------------------|------------------|--|--|------------|
| S. NO.                       | AREA             |  |  | TOTAL AREA |
| P-01                         | AREA BY POLYLINE |  |  | 259.13     |
| P-02                         | AREA BY POLYLINE |  |  | 257.61     |
| P-03                         | AREA BY POLYLINE |  |  | 182.25     |
| P-04                         | AREA BY POLYLINE |  |  | 184.79     |
| TOTAL PARKING AREA           |                  |  |  | 883.78     |
| PARKING PROVIDED @ 20 SQM    |                  |  |  | 44.189     |
| SAY                          |                  |  |  | 44         |

| GREEN AREA CALCULATIONS         |   |           |                               |
|---------------------------------|---|-----------|-------------------------------|
| OPEN AREA                       | = | PLOT AREA | - PERMISSIBLE GROUND COVERAGE |
| (A)                             | = | 9348.00   | - 3739.20                     |
|                                 | = |           | 5608.80                       |
| GREEN AREA REQUIRED 25 % OF (A) | = |           | 1402.20                       |
| GREEN AREA PROVIDED             | = |           | 1425.83                       |


| PROPOSED GREEN AREA CALCULATIONS |                  |             |
|----------------------------------|------------------|-------------|
|                                  | AREA             | AREA (SQ.M) |
| G-01                             | AREA BY POLYLINE | 98.25       |
| G-02                             | AREA BY POLYLINE | 3.61        |
| G-03                             | AREA BY POLYLINE | 7.62        |
| G-04                             | AREA BY POLYLINE | 96.73       |
| G-05                             | AREA BY POLYLINE | 84.61       |
| G-06                             | AREA BY POLYLINE | 110.54      |
| G-07                             | AREA BY POLYLINE | 107.66      |
| G-08                             | AREA BY POLYLINE | 85.56       |
| G-09                             | AREA BY POLYLINE | 831.25      |
| TOTAL                            |                  | 1425.83     |

| TREE CALCULATIONS           |                 |  |        |
|-----------------------------|-----------------|--|--------|
| TOTAL NO. OF TREES REQUIRED | OPEN AREA / 100 |  | 56.088 |
|                             | 5608.80/100     |  | 56     |
| TOTAL NO. OF TREES PROPOSED | SAY             |  | 58     |

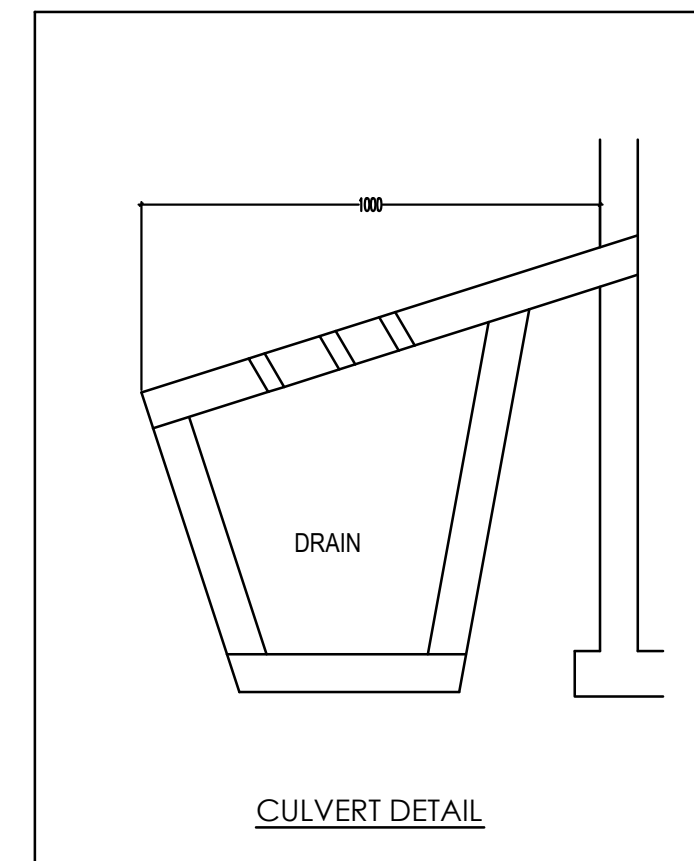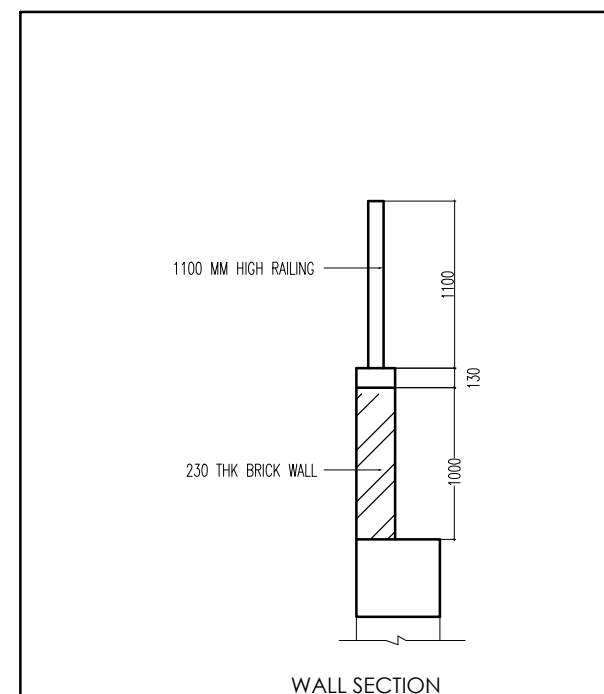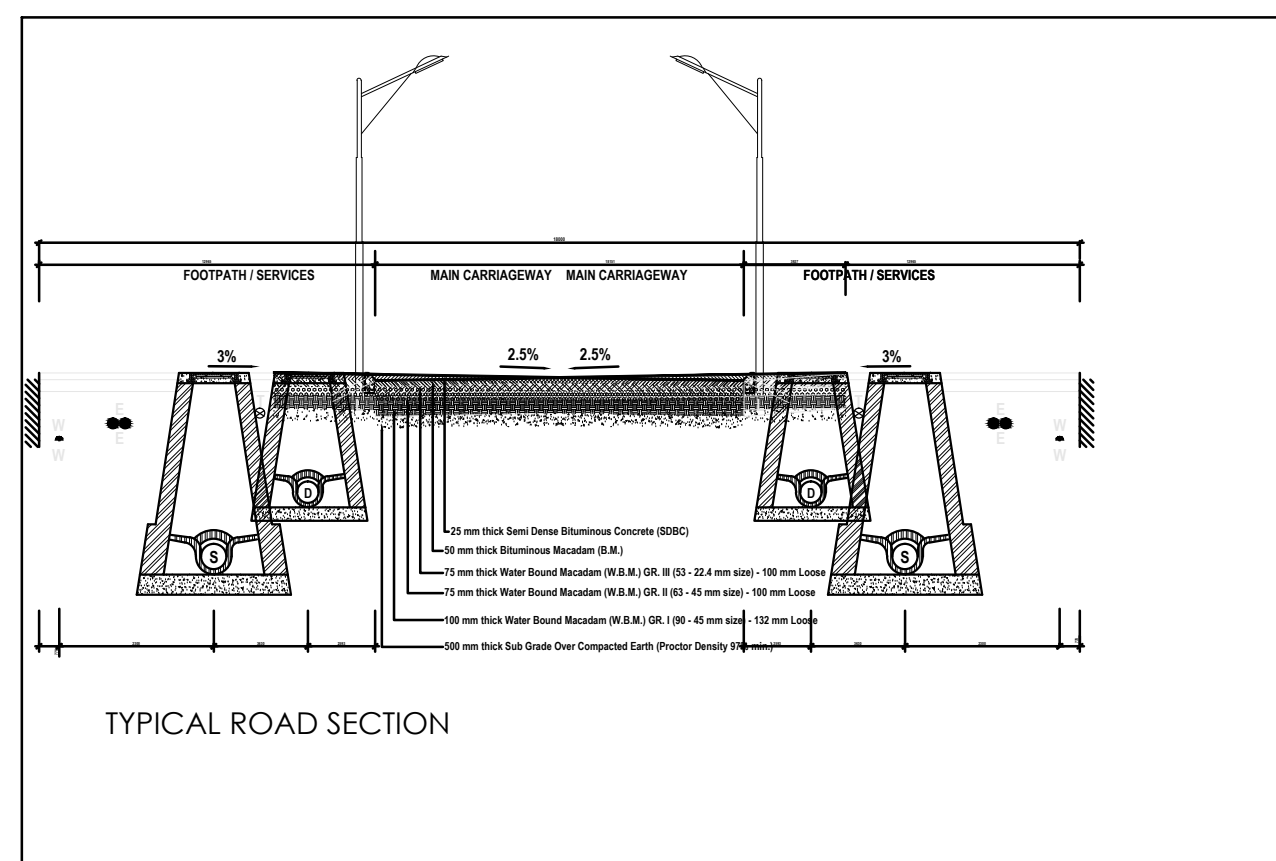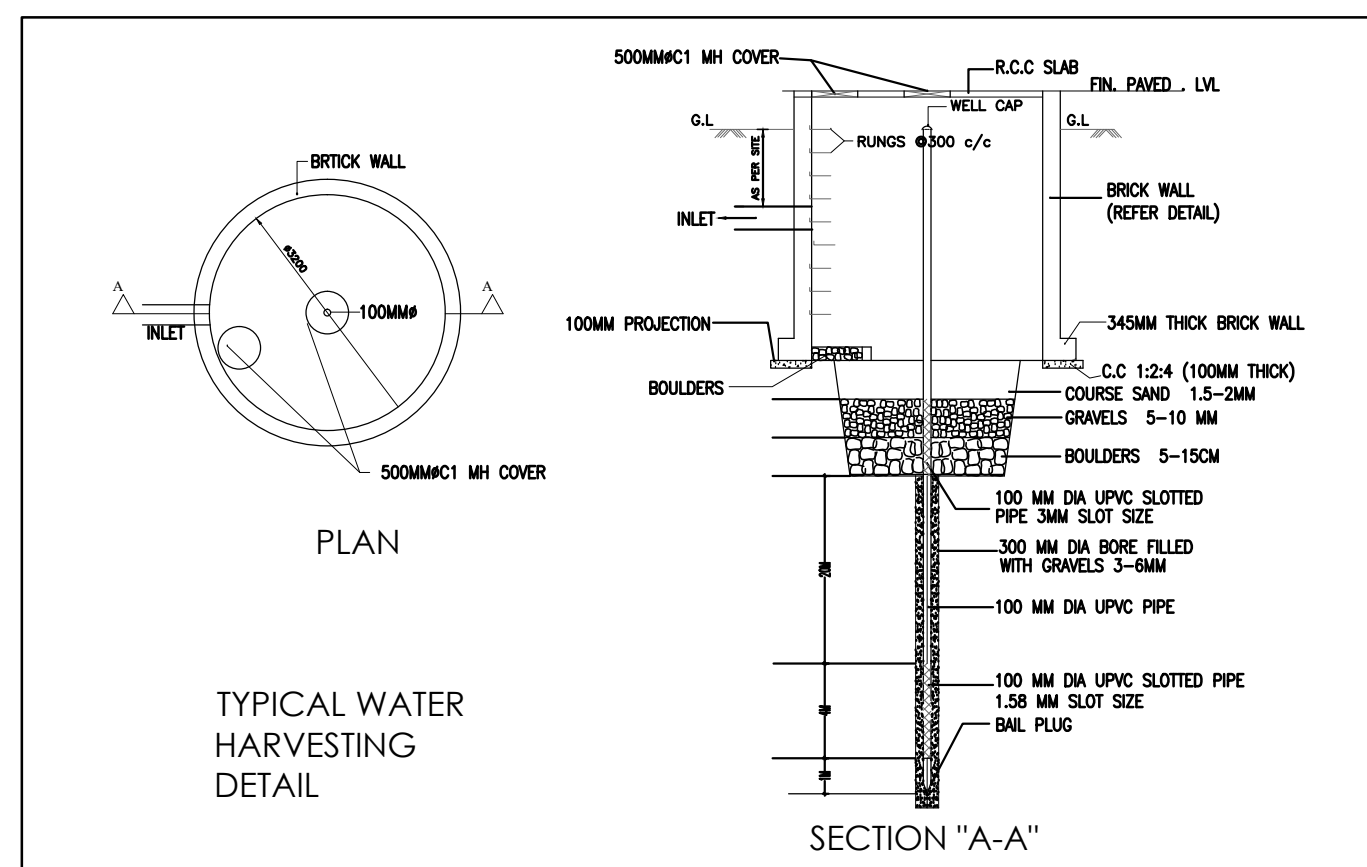

PARKING AREA

GREEN AREA

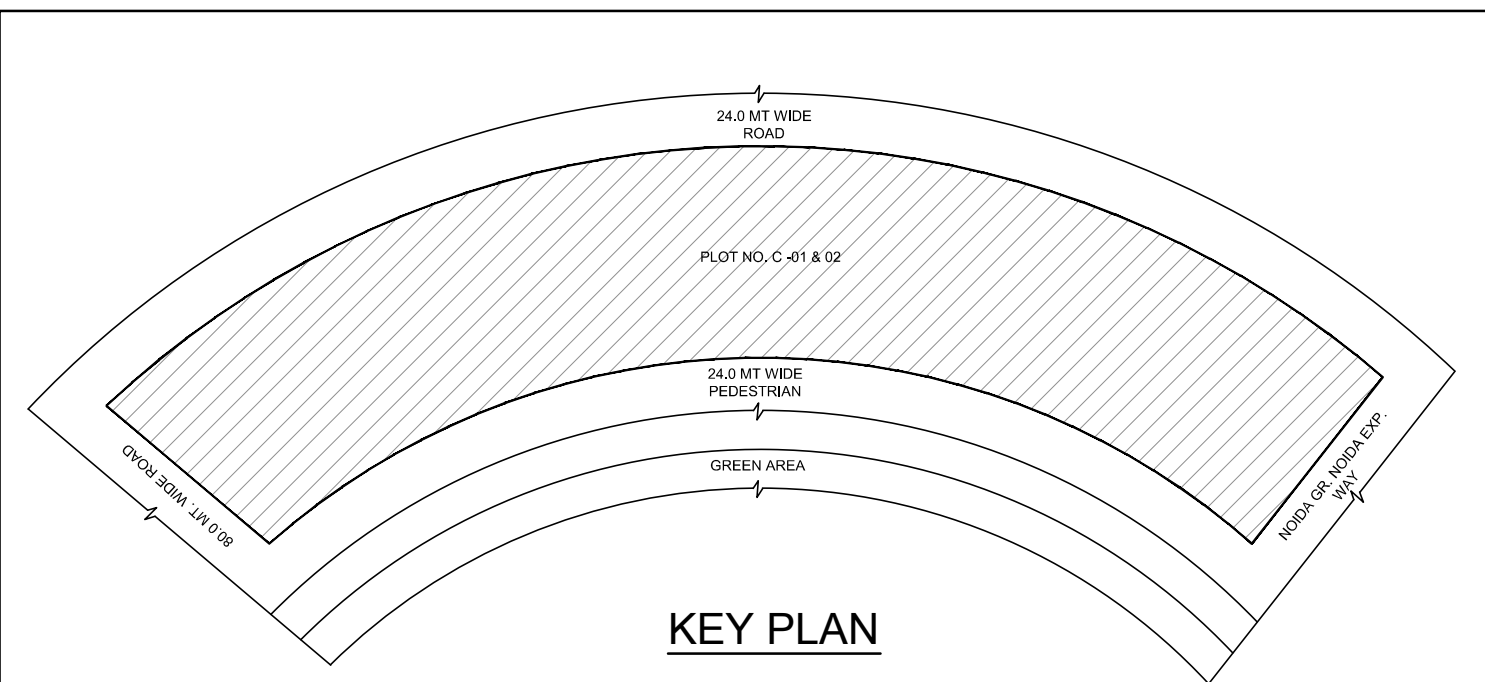

OWNER'S SIGN

ARCHITECT'S SIGN

PROJECT: PROPOSED COMMERCIAL AT PLOT NO.C-01.02, SECTOR KNOWLEDGE PARK-2, GREATER NOIDA FOR SHREE KUNJ BIHARI JI INFRACON (P) LTD.

| PROPOSED DRAWINGS | TITLE     | SITE PLAN & AREAS |
|-------------------|-----------|-------------------|
| DEALT             | PRIYANKA  |                   |
| CHKD              | RAHUL     |                   |
| SCALE - 1:400     | DRG.NO. - | S-01              |

THIS DRAWING IS THE PROPERTY OF GAN P. MATHUR & ASSOCIATES (P) LTD. AND SHALL NOT BE USED, COPIED OR REPRODUCED WITHOUT THEIR WRITTEN PERMISSION.

GAN P. MATHUR & ASSOCIATES (P) LTD.  
C-35, East Of Kailash, New Delhi-110065  
T: +91-11-26109911 F: +91-11-26109912  
E: inf@gpmindia.com I W: www.gpmindia.com

