



Greater Noida Industrial Dev. Authority
APPROVED
 B1 3388
 Valid Letter No. 9407, Dated 30/11/2017
 Valid upto Dated 5 years
 DGM (Plng.)
 Drawing Checked & Verified By
 Sr Ex (Plng.)

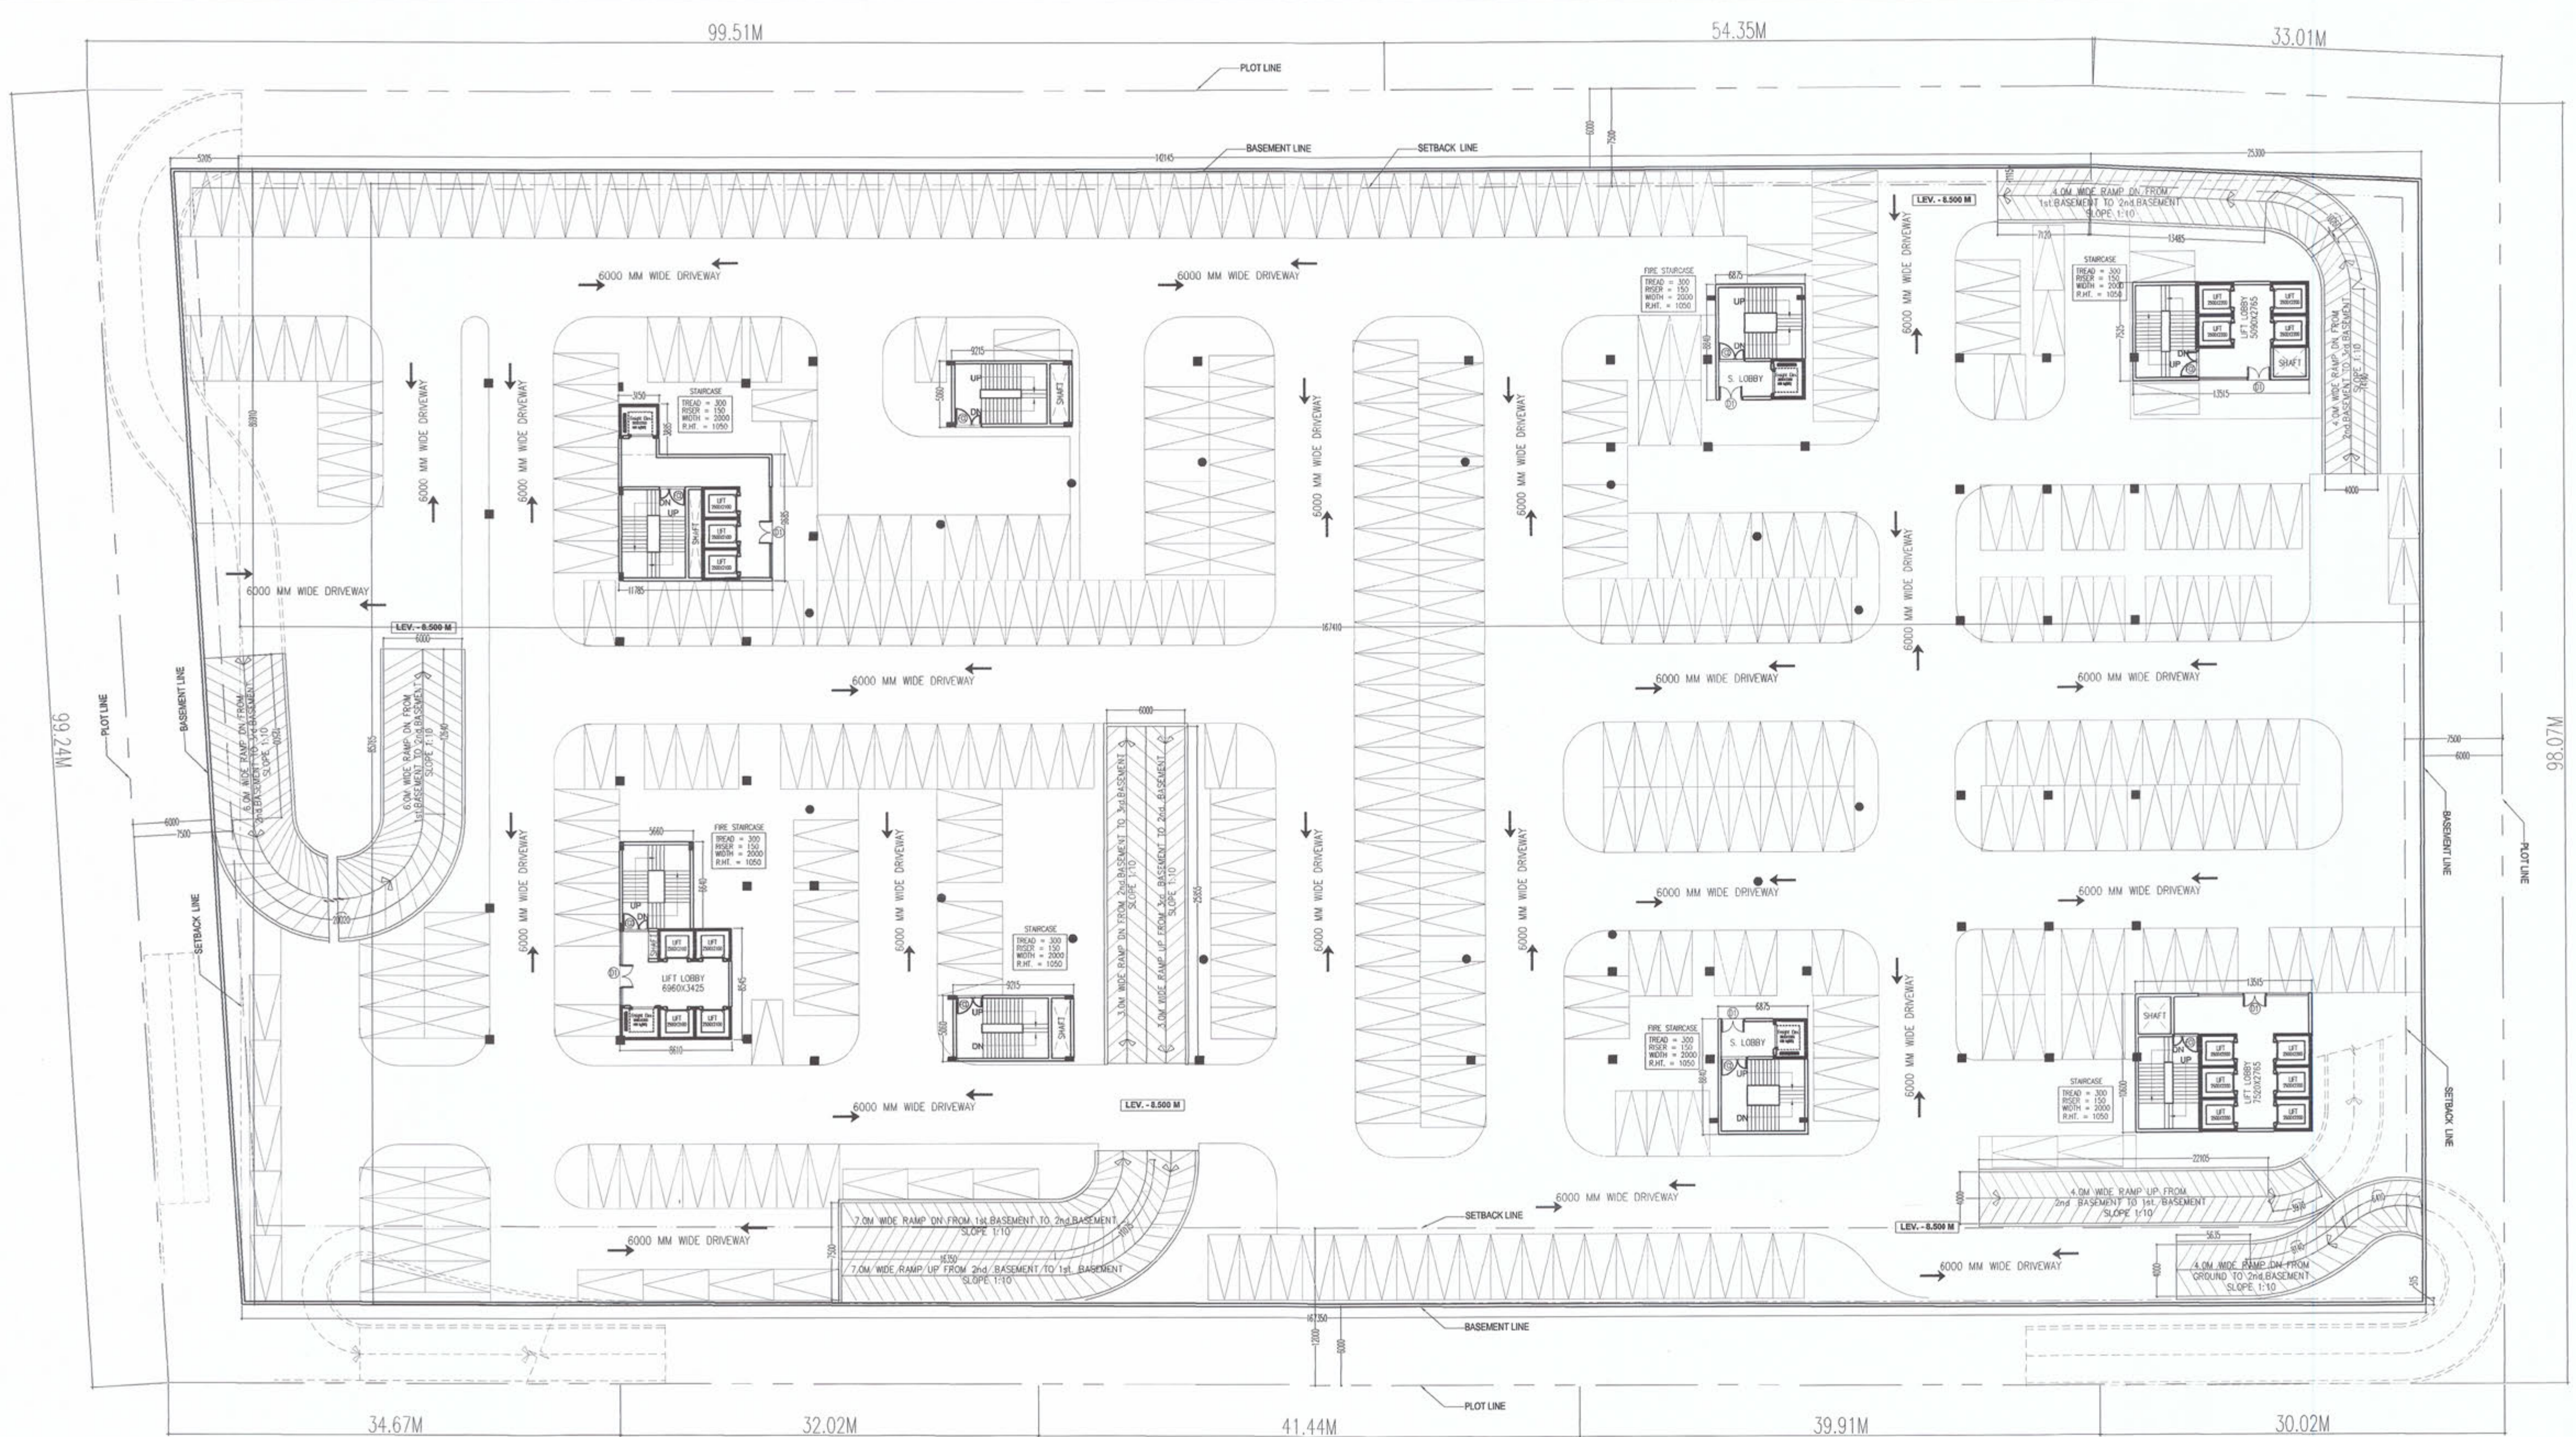

2nd. BASEMENT FLOOR PLAN

SCHEDULE OF OPENINGS				
TYPE	WIDTH	HEIGHT	SILL HT.	UNTEL
D1	1800	2100	-	2100
D2	750	2100	-	2100
D3	950	2100	-	2100
D4	1050	2100	-	2100
DW1	6000	2100	-	2100
DW2	3000	2100	-	2100
FCD	2000	2100	-	2100
RS	5000	2400	-	2700
W1	4000	2470	900	2700
W2	5000	2470	900	2700
W3	1200	1800	900	2700
W4	1800	1800	900	2700
GL	-	-	-	-
V1	4000	700	2000	2700

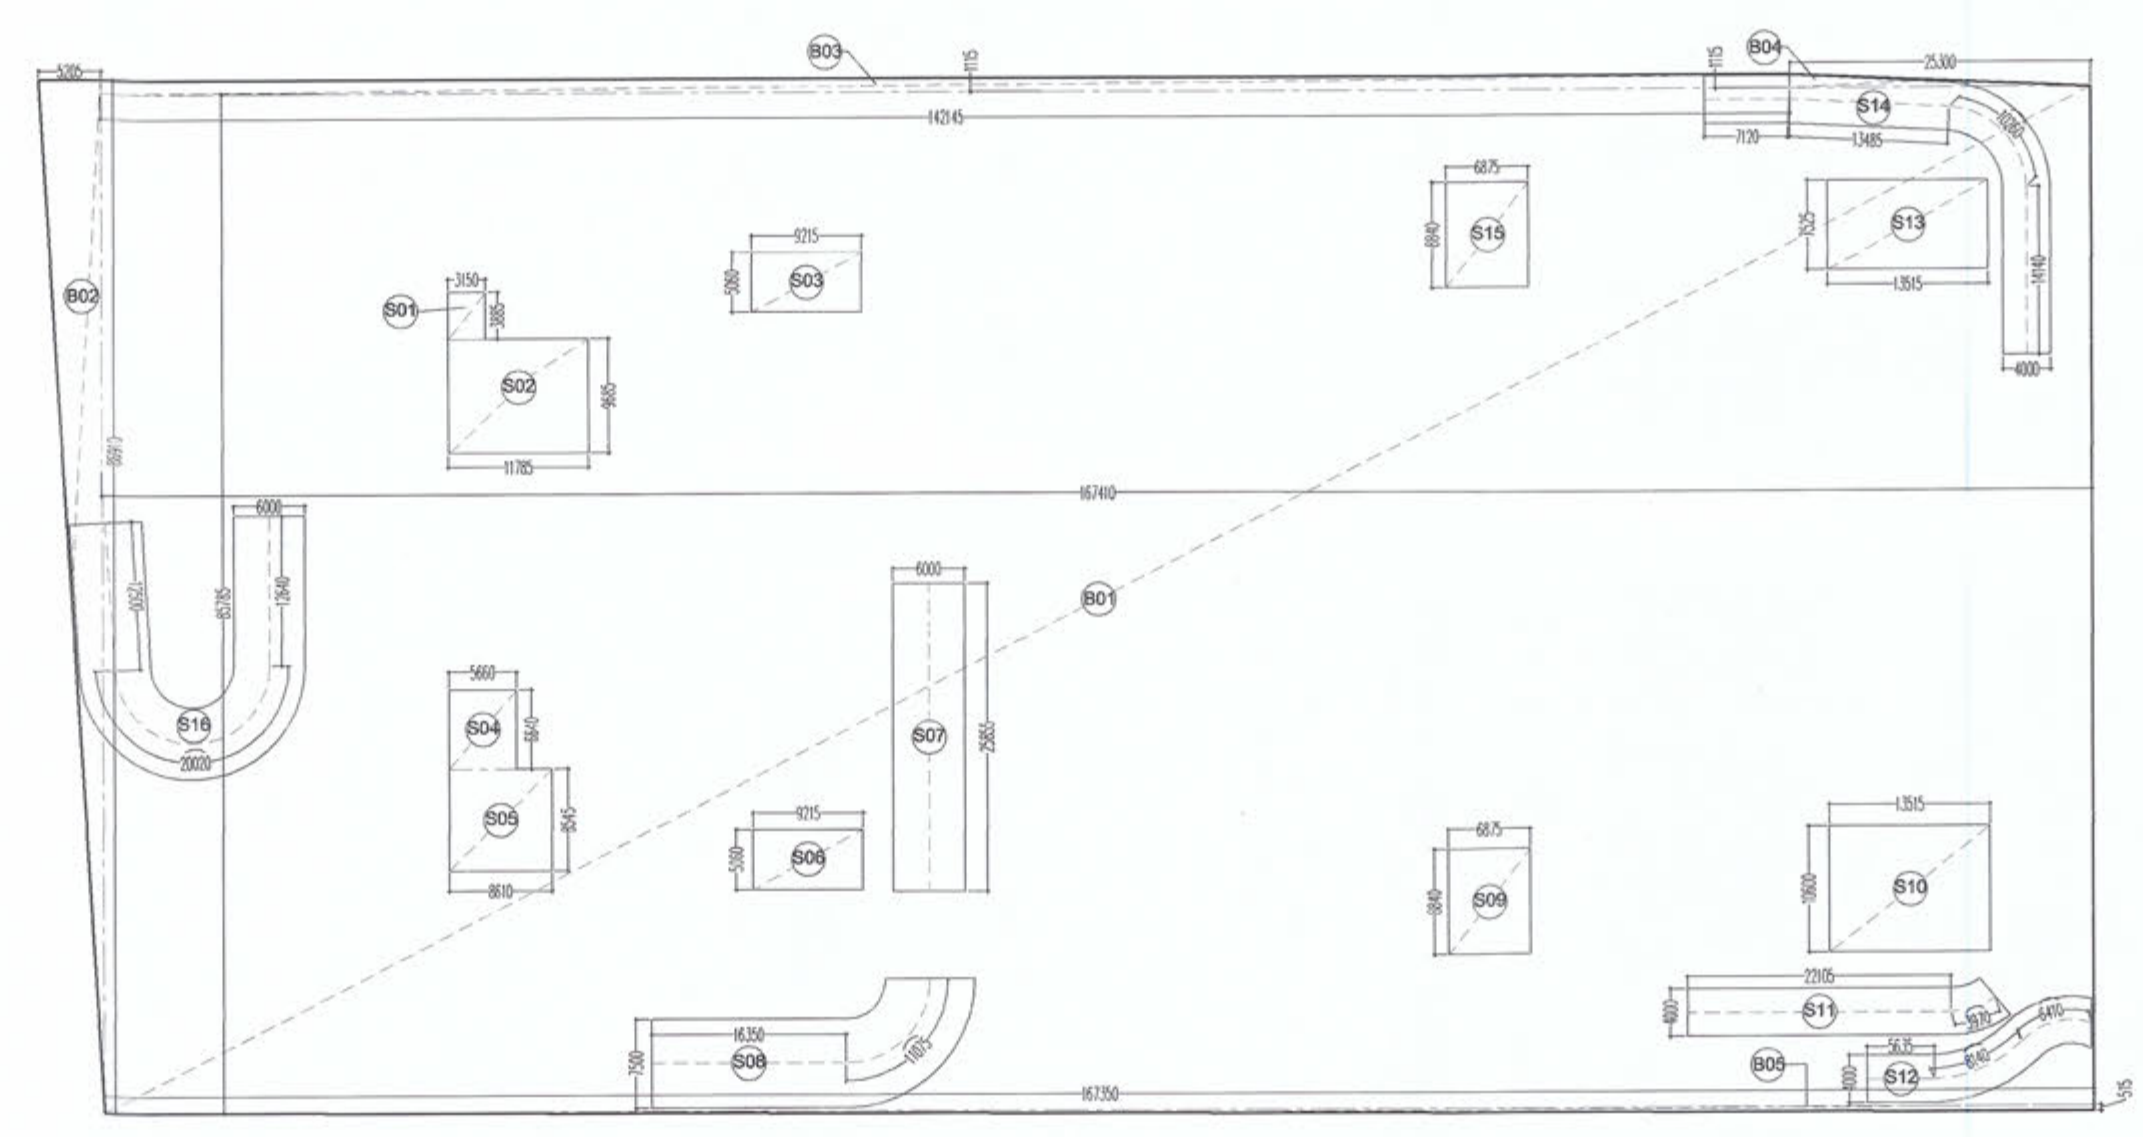

AREA DIAGRAM 2nd. BASEMENT

2nd. BASEMENT FLOOR AREA CALCULATION						
PARKING AREA = BASEMENT AREA - SERVICE AREA						
BASEMENT AREA						
Sr No	Dim (m)	X	Dim (m)	Fec.	Nos	Area (SQM)
B01	167.410	X	85.785	1.00	1	14361.267
B02	5.205	X	86.910	0.50	1	226.183
B03	142.145	X	1.115	1.00	1	158.492
B04	25.300	X	1.115	0.50	1	14.105
B05	167.350	X	0.515	0.50	1	43.093
TOTAL BASEMENT AREA (A)						14803.139
SERVICE AREA						
S01	3.150	X	3.885	1.00	1	12.238
S02	11.785	X	9.685	1.00	1	114.138
S03	9.215	X	5.060	1.00	1	46.628
S04	5.660	X	6.640	1.00	1	37.582
S05	8.610	X	8.545	1.00	1	73.572
S06	9.215	X	5.060	1.00	1	46.628
S07	6.000	X	25.855	1.00	1	155.130
S08	27.425	X	7.500	1.00	1	205.688
S09	6.875	X	8.840	1.00	1	60.775
S10	13.515	X	10.600	1.00	1	143.259
S11	26.075	X	4.000	1.00	1	104.300
S12	20.185	X	4.000	1.00	1	80.740
S13	13.515	X	7.525	1.00	1	101.700
S14	45.000	X	4.000	1.00	1	180.000
S15	6.875	X	8.840	1.00	1	60.775
S16	45.160	X	6.000	1.00	1	270.960
TOTAL SERVICE AREA (B)						1694.113
TOTAL PARKING AREA AT 2nd BASEMENT (C) = (A-B)						13109.026
PARKING CAN BE PROVIDED AT 2nd BASEMENT						728.279
PARKING PROVIDED AT 2nd BASEMENT						728

For PKS Buildmart Pvt. Ltd.
 OWNER'S SIGN
 GIAN P. MAHUR
 ARCHITECT
 B. Arch., M.C.A. I.I.A.
 CA No. 8015769
 ARCHITECT'S SIGN

PROJECT:-
 PROPOSED BUILDING PLAN OF COMMERCIAL AT
 PLOT NO:- C4, SECTOR-16B GREATER NOIDA
 BEING DEVELOPED BY M/S PKS BUILD MART PVT. LTD.