



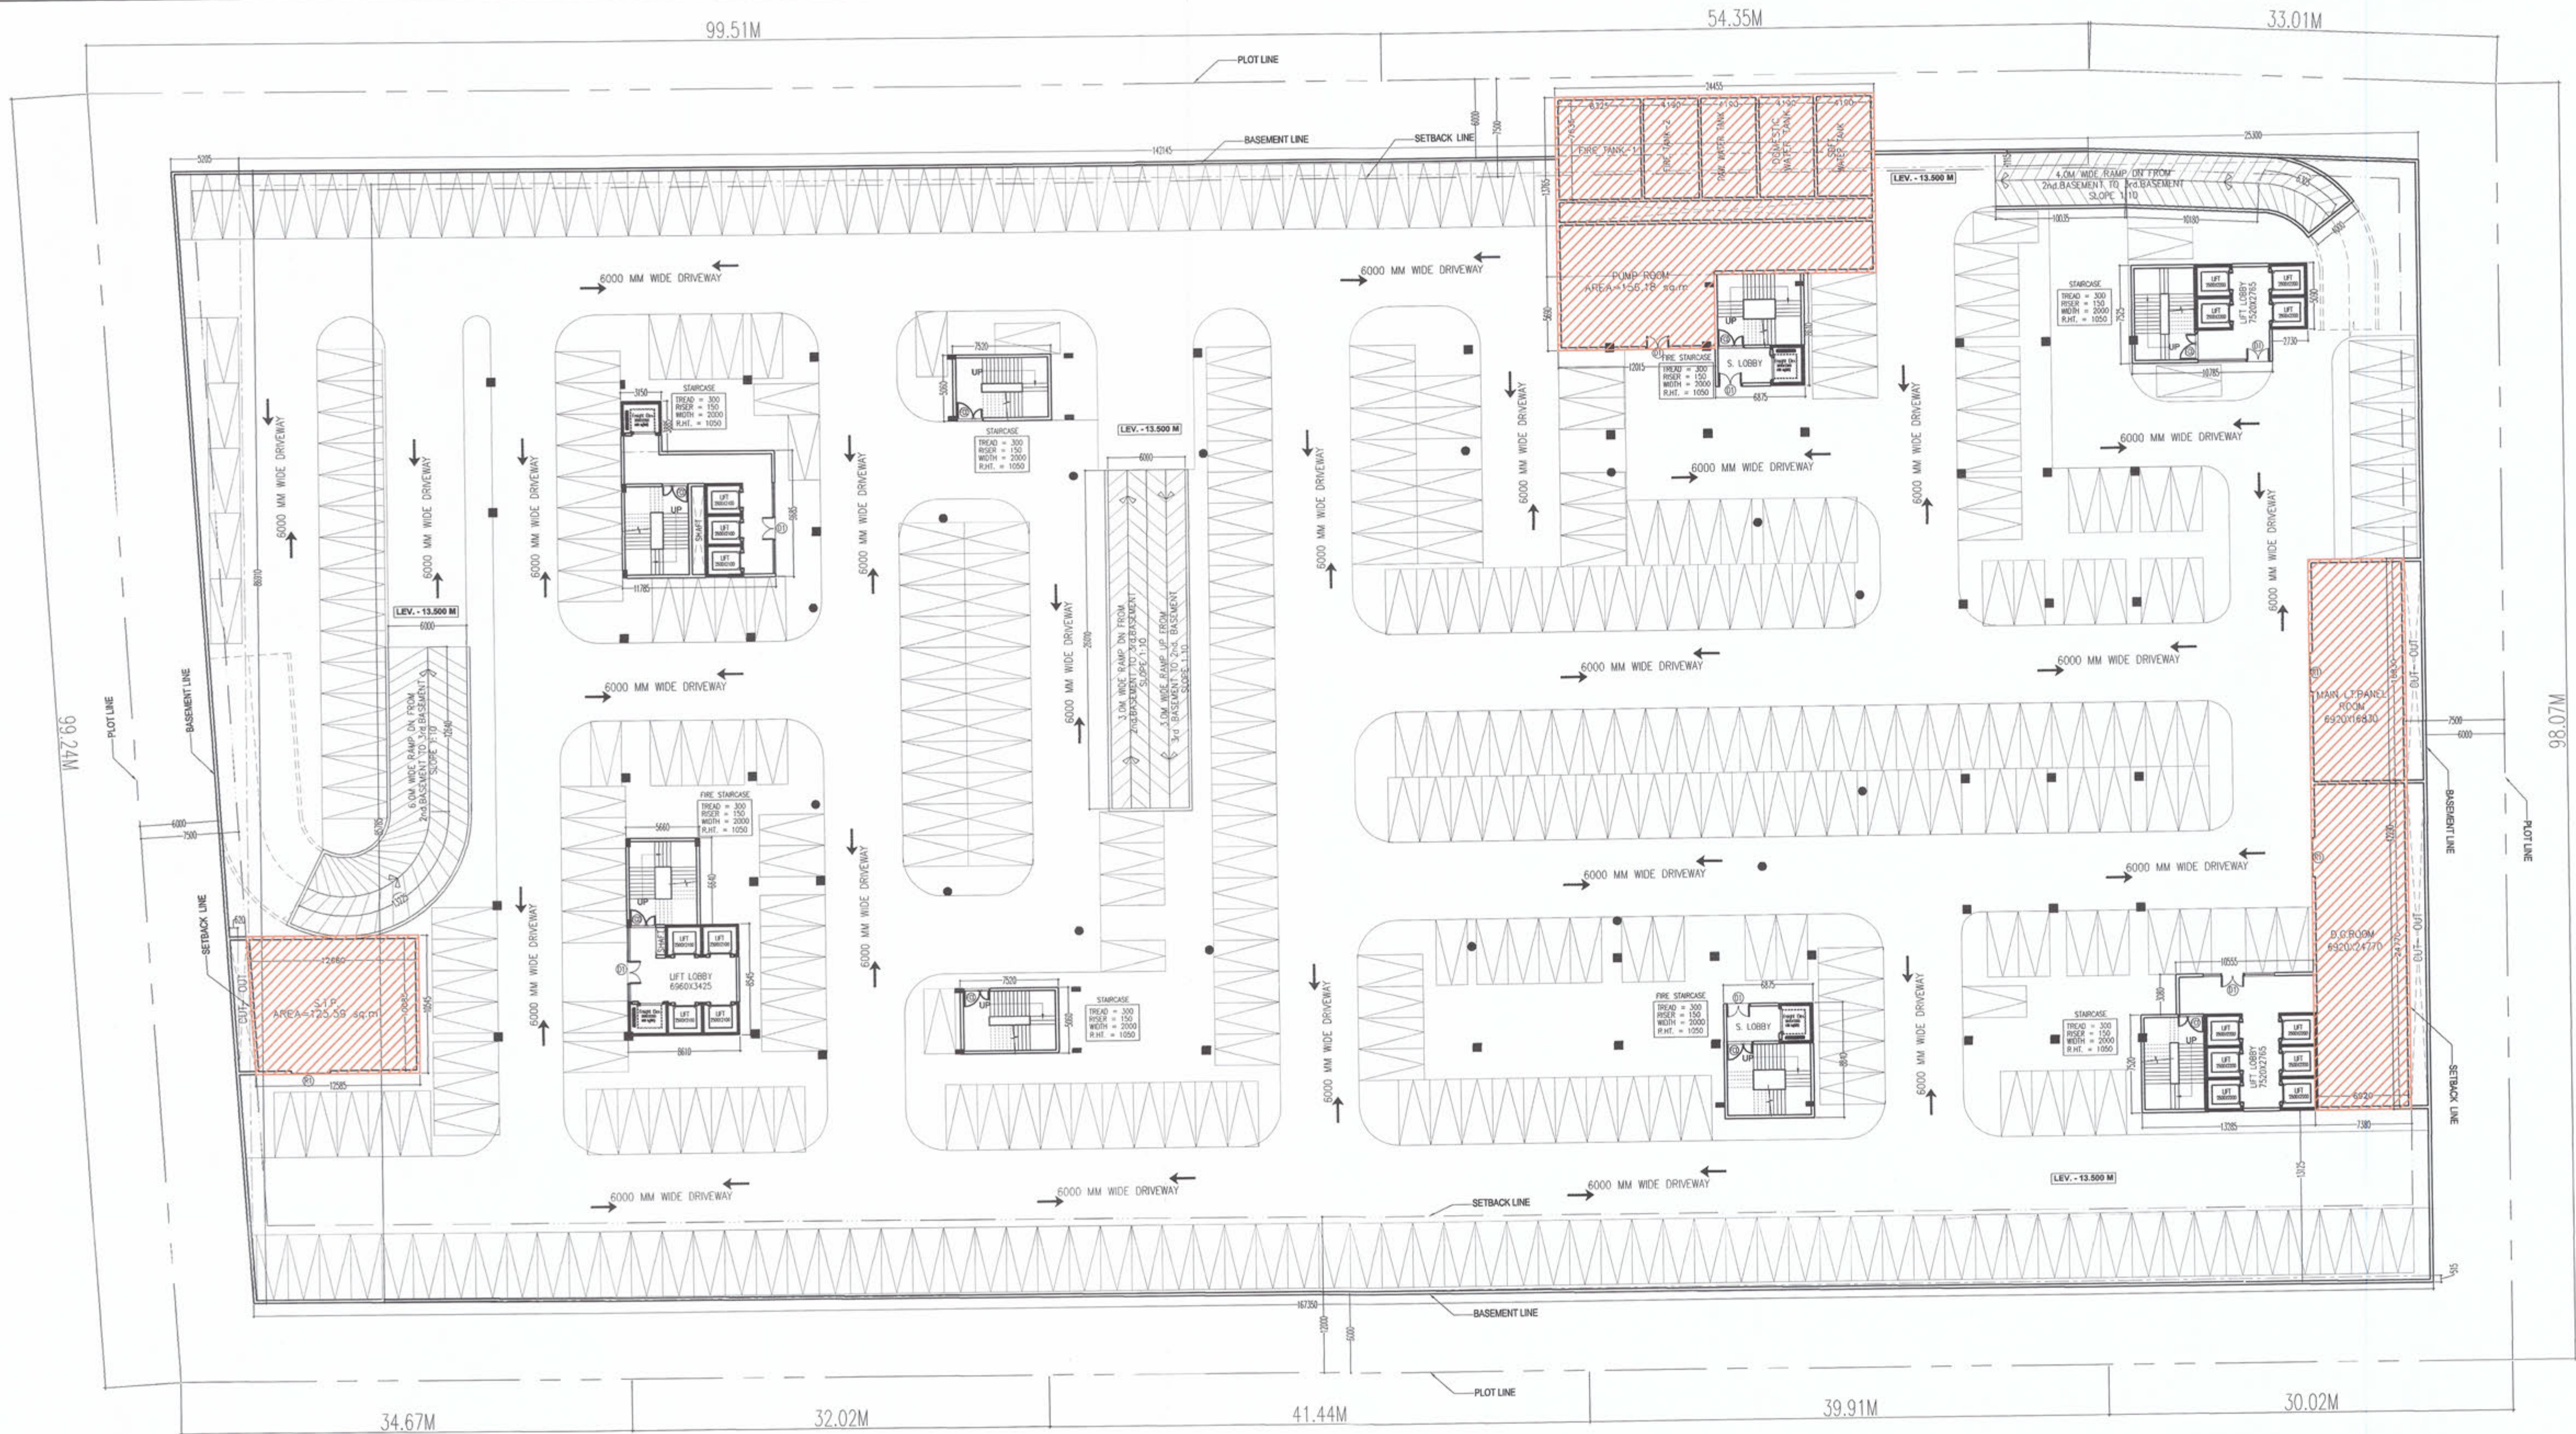

3rd. BASEMENT FLOOR PLAN

TYPE	WIDTH	HEIGHT	SILL HT.	UNTEL
D1	1800	2100	-	2100
D2	750	2100	-	2100
D3	950	2100	-	2100
D4	1050	2100	-	2100
DW1	6000	2100	-	2100
DW2	3000	2100	-	2100
FCD	2000	2100	-	2100
RS	5000	2400	-	2700
W1	4000	2470	900	2700
W2	5000	2470	900	2700
W3	1200	1800	900	2700
W4	1800	1800	900	2700
CL	-	-	-	-
V1	4000	700	2000	2700

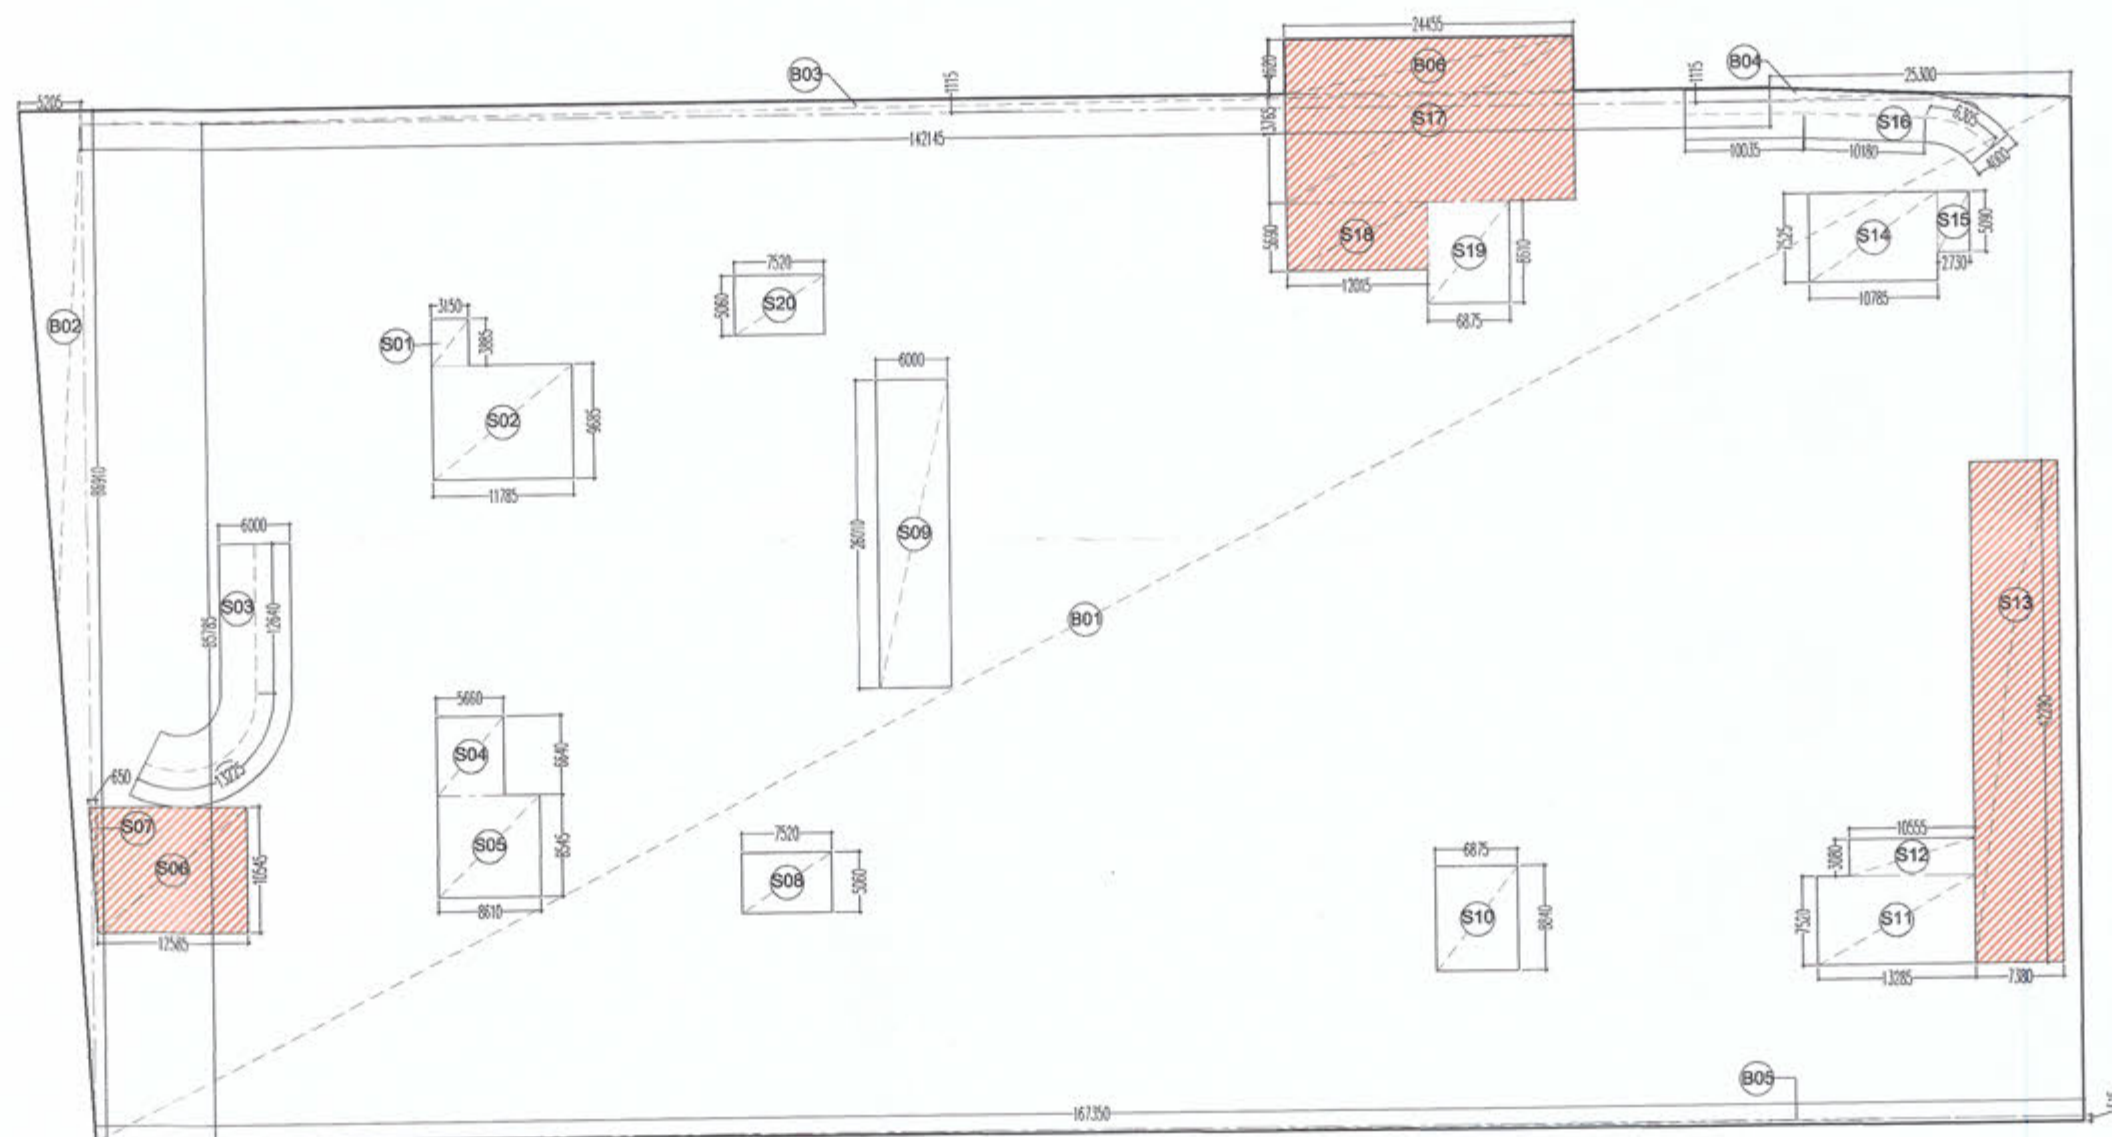

AREA DIAGRAM 3rd. BASEMENT

Greater Noida Industrial Dev. Authority
APPROVED
 File Letter No. 9407 Dated 30/12/2021
 Valid upto Date 5 years
 Nirmal DGM
 DGM (Png.)
 Drawing Checked & Verified By
 MGR-1 Sr Ex (Png.)

3rd. BASEMENT FLOOR AREA CALCULATION						
PARKING AREA = BASEMENT AREA - SERVICE AREA						
BASEMENT AREA						
Sr No	Dim (m)	X	Dim (m)	Fec.	Nos	Area (SQM)
B01	167.410	X	85.785	1.00	1	14361.267
B02	5.205	X	86.910	0.50	1	226.183
B03	142.145	X	1.115	1.00	1	158.492
B04	25.300	X	1.115	0.50	1	14.105
B05	167.350	X	0.515	0.50	1	43.093
B06	24.455	X	4.620	1.00	1	112.982
TOTAL BASEMENT AREA (A)						14916.121
SERVICE AREA						
S01	3.150	X	3.885	1.00	1	12.238
S02	11.785	X	9.685	1.00	1	114.138
S03	25.865	X	6.000	1.00	1	155.190
S04	5.660	X	6.640	1.00	1	37.582
S05	8.610	X	8.545	1.00	1	73.572
S06	12.585	X	10.545	1.00	1	132.709
S07	0.650	X	10.545	0.50	1	3.427
S08	7.520	X	5.060	1.00	1	38.051
S09	6.000	X	26.010	1.00	1	156.060
S10	6.875	X	8.840	1.00	1	60.775
S11	13.285	X	7.520	1.00	1	99.903
S12	10.555	X	3.080	1.00	1	32.509
S13	7.380	X	42.290	1.00	1	312.100
S14	10.785	X	7.525	1.00	1	81.157
S15	2.730	X	5.090	1.00	1	13.896
S16	26.520	X	4.000	1.00	1	106.080
S17	24.455	X	13.765	1.00	1	336.623
S18	12.015	X	5.690	1.00	1	68.365
S19	6.875	X	8.610	1.00	1	59.194
S20	7.520	X	5.060	1.00	1	38.051
TOTAL SERVICE AREA (B)						1931.621
TOTAL PARKING AREA AT 3rd BASEMENT (C) = (A-B)						12984.500
PARKING CAN BE PROVIDED AT 3rd BASEMENT						721.361
PARKING PROVIDED AT 3rd BASEMENT						721
SERVICE AREA ON 3rd BASEMENT						
S13	7.380	X	42.290	1.00	1	312.100
S17	24.455	X	13.765	1.00	1	336.623
S18	12.015	X	5.690	1.00	1	68.365
TOTAL SERVICE AREA						717.089

For PKS Buildmart & Asst.
 Director
 OWNER'S SIGN

GIAN P. MATHUR
 ARCHITECT
 B.Arch, M.C.A., I.A.A.
 ARCHITECT'S SIGN

PROJECT:-
 PROPOSED BUILDING PLAN OF COMMERCIAL AT
 PLOT NO.: - C4, SECTOR-16B GREATER NOIDA
 BEING DEVELOPED BY M/S PKS BUILD MART PVT. LTD.

TITLE		3rd. BASEMENT FLOOR PLAN	
THIS DRAWING IS THE PROPERTY OF GIAN P. MATHUR & ASSO (P) LTD. AND SHALL NOT BE USED OR REPRODUCED WITHOUT THEIR WRITTEN PERMISSION		GIAN P. MATHUR AND ASSOCIATES (P) LTD. C-55, East Of Kailash, New Delhi-110065 T: 465959991 F: 46595912 E: info@gpmindia.com W: www.gpmindia.com	
DEALT	YUNUSH	SCALE	1:300
CHKD	BIPIN	DRG.NO.	SB-02/21

