

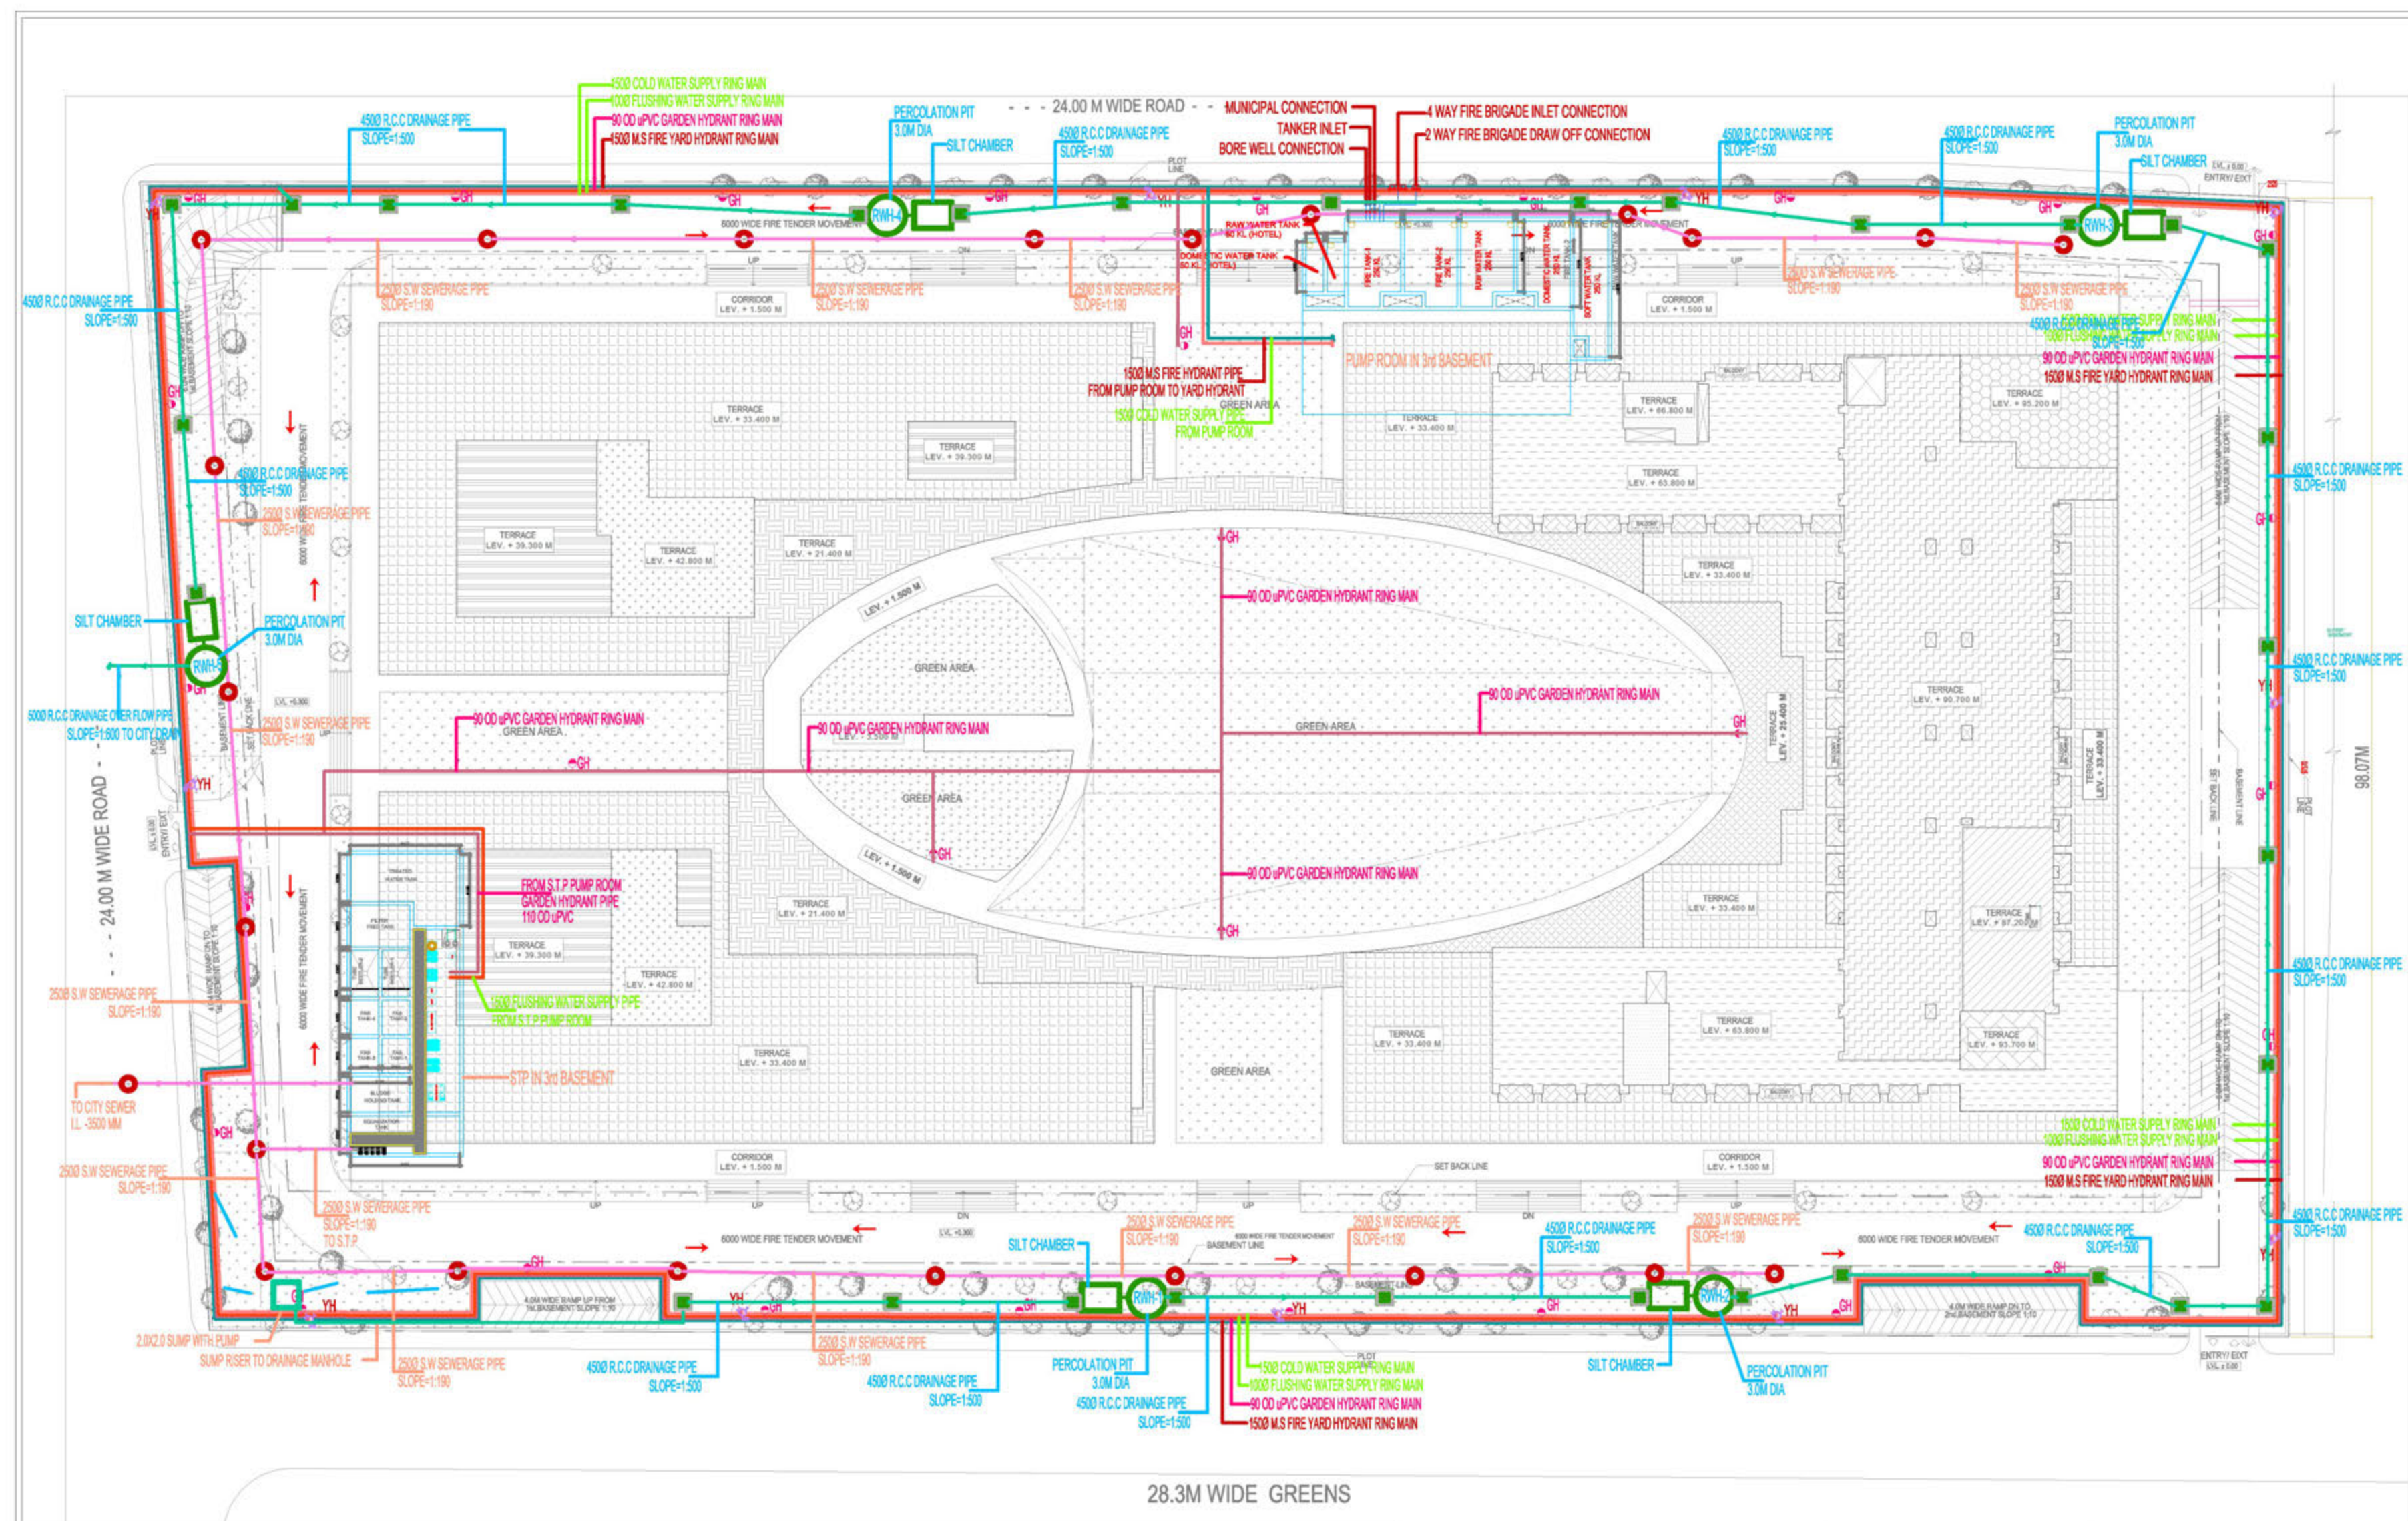


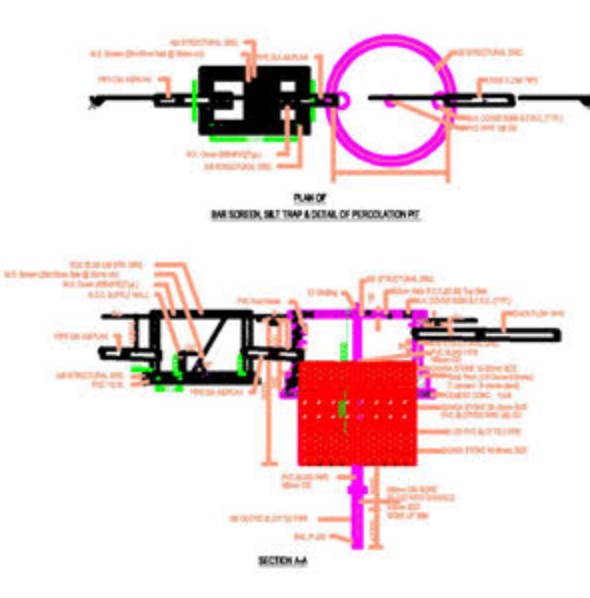

LEGEND FOR PLUMBING

M.H.	MANHOLE FOR SEWER
DMH	DRAINAGE MANHOLE
SP	SEWERAGE PIPE
DP	DRAINAGE PIPE
CWS	COLD WATER SUPPLY LINE
FLWS	FLUSHING WATER SUPPLY LINE
BWL	BORE WELL LINE
IRL	IRRIGATION LINE
F.B.C	FIRE BRIGADE CONNECTION
YH	YARD HYDRANT
GH	GARDEN HYDRANT
B.V.	BALL VALVE / BUTTER FLY VALVE
N.R.V.	NON-RETURN VALVE

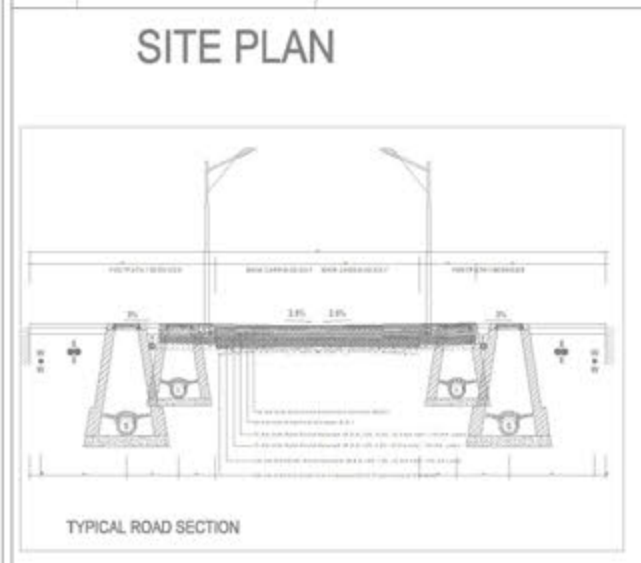

SERVICES AREA CALCULATION

S.NO.	FLOORS	IN SQ. M.	Sq. mts.
1	2nd BASEMENT FLOOR	722.496	Sq. mts.
2	1st BASEMENT FLOOR	2024.497	Sq. mts.
3	GROUND FLOOR	231.335	Sq. mts.
4	FIRST FLOOR	241.522	Sq. mts.
5	SECOND FLOOR	241.522	Sq. mts.
6	THIRD FLOOR	241.522	Sq. mts.
7	FOURTH FLOOR	231.252	Sq. mts.
8	FIFTH FLOOR	231.252	Sq. mts.
9	SIXTH FLOOR	112.177	Sq. mts.
10	SEVENTH FLOOR	256.481	Sq. mts.
11	EIGHTH FLOOR	256.311	Sq. mts.
12	NINTH FLOOR	402.873	Sq. mts.
13	TENTH FLOOR	139.139	Sq. mts.
14	ELEVENTH FLOOR	139.139	Sq. mts.
15	TWELFTH FLOOR	139.139	Sq. mts.
16	THIRTEENTH FLOOR	139.139	Sq. mts.
17	FOURTEENTH FLOOR	139.139	Sq. mts.
18	FIFTEENTH FLOOR	139.139	Sq. mts.
19	SIXTEENTH FLOOR	139.139	Sq. mts.
20	SEVENTEENTH FLOOR	139.139	Sq. mts.
21	EIGHTEENTH FLOOR	139.139	Sq. mts.
22	NINETEENTH FLOOR	139.139	Sq. mts.
23	TWENTIETH FLOOR	139.139	Sq. mts.
V.S. KUKREJA & ASSOCIATES PVT. LTD.
CONSULTING ENGINEERS
165-A, GAUTAM NAGAR
NEW DELHI-110049 PH 26521075/76
FAX 26967867
EMAIL: info@vskukreja.com
EMAIL: vskukreja@gmail.com

OWNER'S SIGN _____ ARCHITECT'S SIGN _____

PROJECT: PROPOSED BUILDING PLAN OF COMMERCIAL AT PLOT NO.-G4, SECTOR-16B GREATER NOIDA
BEING DEVELOPED BY M/S PKS BUILDART PVT. LTD.

DATE: 15/05/2024