


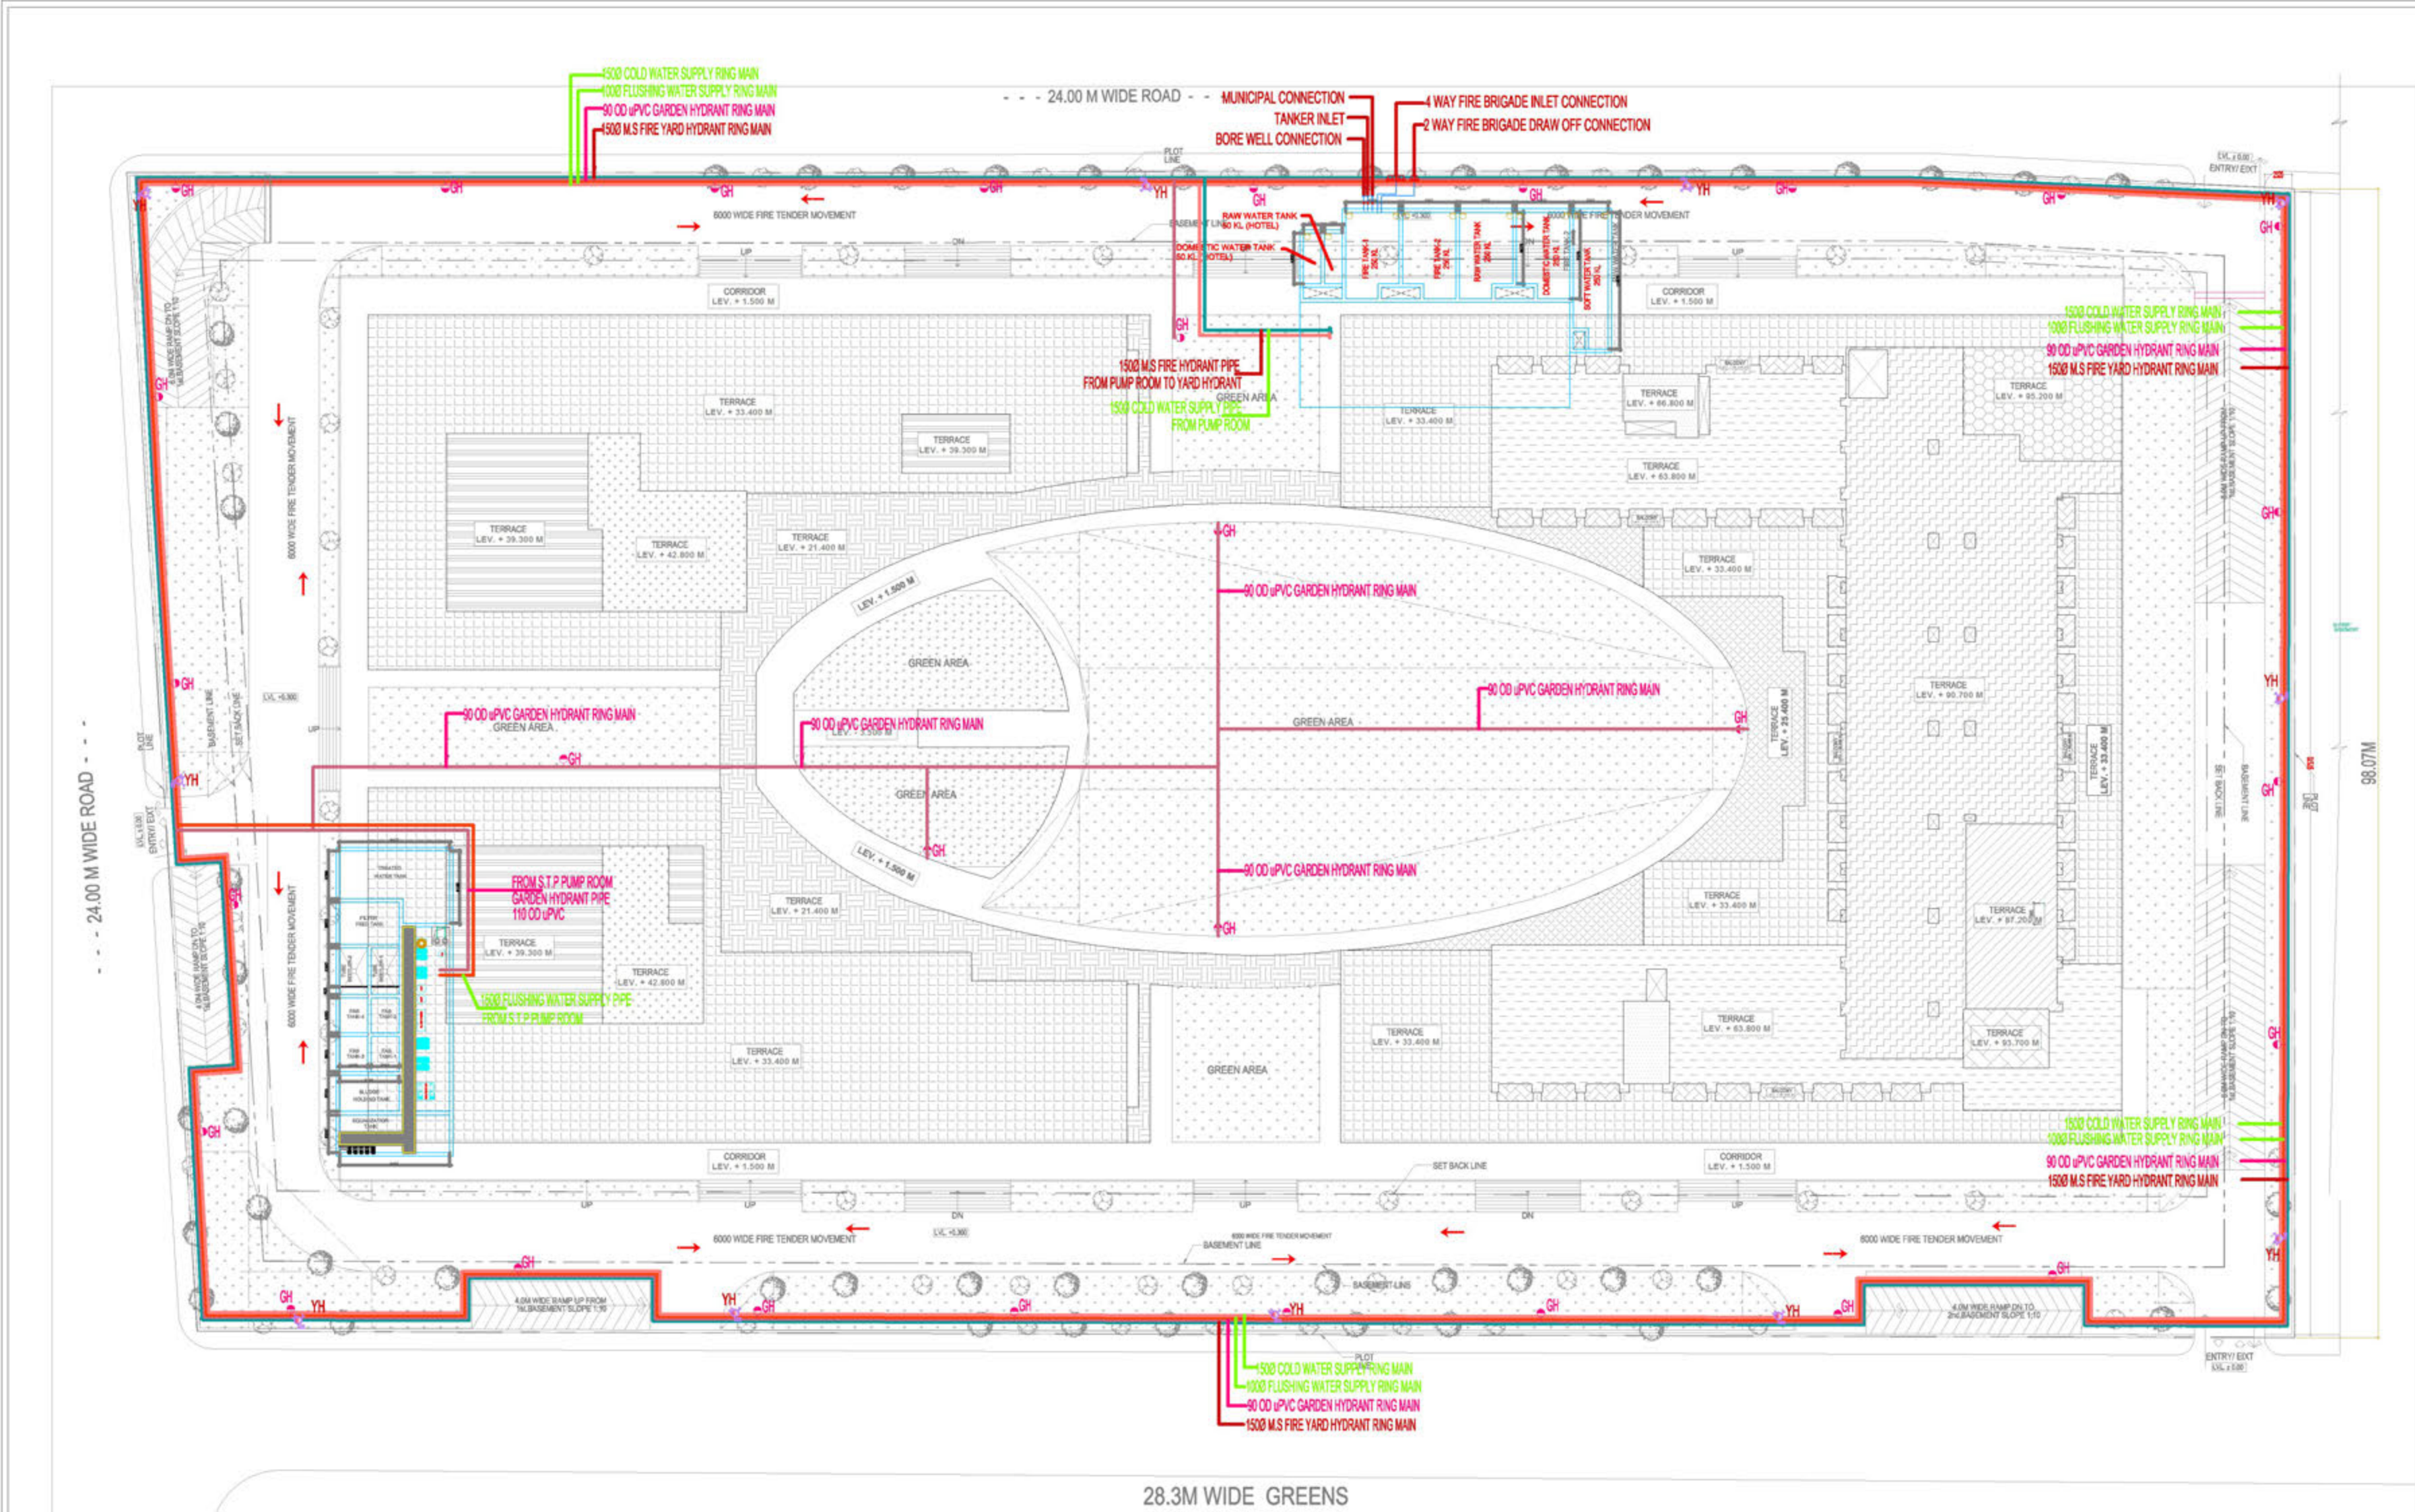

LEGEND FOR PLUMBING	
	COLD WATER SUPPLY LINE
	COLD WATER SUPPLY LINE
	FLUSHING WATER SUPPLY LINE
	BORE WELL LINE
	IRRIGATION LINE
	1500 MS FIRE RING MAIN
	F.B.C FIRE BRIGADE CONNECTION
	YARD HYDRANT
	GARDEN HYDRANT
	BALL VALVE / BUTTER FLY VALVE
	NON-RETURN VALVE

SITE PLAN

GREEN AREA DIAGRAM

WALL SECTION

CLIVERT DETAIL

SERVICES AREA CALCULATION

S.NO.	FLOORS	IN SQ. M.	Sq. M.
1	2nd BASEMENT FLOOR	722.896	Sq. M.
2	1st BASEMENT FLOOR	2024.497	Sq. M.
3	GROUND FLOOR	231.235	Sq. M.
4	1ST FLOOR	241.522	Sq. M.
5	2ND FLOOR	241.522	Sq. M.
6	3RD FLOOR	241.522	Sq. M.
7	4TH FLOOR	231.235	Sq. M.
8	5TH FLOOR	231.235	Sq. M.
9	6TH FLOOR	231.235	Sq. M.
10	7TH FLOOR	231.235	Sq. M.
11	8TH FLOOR	231.235	Sq. M.
12	9TH FLOOR	231.235	Sq. M.
13	10TH FLOOR	231.235	Sq. M.
14	11TH FLOOR	231.235	Sq. M.
15	12TH FLOOR	231.235	Sq. M.
16	13TH FLOOR	231.235	Sq. M.
17	14TH FLOOR	231.235	Sq. M.
18	15TH FLOOR	231.235	Sq. M.
19	16TH FLOOR	231.235	Sq. M.
20	17TH FLOOR	231.235	Sq. M.
21	18TH FLOOR	231.235	Sq. M.
22	19TH FLOOR	231.235	Sq. M.
23	20TH FLOOR	231.235	Sq. M.
24	21ST FLOOR	231.235	Sq. M.
25	22ND FLOOR	231.235	Sq. M.
26	23RD FLOOR	231.235	Sq. M.
27	24TH FLOOR	231.235	Sq. M.
28	25TH FLOOR	231.235	Sq. M.
29	26TH FLOOR	231.235	Sq. M.
30	27TH FLOOR	231.235	Sq. M.
31	28TH FLOOR	231.235	Sq. M.
32	29TH FLOOR	231.235	Sq. M.
33	30TH FLOOR	231.235	Sq. M.
34	31ST FLOOR	231.235	Sq. M.
35	32ND FLOOR	231.235	Sq. M.
36	33RD FLOOR	231.235	Sq. M.
37	34TH FLOOR	231.235	Sq. M.
38	35TH FLOOR	231.235	Sq. M.
39	36TH FLOOR	231.235	Sq. M.
40	37TH FLOOR	231.235	Sq. M.
41	38TH FLOOR	231.235	Sq. M.
42	39TH FLOOR	231.235	Sq. M.
43	40TH FLOOR	231.235	Sq. M.
256	253RD FLOOR	231.235	Sq. M.
257	254TH FLOOR	231.235	Sq. M.
258	255TH FLOOR	231.235	Sq. M.
259	256TH FLOOR	231.235	Sq. M.
260	257TH FLOOR	231.235	Sq. M.
261	258TH FLOOR	231.235	Sq. M.
262	259TH FLOOR	231.235	Sq. M.
263	260TH FLOOR	231.235	Sq. M.
264	261ST FLOOR	231.235	Sq. M.
265	262ND FLOOR	231.235	Sq. M.
266	263RD FLOOR	231.235	Sq. M.
267	264TH FLOOR	231.235	Sq. M.
268	265TH FLOOR	231.235	Sq. M.
269	266TH FLOOR	231.235	Sq. M.
270	267TH FLOOR	231.235	Sq. M.
271	268TH FLOOR	231.235	Sq. M.
272	269TH FLOOR	231.235	Sq. M.
273	270TH FLOOR	231.235	Sq. M.
274	271ST FLOOR	231.235	Sq. M.
275	272ND FLOOR	231.235	