
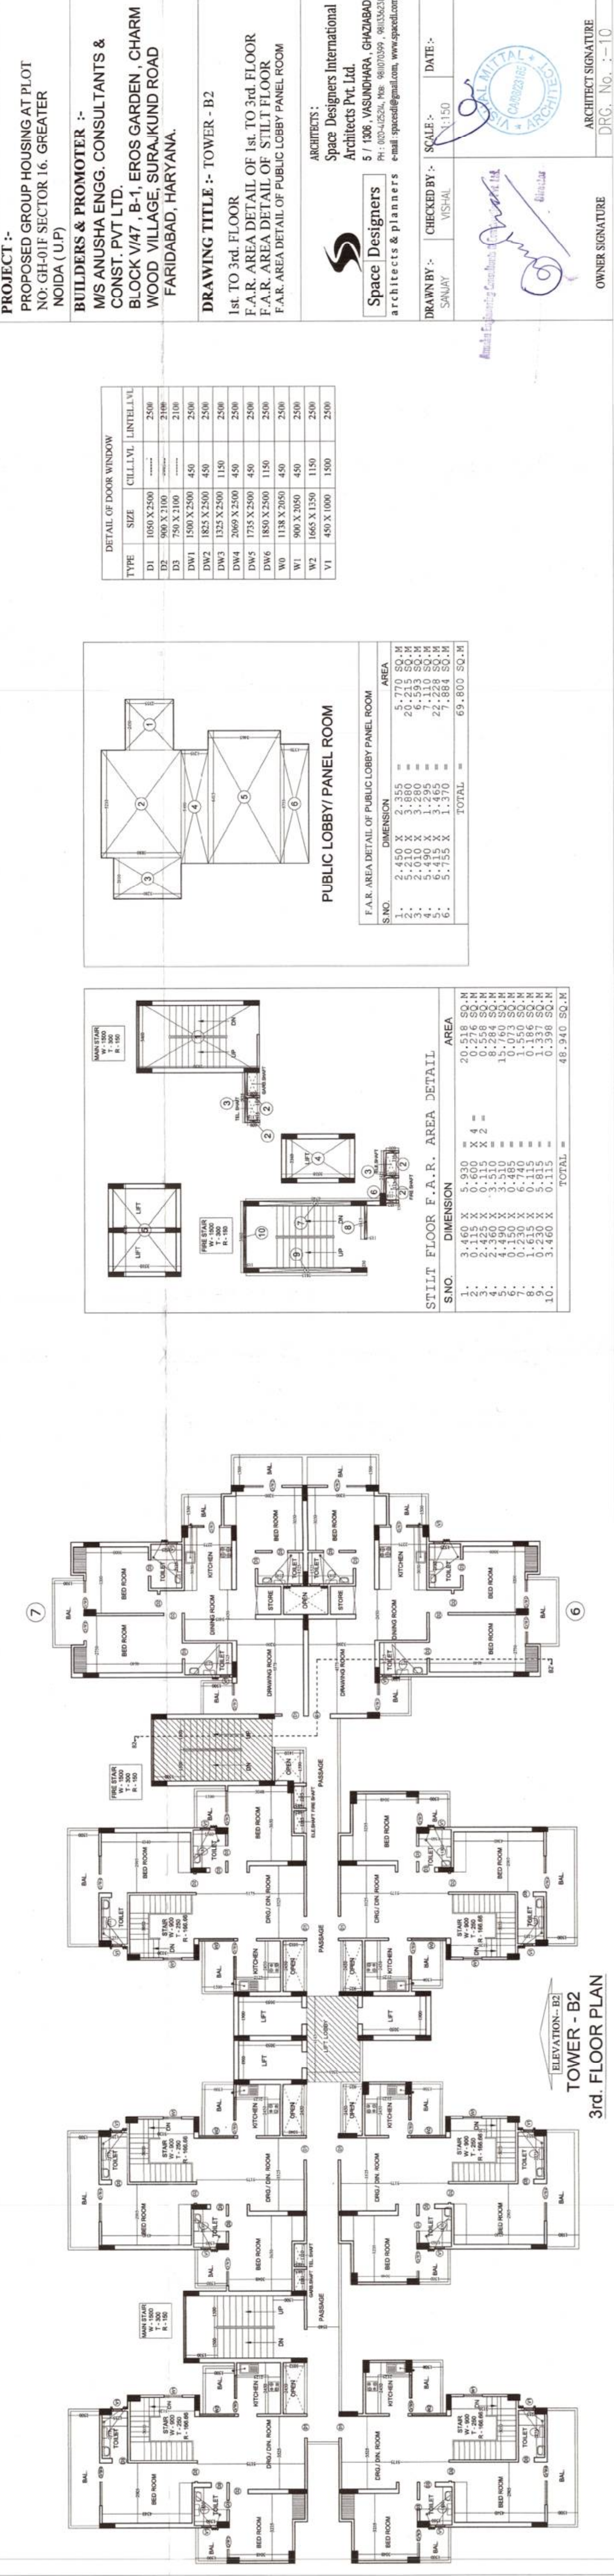
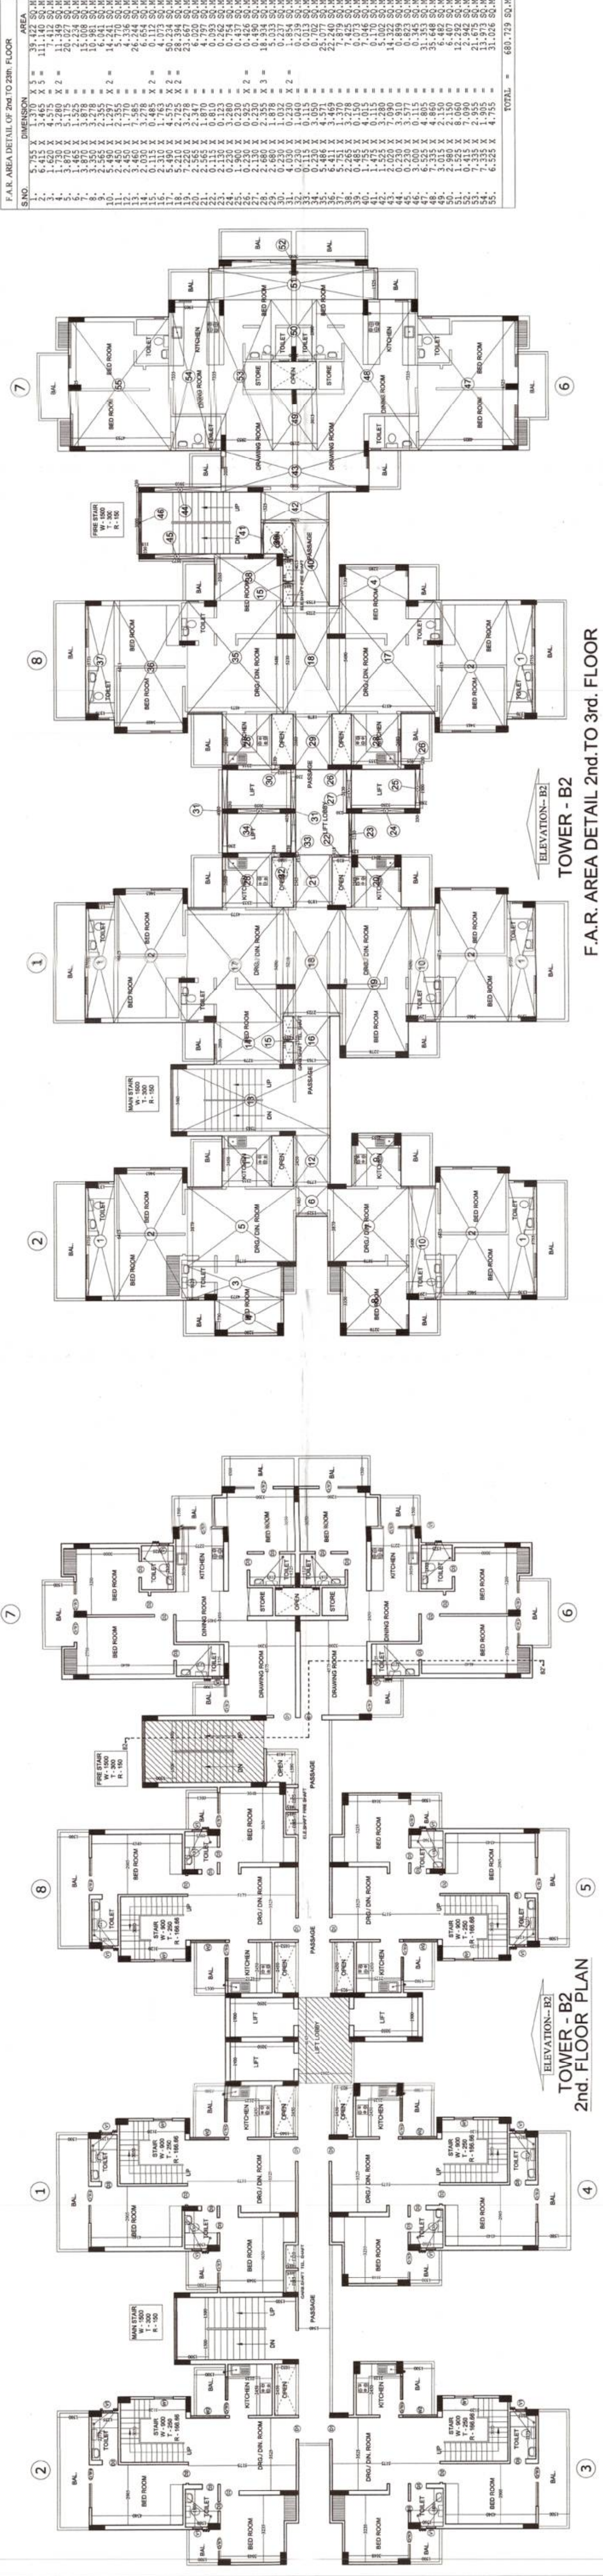


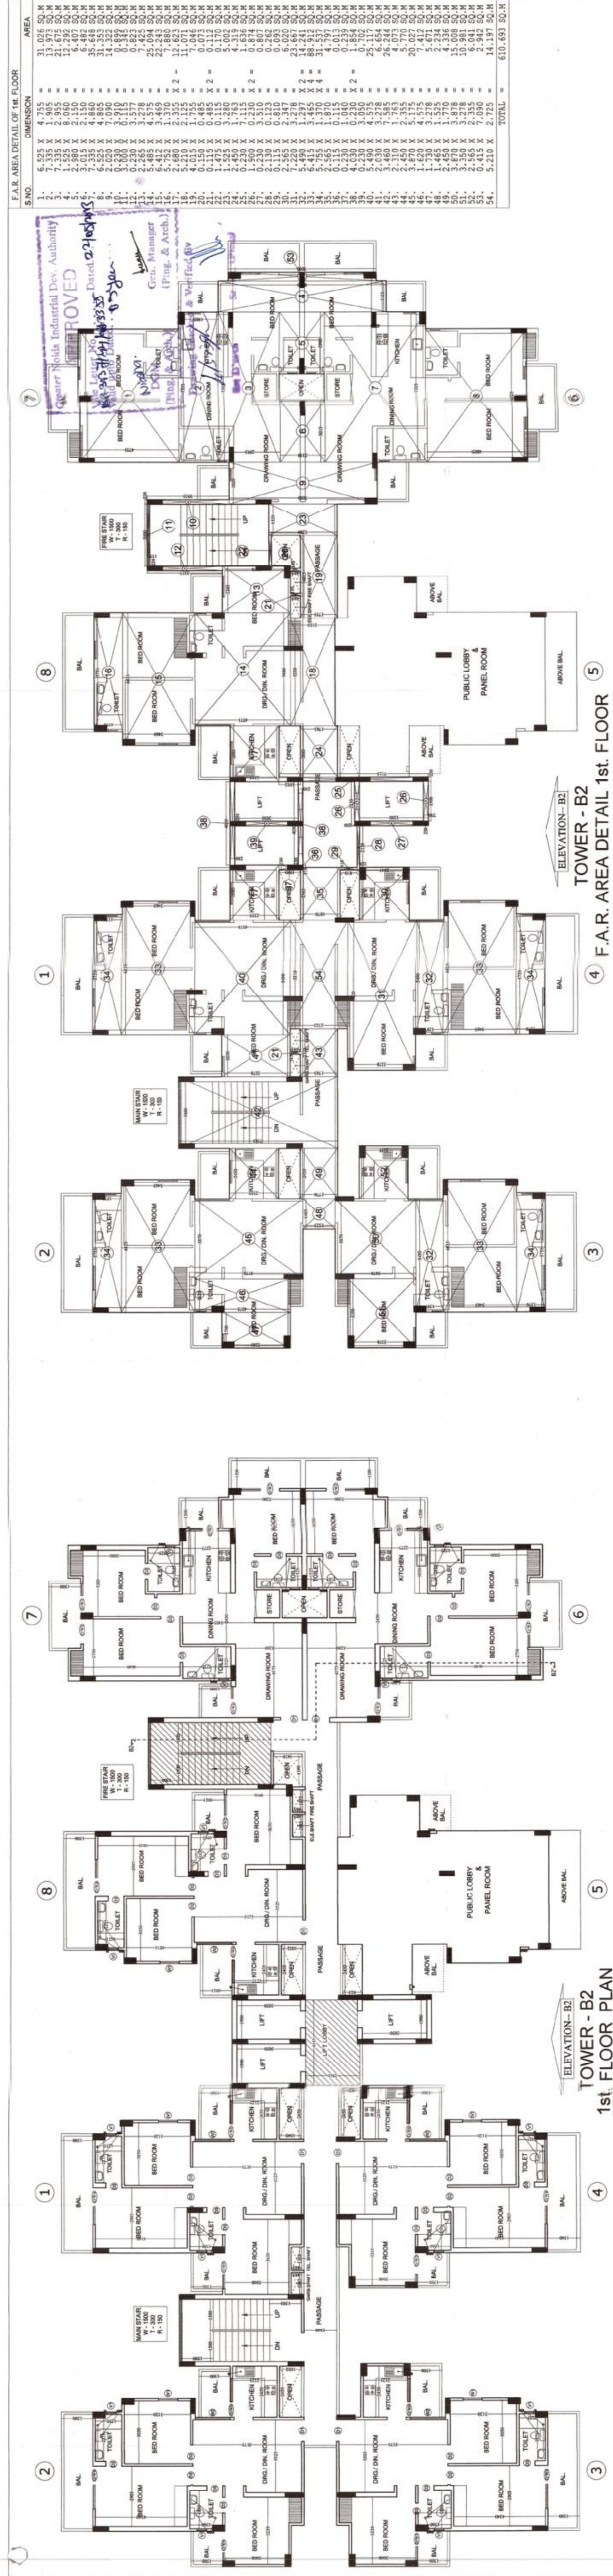

PROJECT :-
PROPOSED GROUP HOUSING AT PLOT
NO: GH-01F SECTOR 16, GREATER
NOKDA (UP)

BUILDERS & PROMOTER :-
M/S ANUSHA ENGG. CONSULTANTS &
CONST. PVT LTD.
BLOCK V/47, B-1, EROS GARDEN, CHARM
WOOD VILLAGE, SURAKUND ROAD
FARIDABAD, HARYANA.

DRAWING TITLE :- TOWER - B2
1st TO 3rd FLOOR
F.A.R. AREA DETAIL OF 1st TO 3rd FLOOR
F.A.R. AREA DETAIL OF STILLT FLOOR

ARCHITECTS :-
Space Designers International
Architects Pvt. Ltd.
5/106 VASUNDHARA, GHAZIABAD
PH: 003-45254, MS: 98100299, 98156231

Space Designers
architects & planners

DRAWN BY :-
SNAJAT

CHECKED BY :-
VISHAL

DATE :-

SCALE :-
1:150

OWNER SIGNATURE

ARCHITECT SIGNATURE

DRG. No. :- 10

DETAIL OF DOOR WINDOW		
TYPE	SIZE	CILLIAL / INTELLI VAL
D1	1050 X 2500	2500
D2	900 X 2100	2100
D3	750 X 2100	2100
DW1	1500 X 2500	450
DW2	1825 X 2500	450
DW3	1325 X 2500	1150
DW4	2069 X 2500	450
DW5	1775 X 2500	450
DW6	1850 X 2500	1150
PUBLIC LOBBY/PANEL ROOM		
S.NO.	AREA	TOTAL
1.	5.770 SQ.M	
2.	20.215 SQ.M	
4.	7.110 SQ.M	
