



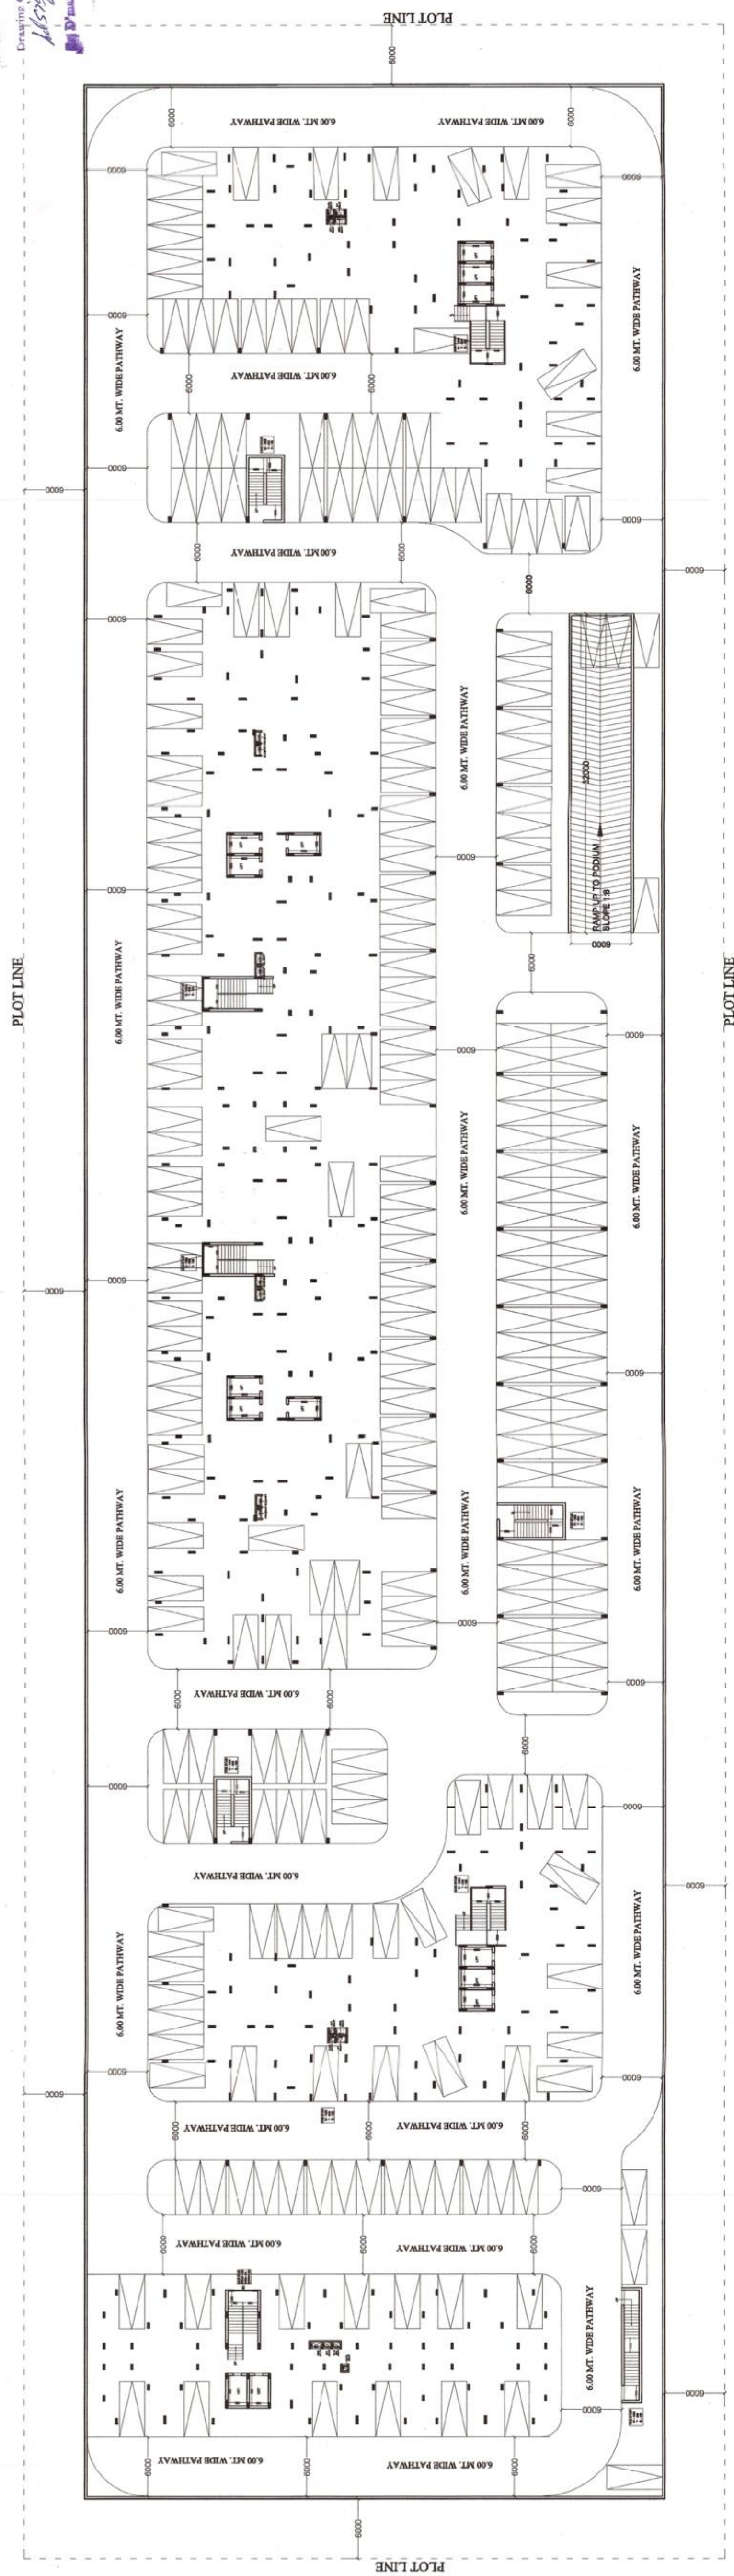

BASEMENT PARKING PLAN

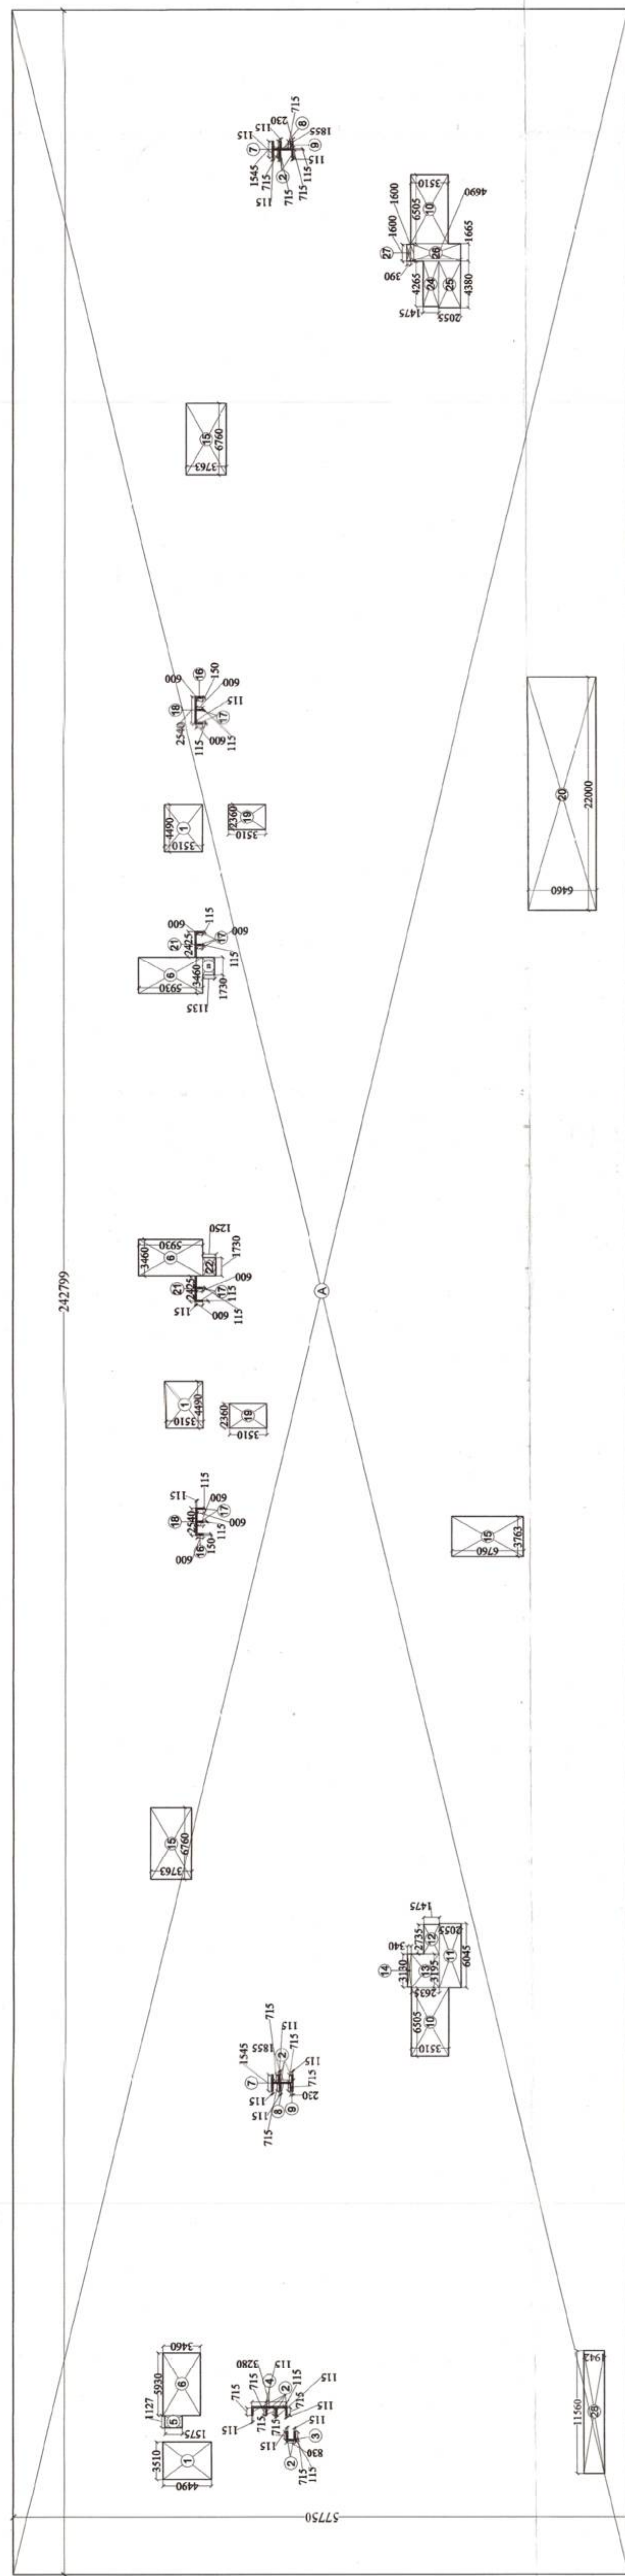

BASEMENT DEDUCTION AREA DETAIL (RAMP LIFT & STAIR AREA)



TOTAL BASEMENT AREA DETAIL		
1.	242.799 X	57,750 = 14021.642 SQ.N
TOTAL =		14021.642 SQ.N

NET BASEMENT PARKING AREA
NET BASEMENT PARKING = TOTAL BASEMENT AREA - DEDUCTION AREA
= 14021.642 - 471.958
= 13549.684

PROJECT :-
PROPOSED G
NO: GH-01F S
(U.P)

BUILDERS & PROMOTER :-
M/S ANUSHA ENGG. CONSULTANTS &
CONST. PVT LTD.
BLOCK V/47, B-1, EROS GARDEN, CHARM
WOOD VILLAGE, SURAJKUND ROAD
FARIDABAD, HARYANA.

DRAWING TITLE :-
BASEMENT PARKING PLAN
BASEMENT AREA DETAIL

ARCHITECTS :

Space Designers International
Architects Pvt. Ltd.

Space Designers
architects & planners

6 / 1306, VASINDHARA, GHAZIABAD
Ph : 002-05234, Fax: 99070399, 99035623
e-mail : spacedesign@gmail.com, www.spacedesign.com

DRAWN BY :- SANJAY	CHECKED BY VISHAL
-----------------------	----------------------




OWNER SIGNATURE _____

ARCHITECT SIGNATURE
DRG. No. 1-03