



15% FACILITY AREA DETAIL OF MUMTY :-

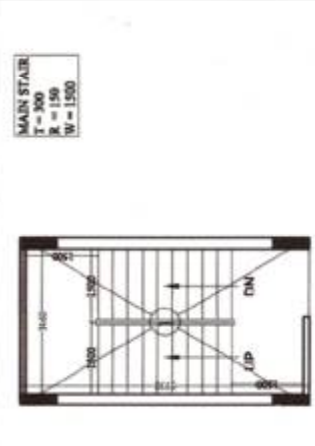


S.NO.	DIMENSION	AREA
1.	3.460 X 5.930	20.518 SQ.M
TOTAL		20.518 SQ.M

15% FACILITY AREA DETAIL OF WATER TANK AREA :-

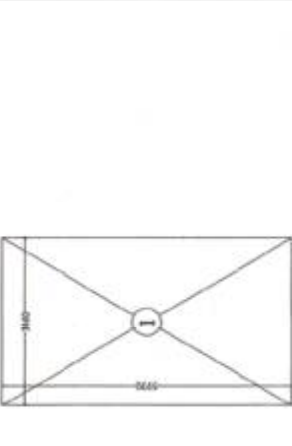


S.NO.	DIMENSION	AREA
1.	3.460 X 5.930	20.518 SQ.M
TOTAL		20.518 SQ.M

15% FACILITY AREA DETAIL OF MUMTY :-

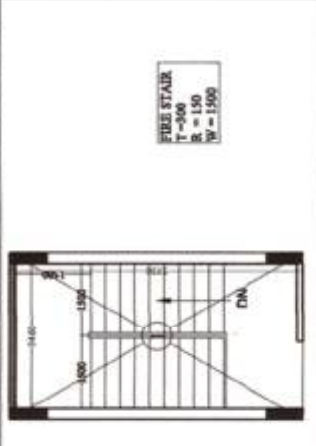

S.NO.	DIMENSION	AREA
1.	3.460 X 5.930	20.518 SQ.M
TOTAL		20.518 SQ.M

15% FACILITY AREA DETAIL OF MACHINE ROOM :-

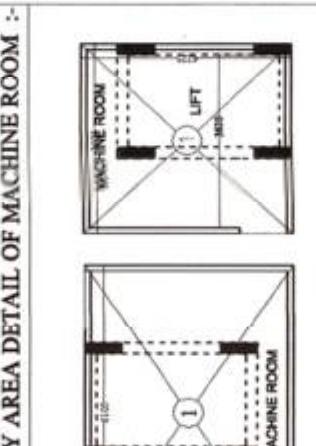

S.NO.	DIMENSION	AREA
1.	6.105 X 4.225	25.794 SQ.M
2.	3.915 X 4.225	16.540 SQ.M
TOTAL		42.334 SQ.M

TOTAL FACILITY AREA OF STILT FLOOR
= FIRE STAIR CASE-SERVICE SHAFT
= 17.100+2.111
= 19.211 SQ.M.


TOTAL FACILITY AREA OF 1ST FLOOR
= FIRE STAIR CASE-SERVICE SHAFT
= 17.100+2.111+10.400+3.002+17.385+32.682 SQ.M.

15% FACILITY AREA DETAIL OF FIRE STAIR CASE AREA- STILT TO 4TH FLOOR




S.NO.	DIMENSION	AREA
1.	3.000 X 5.700	17.100 SQ.M
TOTAL		17.100 SQ.M

15% FACILITY AREA DETAIL OF LIFT LOBBY AREA- 1st TO 24th FLOOR

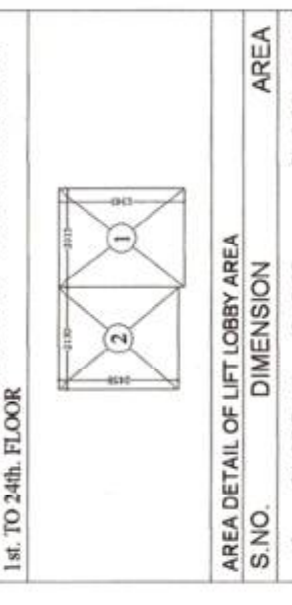


S.NO.	DIMENSION	AREA
1.	2.015 X 2.565	5.168 SQ.M
2.	2.130 X 2.458	5.236 SQ.M
TOTAL		10.404 SQ.M

15% FACILITY AREA DETAIL OF LIFT SHAFT - 1st TO 24th FLOOR

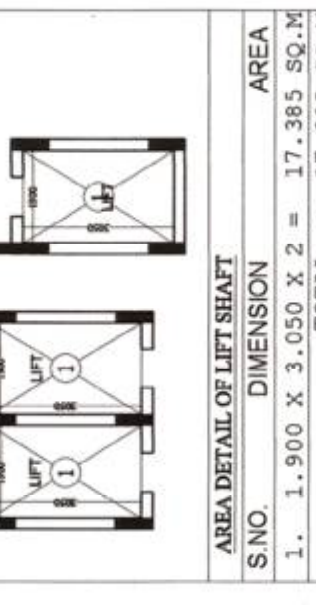


S.NO.	DIMENSION	AREA
1.	1.900 X 3.050 X 2	17.385 SQ.M
TOTAL		17.385 SQ.M

15% FACILITY AREA DETAIL OF SERVICE SHAFT - 1st TO 24th FLOOR

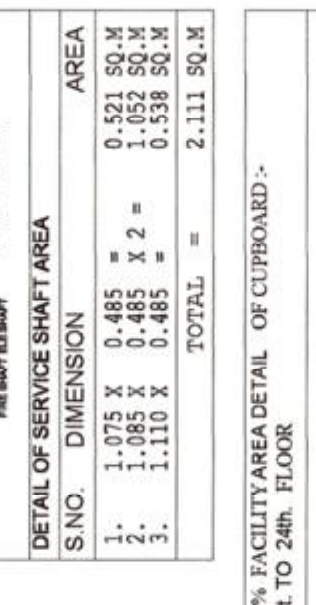

S.NO.	DIMENSION	AREA
1.	1.075 X 0.485	0.521 SQ.M
2.	1.085 X 0.485 X 2	1.052 SQ.M
3.	1.110 X 0.485	0.538 SQ.M
TOTAL		2.111 SQ.M

15% FACILITY AREA DETAIL OF CUPBOARD - 1st TO 24th FLOOR

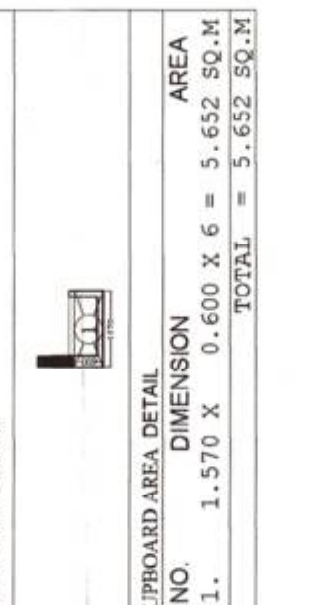

S.NO.	DIMENSION	AREA
1.	1.570 X 0.600 X 6	5.652 SQ.M
TOTAL		5.652 SQ.M

PROJECT :-

PROPOSED GROUP HOUSING AT PLOT NO. GH-01F SECTOR 16, GREATER NOIDA (U.P.)
BUILDERS & PROMOTER :-
M/S ANUSHA ENGG. CONSULTANTS & CONST. PVT LTD.
BLOCK V/47, B-1, EROS GARDEN, CHARM WOOD VILLAGE, SURAJKUND ROAD FARIDABAD, HARYANA.

DRAWING TITLE :- TOWER - B1

TERRACE
TOTAL STILT AREA DETAIL
FACILITY AREA DETAIL
AREA STATEMENT

ARCHITECTS :-
Space Designers International
Architects Pvt. Ltd.
57/136, VASUNDHARA, GHANSHYAM
P.O. 201002, NO. 98/10099, WILSONS
E-MAIL: spacedesigners@gmail.com, www.spacedesigners.com



DRAWN BY :- SUNJAY	CHECKED BY :- VISHAL	SCALE :- 1/450	DATE :-
OWNER SIGNATURE			ARCHITECT SIGNATURE

TOWER - B1
A AREA STATEMENT (PROPOSED IN METER SQUARE)

S.NO.	PARTICULARS	1	2	3	4	5	6	7	8
1	BASEMENT	48.94							19.21
2	1st FLOOR	515.69							52.85
3	2nd FLOOR	590.72							52.85
4	3rd FLOOR	590.72							52.85
5	4th FLOOR	590.72							52.85
6	5th FLOOR	590.72							52.85
7	6th FLOOR	590.72							52.85
8	7th FLOOR	590.72							52.85
9	8th FLOOR	590.72							52.85
10	9th FLOOR	590.72							52.85
11	10th FLOOR	590.72							52.85
12	11th FLOOR	590.72							52.85
13	12th FLOOR	590.72							52.85
14	13th FLOOR	590.72							52.85
15	14th FLOOR	590.72							52.85
16	15th FLOOR	590.72							52.85
17	16th FLOOR	590.72							52.85
18	17th FLOOR	590.72							52.85
19	18th FLOOR	590.72							52.85
20	19th FLOOR	590.72							52.85
21	20th FLOOR	590.72							52.85
22	21st FLOOR	590.72							52.85
23	22nd FLOOR	590.72							52.85
24	23rd FLOOR	590.72							52.85
25	TERRACE								
26	MAIN STAIR CASE MUMTY								
27	FIRE STAIR CASE MUMTY								
28	WATER TANK								
29	MACHINE ROOM								
30	TOTAL	16,056.47							1,230.16

NOTE :-
TOTAL GROUND COVERAGE OF THE TOWER - B1 = TOTAL STILT AREA
= 871.87 SQ.M.
TOTAL STILT AREA = TOTAL STILT AREA (STILT FLOOR AREA + STILT FACILITY AREA)
TOTAL STILT AREA = 48.94 + 19.21 = 68.15 SQ.M.
TOTAL STILT AREA = 68.15 + 803.72 SQ.M.
TOTAL STILT AREA = 871.87 SQ.M.

S.NO.	DIMENSION	AREA
1	2.720 X 2.720	7.418
TOTAL		871.87 SQ.M

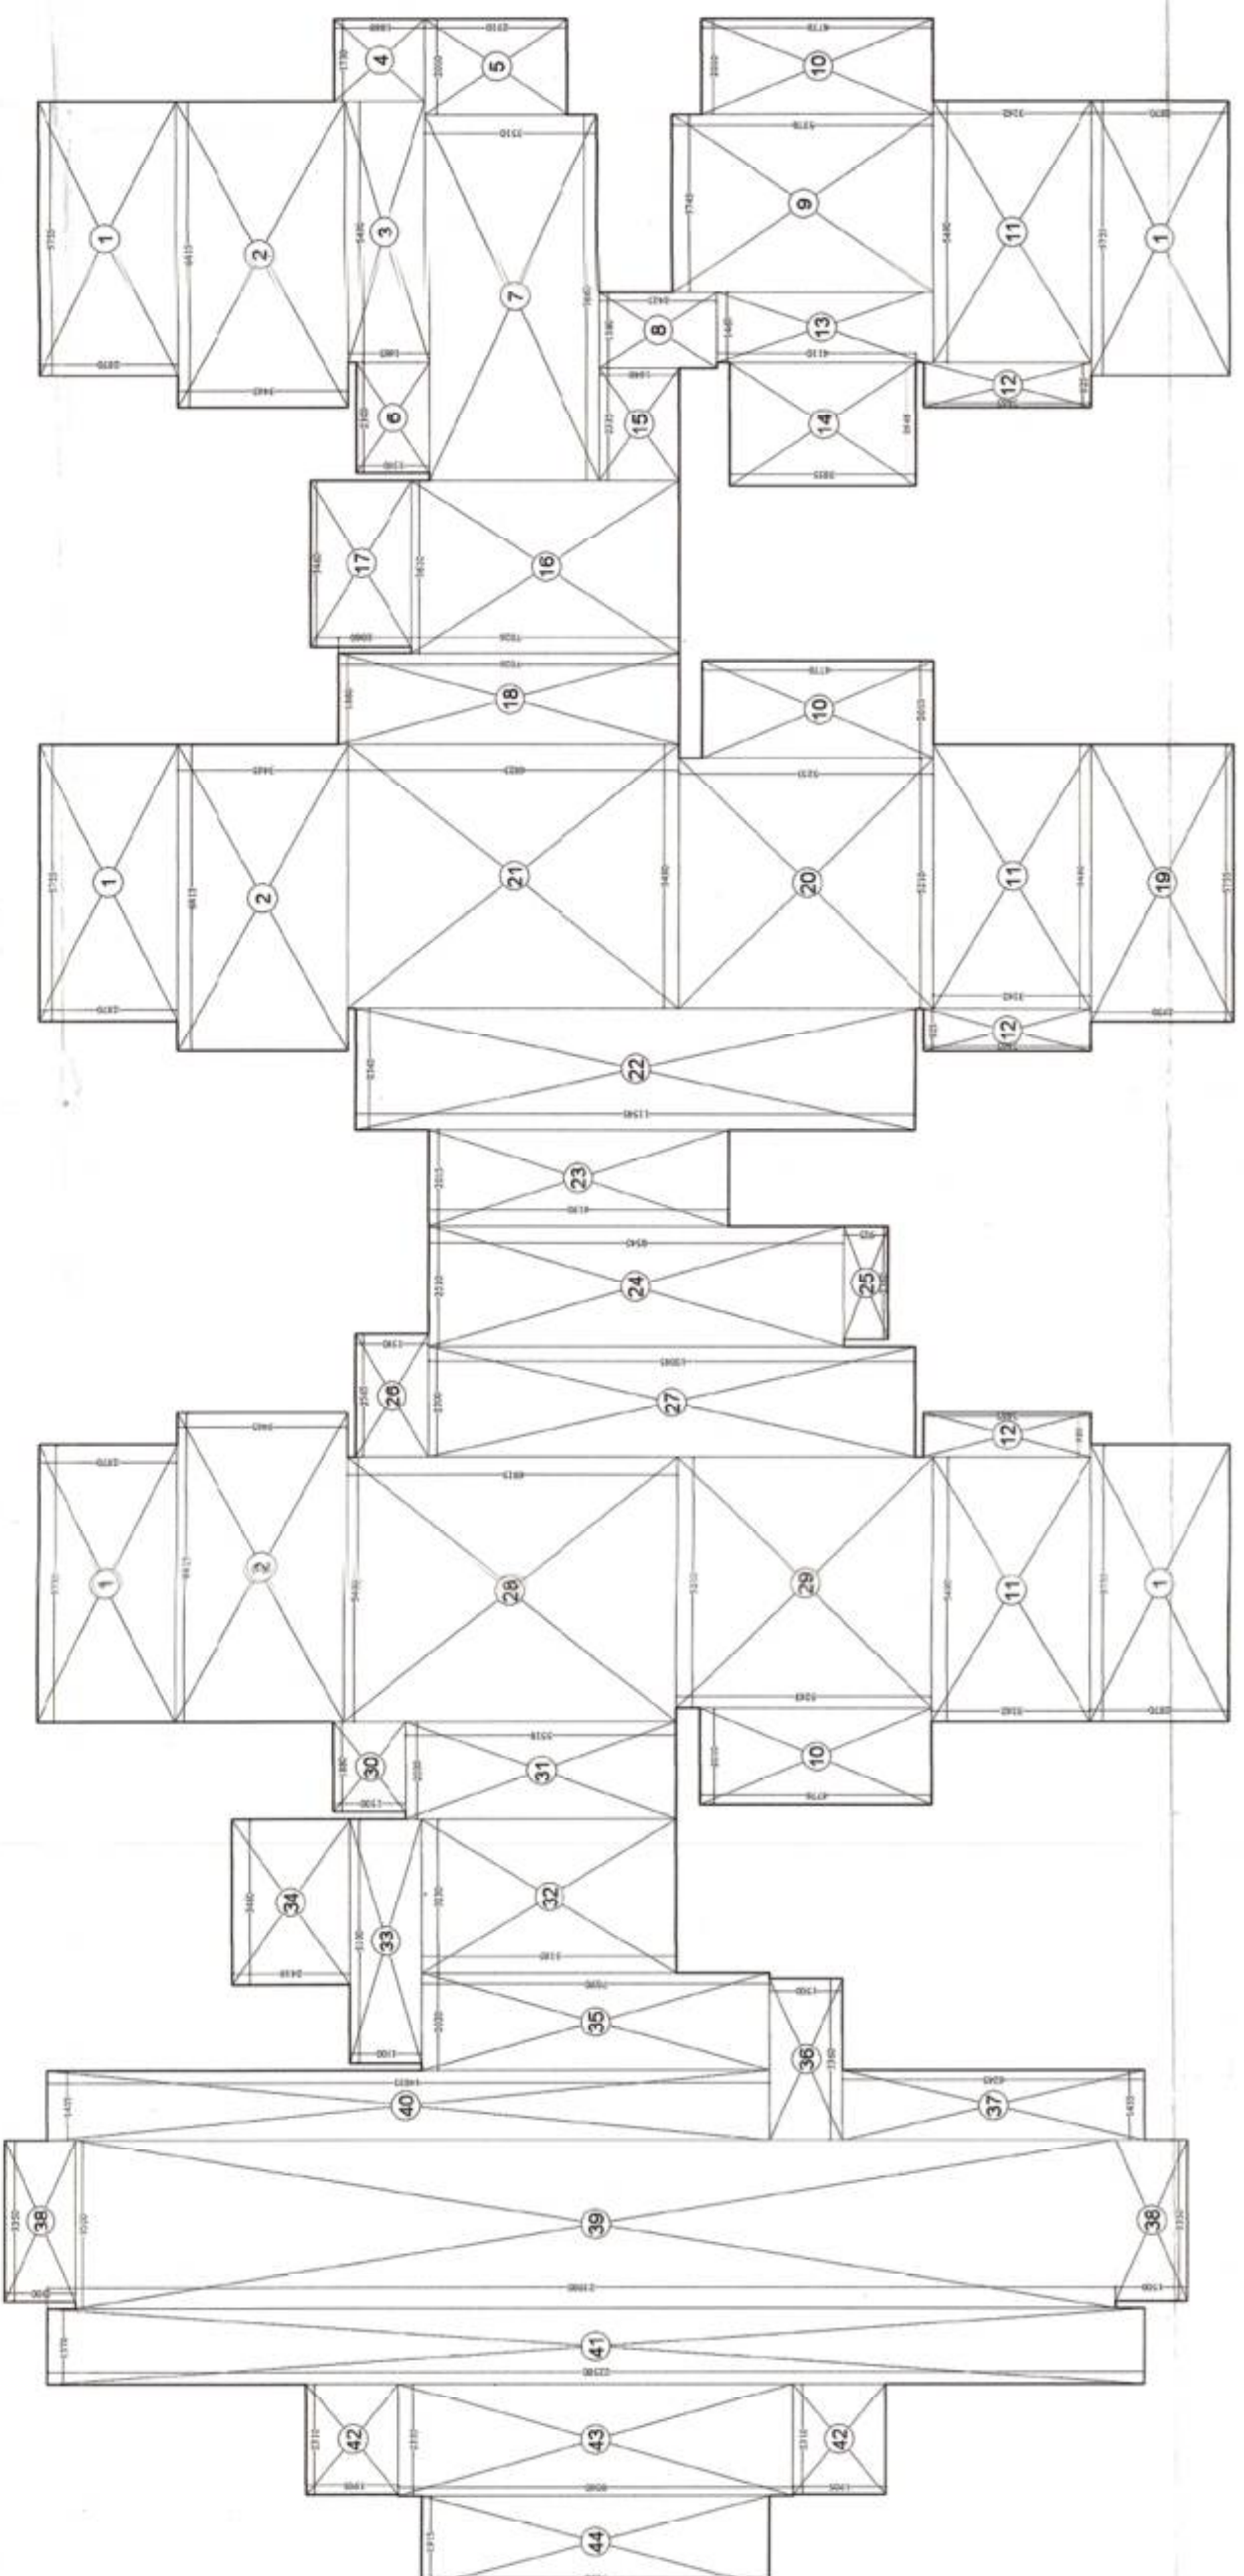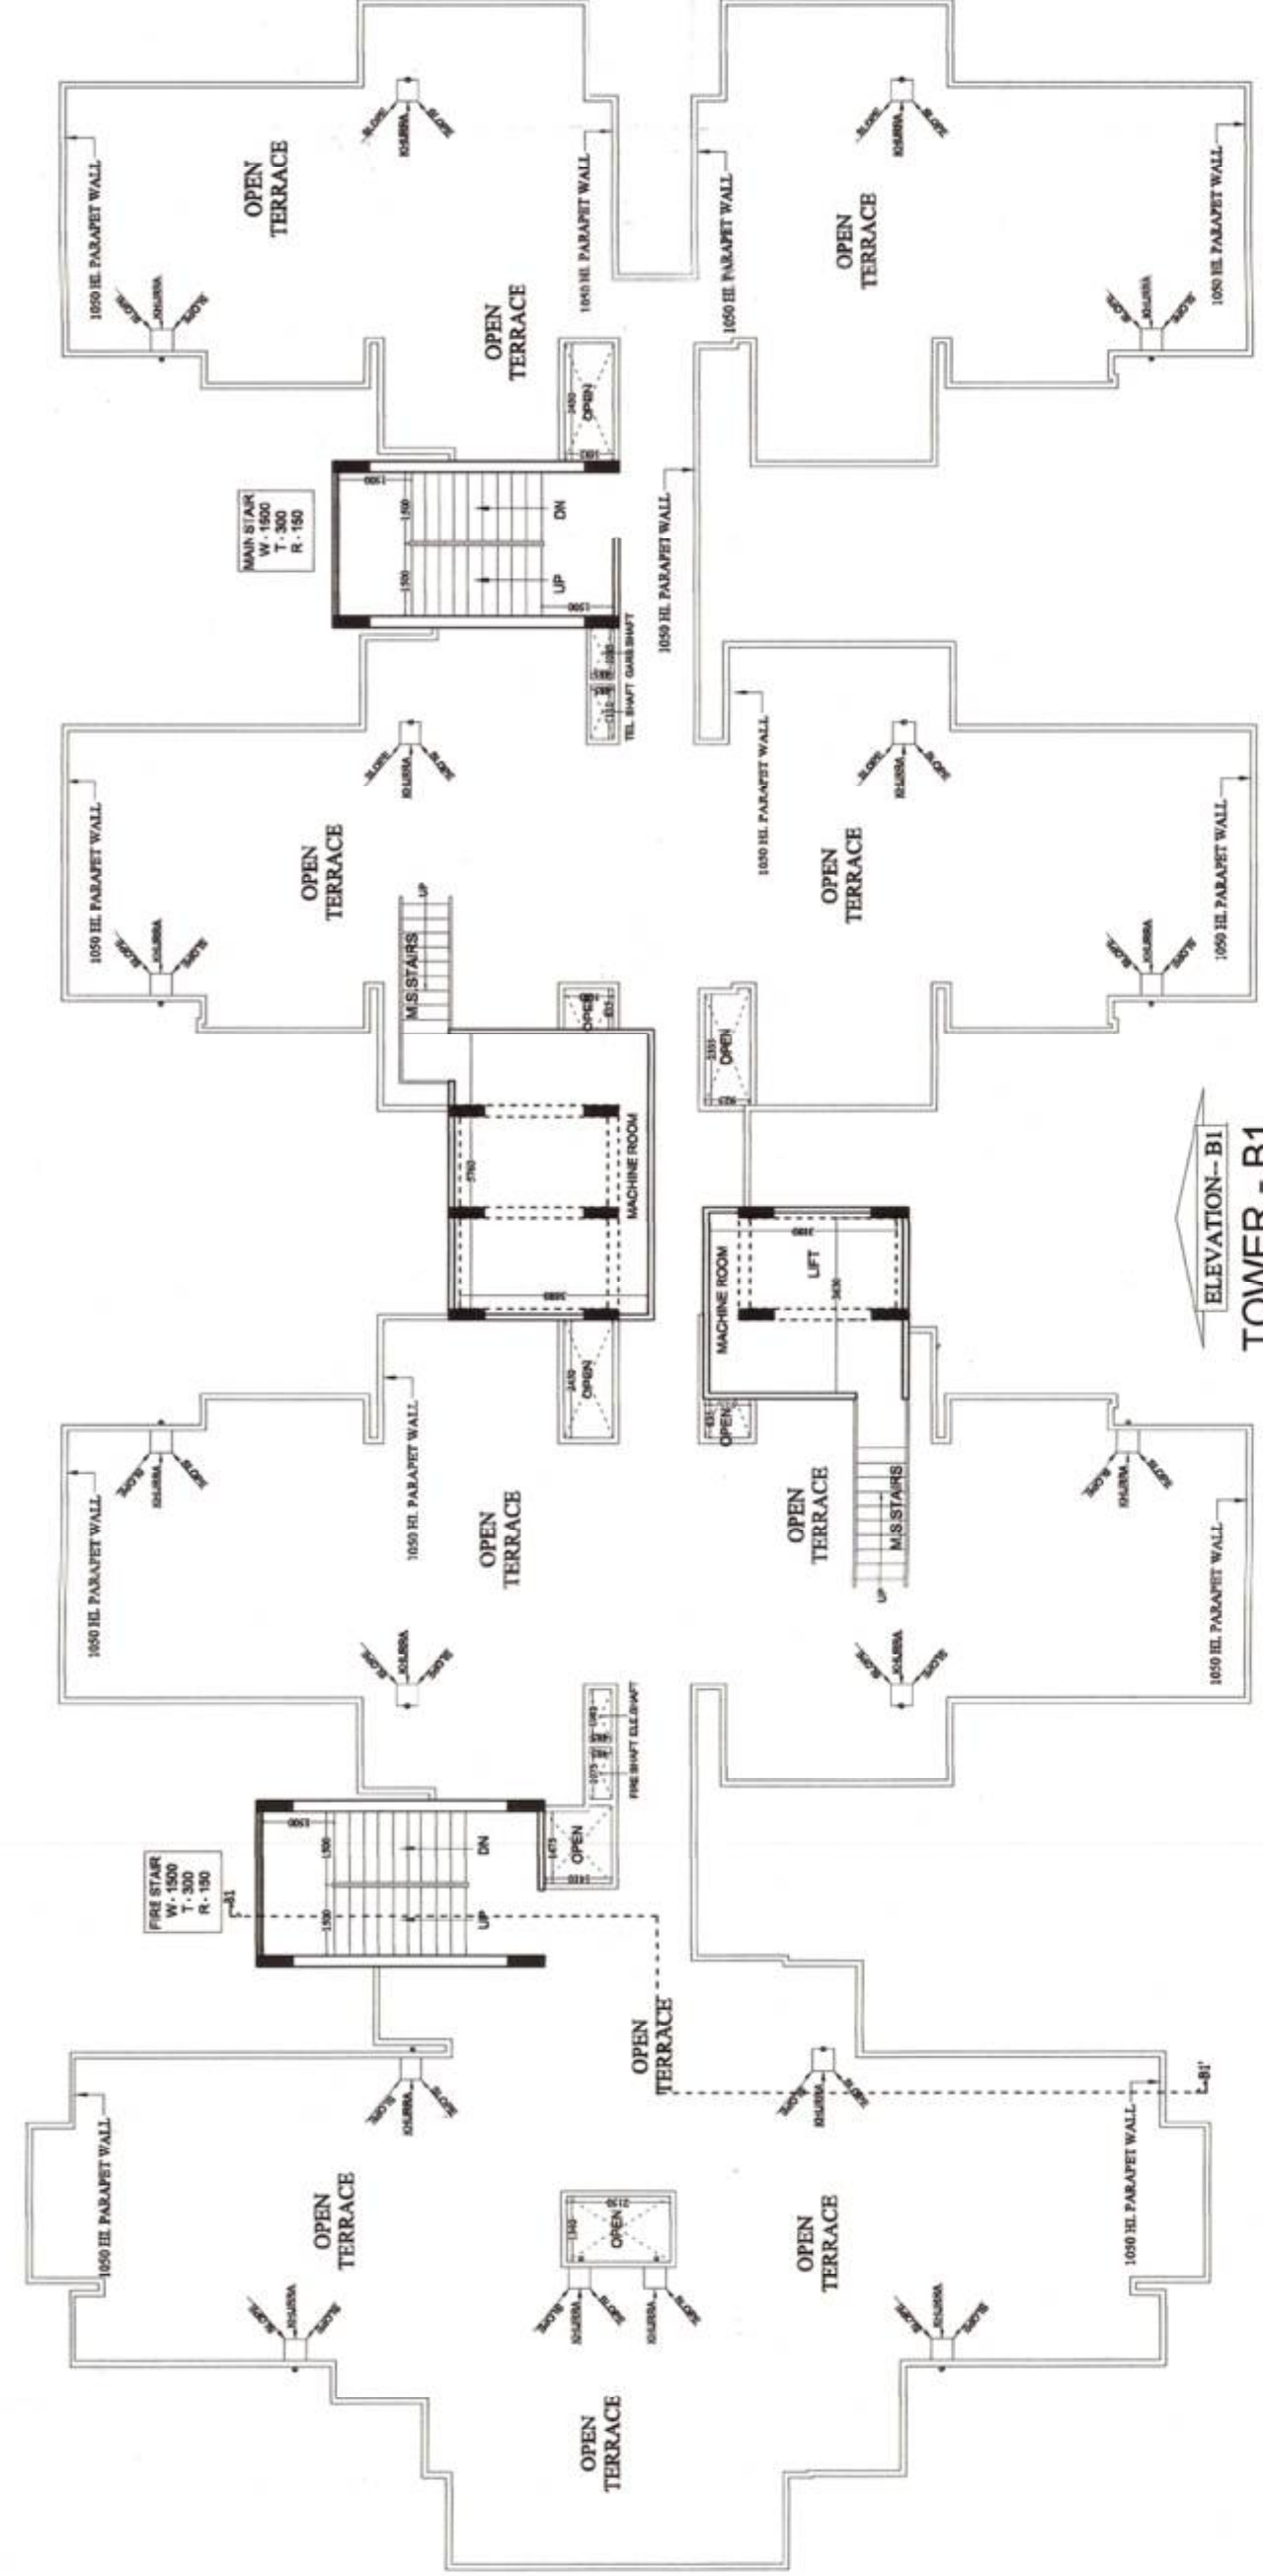

TOWER - B1
TOTAL STILT AREA DETAIL