



TYPICAL FLOOR PLAN
 (THIRD FLOOR, FOURTH FLOOR,
 FIFTH FLOOR & SIXTH FLOOR PLANS)

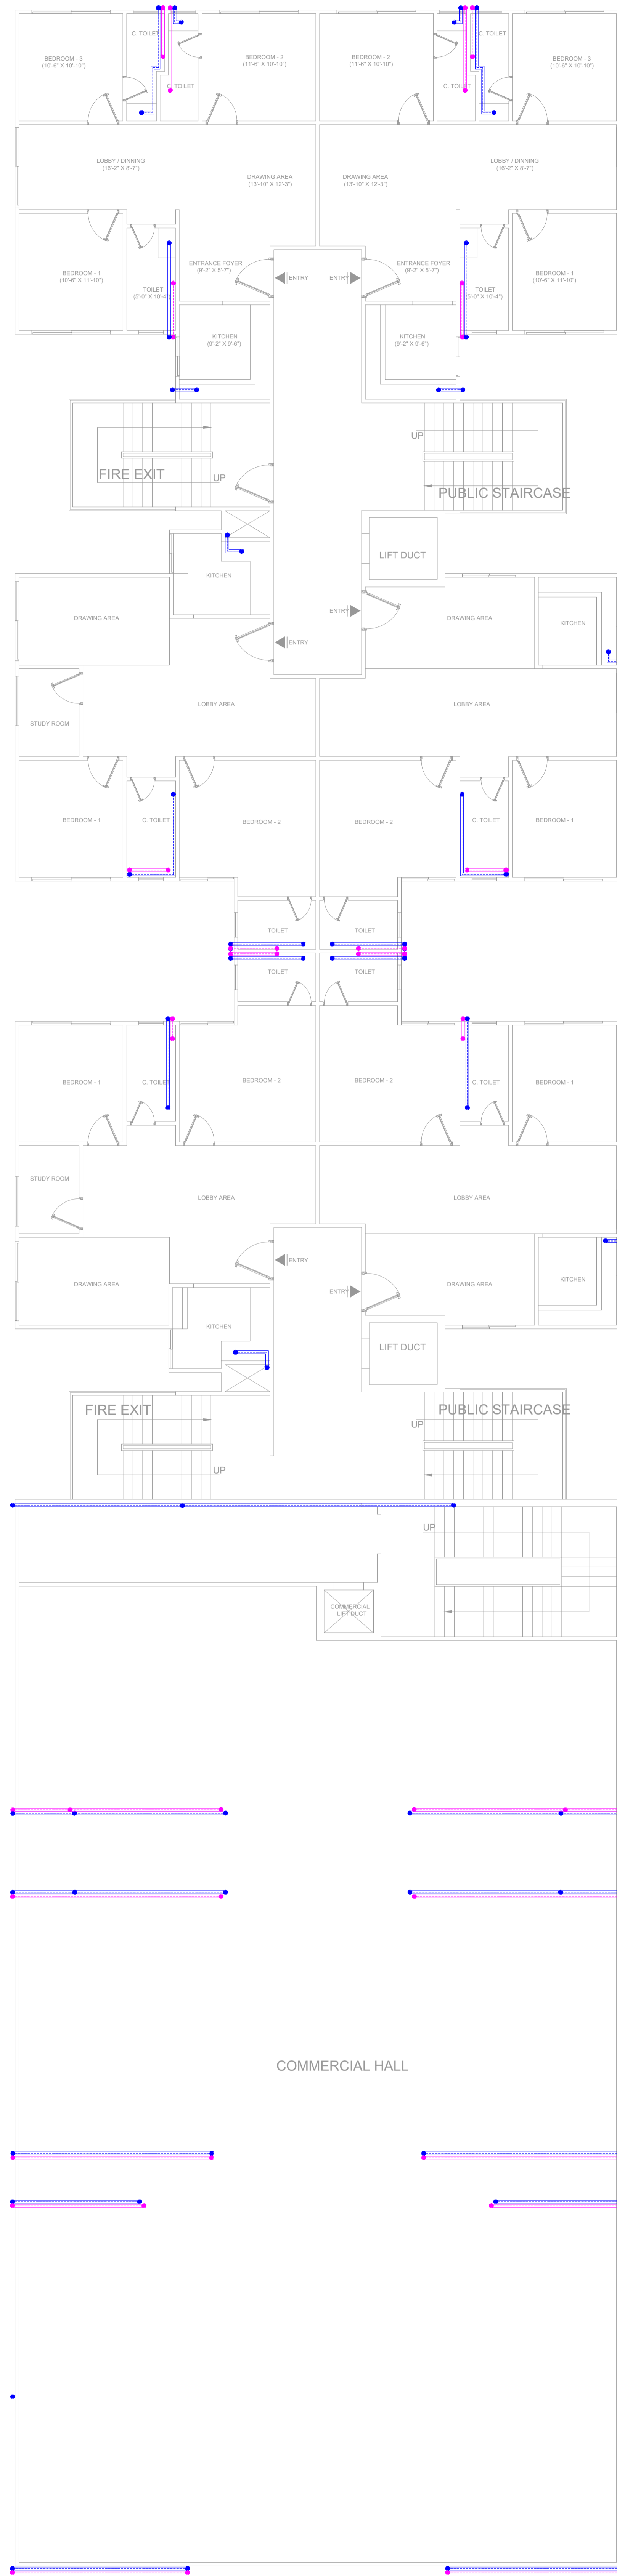

FIRST & SECOND FLOOR PLAN

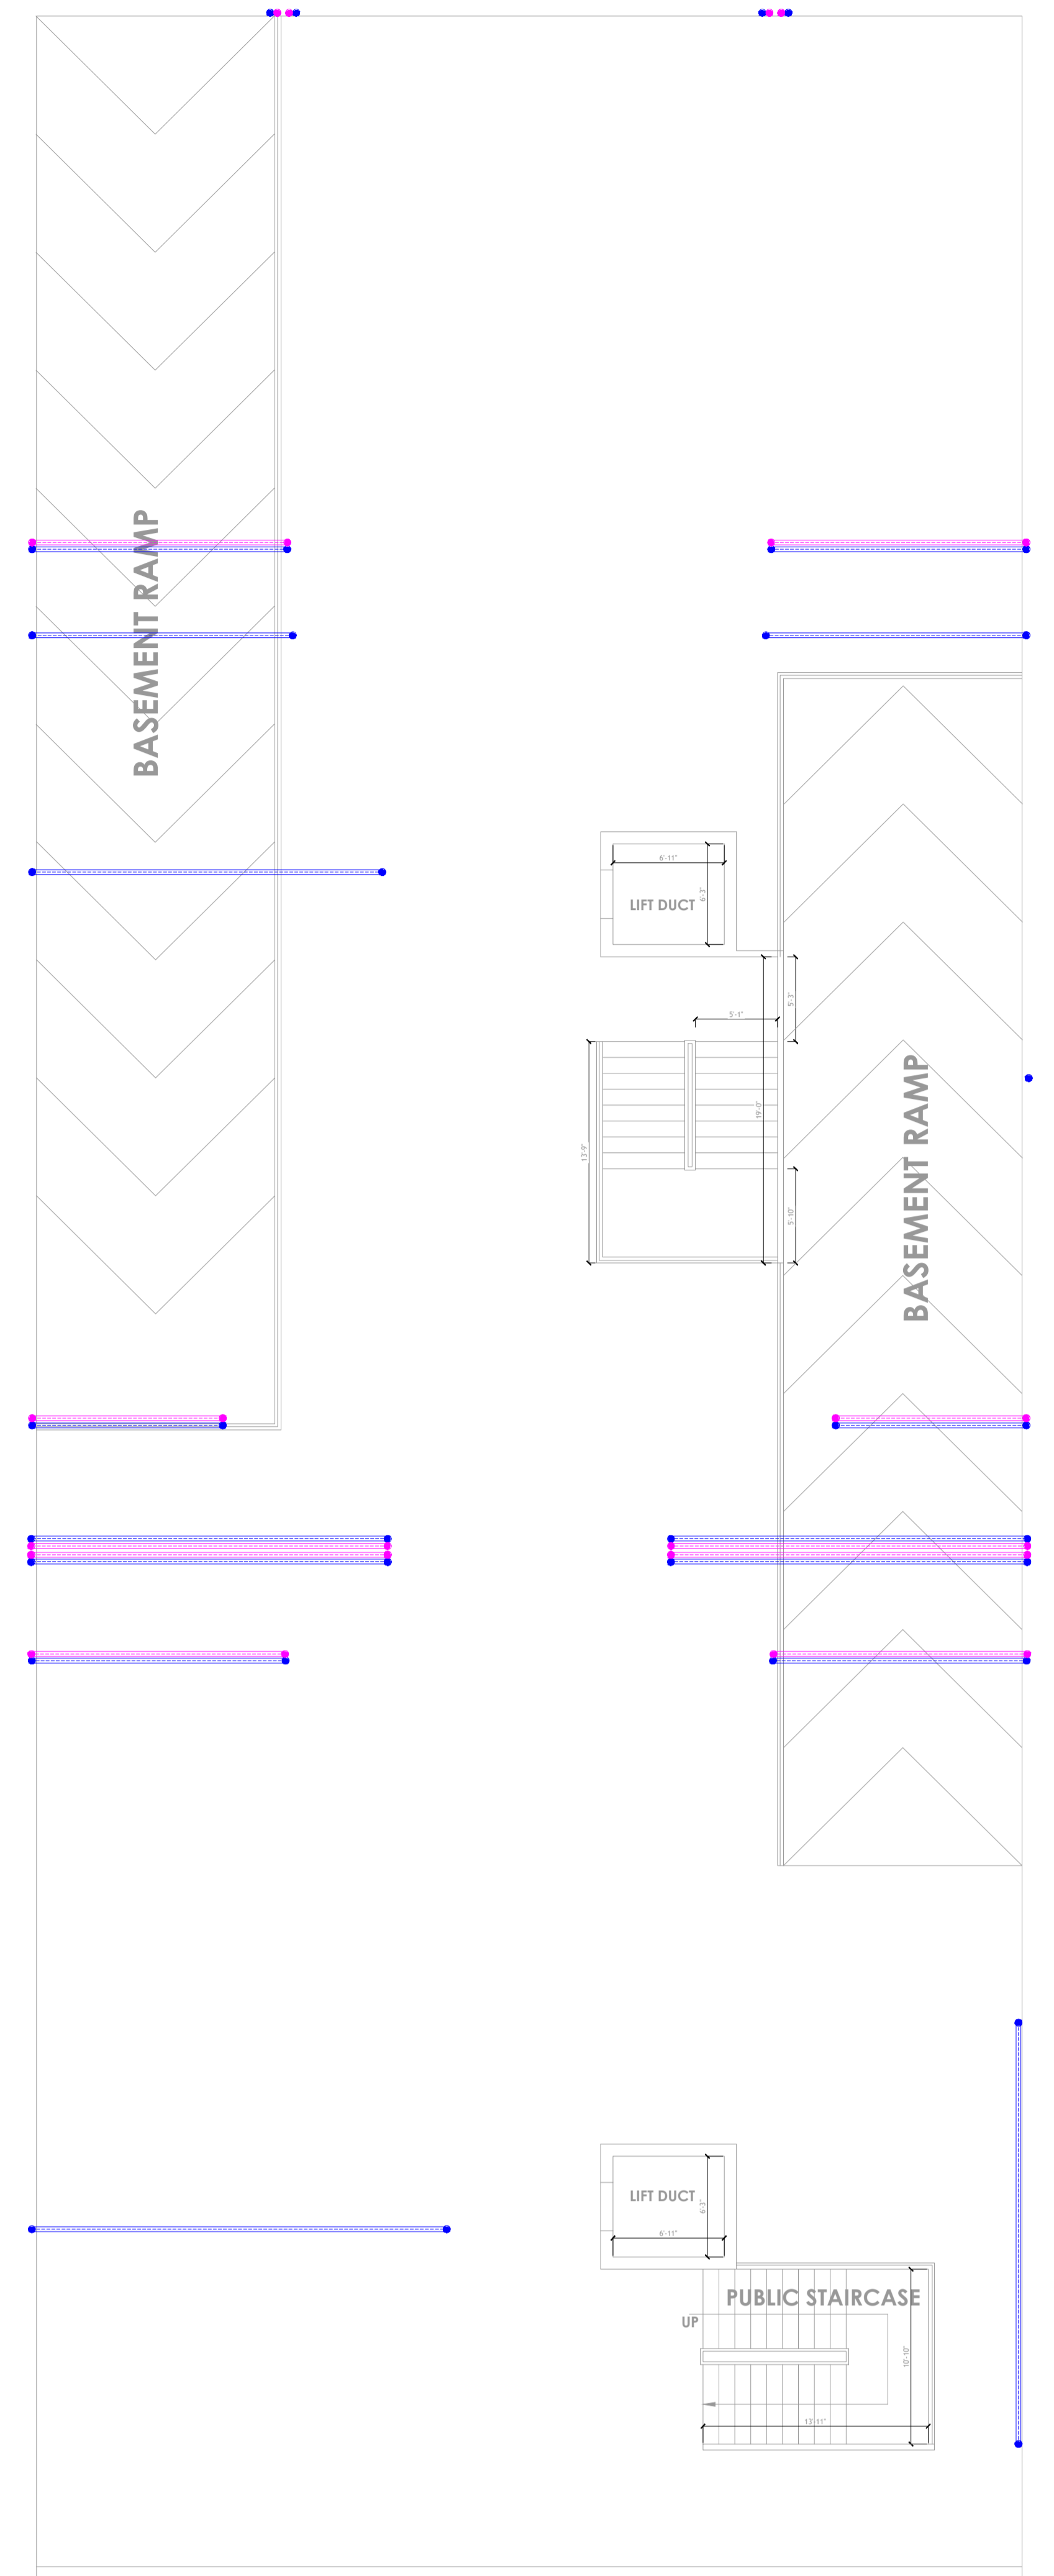

STILT FLOOR PLAN

