


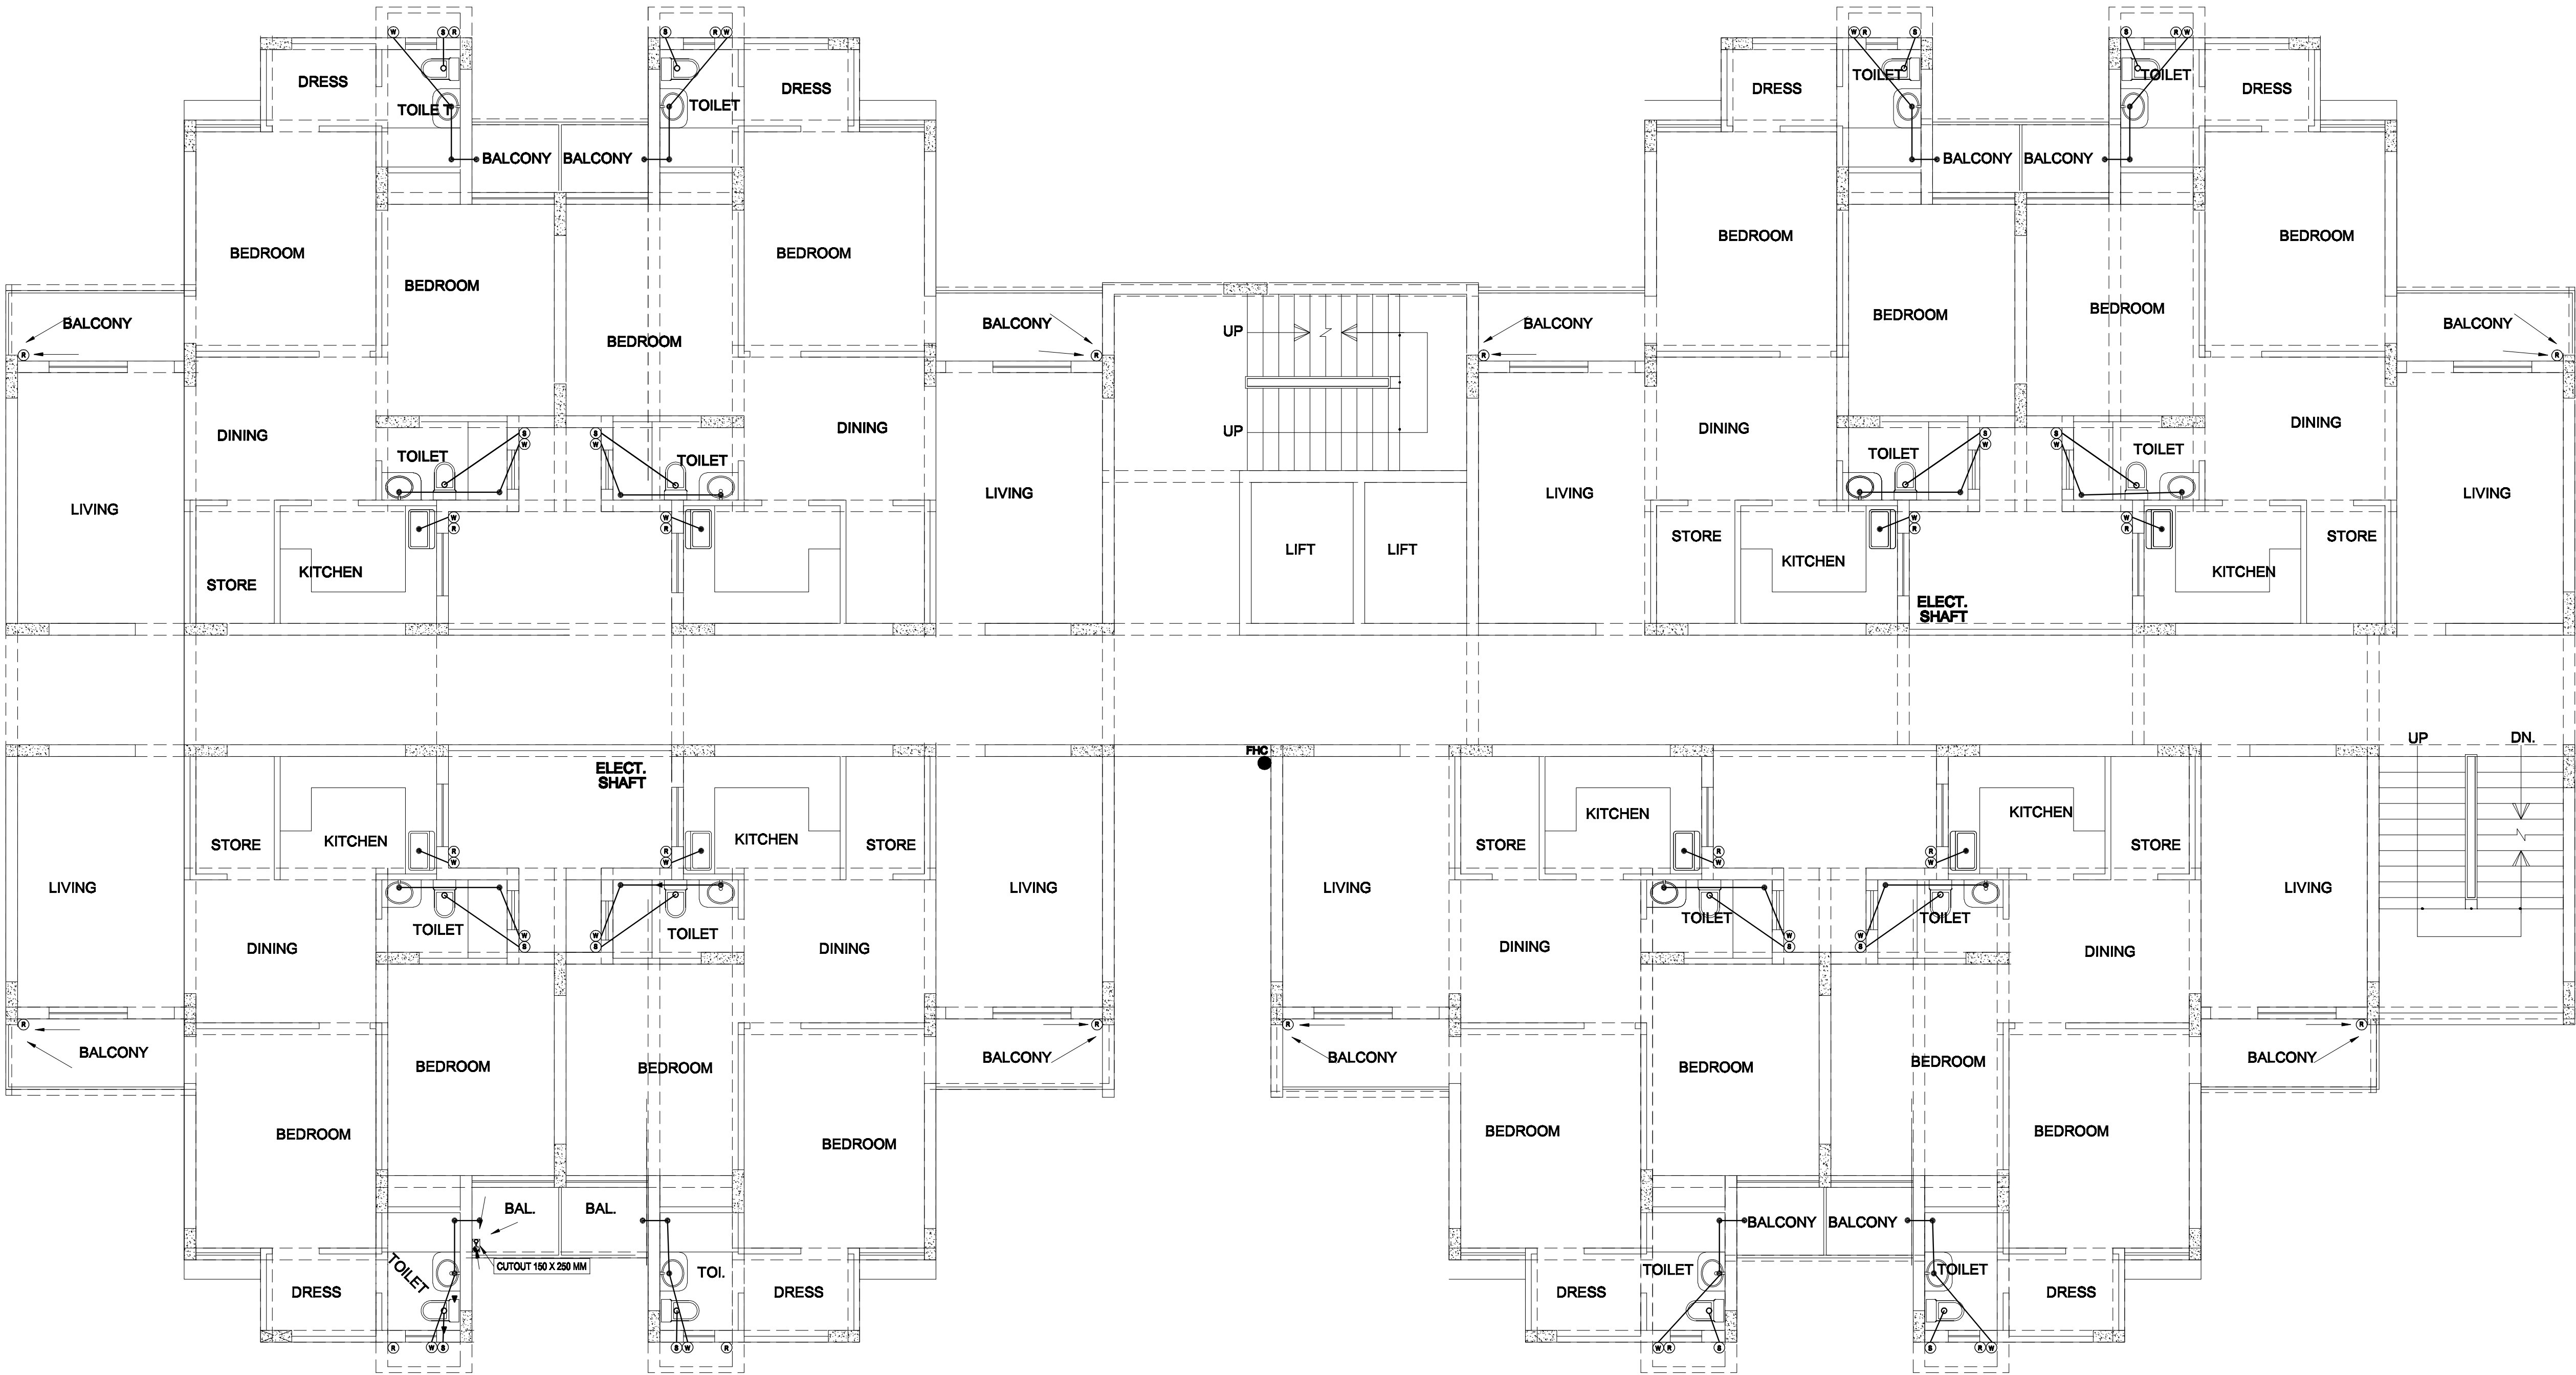

LEGEND : (Plumbing)		
S. No.	SYMBOL	DESCRIPTION
1.	(S)	110Ø UPVC SOIL AND VENT PIPE
2.	(W)	110Ø UPVC WASTE AND VENT PIPE
3.	(R)	110Ø UPVC RAIN WATER / BALCONY DRAIN PIPE
4.	(B)	75Ø UPVC F.H.C. / CORRIDOR WASTE PIPE
5.	(C1)	DOMESTIC WATER SUPPLY DROP FROM TANK TO TOILET / KITCHEN FOR ALL FLOOR EXCEPT TOP TWO FLOOR
6.	(C2)	DOMESTIC WATER SUPPLY DROP FROM TANK TO TOILET / KITCHEN FOR TOP TWO FLOOR ONLY
7.	(C)	WATER SUPPLY DROP FROM TANK TO WASHING MACHINE
8.	(H)	HOT WATER SUPPLY PIPE (FROM SOLAR SYSTEM)
9.	(F)	RECYCLED WATER SUPPLY DROP FROM O.H.T. TO W.C.
10.	(G)	GEYSER
11.	(A.T.)	ABLUTION TAP
12.	(H.S.)	HEALTH SPRAY WITH ANGLE VALVE
13.	(M.S.)	MIXTURE & SHOWER
14.	(CWS)	COLD WATER SUPPLY PIPE (CWS)
15.	(HWS)	HOT WATER SUPPLY PIPE (HWS)
16.	(RWS)	SOLAR HOT WATER SUPPLY PIPE (RWS)
17.	(RWS)	RECYCLED WATER SUPPLY PIPE (RWS)
18.	(I.V.)	ISOLATING VALVE
19.	(N.R.V.)	NON RETURN VALVE
20.	(DP)	DRAIN POINT
21.	(PFT)	PLAIN FLOOR TRAP
22.	(MFT)	MULTI FLOOR TRAP
23.	(PT)	P TRAP (110 X 110 MM)
24.	(ST)	S TRAP (110 X 110 MM)
25.	(E.W.C.)	EUROPEAN W. C.
26.	(W.B.)	WASH BASIN
27.	(S.W.D.B.)	SINK WITHOUT DRAIN BOARD
28.	(W.P.)	WATER PURIFIER
29.	(W.M.)	WASHING MACHINE

Rev. No.	Date	Revision

Project
TWIN TOWER

title
PLUMBING DRAWING - TOWER B

subtitle
TYPICAL FLOOR PLAN (S+9)

drawing released for
☒ APPROVAL ☐ SUBMISSION
☐ ADVANCE COPY ☐ CONSTRUCTION

architects
AADHARSHILA
1004, G. G. MEDICAL INSTT.
BUILDING SANJAY PLACE
AGRA-2 P.H.NO. 4000820