


# PLAN OF ELECTRIC LINE & SUB STATION SECTOR-5

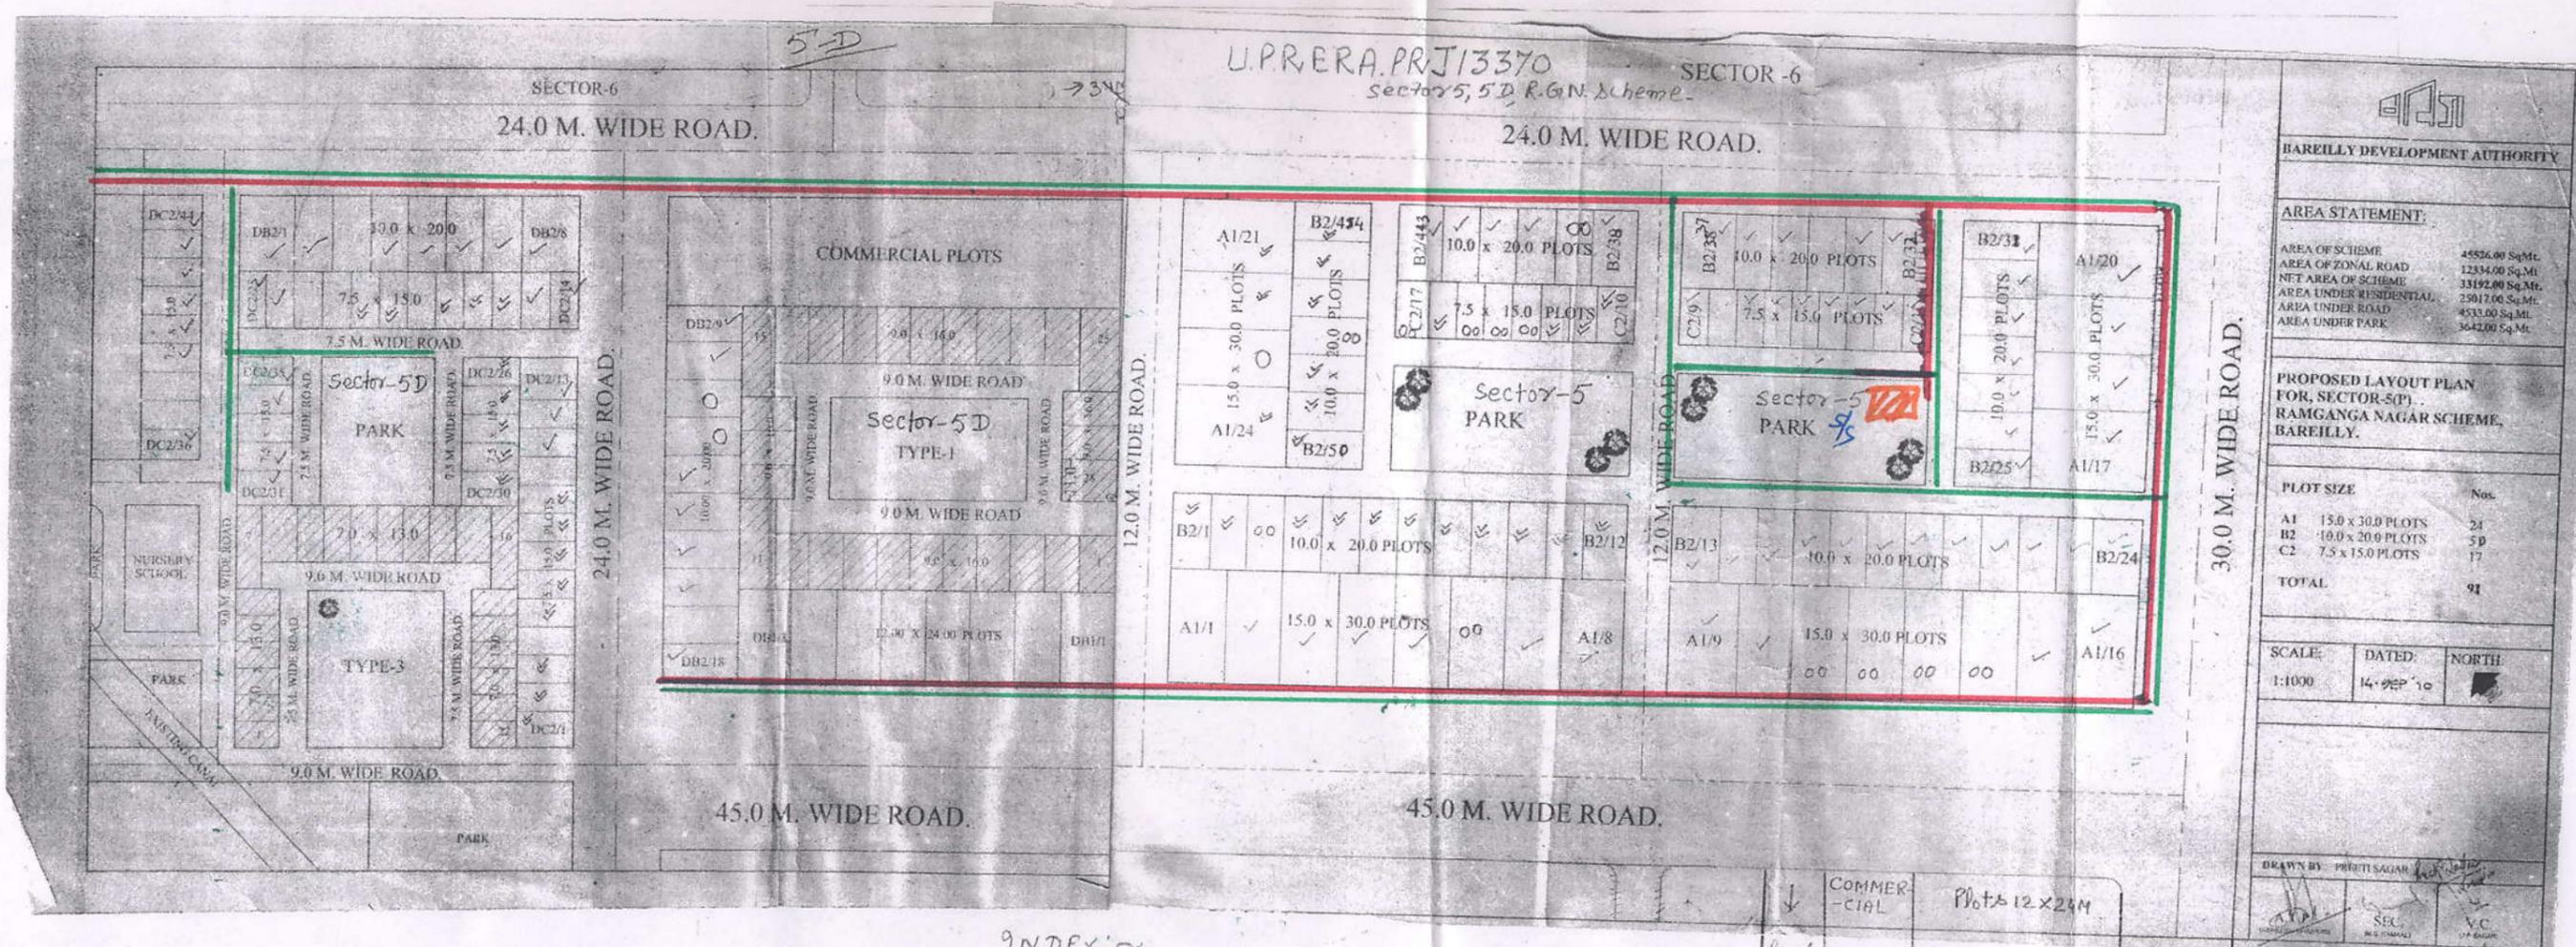

<b>BAREILLY DEVELOPMENT AUTHORITY</b>		
<b>AREA STATEMENT:</b>		
AREA OF SCHEME	45526.00 Sq.Mt.	
AREA OF ZONAL ROAD	12334.00 Sq.Mt.	
NET AREA OF SCHEME	33192.00 Sq.Mt.	
AREA UNDER RESIDENTIAL	25017.00 Sq.Mt.	
AREA UNDER ROAD	4533.00 Sq.Mt.	
AREA UNDER PARK	3642.00 Sq.Mt.	
<b>PROPOSED LAYOUT PLAN FOR SECTOR-5(P) RAMGANGA NAGAR SCHEME, BAREILLY.</b>		
<b>PLOT SIZE</b>		
A1	15.0 x 30.0 PLOTS	24
B2	10.0 x 20.0 PLOTS	59
C2	7.5 x 15.0 PLOTS	17
<b>TOTAL</b>		<b>91</b>
<b>SCALE:</b>	<b>DATED:</b>	<b>NORTH</b>
1:1000	14.09.2010	
<b>DRAWN BY:</b> PRITI SALJAN		

INDEX

- INDEX**
- 11 KV H.T. LINE
  - L.T. LINE
  - 400 KVA SF

↓	COMMER-CIAL	Plots 12 x 24 M
Road 12 M WD to Sect-7	N/Sched	Plots 9 x 16 M
		9 M Road

(Anil Kumar) सहायक अभियन्ता (विद्युत)  
 (Mohan Lal) अधिशासी अभियन्ता