


BLOCK E

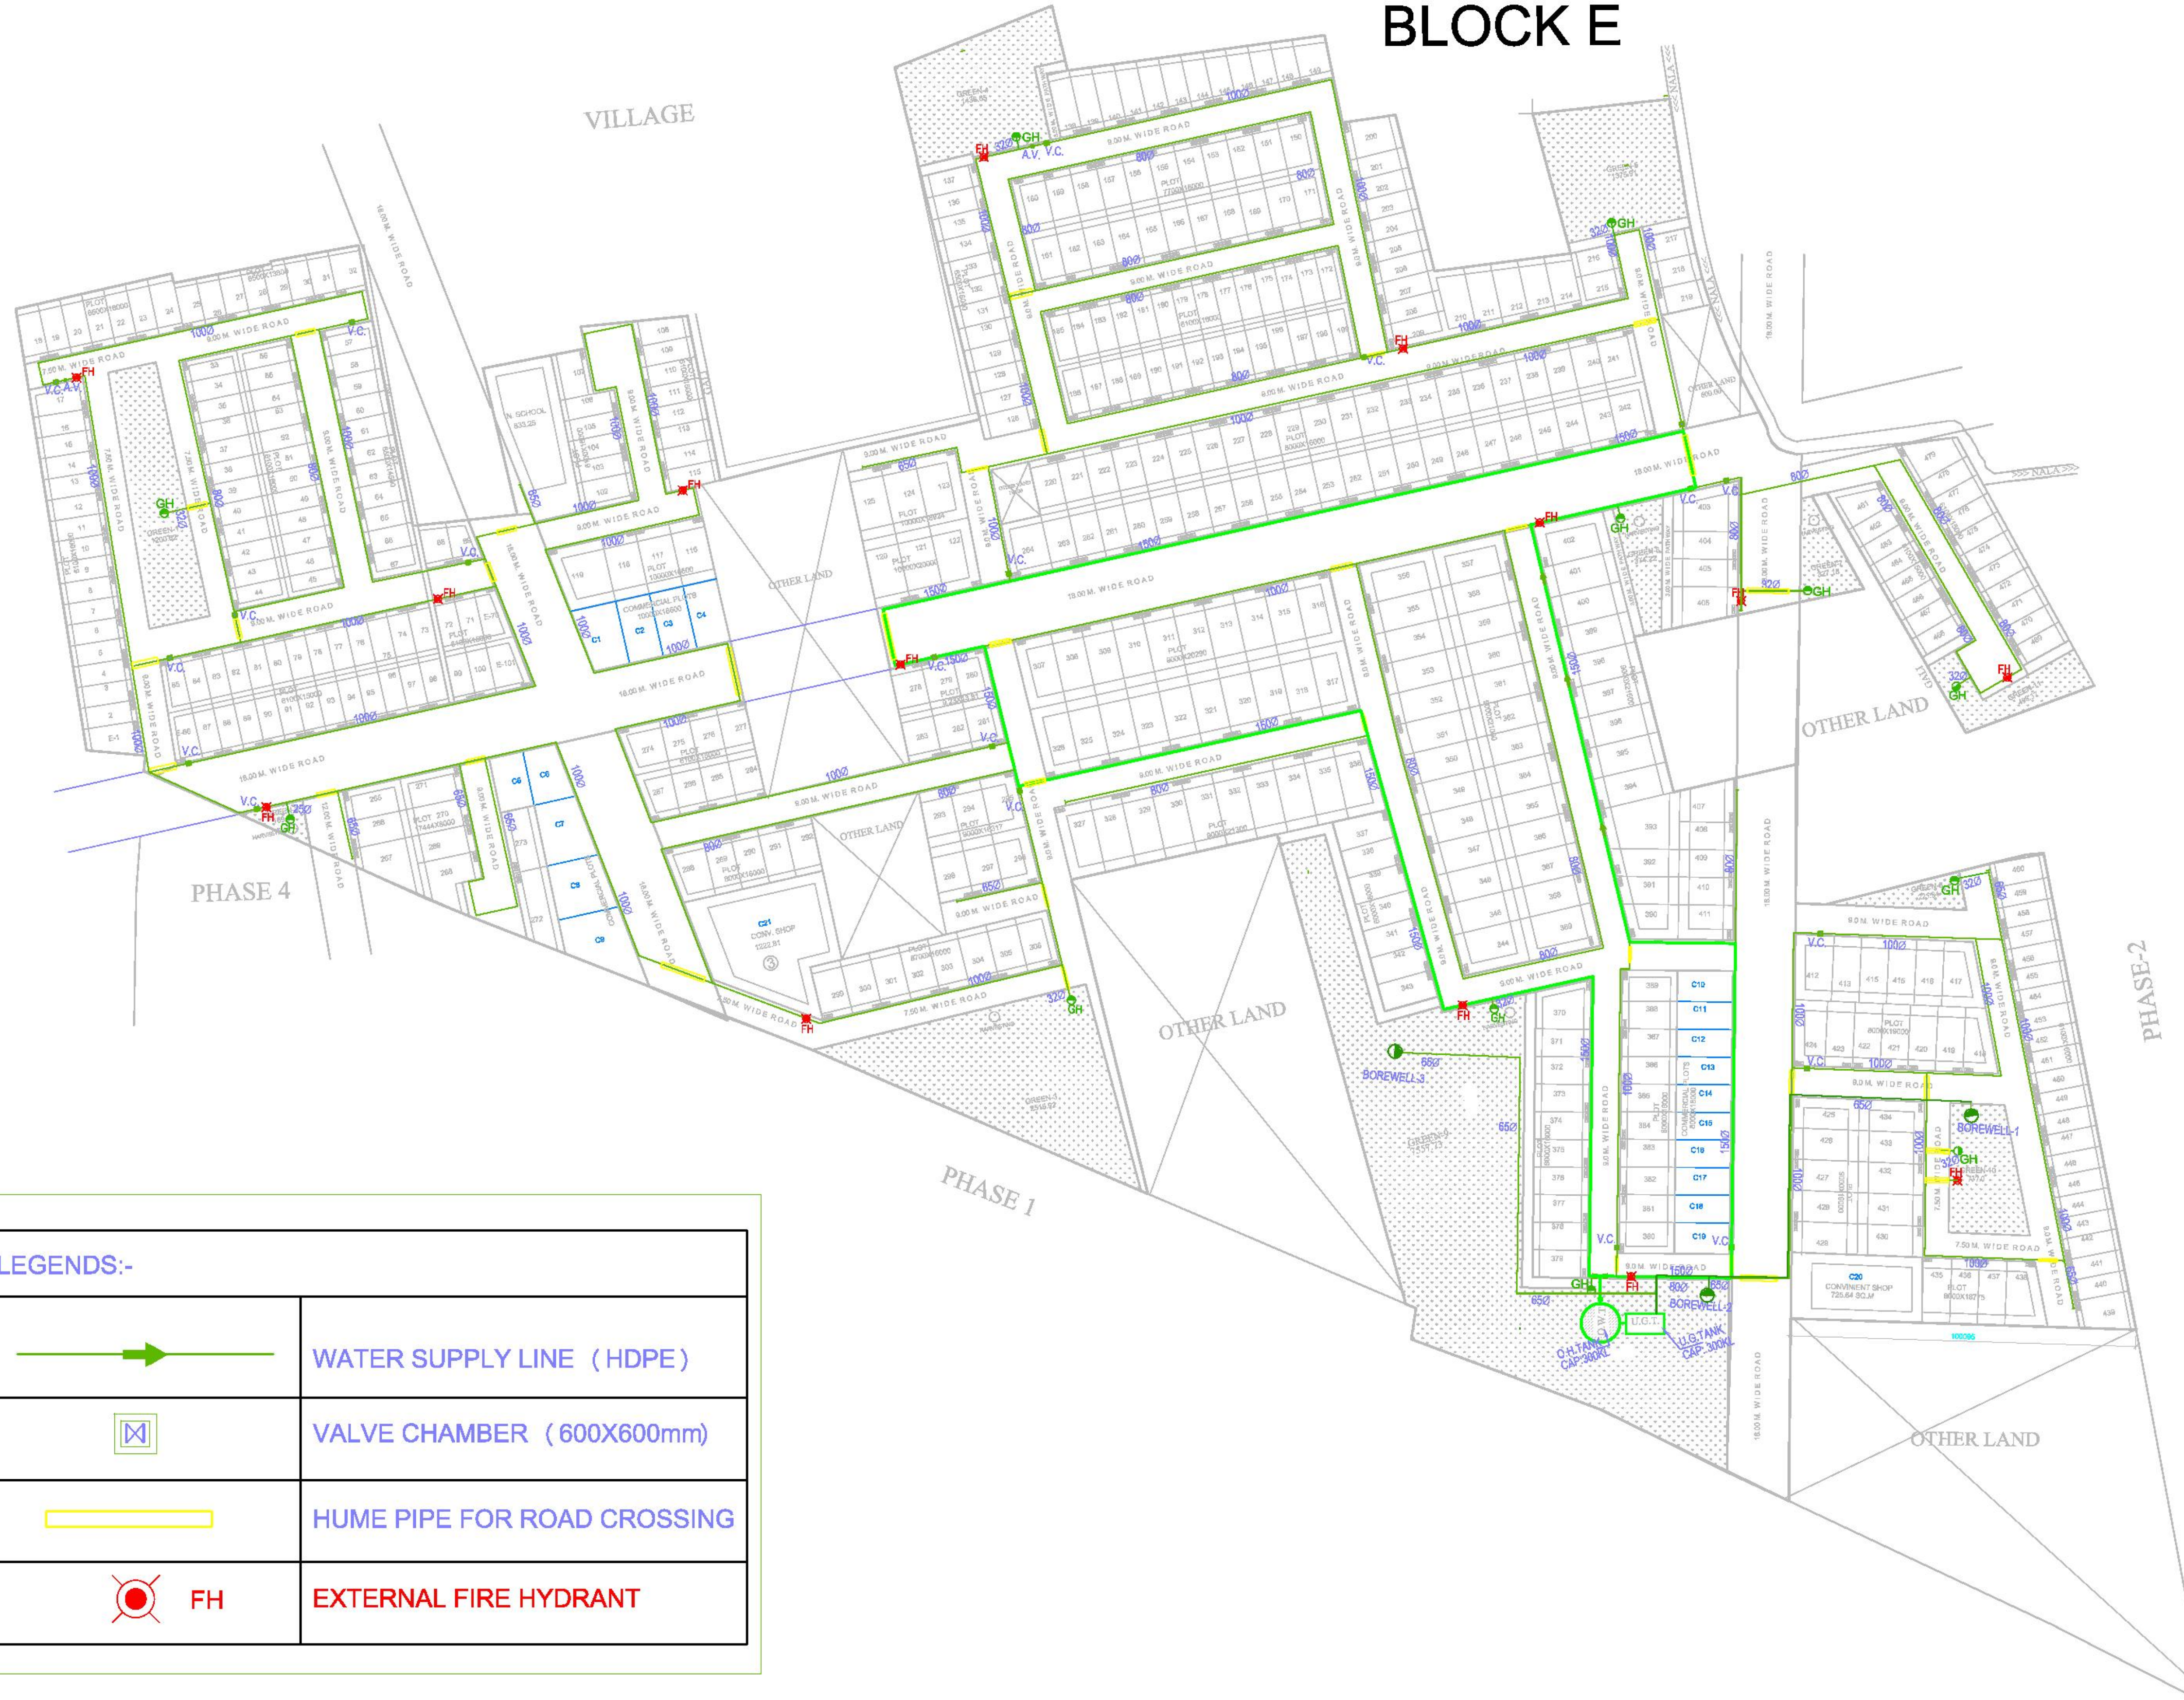

AREA CHART.

- | | | | | |
|----|---|---|-----------|---------------|
| 1. | PLOT AREA | = | 130410.14 | SQ.M |
| | DEDUCTION | | | |
| 2. | OTHERS LAND AREA | = | 6074.58 | SQ.M |
| | DEDUCTION 18.0 M WIDE | | | |
| 3. | MASTER PLAN ROAD AREA | = | 15122.95 | SQ.M |
| 4. | NET SCHEME AREA | = | 108212.61 | SQ.M |
| | | | (26.97 | ACRE) |
| 5. | PLOTTED AREA | = | 62856.45 | SQ.M (57.58%) |
| 6. | PROPOSED GREEN AREA | = | 16421.40 | SQ.M (15.03%) |
| 7. | PROPOSED CONVD AND
COMMERCIAL PLOTS AREA | = | 5200.27 | SQ.M (4.77%) |
| 8. | PROPOSED N. SCHOOL AREA | = | 839.16 | SQ.M (0.76%) |
| 9. | ROAD AREA | = | 23895.33 | SQ.M (21.88%) |

DETAIL OF GREEN AREA

PERMISSIBLE GREEN @ 5% = 16381.89


G1	=	1200.62	SQ.M
G2	=	169.96	SQ.M
G3	=	2515.92	SQ.M
G4	=	1438.65	SQ.M
G5	=	1375.91	SQ.M
G6	=	374.22	SQ.M
G7	=	327.18	SQ.M
G8	=	225.84	SQ.M
G9	=	7567.73	SQ.M
G10	=	737.0	SQ.M
G11	=	498.37	SQ.M
	=	16421.40	SQ.M (15.03%)

SET BACK.

PLOT IN SQ.M	SET BACK FRONT	SET BACK REAR	SET BACK SIDE
50 TO 100	1.5 M	1.5 M	—
100 TO 150	2.0 M	2.0 M	—
150 TO 300	3.0 M	3.0 M	—

LEGENDS:-

	WATER SUPPLY LINE (HDPE)
	VALVE CHAMBER (600X600mm)
	HUME PIPE FOR ROAD CROSSING
 FH	EXTERNAL FIRE HYDRANT

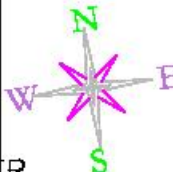S.No.	DATE	DESCRIPTION
REVISION		
WORKING DRG,		
PROJECT ANSAL TOWN AGRA. PHASE-3.		
TITLE EXTERNAL WATER SUPPLY LAYOUT PLAN (BLOCK-E)		
DEALT BY P.K.		DATE 13.06.13
CHECKED BY M.K.		SCALE 1:1000
DRG. NO. SERV.1051/AGRA-A.TOWN /WD/PL-01		
I.R.KHAN ADDL. G.M. SERVICES		 MANOJ KUMAR SR. DESIGN MANAGER PHE. (SERVICES)
ANSAL HOUSING  CONSTRUCTION LTD.		
15, UGF INDRA PRAKASH 21 BARAKHAMBA ROAD NEW DELHI - 110 001		