
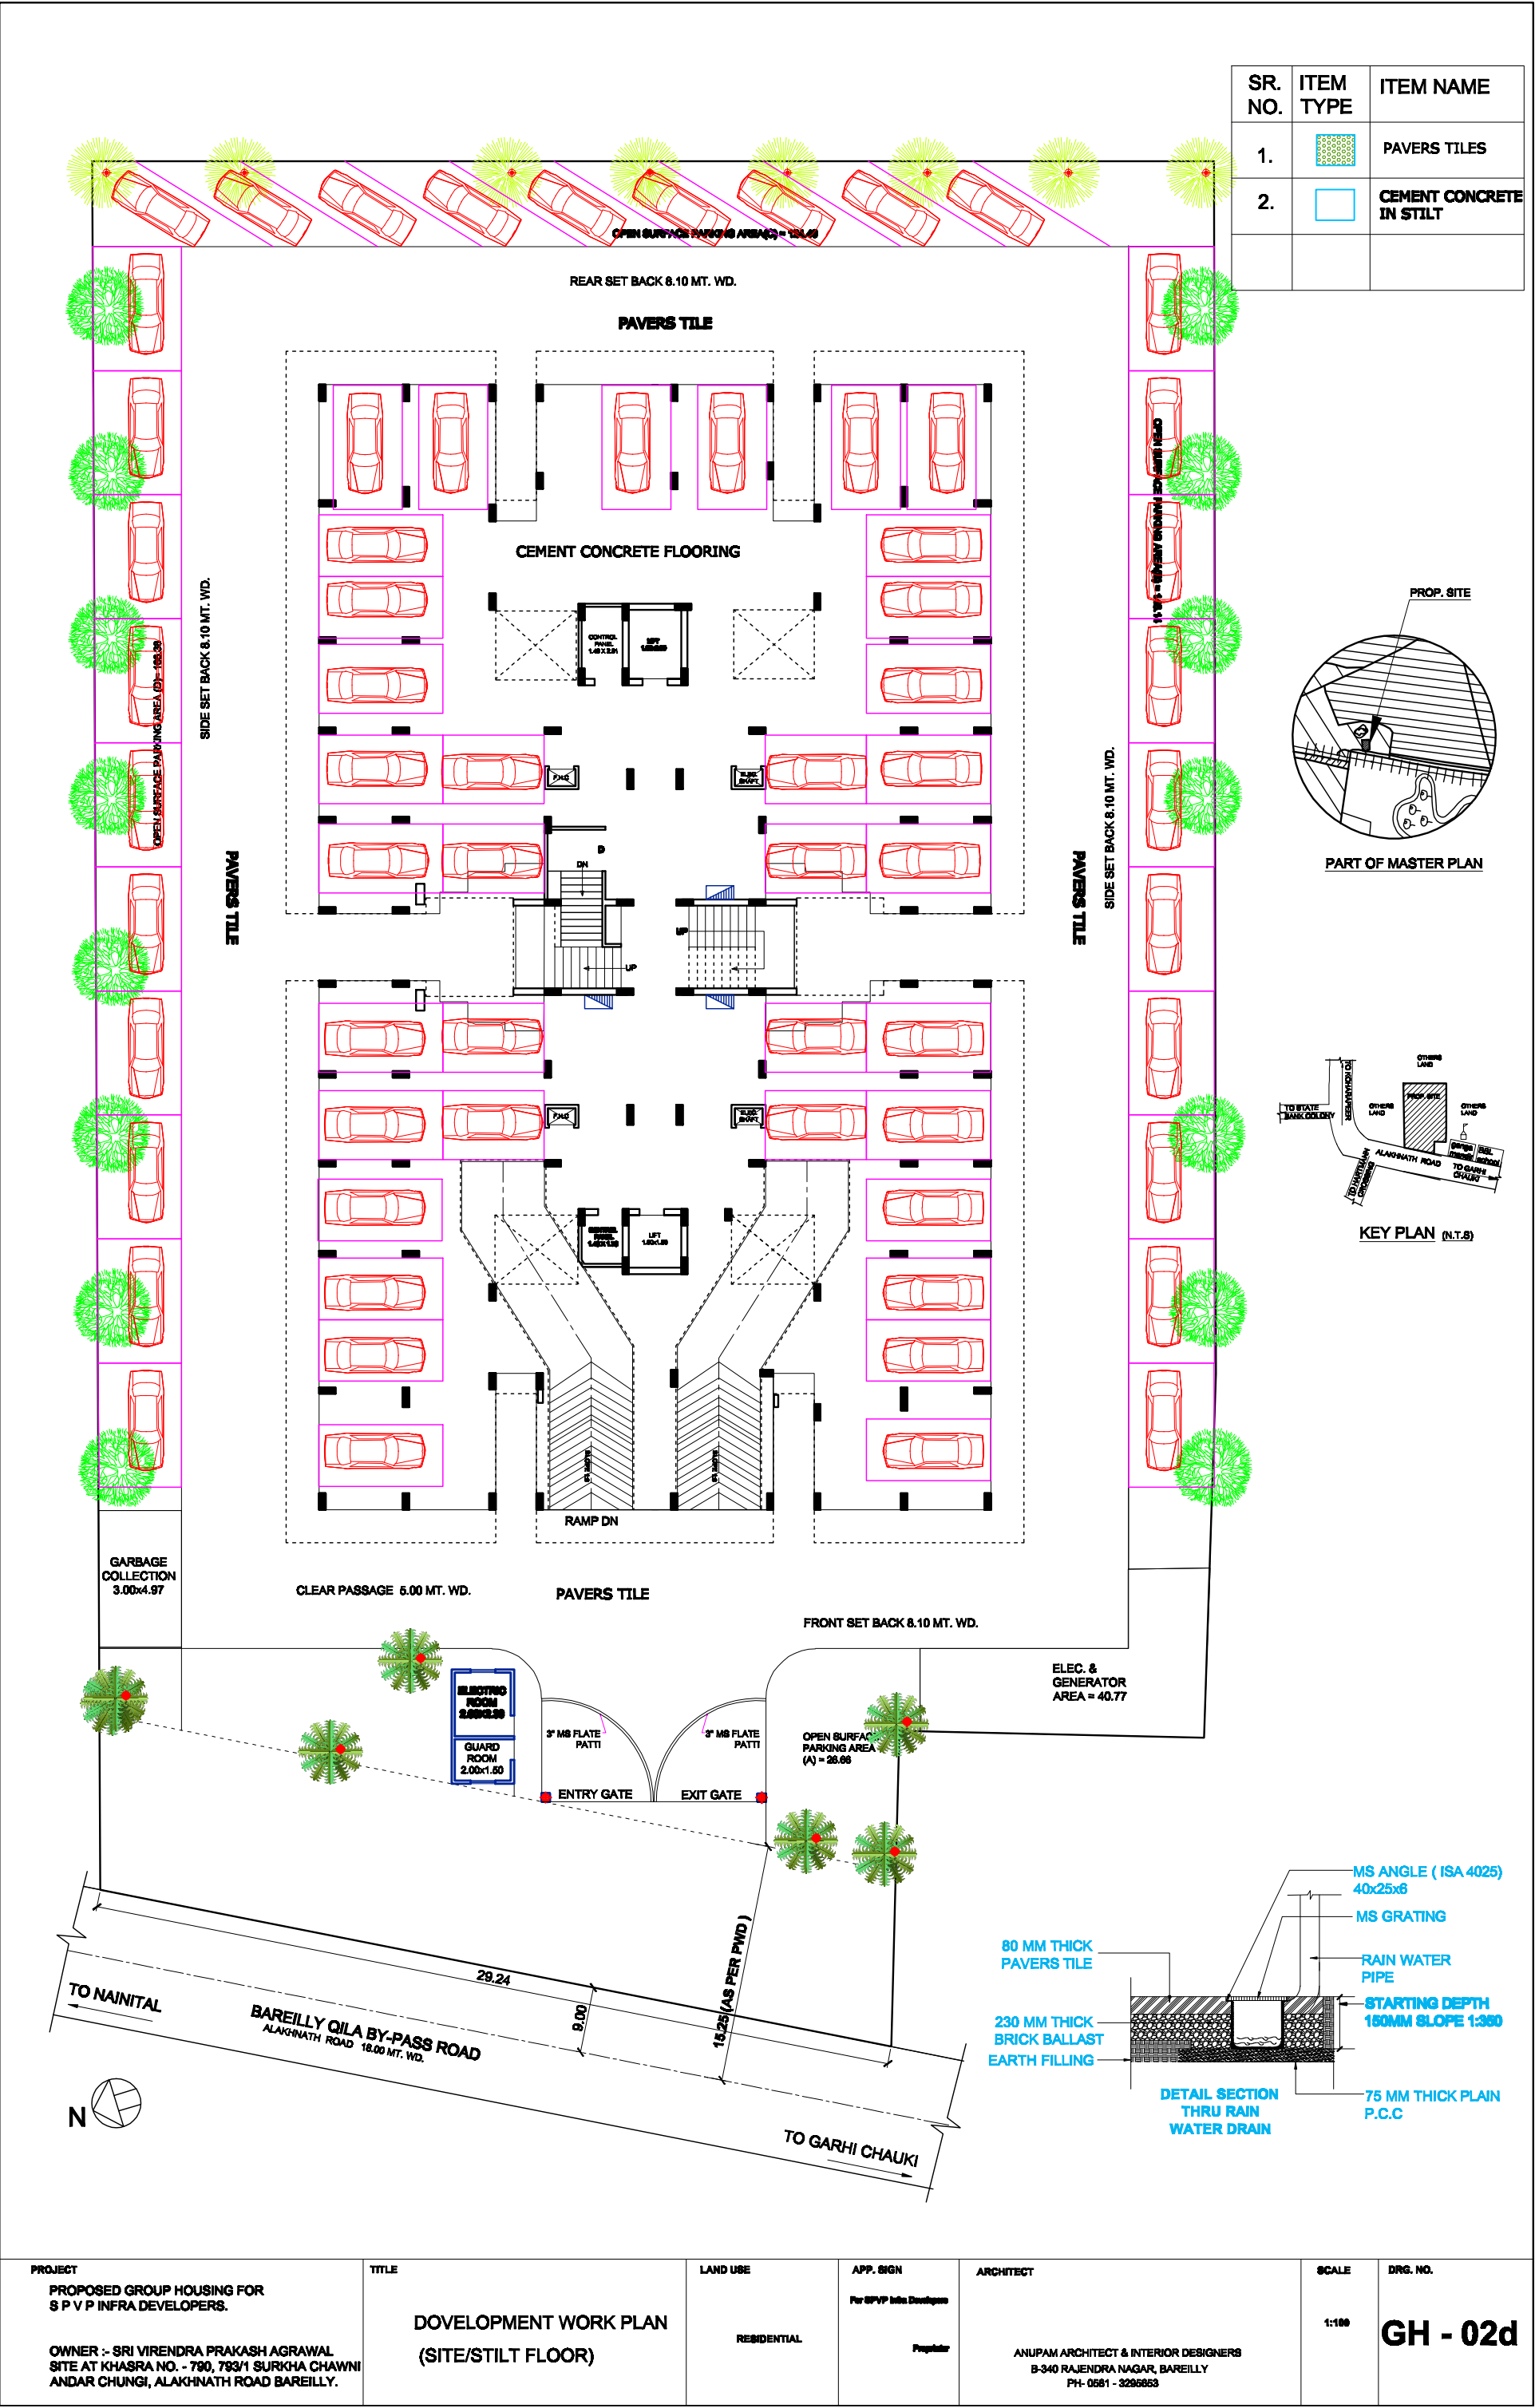
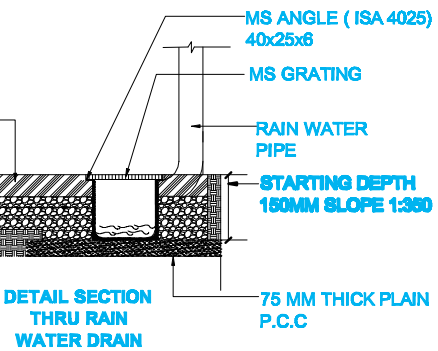
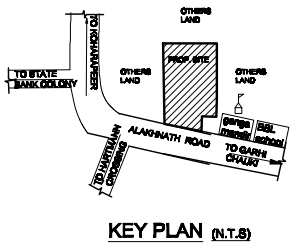


SR. NO.	ITEM TYPE	ITEM NAME
1.		PAVERS TILES
2.		CEMENT CONCRETE IN STILT

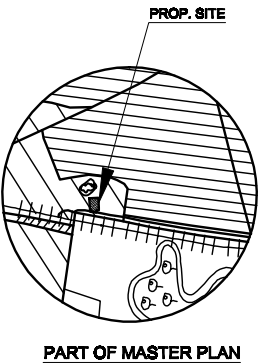

PROJECT PROPOSED GROUP HOUSING FOR S P V P INFRA DEVELOPERS. OWNER :- SRI VIRENDRA PRAKASH AGRAWAL SITE AT KHASRA NO. - 790, 793/1 SURKHA CHAWNI ANDAR CHUNGI, ALAKHNATH ROAD BAREILLY.	TITLE DOVELOPMENT WORK PLAN (SITE/STILT FLOOR)	LAND USE RESIDENTIAL	APP. SIGN For S P V P Infra Developers Proprietor	ARCHITECT ANUPAM ARCHITECT & INTERIOR DESIGNERS B-340 RAJENDRA NAGAR, BAREILLY PH- 0581 - 3286853	SCALE 1:100	DRG. NO. GH - 02d
--	--	-----------------------------	---	--	--------------------	--------------------------