


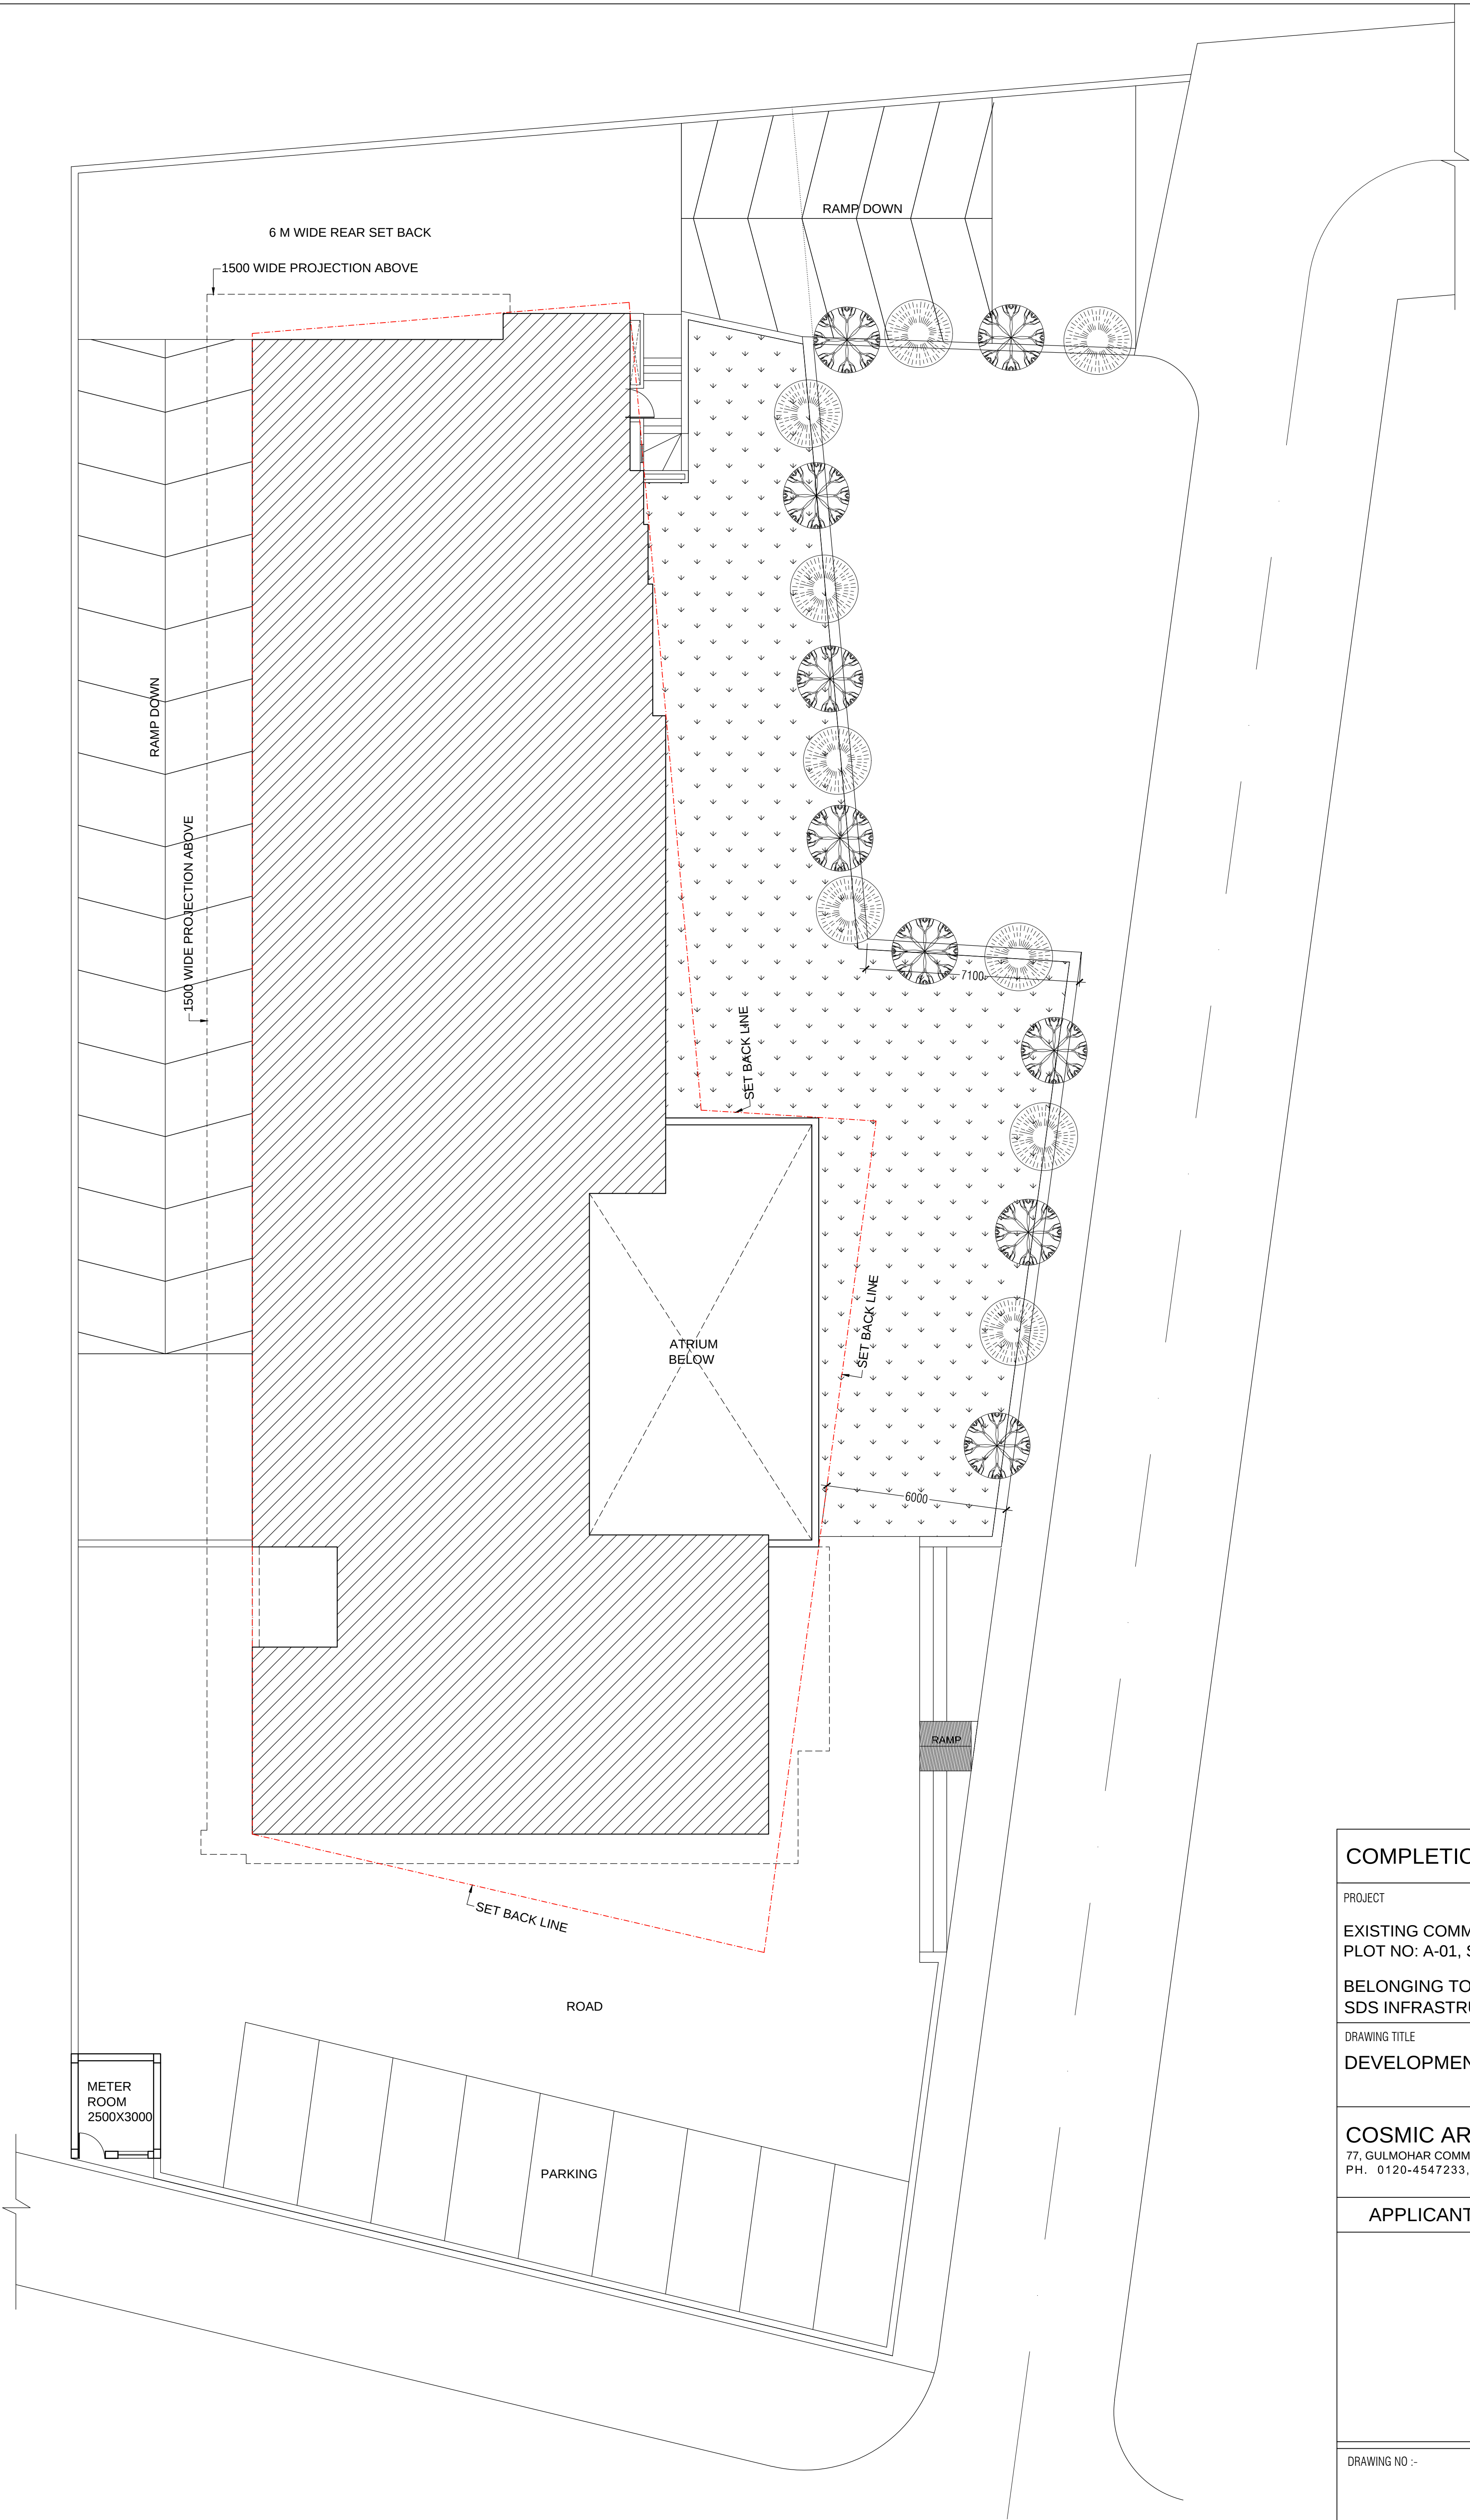

COMPLETION DRAWING	
PROJECT	
EXISTING COMMERCIAL BUILDING ON PLOT NO: A-01, SECTOR-44, NOIDA.	
BELONGING TO:- SDS INFRASTRUCTURE PVT. LTD.	
DRAWING TITLE	
DEVELOPMENT PLAN	
COSMIC ARCHITECTS PVT. LTD. 77, GULMOHAR COMMERCIAL COMPLEX, SECTOR - 15, NOIDA PH. 0120-4547233, 0120-2513958, Mob.9811268220	
APPLICANT	ARCHITECT
DRAWING NO :-	DATE:- 20/07/2018