


SERVICE PLAN OF VARDHMAN EMERALD GREENS SIWAYA JAMAULLAPUR MEERUT

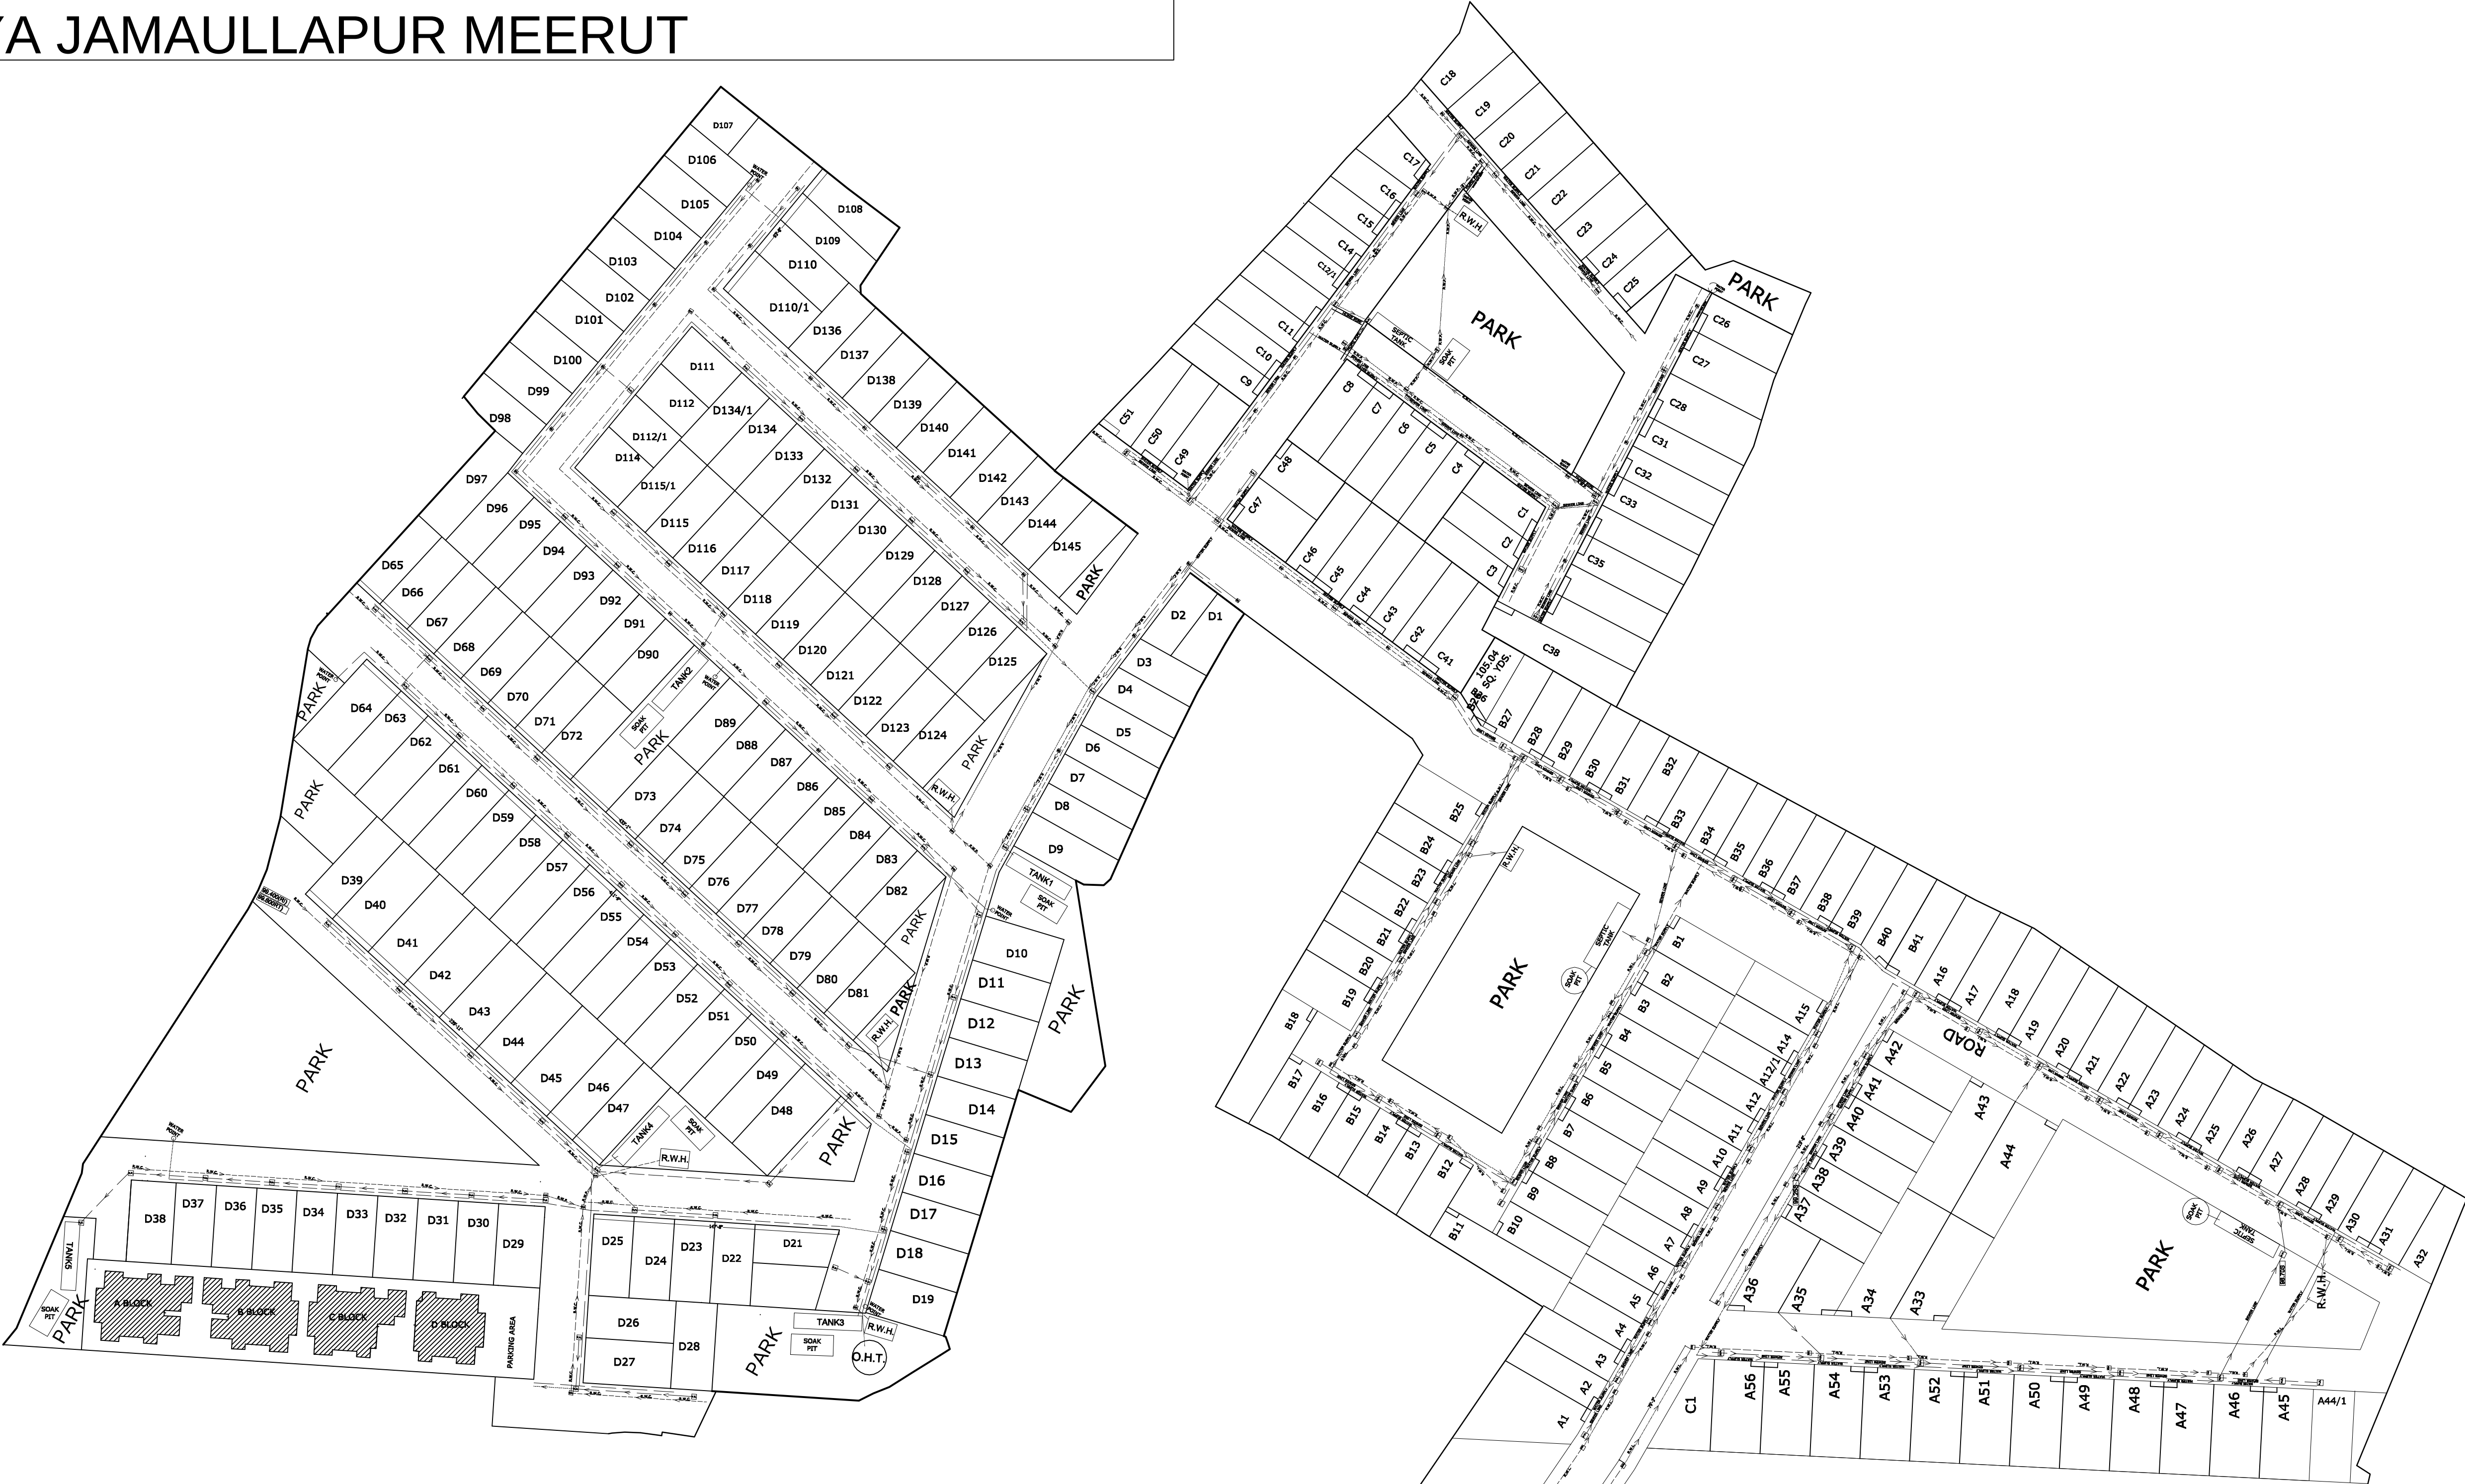

DETAIL :-

WATER SUPPLY	90 mm (OD) PVC PIPE 6 Kg/ Cm
R.W.L.	RAIN WATER PIPE 150 mm PVC 4 Kg/ Cm ²
SEWER LINE	200 mm NP RCC PIPE SLOPE = 1:200

