


ELEVATION -3

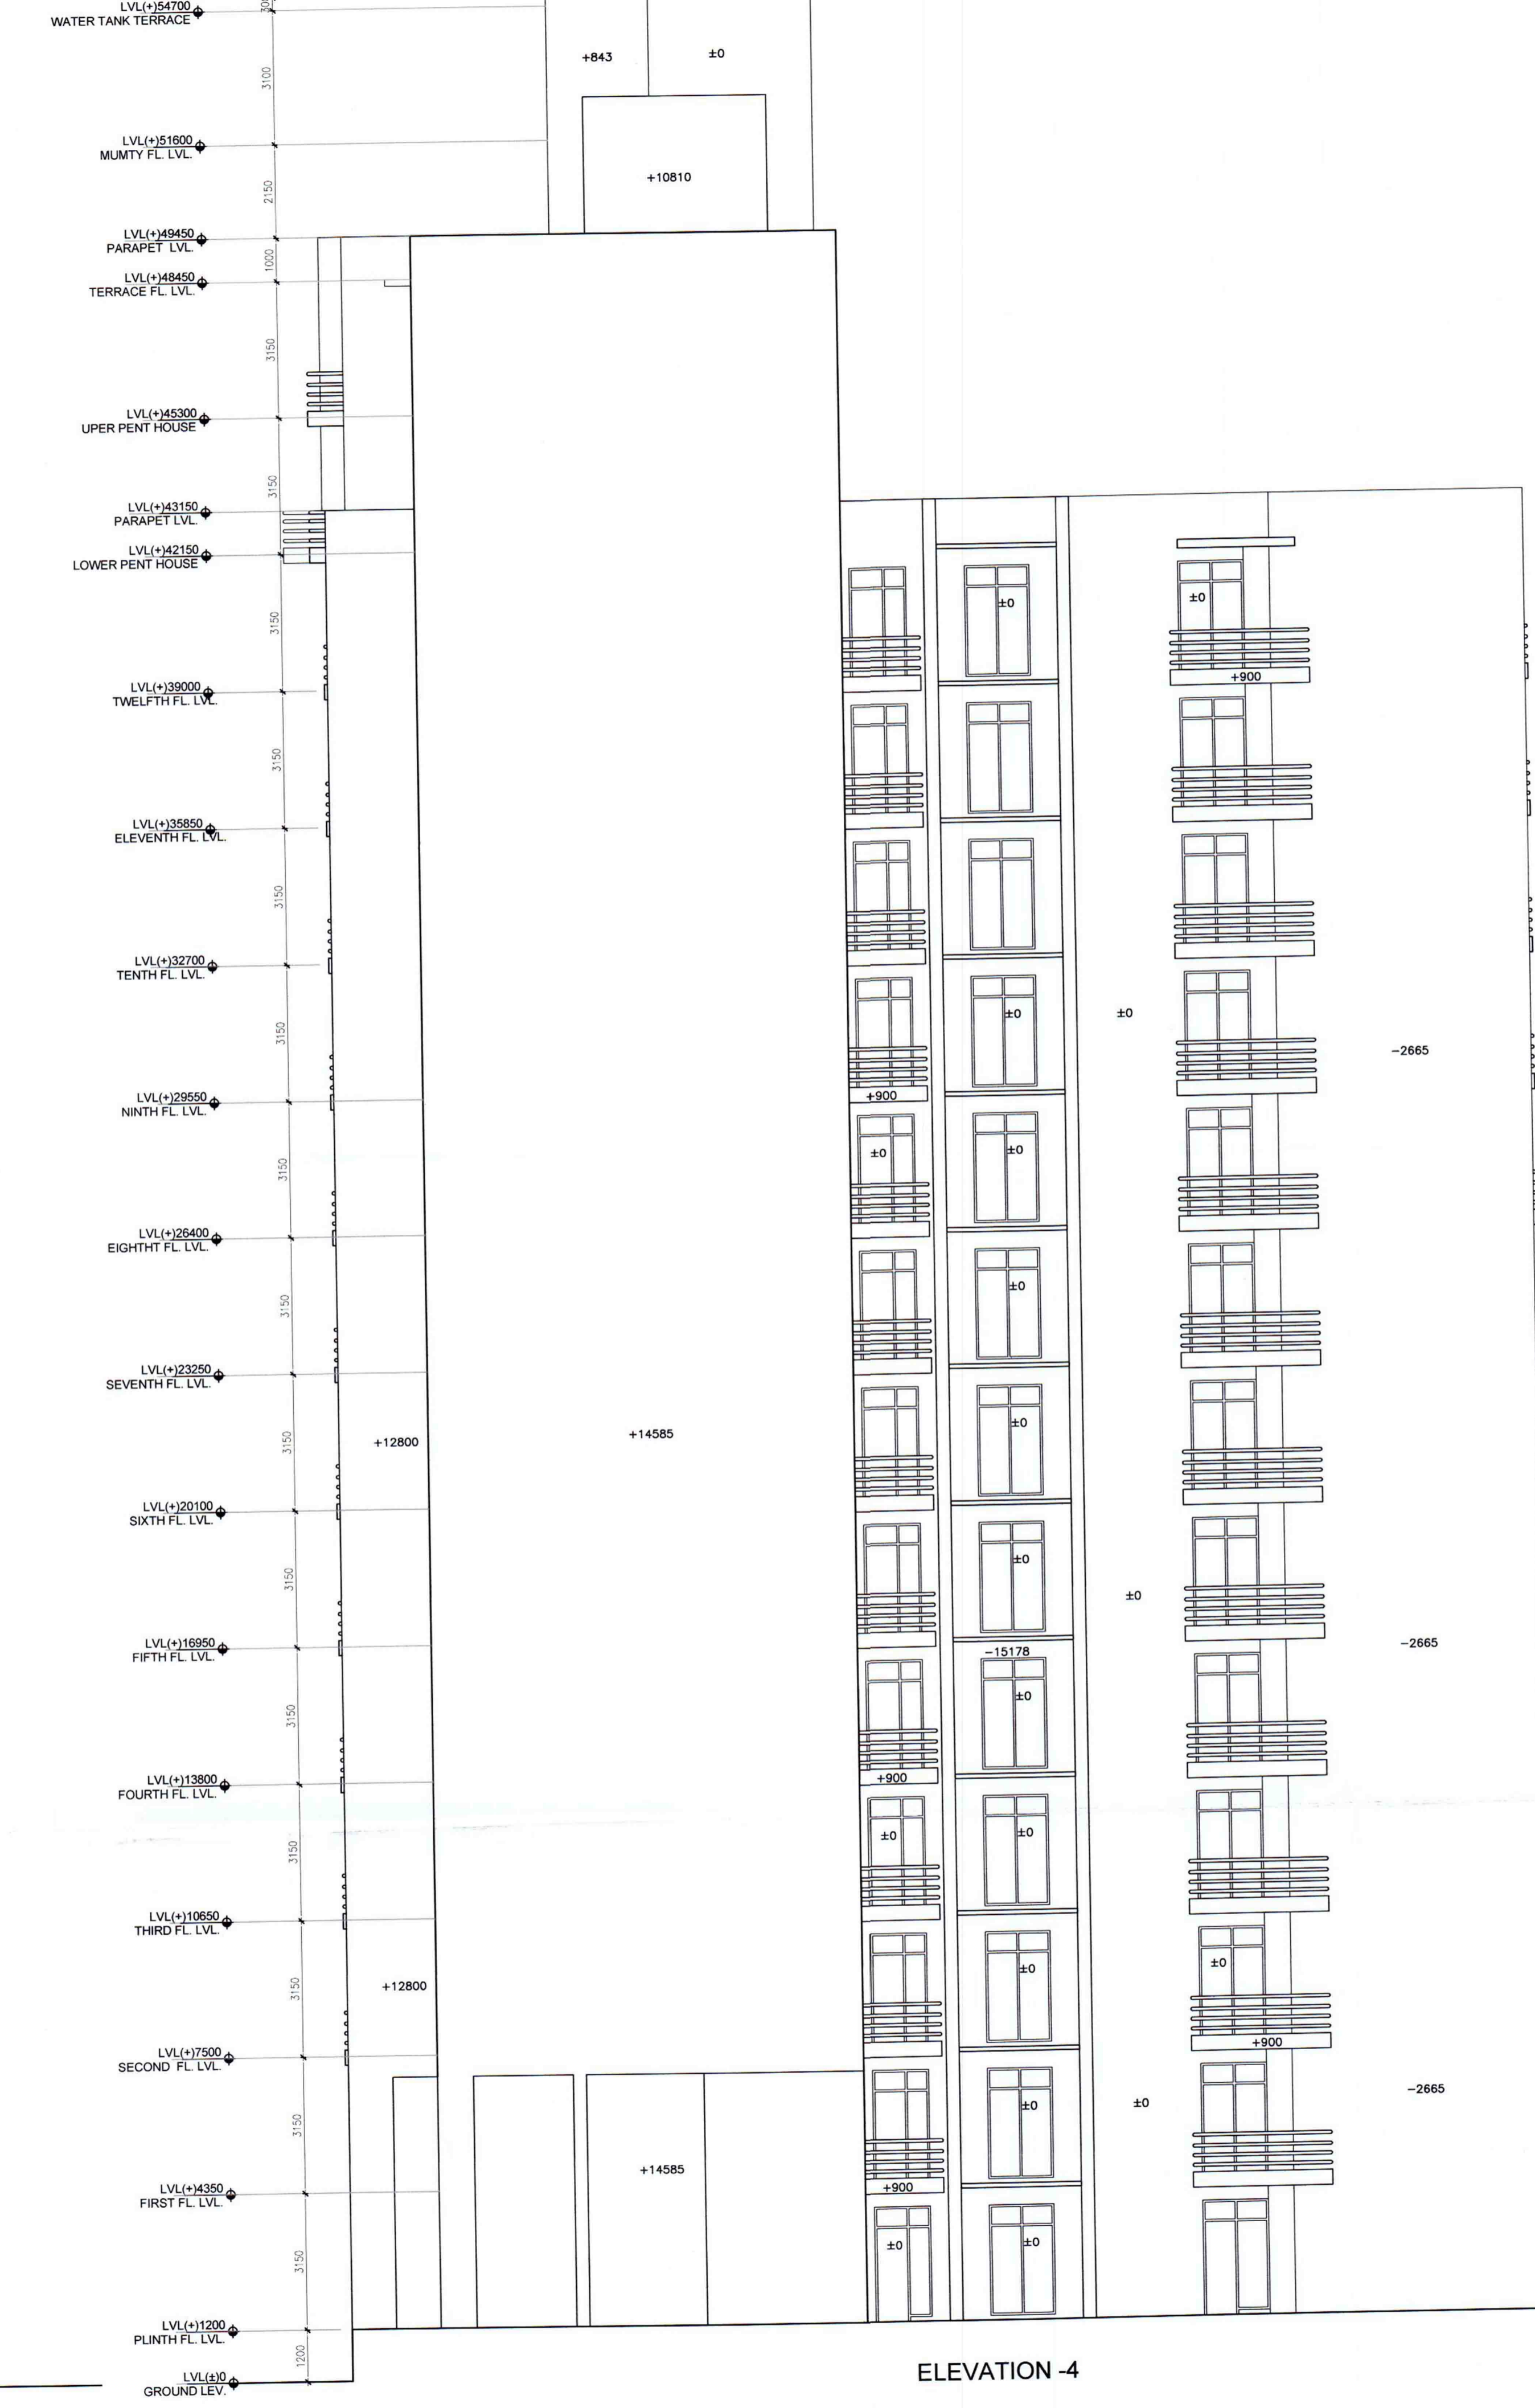

ELEVATION -4

OWNER'S		ARCHITECT'S		SUPPLEMENTARY SUBMISSION DRAWING	
Project		Client		Date	
PROPOSED GROUP HOUSING ON PLOT -2 (13.83 ACRES) AT POCKET-1, SECTOR-B SUSHANT HI-TECH CITY, LUCKNOW		ANSAL PROPERTIES & INFRASTRUCTURE LTD.		SEPT.12	
Client		Drawing		Dwg. No.	
ANSAL PROPERTIES & INFRASTRUCTURE LTD.		ELEVATIONS -3 & 4 BLOCK- 6 & 7		LK2/T/F13/52	
Delhi Office		Scale		Date	
112 ANAND VIHAR, 15 EASTERN GANDHI MARG, NEW DELHI		1 : 100		SEPT.12	

51