


LEGEND:-


	TRANSFORMER
	H.T ELECTRICAL POLE
	L.T ELECTRICAL POLE
	L.T ELECTRICAL LINE
	L.T ELECTRICAL CABLE

ELECTRICITY PLAN

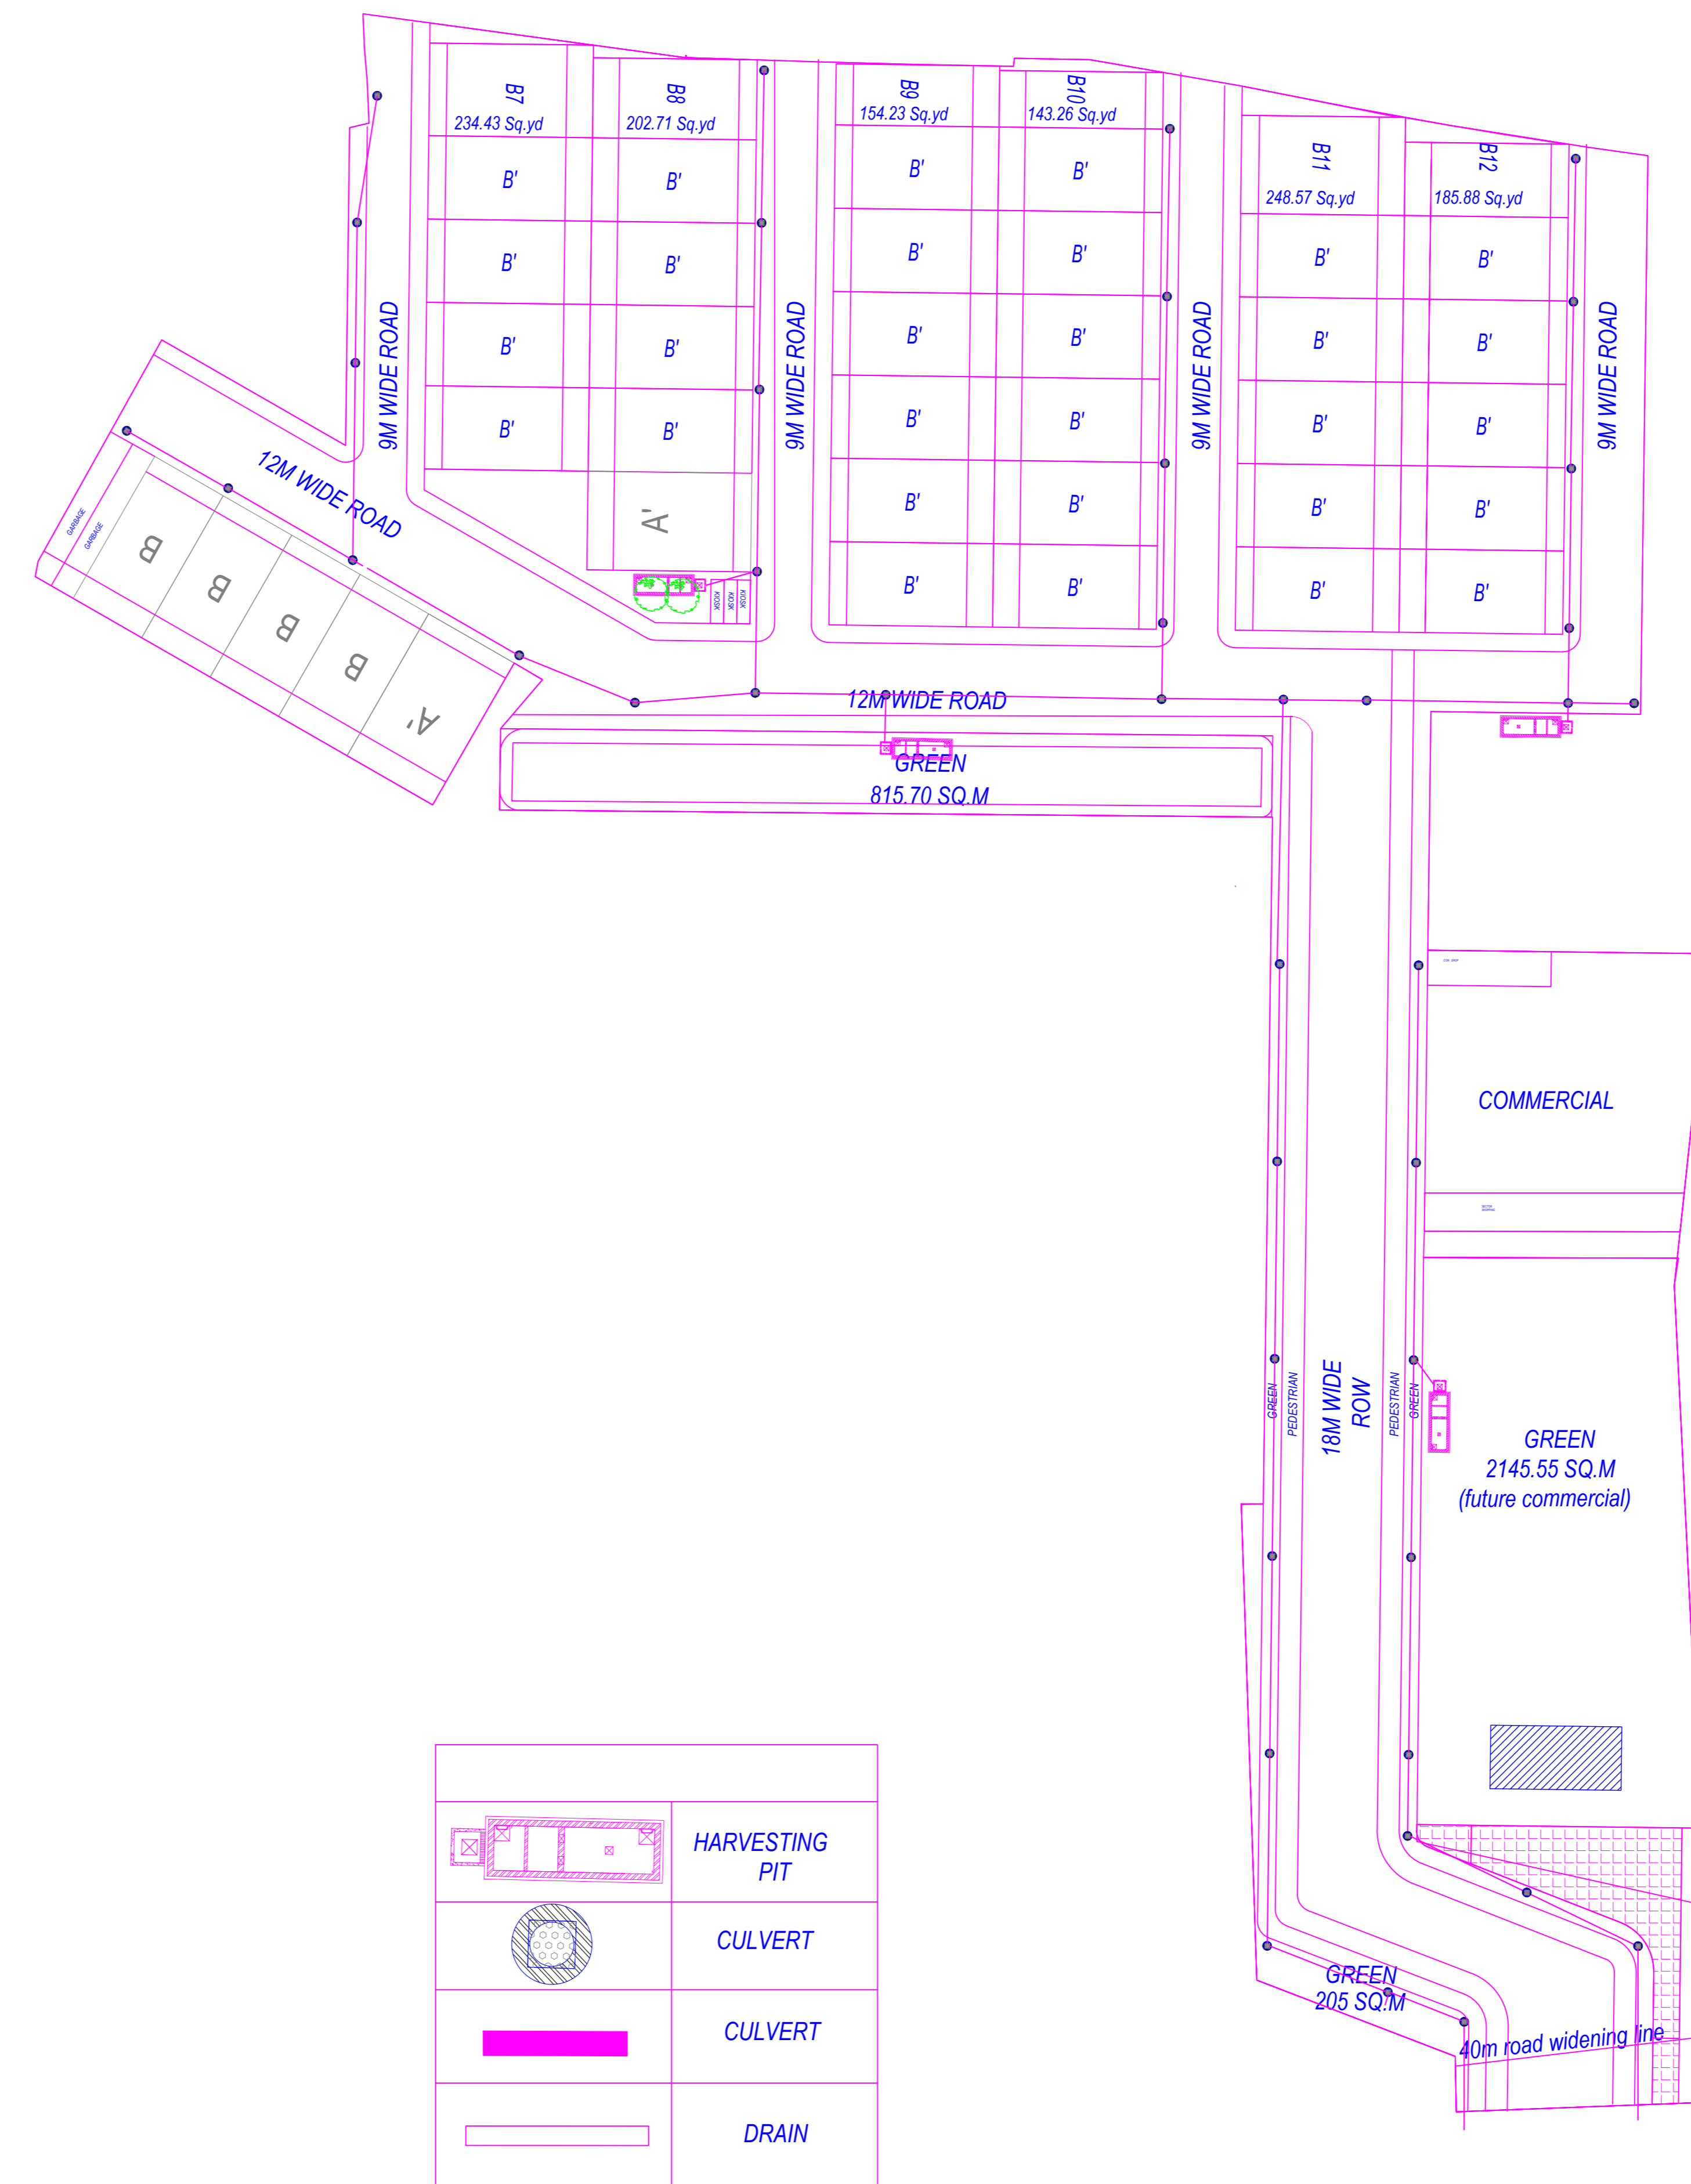

	HARVESTING PIT
	CULVERT
	CULVERT
	DRAIN

STORM WATER DRAIN

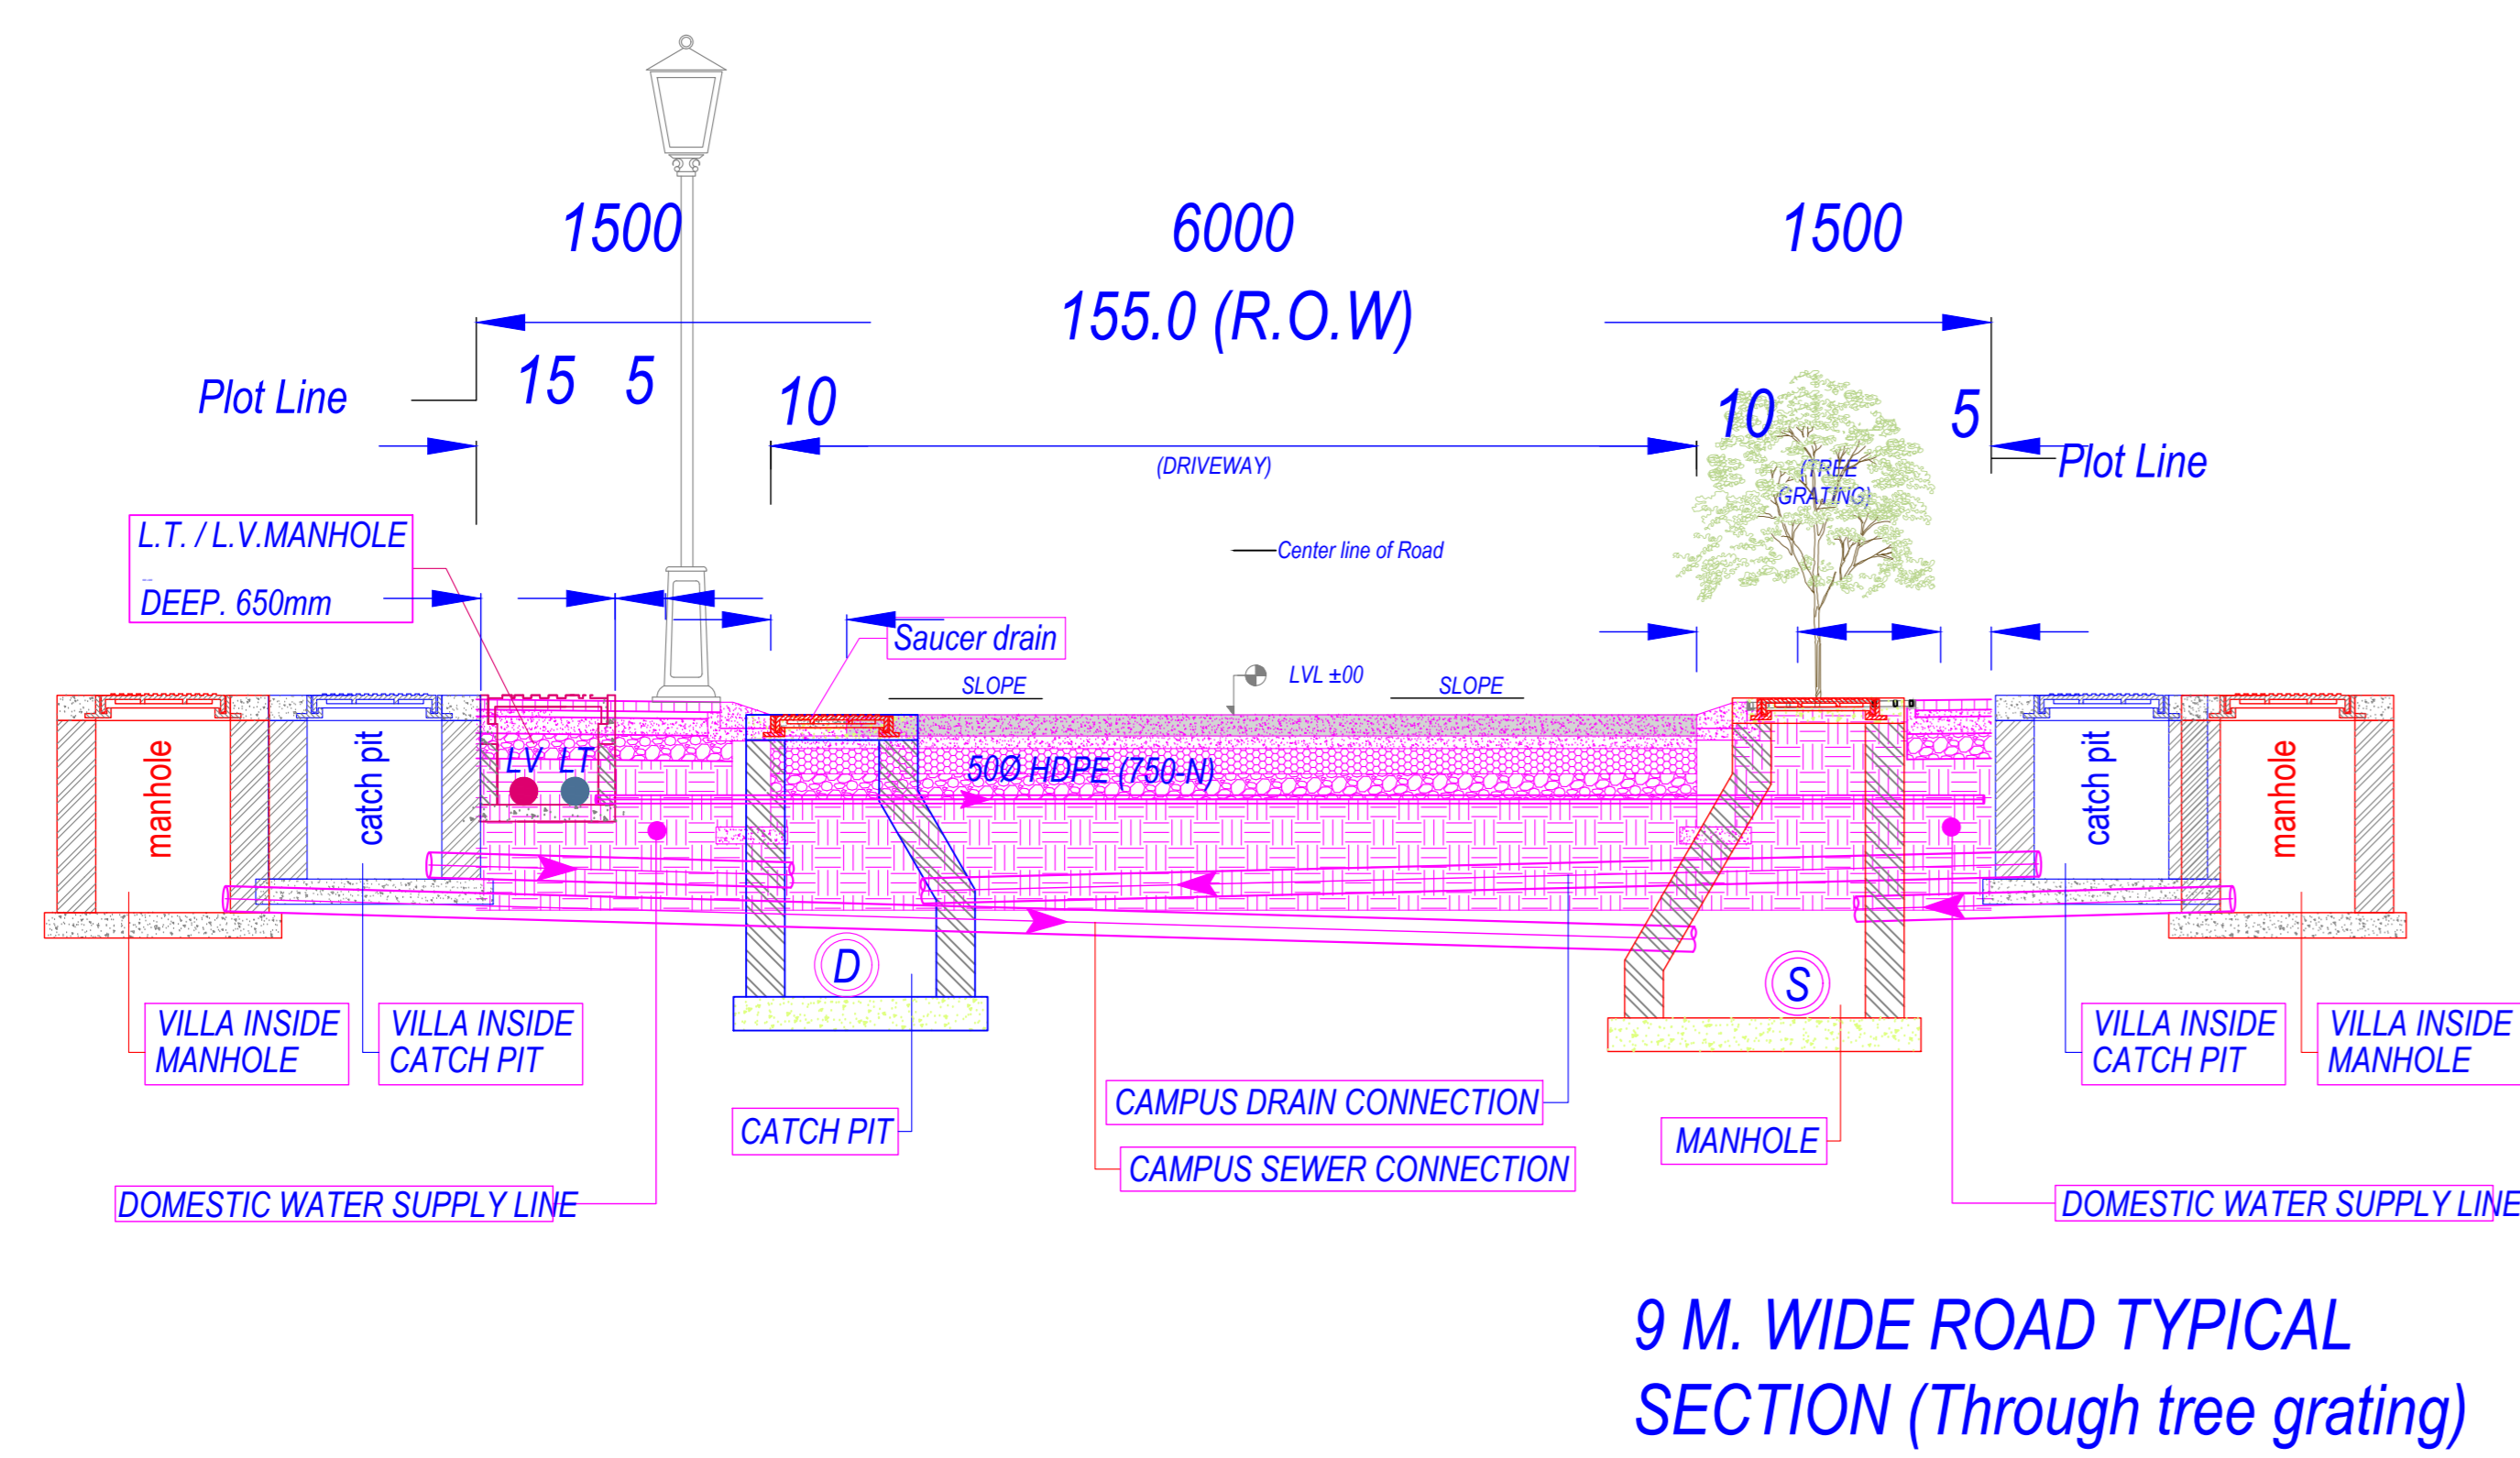

9 M. WIDE ROAD TYPICAL SECTION (Through tree grating)

Note: - 1) This drawing is prepared as per the current prevailing Building Bye Laws.
 2) If Map sanctioned is used for purpose anything other than stated in application will lead to rejection of Map.

OWNER'S NAME AND SIGNATURE
 SHREE RAM RAJAYAM, vikram.jaiswal0@gmail.com, 7007185071

ARCHITECT'S NAME AND SIGNATURE
 VIKRAM KUMAR JAISWAL
 AM158653231082018
 Abhishek
 INEER

Ayodhya-Faizabad Development Authority



Building Plan Application Number

AFDALD/24-25/0533

Sanctioned On

23 Apr 2025

Valid Till

25 Apr 2030

Approved By

Ashwini Kumar Pandey (Vice Chairman)

Examined By

Jay Prakash Narain (Junior engineer)

Alok Kumar Singh (Executive engineer)

Satyendra Singh (Secretary)

Ashwini Kumar Pandey (Vice Chairman)

Total Plot Area :-	19429.08	Total FAR Area :-	0.00
Total Coverage Area :-	0.00	Total BUA Area :-	0.00