
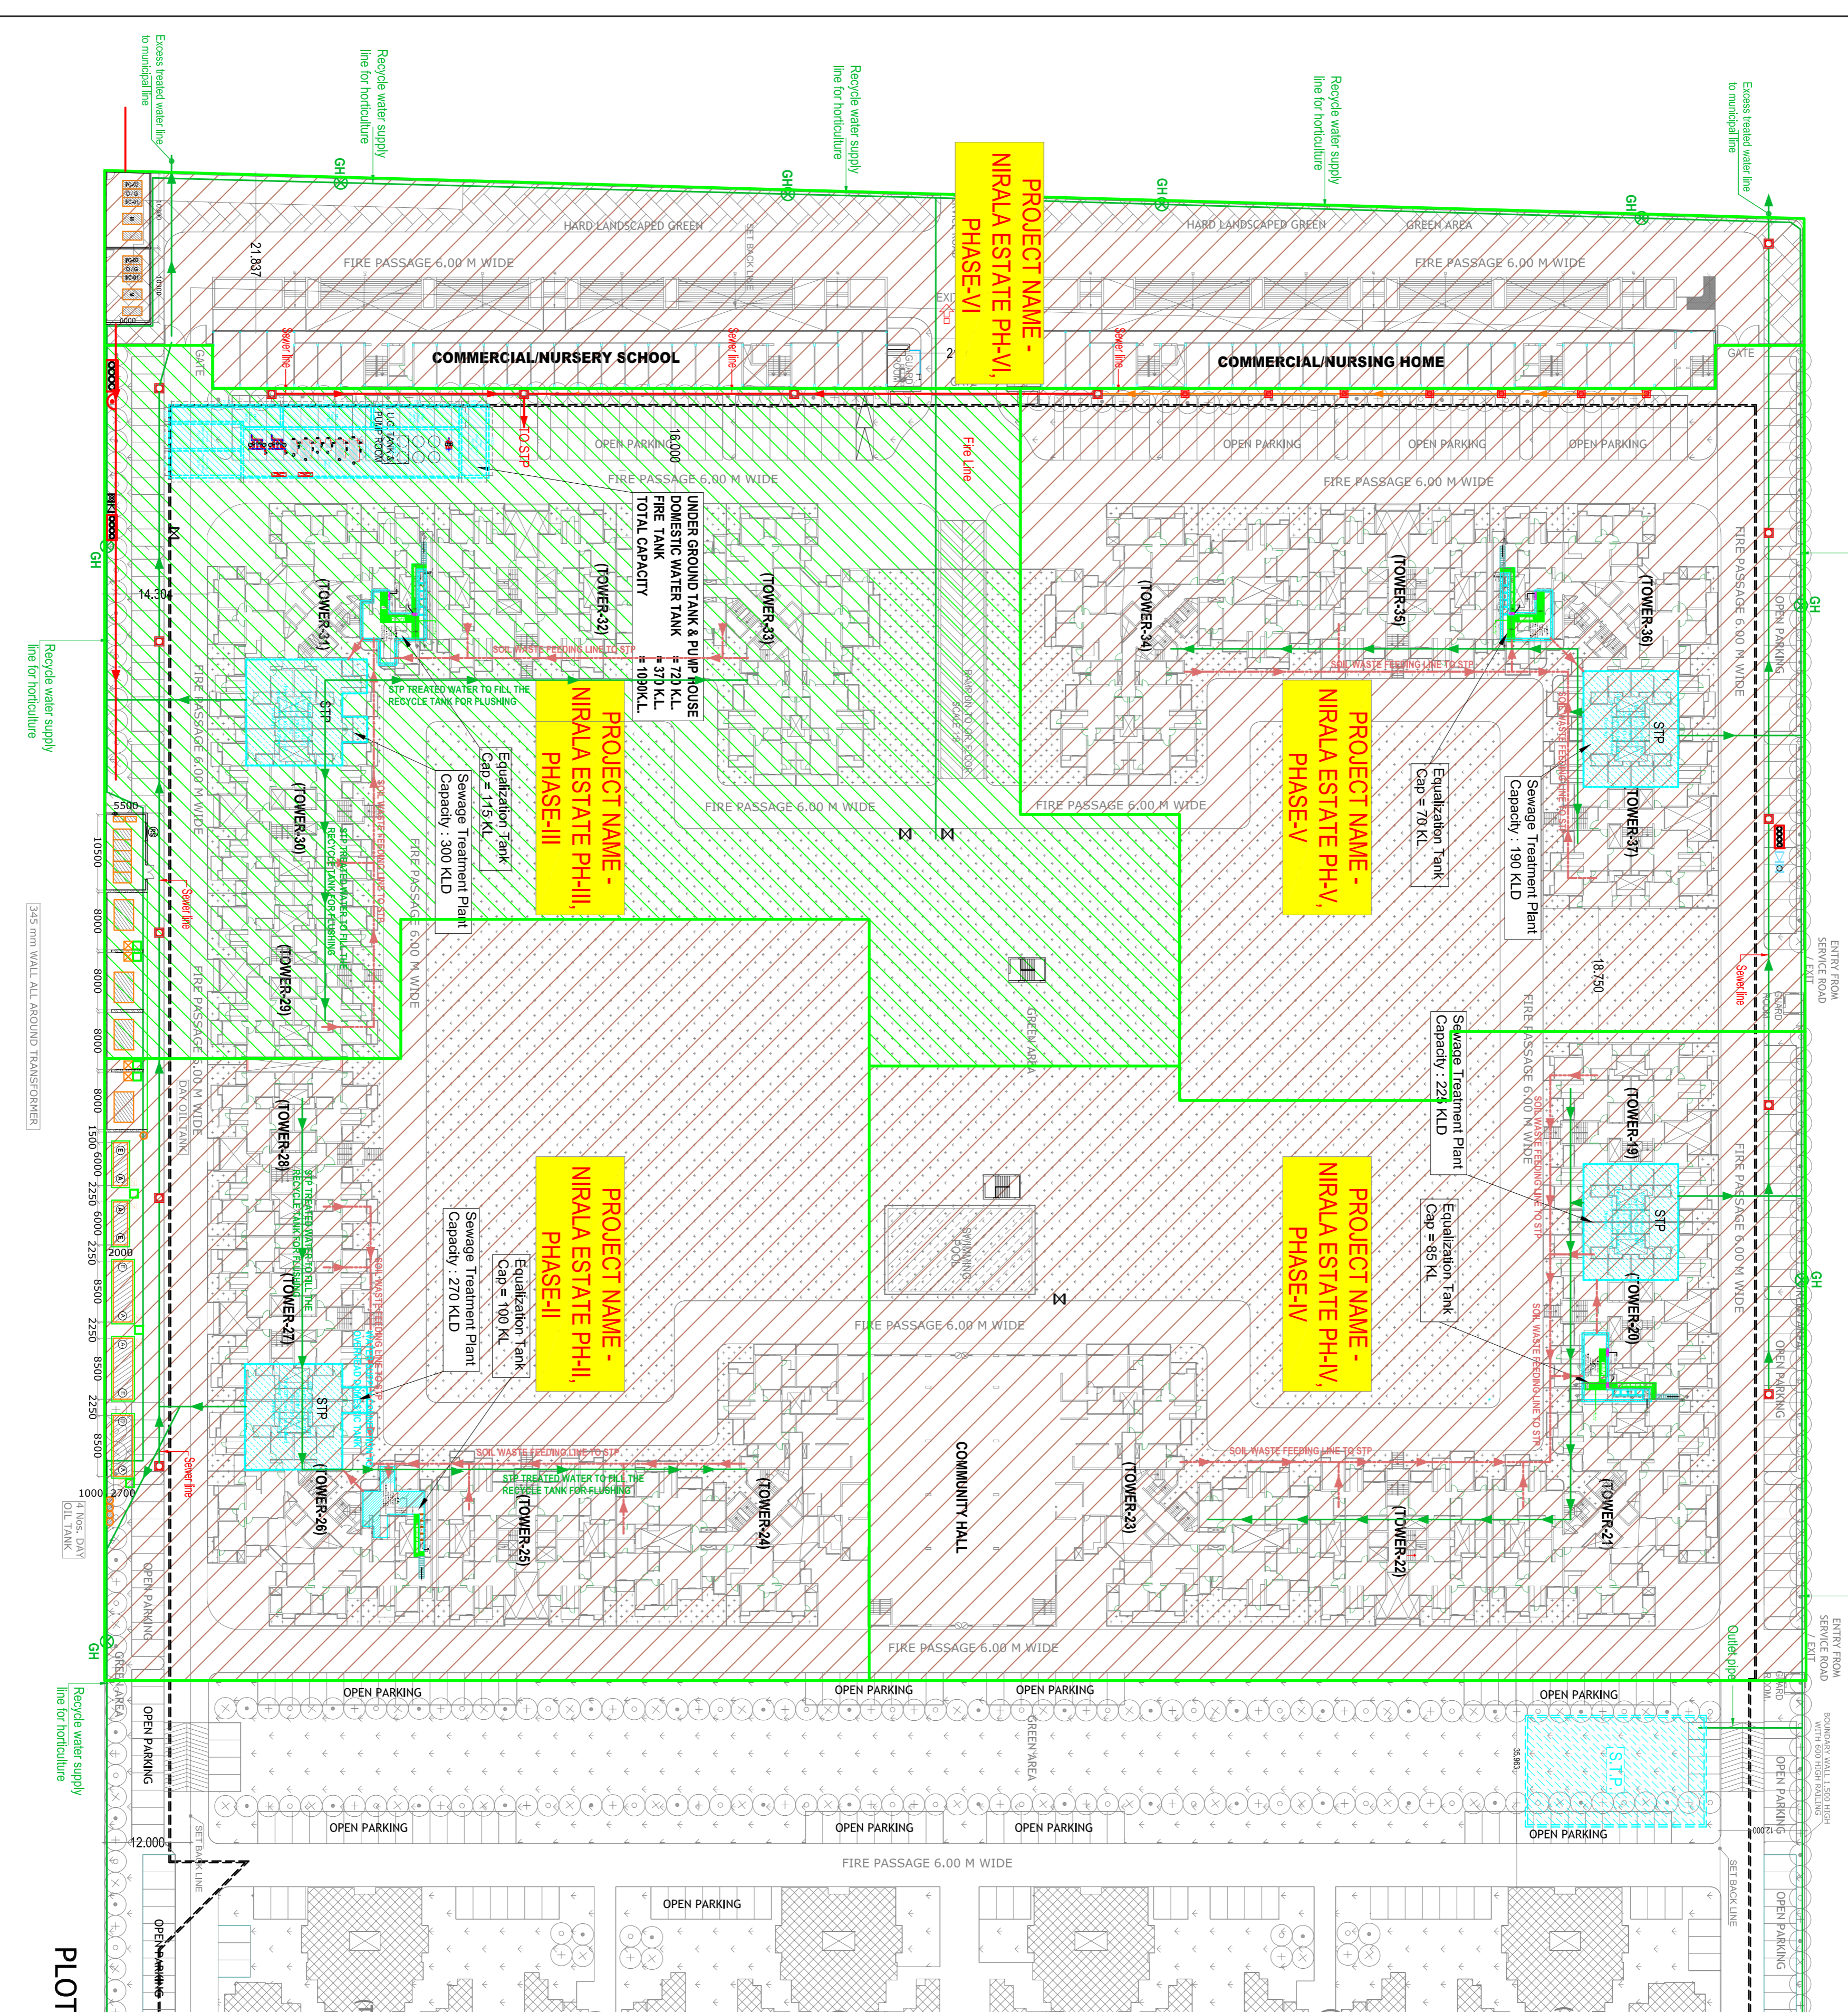


24.00 M WIDE ROAD

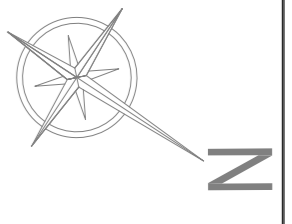

PLOT

LEGEND :

S.No.	SYMBOL	DESCRIPTION
1.	M.H.	MANHOLE
2.	SEWER LINE	SEWER LINE
3.	CATCH PIT	CATCH PIT
4.	UNDER GROUND PIPE DOWN	UNDER GROUND PIPE DOWN
5.	DOMESTIC WATER SUPPLY LINE	DOMESTIC WATER SUPPLY LINE
6.	MUNICIPAL WATER SUPPLY PIPE LINE	MUNICIPAL WATER SUPPLY PIPE LINE
7.	RECYCLED WATER SUPPLY LINE FOR FLUSHING & HORTICULTURE	RECYCLED WATER SUPPLY LINE FOR FLUSHING & HORTICULTURE
8.	PROPOSED TUBE WELL	PROPOSED TUBE WELL
9.	GARDEN HYDRANT	GARDEN HYDRANT
10.	BASINEMENT RETAINING WALL	BASINEMENT RETAINING WALL
11.	RAIN WATER HARVESTING	RAIN WATER HARVESTING
12.		

LEGEND : FIRE SYSTEM

S.No.	SYMBOL	DESCRIPTION
1.	FIRE LINE	FIRE LINE
2.	VALVE ROOM	VALVE ROOM
3.	4 WAY FIRE BRIGADE INLET CONNECTION	4 WAY FIRE BRIGADE INLET CONNECTION
4.	BUTTERFLY VALVE	BUTTERFLY VALVE
5.	NON RETURN VALVE (CHECK VALVE)	NON RETURN VALVE (CHECK VALVE)
6.	MASONRY CHAMBER FOR ISOLATING VALVE	MASONRY CHAMBER FOR ISOLATING VALVE

rev. no.	date	revision
--	--	--

Project
NIRALA ESTATE AT GREATER NOIDA
 PLOT NO. GH-04, TECHZONE - IV
 GREATER NOIDA, UP
 FOR - M/S. NIRALA INFRA-TECH PVT.LTD

Title
LAYOUT PLAN (PHASE - II TO VI)

SubTitle
SEWERAGE DISPOSAL SYSTEM

drawing released for
 APPROVAL RERA SUBMISSION
 ADVANCE COPY CONSTRUCTION

Drwg. no.
NIRALA / SUBMISSION / P 003

Scale
1 : 500

Date
February 2021

checked by **Sanjay Goel**

designed by **Amard Haswila**

Scale **1 : 500**

date **February 2021**

architects
DEEPAK MEHTA & ASSOCIATES
 ARCHITECTS, PLANNERS, VALUERS, LANDSCAPE & INTERIORS
 14 & 2nd FLOOR, PLOT NO. 16, ABHISHEK PARK, U.S.C., MAYAPUR VILHAR PH - II,
 DELHI - 110091, INDIA. Tel (011) : +91-11-22771818, +91-9928219713,
 Email: deepam@mehtaandassociates.com Website: www.deepamandassociates.com

Services consultant
Consummate Engineering Services (P) Ltd.
 National Office: 15-01, Sector - 07, Noida - 201 301
 Local Office: 8-1066, Sector-Dwarka, Connaught Place, New Delhi
 L10, Office: 8-1066, Sector-Dwarka, Connaught Place, New Delhi
 e-mail : mail@cespl.com website : www.cespl.com