


WATER SUPPLY/ SANITATION PLAN

LEGEND:-

1. DOMESTIC WATER SUPPLY	DWS
2. FLUSHING WATER SUPPLY	FWS
3. PRESSURE REDUCING VALVE	PRV.
4. VALVE	

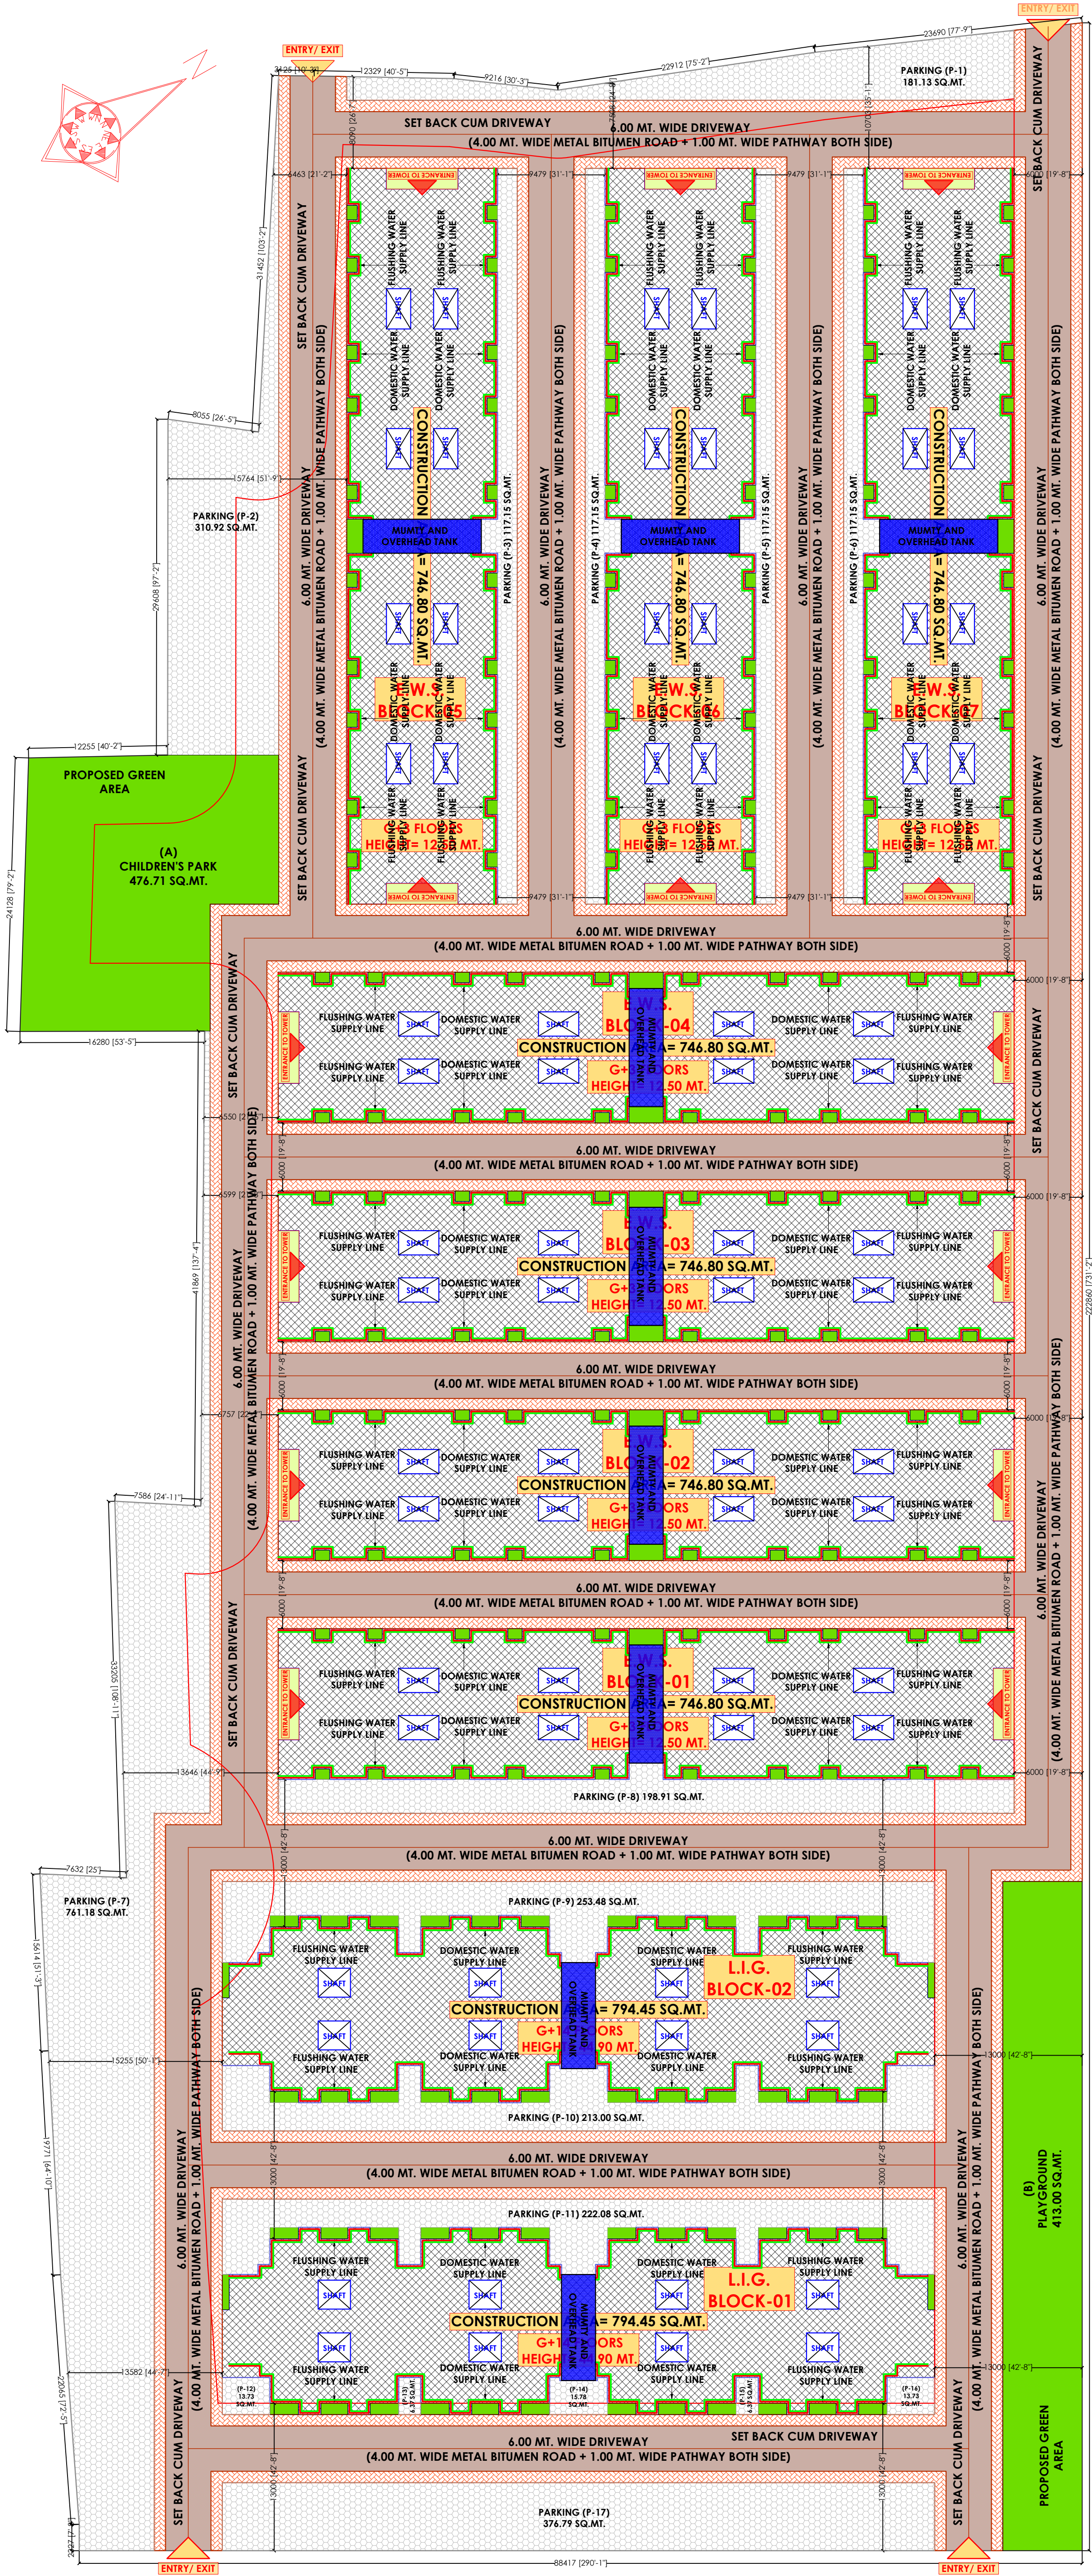

ATT-15_26-05-2023

TITLE- PROPOSED EWS/LIG GROUP HOUSING FLATS, PLOT NO.- GH-8 AT KHORABAR TOWNSHIP, GORAKHPUR
GORAKHPUR VIKAS PRADHIKARAN, GORAKHPUR

DRAUGHTSMAN	ASST. ENGINEER (MAP)	TOWN PLANNER
EX. ENGINEER	SECRETARY	VICE CHAIRMAN
ISSUED BY:-	SCALE:-	DATE:-
NARENDRA RAI	1:300	26-05-2023
DESIGNED BY:-	AR. AKASH KUMAR SINGH	CHECKED BY:- AR. ASHISH SRI.

NOTE:-
1. THIS DRAWING IS SUBMITTED TO KK CONSTRUCTIONS & BUILDERS FOR FINAL APPROVAL OF GORAKHPUR DEVELOPMENT AUTHORITAS PER CONDITIONS OF TENDER.
2. THE PLAN ARE MADE AS PER PREVAILING BUILDING BYE-LAWS AND EXPECT THE DEVELOPMENT AUTHORITY OFFICIAL TO CROSS CHECK THE SAME.

ARCHITECTS:-



ARCHITECTURAL SERVICES PVT. LTD.
935/D MATRI ANCHAL, GORAKHNATH RAILWAY CROSSING, GORAKHPUR
TEL:- 0551-2255290, MOB... +91-9415321836, WEBSITE:- WWW.ACORE.CO.IN