
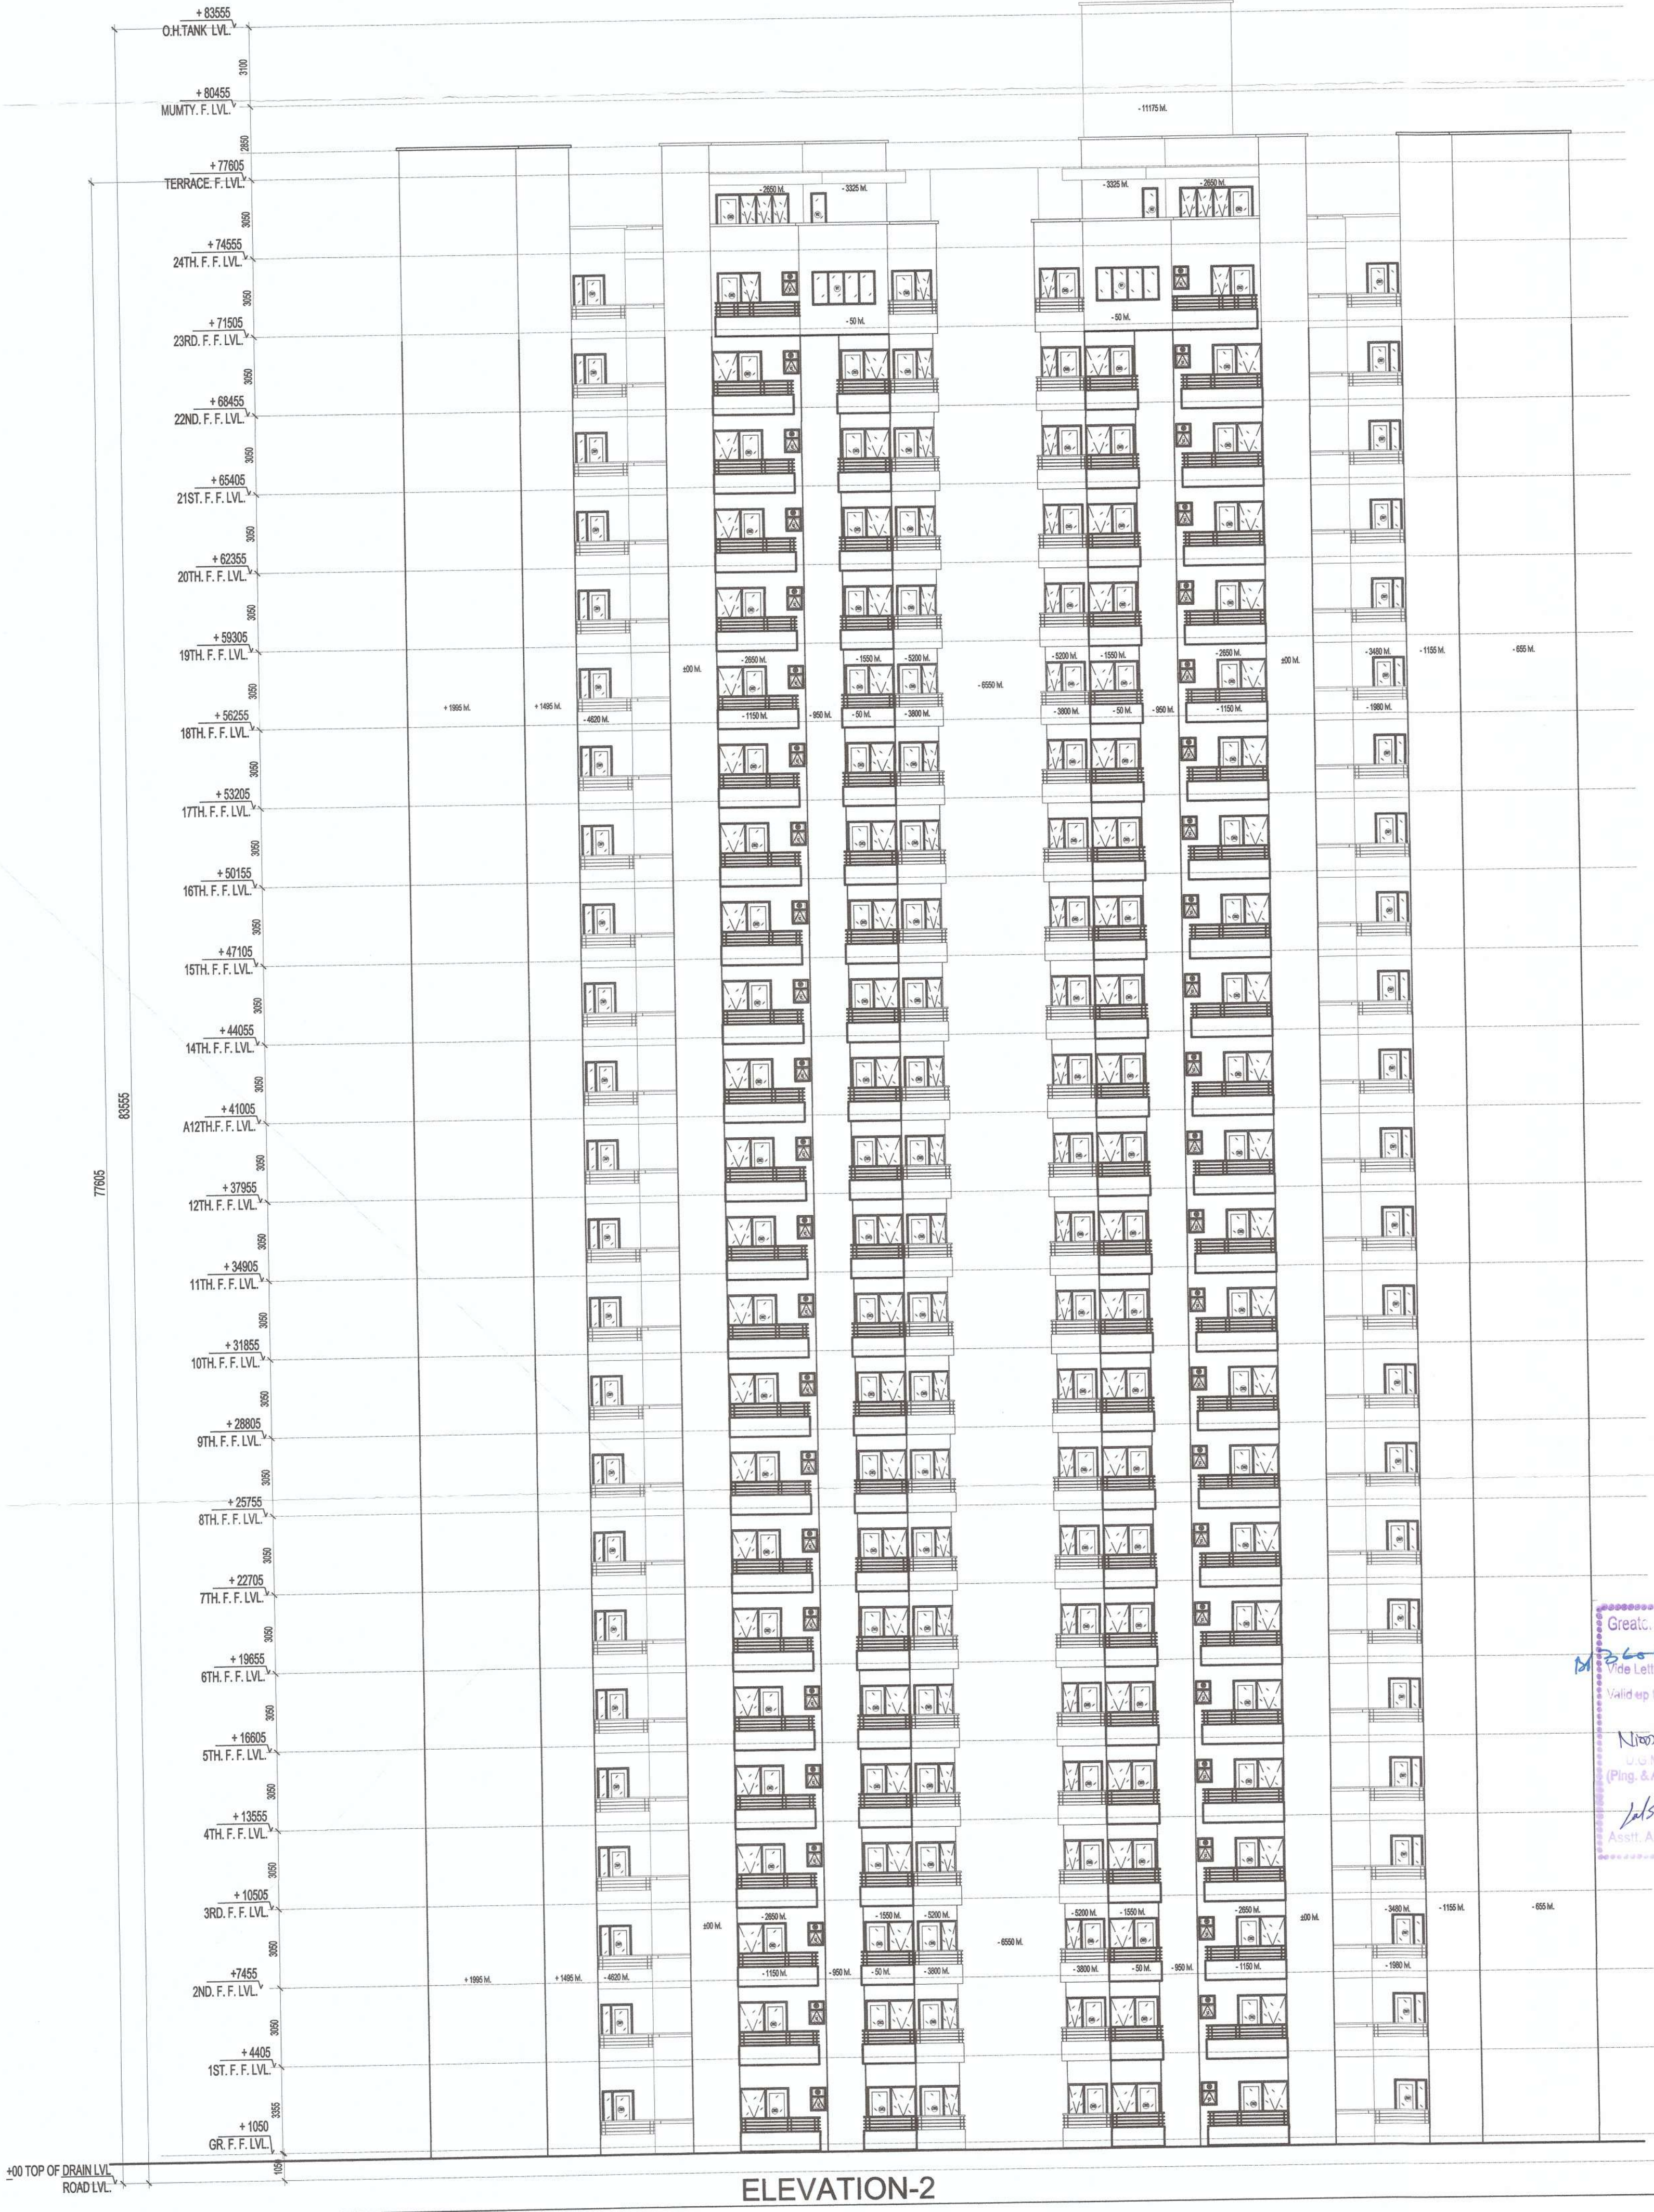


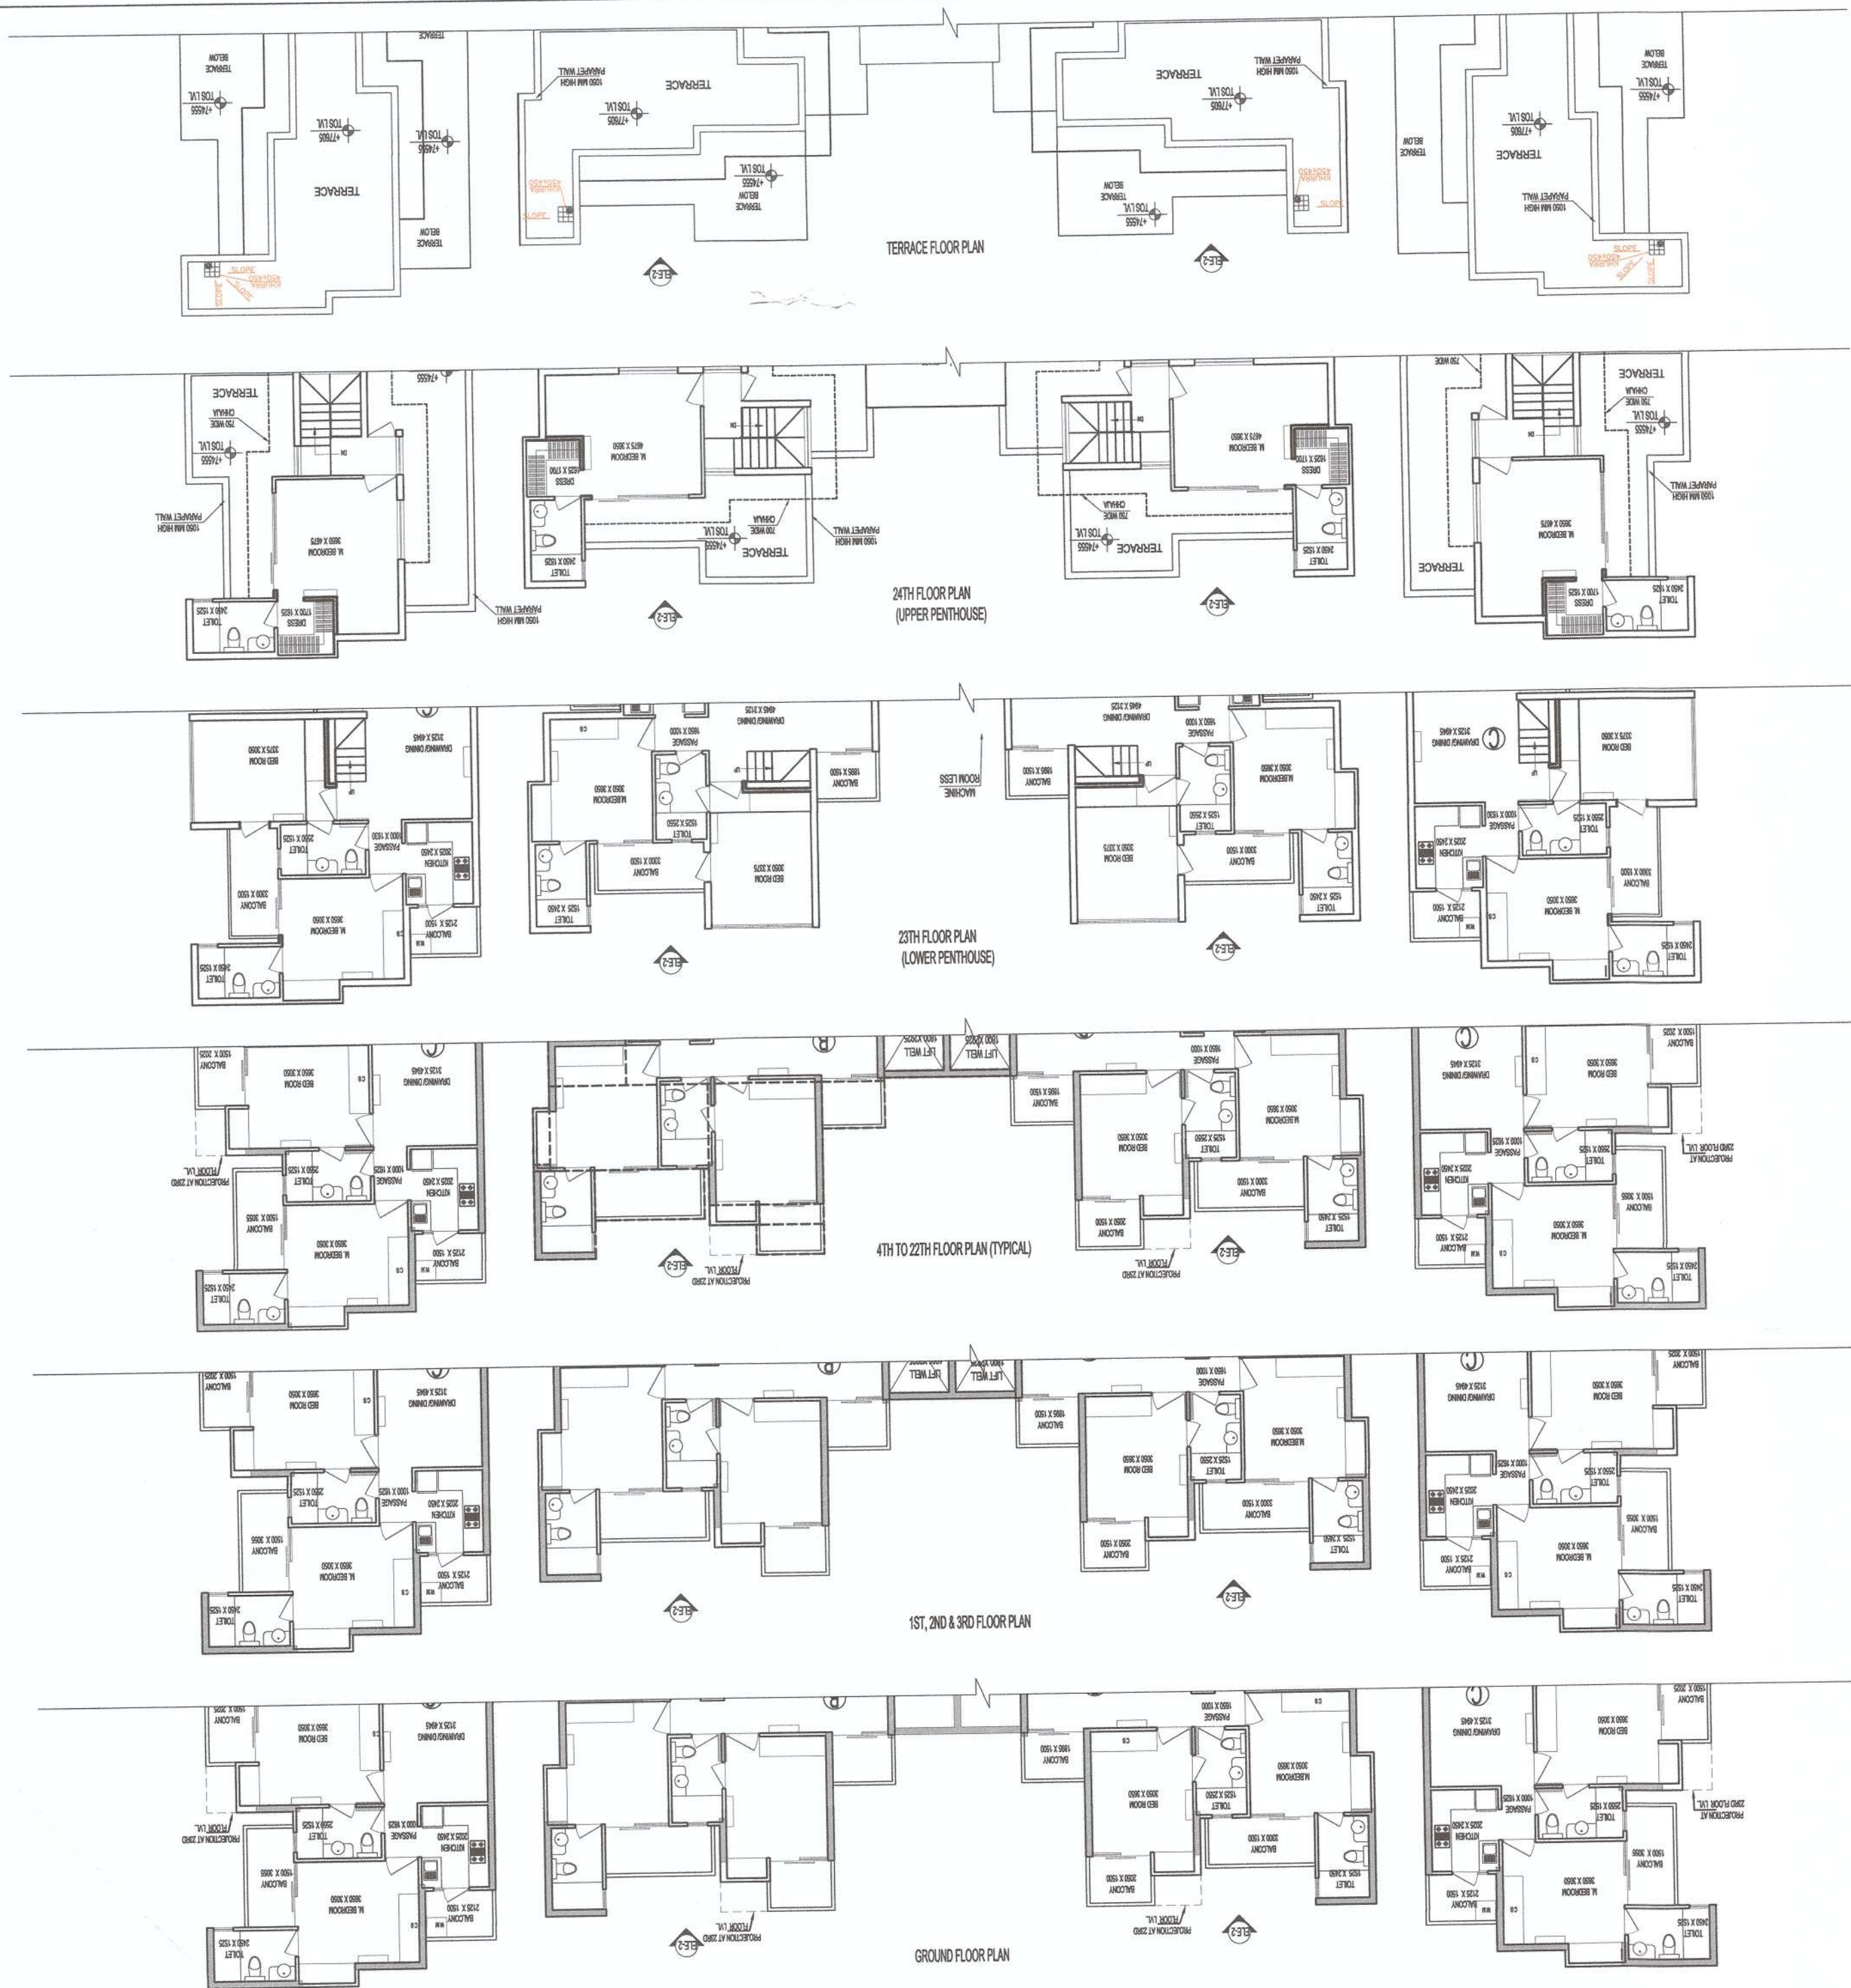

OWNER SIGN For DECENT BUILDWELL PVT. LTD.		ARCHITECT SIGN ARCHITECT CA-2302093 63101A					
OWNER M/S DECENT BUILDWELL PVT. LTD.							
SUBMISSION DRAWING							
KEYPLAN TOWER FONTANE							
PROJECT PROPOSED GROUP HOUSING FOR M/S DECENT BUILDWELL PVT. LTD. AT PLOT NO.- GH-05A, SECTOR-16B, GREATER NOIDA, (U.P.)							
PROJECT INCH. 07-06-16	PROJECT INCH. AMAR NATH	CHECKED BY DEVESH SHAKYA					
SCALE 1:150	DEALT BY SATPARKASH	APPROVED BY VISHAL SHARMA					
DRAWING TITLE ELEVATION-2 TOWER-FONTANE							
ARCHITECTS S-2L, G-2 N.D.-44-NDIA architecture urban design				Confluence cnc@confluence.com www.confluence.com interior			
DRAWING NO. S-45				REVISION			

Great. APPROVED
Vide Letter No. 69 Dated 22/12/2016
Valid up to Date 5 Years
Niraj K. (Png & Arch.)
Asstt. Arch.
Gang. (Png & Arch.)
S.M. (Png & Arch.)