
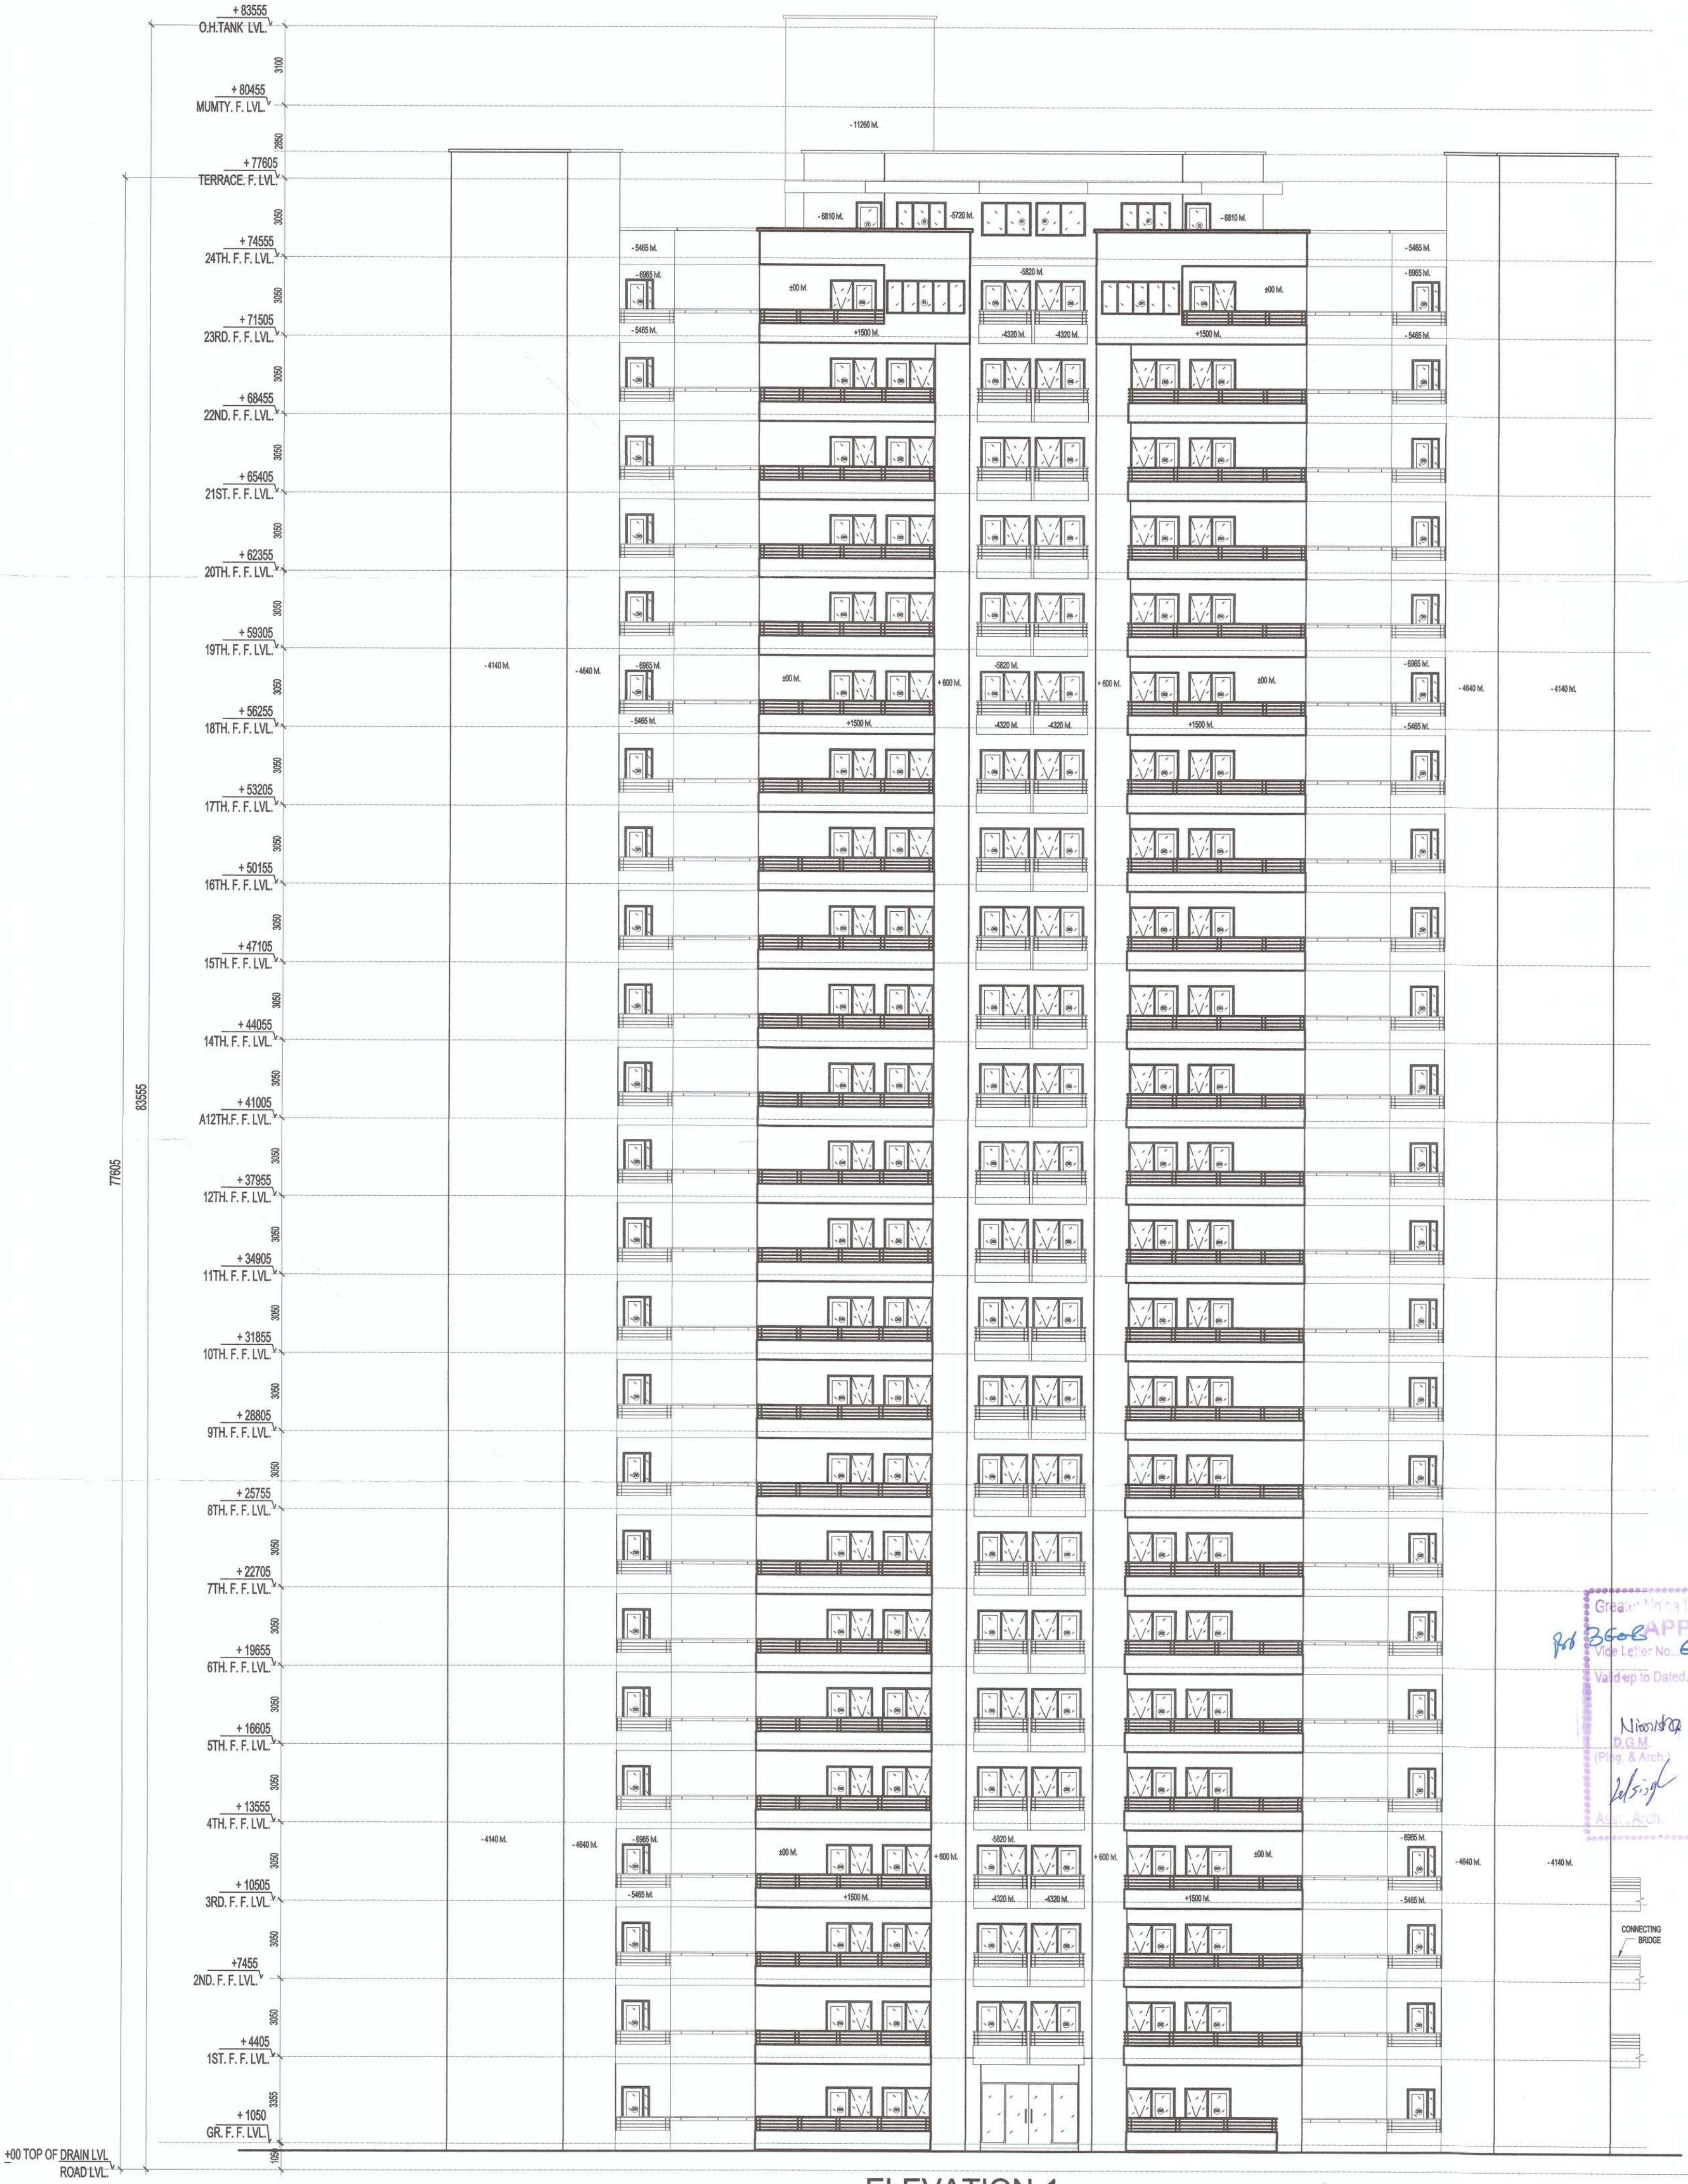


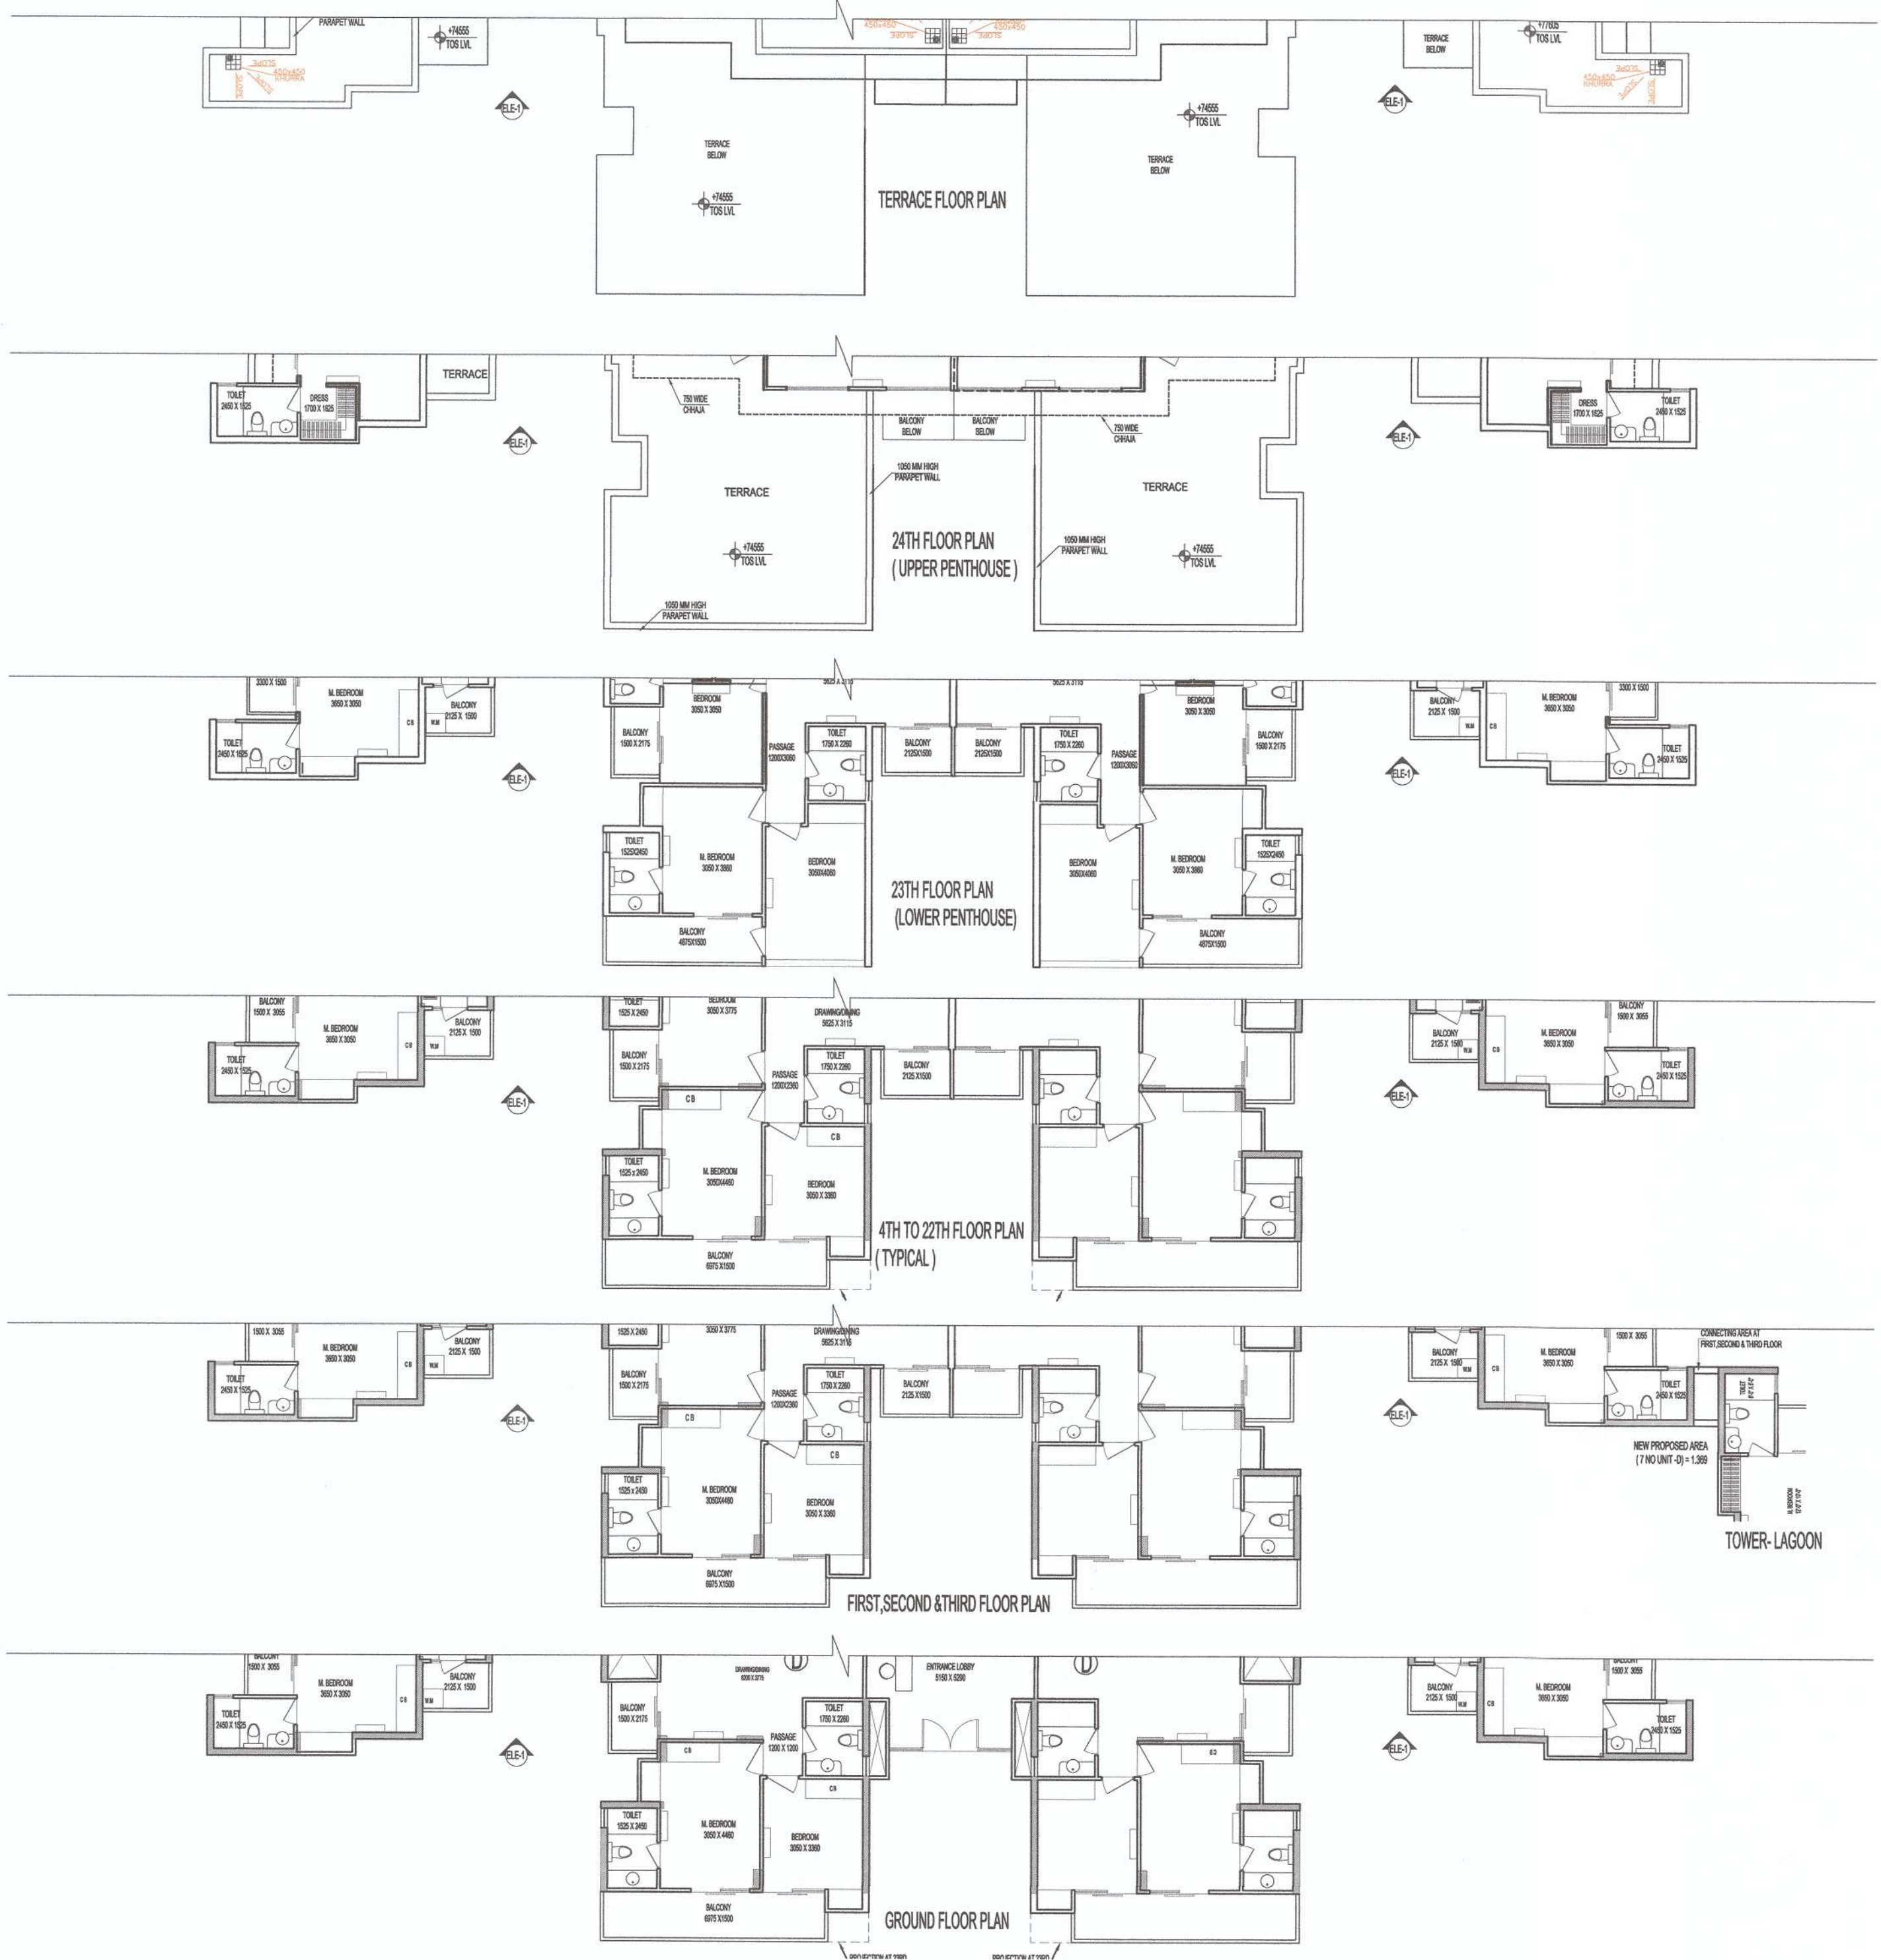

ELEVATION-1

OWNER SIGN

ARCHITECT SIGN

For DECENT BUILDWELL PVT. LTD.

Authorised Signatory

OWNER

M/S DECENT BUILDWELL PVT. LTD.

SUBMISSION DRAWING

KEYPLAN

TOWER FONTANE

PROJECT

PROPOSED GROUP HOUSING FOR
M/S DECENT BUILDWELL PVT. LTD.
AT PLOT NO. - GH-05A, SECTOR- 16B,
GREATER NOIDA,(U.P.)

DATE

07-06-16

PROJECT INCH.

AMAR NATH

CHECKED BY

DEVESH SHAKYA

SCALE

1:150

DEALT BY

SATPARKASH

APPROVED BY

VISHAL SHARMA

DRAWING TITLE

ELEVATION-1

TOWER-FONTANE

ARCHITECTS

Confuence

9-29, GK-2
N-43, ANAND
architects

Pt-01-11-20270000
Ph-01-11-42067000
urban design

conf@confuence.com
www.confuence.com
hospitality

Member of IIBC
ISO - 9001:2008
interiors

DRAWING NO.

S-44

REVISION